
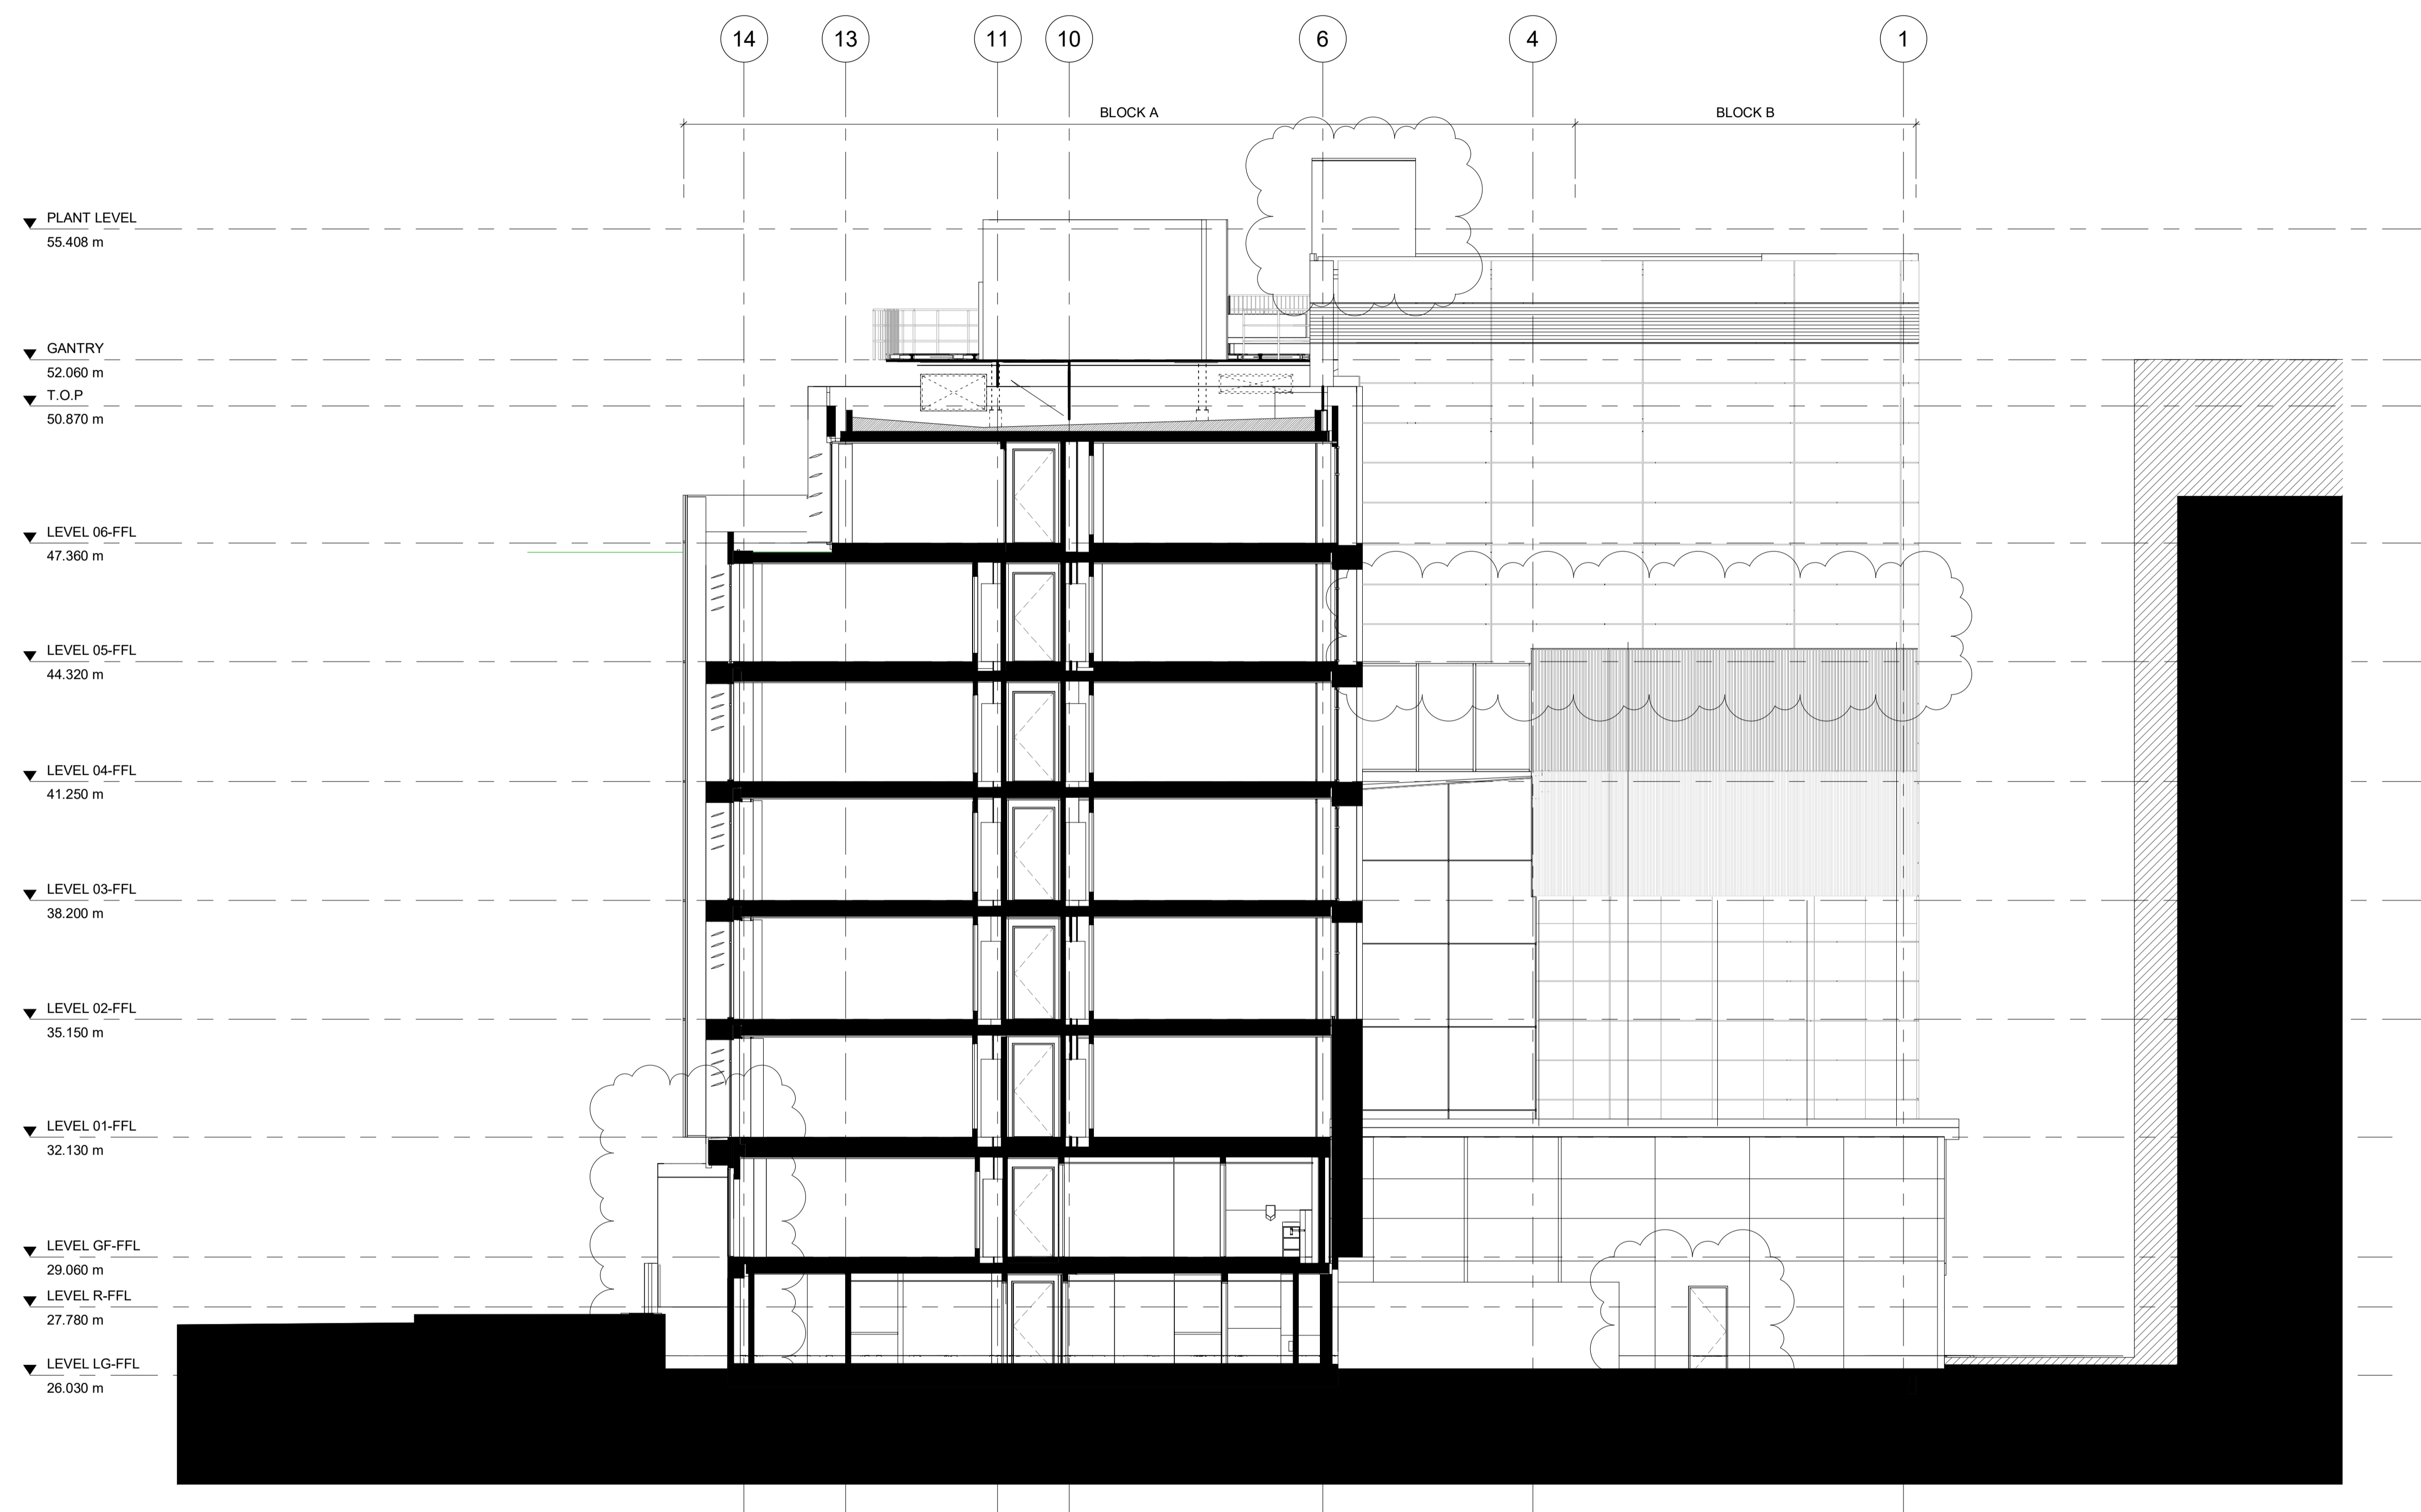


Do not scale from this drawing. All dimensions to be checked on site. All omissions and discrepancies to be reported to the Architect immediately

This work is copyright and shall not be reproduced or used for any other purpose without the written permission of Squire and Partners.

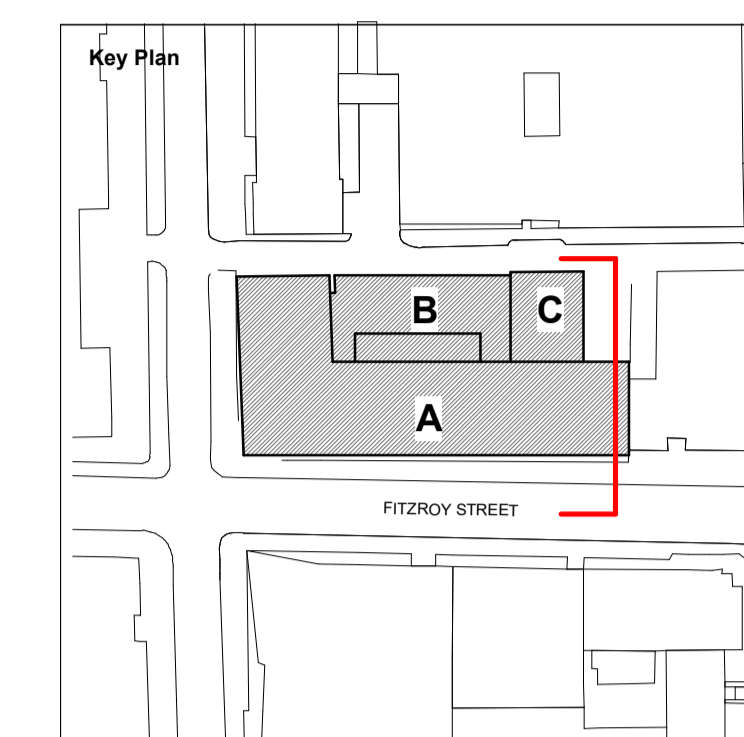

Planning Addendum	30/11/20	OG	C
Planning Addendum	23/01/20	MJ	B
Issued for Planning	12/04/19	AM	A
Description	Date	Dm/Ctk	Rev

SQUIRE & PARTNERS

Squire and Partners LLP
The Department Store
248 Ferndale Road, London SW9 8FR
T: 020 7278 5555

info@squireandpartners.com
www.squireandpartners.com

Project
13 FITZROY STREET

Title
PROPOSED - NORTH ELEVATION

Status	Scale @ ISO A1	Job Number
Issued for Planning	As indicated	17066
Date	05/06/2018	Revision
05/06/2018	As indicated	17066
Drawing Number	FITZ-SQP-B1-ZZ-DE-A-PL211	Revision
FITZ-SQP-B1-ZZ-DE-A-PL211		C

1 PROPOSED - NORTH ELEVATION
1 : 100

