



PROJECT:

Mr and Mrs Dimond
 21A College Lane
 London NW5 1BJ

Rev	DATE	ISSUE OR REVISION
-	-	

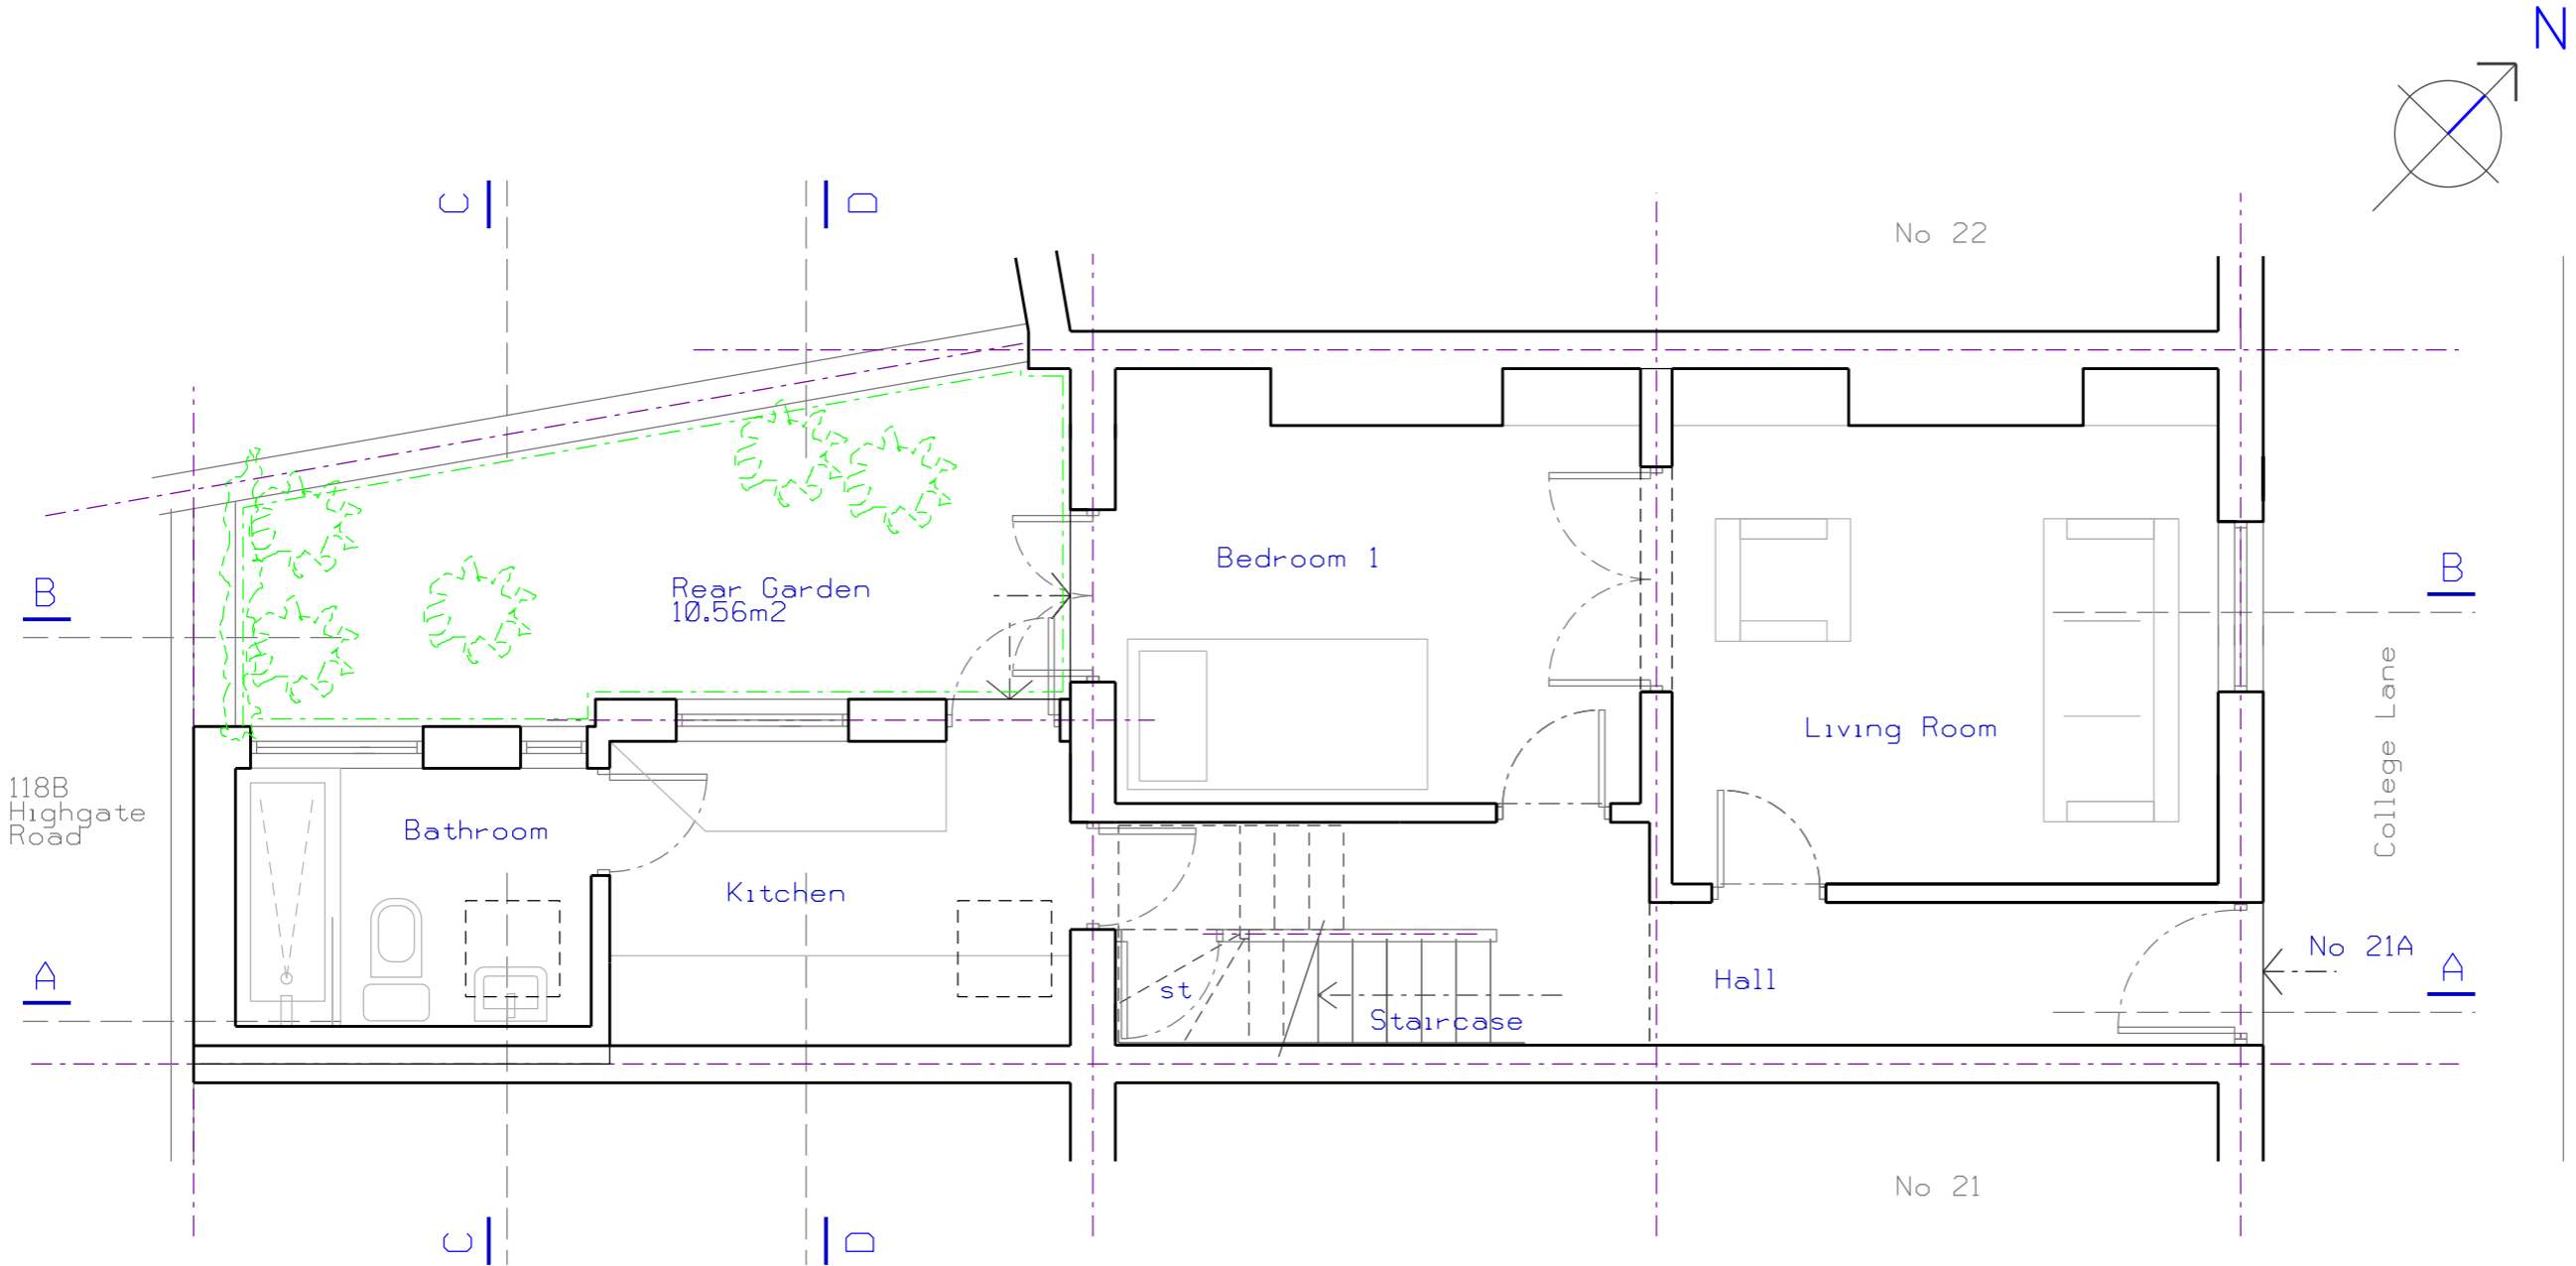

Existing Ground Floor Plan 1:50@A3

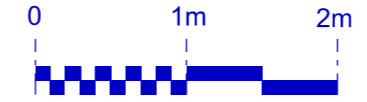

- GENERAL NOTES:**
1. DO NOT SCALE FROM DRAWINGS.
 2. ALL DRAWINGS TO READ IN CONJUNCTION WITH ALL OTHER DOCUMENTATION.
 3. DISCREPENCIES TO BE HIGHLIGHTED TO THE ARCHITECT.

PLANNING

frank -architecture
 31a Poole Road, London, E9 7AE
 email: info@frank-architecture.com mobile: 07815 502051

DRAWING TITLE:
 Existing Ground Floor Plan
 1:50@A3

SCALE: 1:50 @ A3	DATE: Sept 2020
DRAWN BY: FS/LD	PROJECT NO.: CL/07/20

DRAWING NO.:
AL- 10