

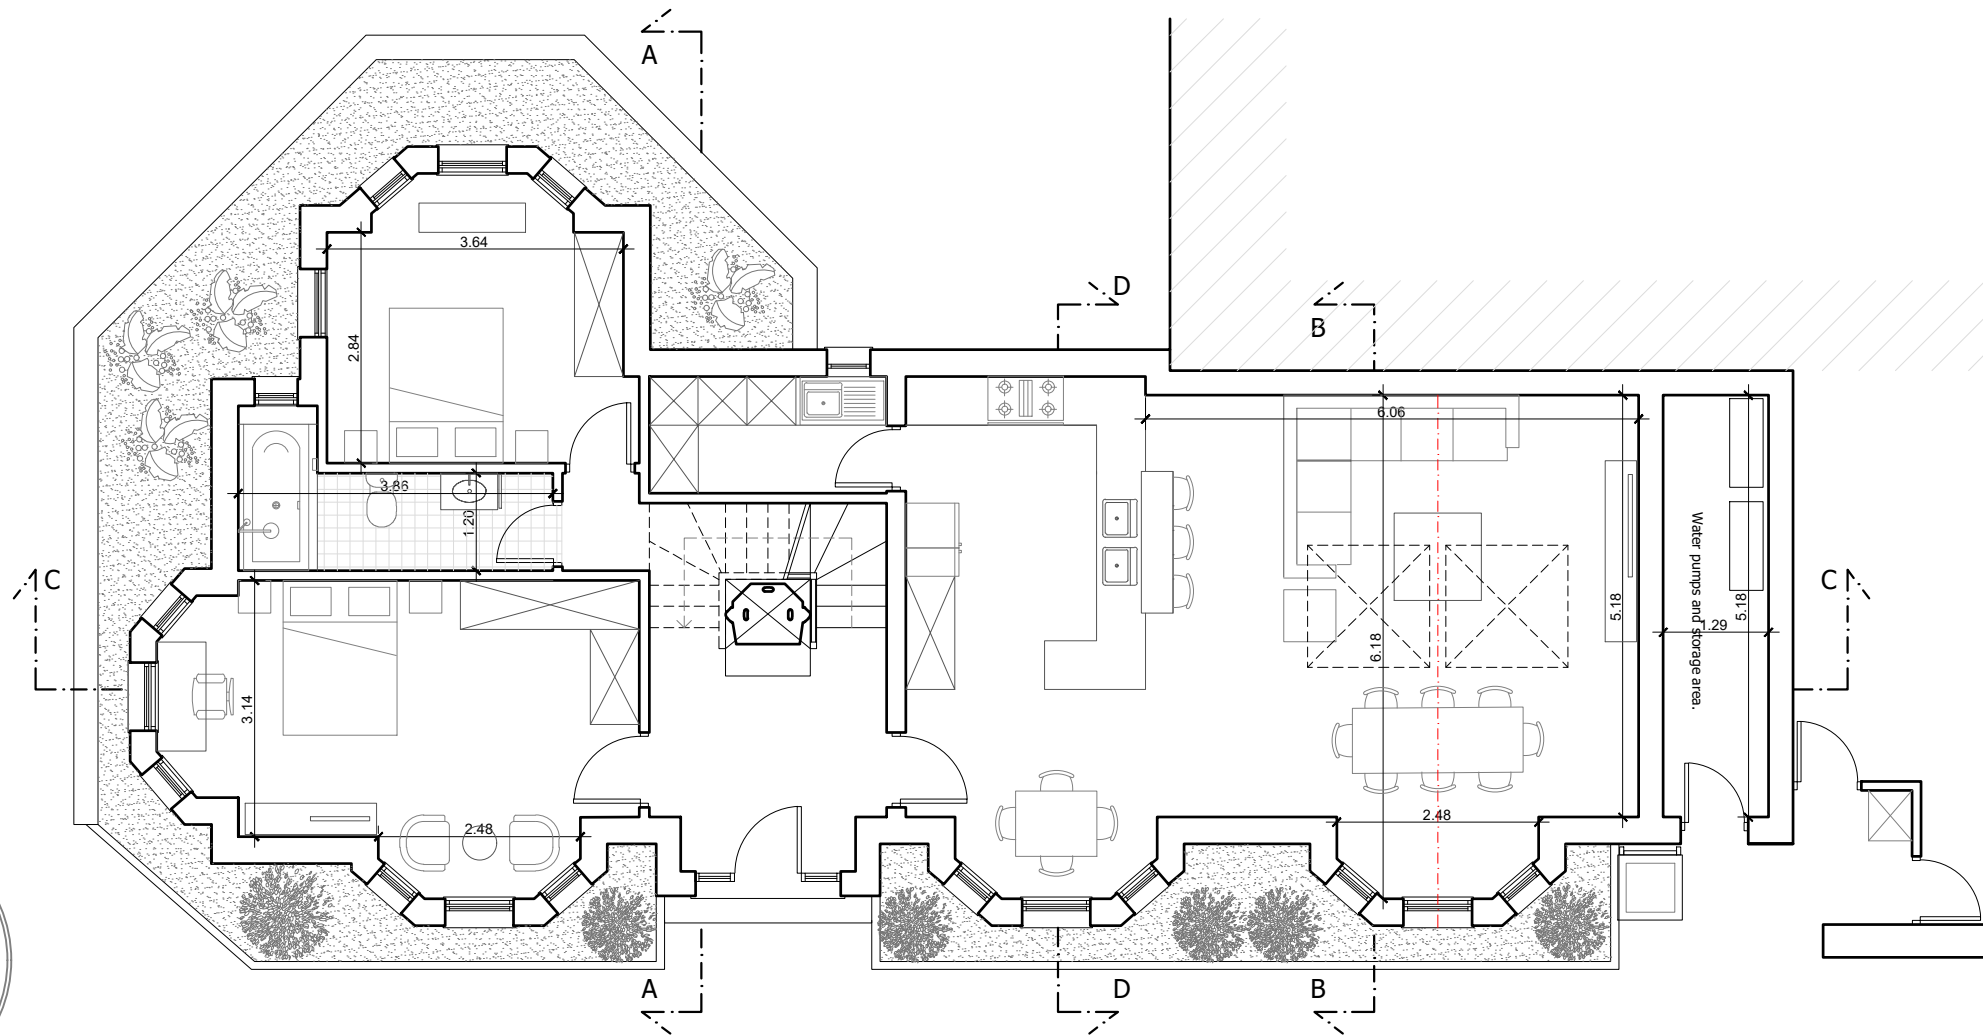
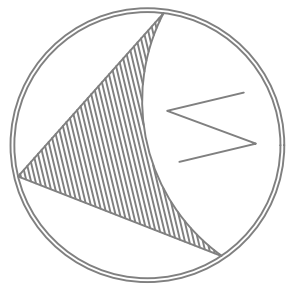


EXISTING LOFT FLOOR PLAN



 ARCHICONCEPT & CO LTD.	SERGE RAOUL WADJIE	PROJECT		GENERAL NOTE	DRAWING NAME			
	<i>RIBA Chartered Architect ARB Registered under Architect Acts 1997 Architecte DPLG Paris _ France</i>	Description: <i>CREATION OF AN ADDITIONAL HABITABLE SPACE AT TOP FLOOR</i>	Client: <i>MR & MRS BULL</i>	Copyright: the contents of this drawing may not be reproduced in whole or in part without the written consent of ARCHICONCEPT & CO LTD. All dimensions, levels and drain lines to be checked and verified on site by the contractors. The client to obtain any necessary party wall agreements prior to works commencing. All works to comply with the current Building Regulations. Materials and Workmanship to comply with the appropriate Brithish Standards and Codes of the pratice.		NAME	DATE	REVISION
	<i>Office: + 44 7718 482 305 Mob: + 44 7913 948 358 + 33 659 52 83 31 E-mail: Admin@Archiconcept.com</i>							
	LONDON PARIS AFRICA www.archiconcept.com <small>Hastingwood Trading Estate, 35 Herbert Road, Unit G31. LONDON, N18 3HT</small>	Site: <i>3 INVERFORTH CLOSE LONDON NW3 7EX</i>	Address: <i>3 INVERFORTH CLOSE LONDON NW3 7EX</i>	<input type="checkbox"/> PLANNING PERMISSION <input type="checkbox"/> BUILDING REGULATION <input type="checkbox"/> PERMITTED DEVELOPMENT	Plan No:		ARCHI-InCl 2001_1	
				DATE:	SCALE:			
			04 JAN. 2021	1/200 @ A3				
					SHEET1 OF 5			

 


EXISTING GROUND FLOOR PLAN




SCALE:1.100 @ A3

PREVIOUSLY APPROVED
UNDER 2017/4730/P

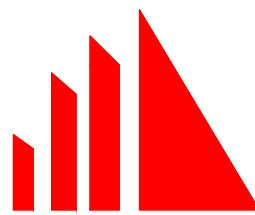
 ARCHICONCEPT & CO LTD.	SERGE RAOUL WADJIE	PROJECT		GENERAL NOTE	DRAWING NAME	<i>EXISTING GROUND PLAN</i>		
	<i>RIBA Chartered Architect ARB Registered under Architect Acts 1997 Architecte DPLG Paris _ France</i>	Description:	Client:	<p>Copyright: the contents of this drawing may not be reproduced in whole or in part without the written consent of ARCHICONCEPT & CO LTD.</p> <p>All dimensions, levels and drain lines to be checked and verified on site by the contractors.</p> <p>The client to obtain any necessary party wall agreements prior to works commencing.</p> <p>All works to comply with the current Building Regulations. Materials and Workmanship to comply with the appropriate Brithish Standards and Codes of the pratice.</p>		NAME	DATE	REVISION
	<i>Office: + 44 7718 482 305 Mob: + 44 7913 948 358 + 33 659 52 83 31 E-mail: Admin@Archiconcept.com</i>	CREATION OF AN ADDITIONAL HABITABLE SPACE AT TOP FLOOR	MR & MRS BULL		DESIGNED	A.D.A ARCHITECTURE		
					DRAWN	A.D.A ARCHITECTURE		
					CHECKED	S WADJIE		
	LONDON PARIS AFRICA www.archiconcept.com <small>Hastingwood Trading Estate, 35 Herbert Road, Unit G31. LONDON, N18 3HT</small>				Site:	Address:	<div><input type="checkbox"/> PLANNING PERMISSION</div> <div><input type="checkbox"/> BUILDING REGULATION</div> <div><input type="checkbox"/> PERMITTED DEVELOPMENT</div>	Plan No:
		3 INVERFORTH CLOSE LONDON NW3 7EX	3 INVERFORTH CLOSE LONDON NW3 7EX		DATE:	SCALE:	ARCHI-InCI 2001_2	
			04 JAN. 2021	1/200 @ A3	SHEET1 OF 5			




EXISTING NORTH SIDE ELEVATION

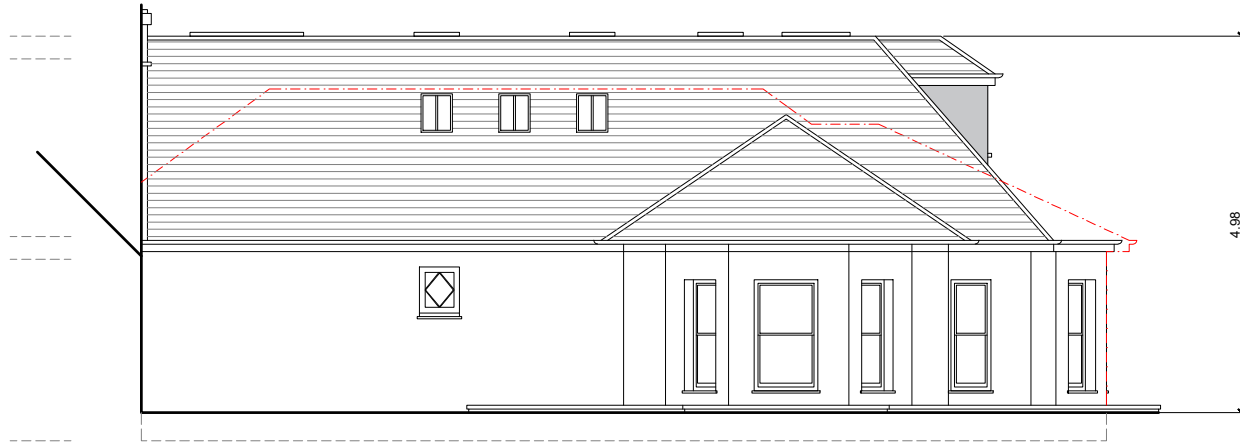

EXISTING REAR ELEVATION

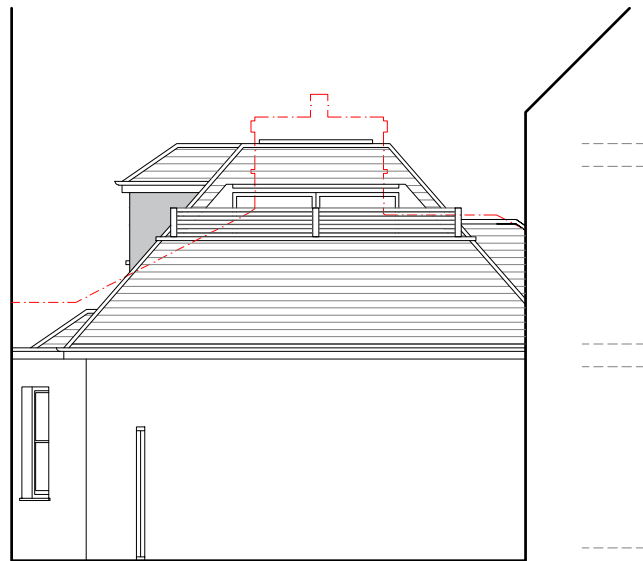

EXISTING SOUTH SIDE ELEVATION

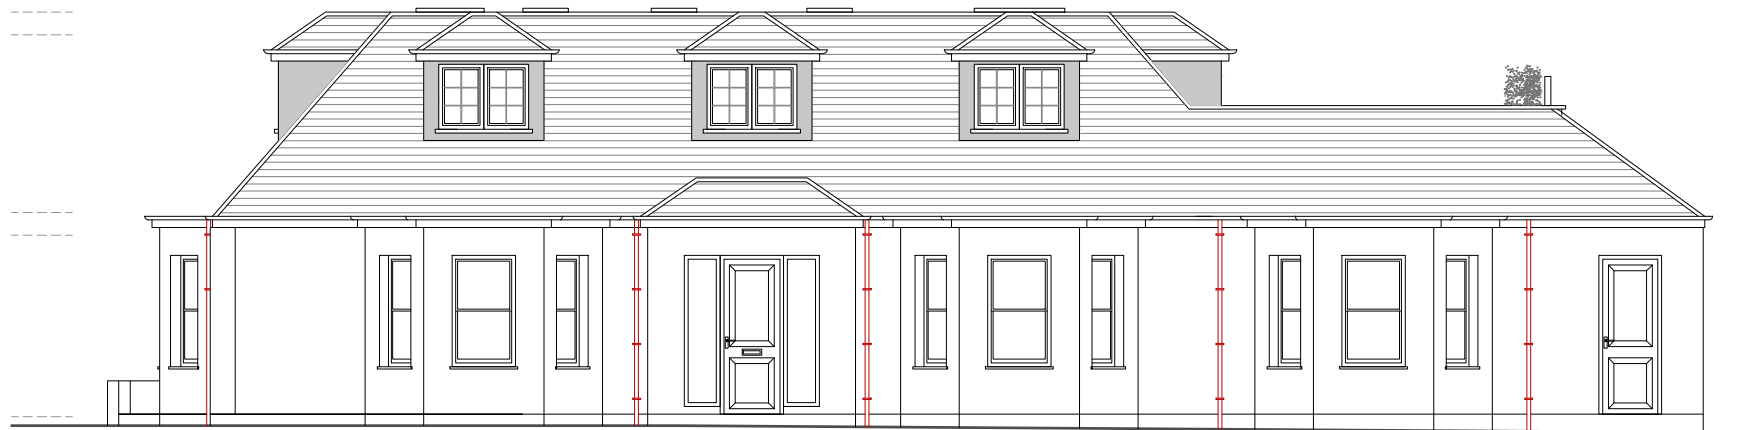




EXISTING FRONT ELEVATION



SCALE:1.100 @ A3


PREVIOUSLY APPROVED
UNDER 2017/4730/P

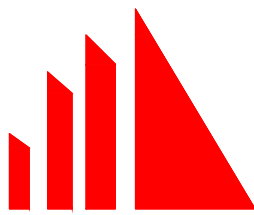 ARCHICONCEPT & CO LTD.	SERGE RAOUL WADJIE	PROJECT		GENERAL NOTE	DRAWING NAME	<i>EXISTING ELEVATIONS PLANS</i>			
	<i>RIBA Chartered Architect ARB Registered under Architect Acts 1997 Architecte DPLG Paris _ France</i>	Description: <i>CREATION OF AN ADDITIONAL HABITABLE SPACE AT TOP FLOOR</i>	Client: MR & MRS BULL	Copyright: the contents of this drawing may not be reproduced in whole or in part without the written consent of ARCHICONCEPT & CO LTD. All dimensions, levels and drain lines to be checked and verified on site by the contractors. The client to obtain any necessary party wall agreements prior to works commencing. All works to comply with the current Building Regulations. Materials and Workmanship to comply with the appropriate Brithish Standards and Codes of the pratice.		NAME	DATE	REVISION	
	Office: + 44 7718 482 305 Mob: + 44 7913 948 358 + 33 659 52 83 31 E-mail: Admin@Archiconcept.com					DESIGNED	A.D.A ARCHITECTURE		
						DRAWN	A.D.A ARCHITECTURE		
						CHECKED	S WADJIE		
						APPROVED	<div><input type="checkbox"/> PLANNING PERMISSION</div> <div><input type="checkbox"/> BUILDING REGULATION</div> <div><input type="checkbox"/> PERMITTED DEVELOPMENT</div>	Plan No:	
						DATE:	SCALE:	ARCHI-InCI 2002	
LONDON PARIS AFRICA www.archiconcept.com Hastingswood Trading Estate, 35 Herbert Road, Unit G31. LONDON, N18 3HT	Site: 3 INVERFORTH CLOSE LONDON NW3 7EX	Address: 3 INVERFORTH CLOSE LONDON NW3 7EX		04 JAN. 2021	1/100 @ A3	SHEET 2 OF 5			

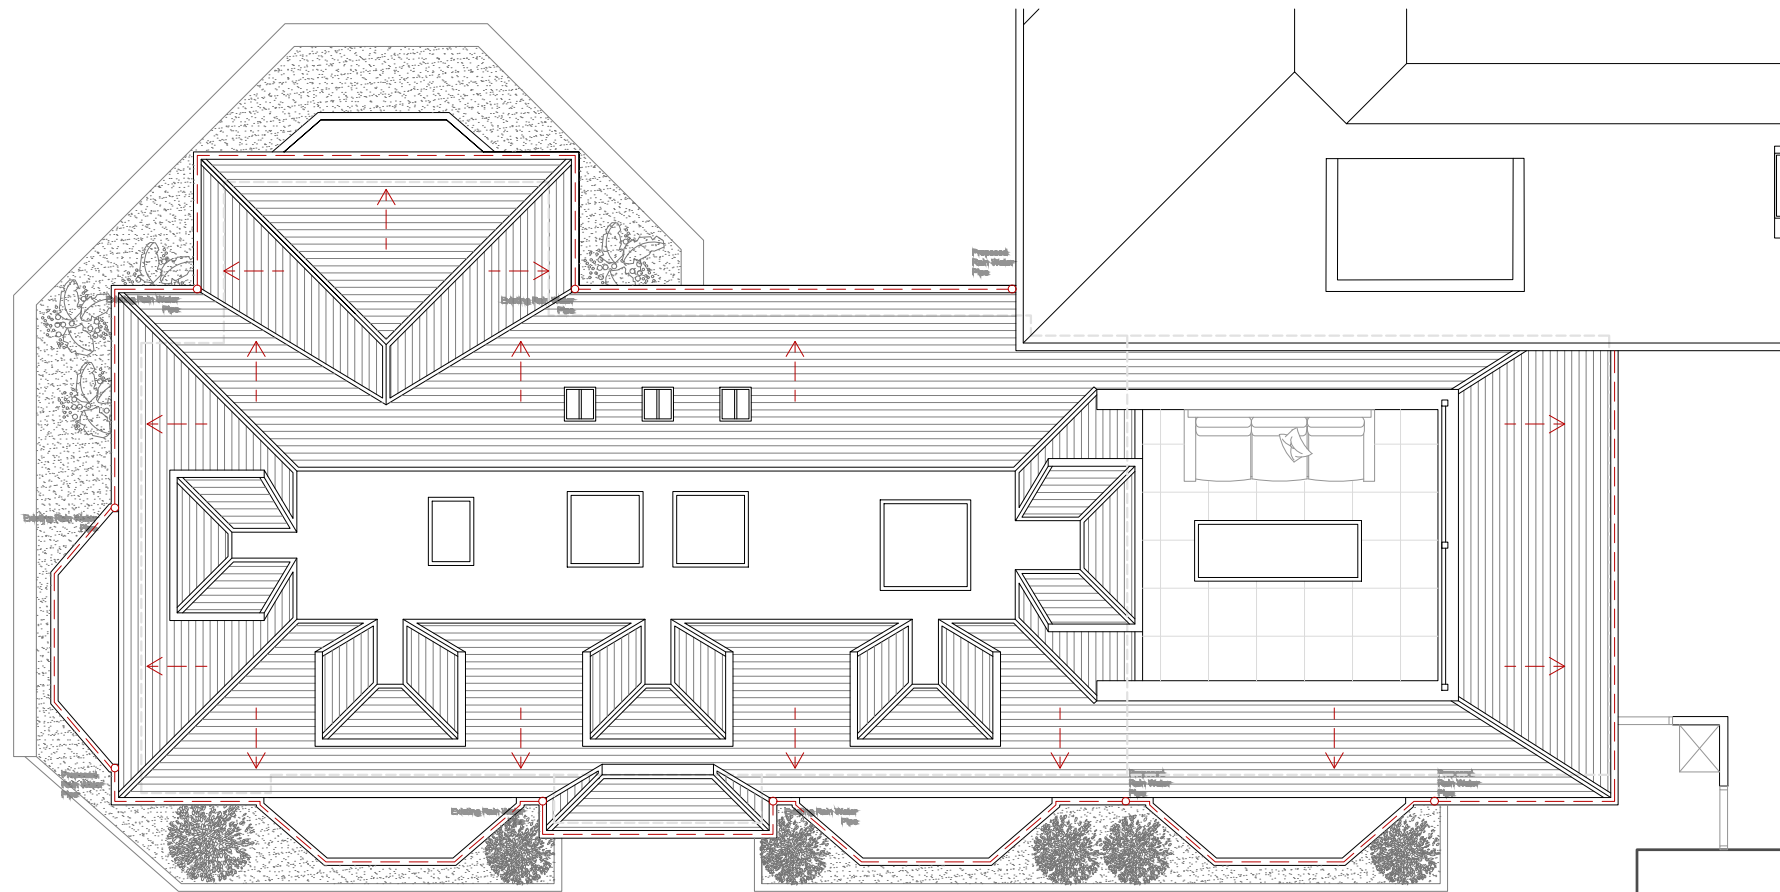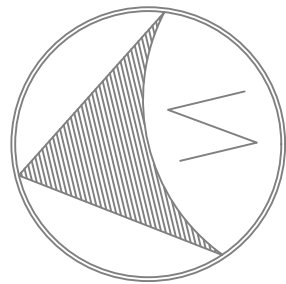


EXISTING ROOF PLAN


PREVIOUSLY APPROVED
UNDER 2017/4730/P

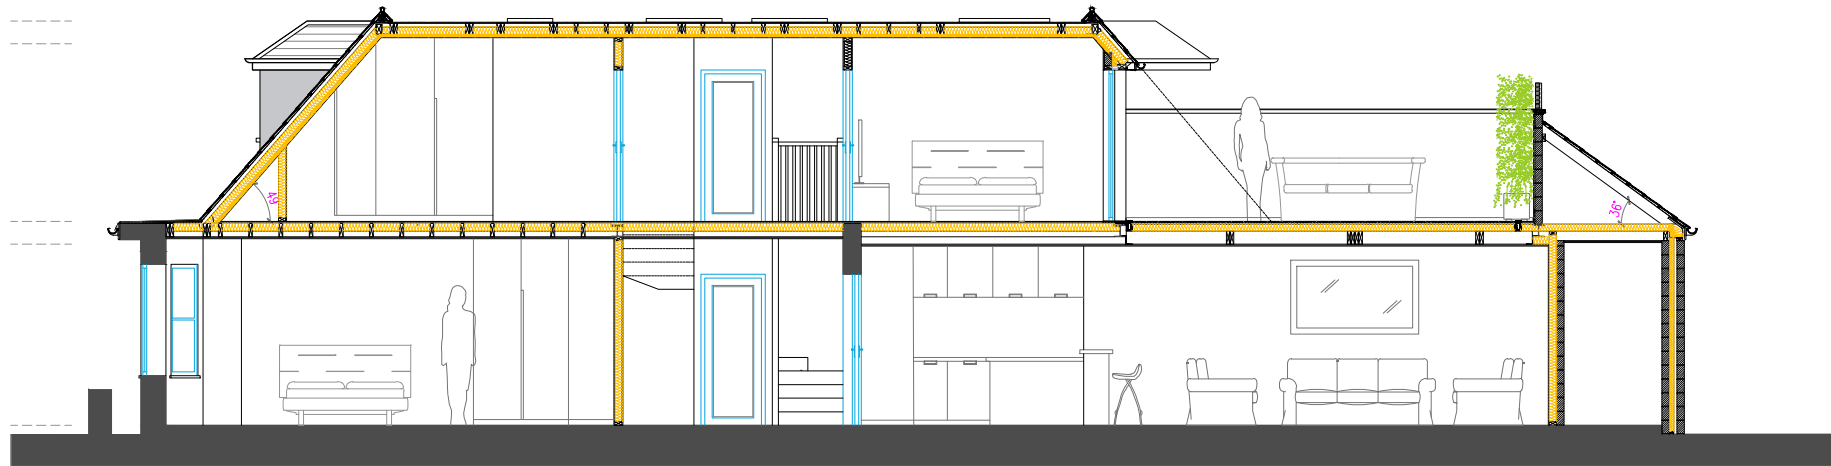

EXISTING SECTION PLAN

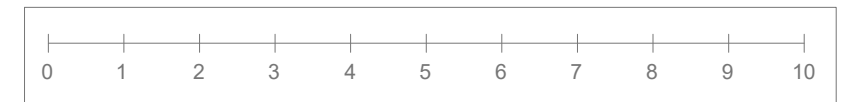

SCALE:1.100 @ A3

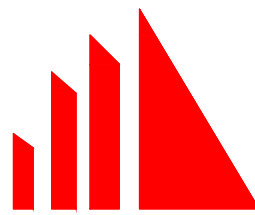 ARCHICONCEPT & CO LTD.	SERGE RAOUL WADJIE	PROJECT		GENERAL NOTE	DRAWING NAME	<i>EXISTING GROUND & ROOF PLANS</i>		
	<i>RIBA Chartered Architect ARB Registered under Architect Acts 1997 Architecte DPLG Paris _ France</i>	Description: <i>CREATION OF AN ADDITIONAL HABITABLE SPACE AT TOP FLOOR</i>	Client: <i>MR & MRS BULL</i>	Copyright: the contents of this drawing may not be reproduced in whole or in part without the written consent of ARCHICONCEPT & CO LTD. All dimensions, levels and drain lines to be checked and verified on site by the contractors. The client to obtain any necessary party wall agreements prior to works commencing.		NAME	DATE	REVISION
	<i>Office: + 44 7718 482 305 Mob: + 44 7913 948 358 + 33 659 52 83 31 E-mail: Admin@Archiconcept.com</i>				DESIGNED	A.D.A ARCHITECTURE		
					DRAWN	A.D.A ARCHITECTURE		
					CHECKED	S WADJIE		
	LONDON PARIS AFRICA www.archiconcept.com <i>Hastingwood Trading Estate, 35 Herbert Road, Unit G31. LONDON, N18 3HT</i>	Site: <i>3 INVERFORTH CLOSE LONDON NW3 7EX</i>	Address: <i>3 INVERFORTH CLOSE LONDON NW3 7EX</i>		All works to comply with the current Building Regulations. Materials and Workmanship to comply with the appropriate Brithish Standards and Codes of the pratice.	<div>APPROVED<div><input type="checkbox"/> PLANNING PERMISSION<input type="checkbox"/> BUILDING REGULATION<input type="checkbox"/> PERMITTED DEVELOPMENT</div></div>	Plan No:	
					DATE:	SCALE:	ARCHI-InCI 2003	
			04 JAN. 2021	1/200 @ A3	SHEET3 OF 5			