


1 Existing Rear Elevation  
scale: 1:100 @ A3

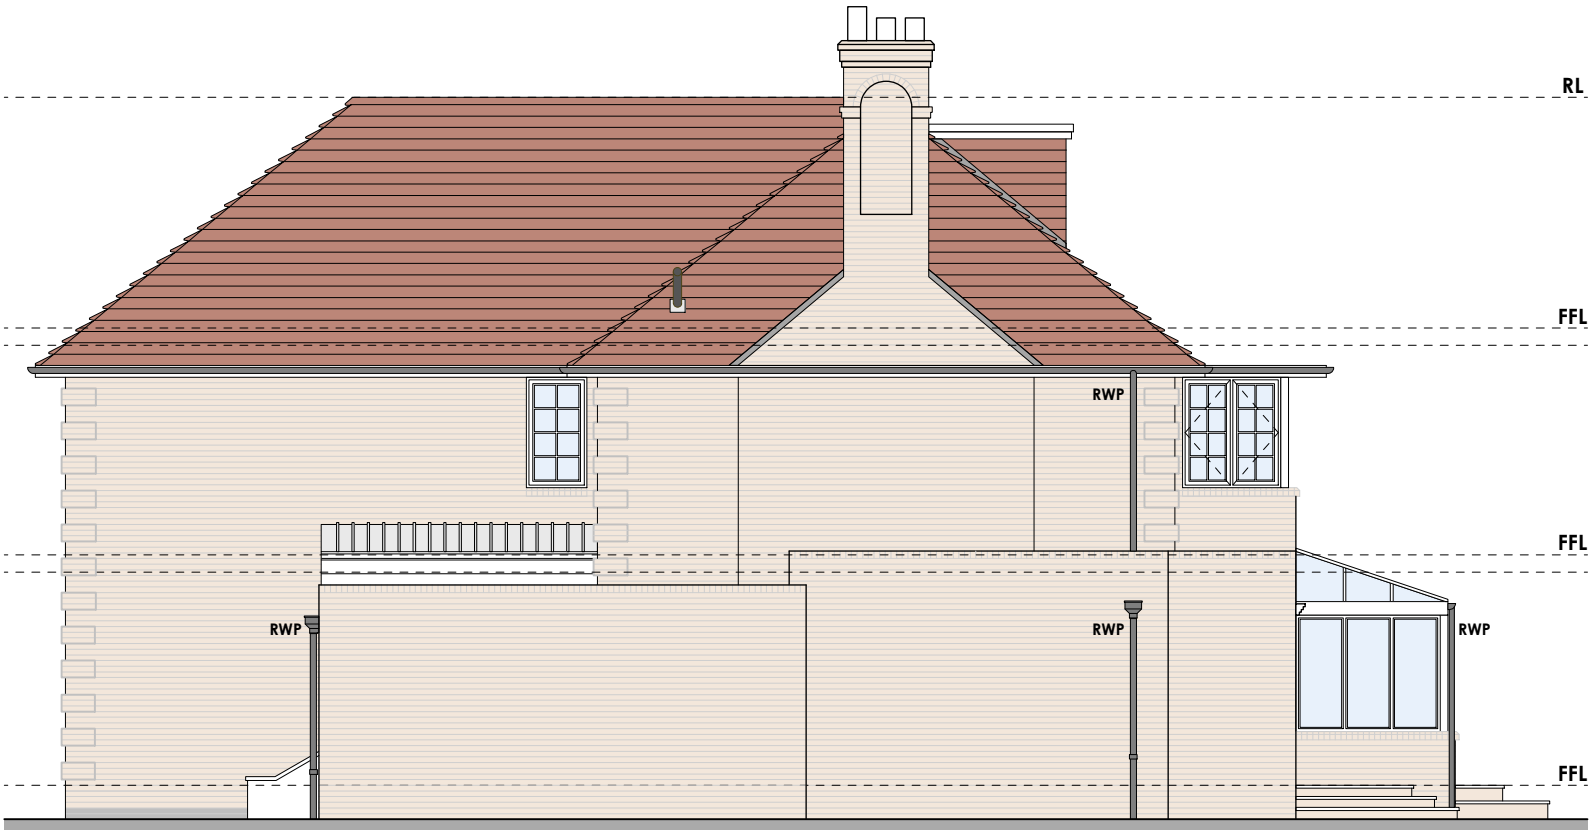

2 Existing Side (South-West) Elevation  
scale: 1:100 @ A3

FOR PLANNING

<b>healycornelius</b> interiors architecture technology		No. 5 St. John's Lane London EC1M 4BH T 020 7404 7771 F 020 7404 7772 www.healycornelius.com info@healycornelius.com			
Client: Mr. & Mrs. Sakhai		Drawing Title: Existing Rear & Side (South-West) Elevations		Scale: 1:100 @ A3	
Job Title: No. 37 Heath Drive, London NW3 7SD		Date: 06 Nov. 2020		Drawn: POS	
		Drawing Number: 20-624-PL-021		Rev: -	

- THIS DRAWING HAS BEEN PREPARED SOLELY FOR THE PURPOSES OF MAKING A PLANNING APPLICATION.  
- IT DOES NOT PERTAIN TO SHOW CONSTRUCTION INFORMATION FOR THE PURPOSE OF TENDERING OR BUILDING NOR DOES IT PERTAIN TO SHOW ALL INFORMATION REQUIRED FOR COMPLIANCE WITH BUILDING REGULATIONS.  
- EXCEPT FOR THE PURPOSES OF PLANNING PERMISSION, DO NOT SCALE FROM DRAWING.