

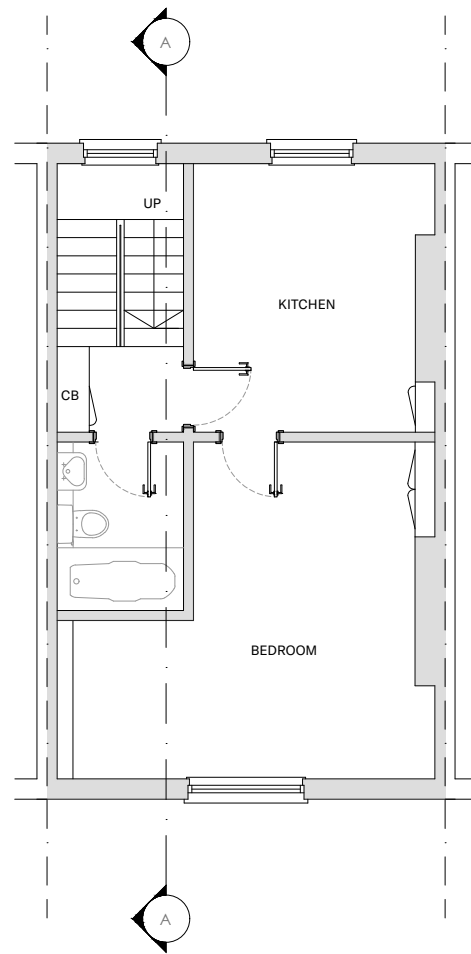


EXISTING PLANS


SCALE 1:100

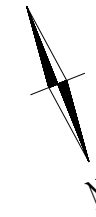

EXISTING SECOND FLOOR
SCALE 1:100

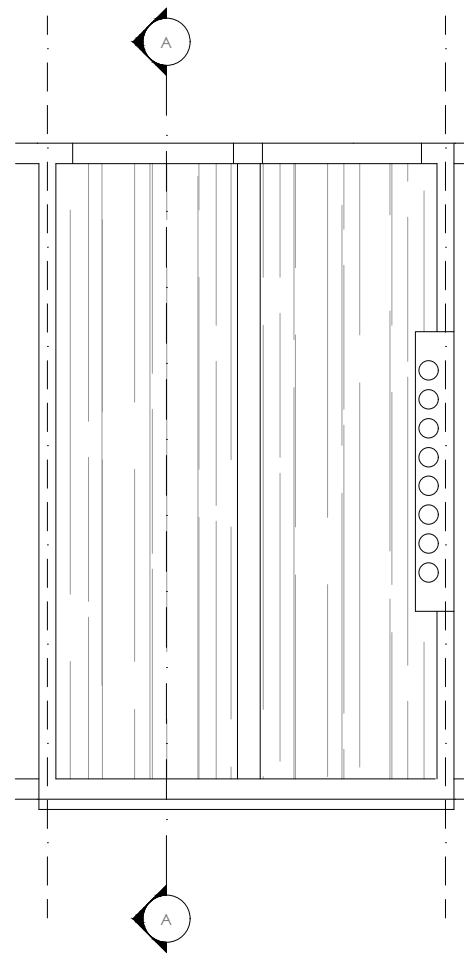

EXISTING ROOF
SCALE 1:100

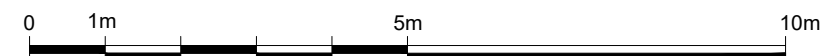

Written dimensions to be taken in preference to scaled dimensions. The Contractor is responsible for checking all dimensions before work starts.

All work is to be carried out to the requirements, and to the satisfaction of the Local Authority. These drawings are for planning purposes only.

Any discrepancies to be brought to the attention of 4D Planning Consultants immediately.

Rev	Date	Description	by	chk

4D PLANNING™
Chartered Town Planners & Architectural Technicians

www.GetMePlanning.com®

Client
Mansoor


Project
**5 Mornington Place,
London, NW1 7RP**

Title
Existing Floor Plans


Date: November 2020	Rev: /
Scale: 1:50 @ A1, 1:100 @ A3	
Drawing No. PL-EP-01	

PROPOSED PLANS


SCALE 1.100

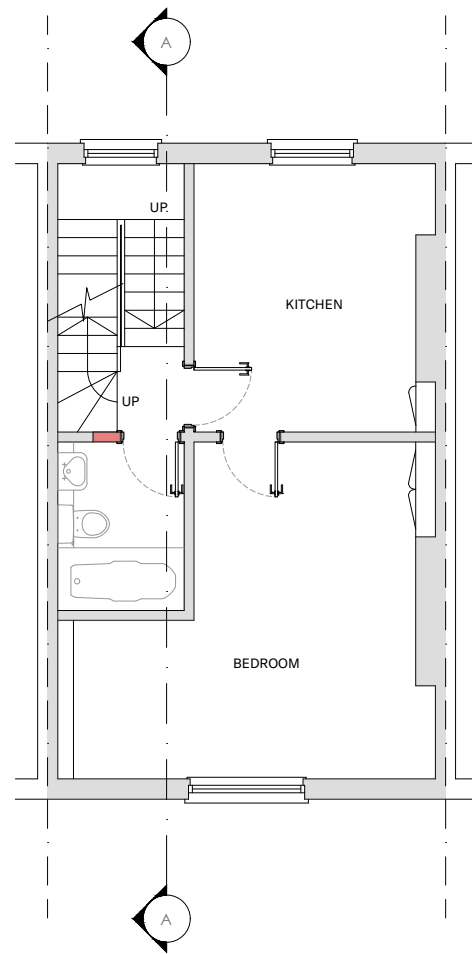


PROPOSED SECOND FLOOR
SCALE 1.100

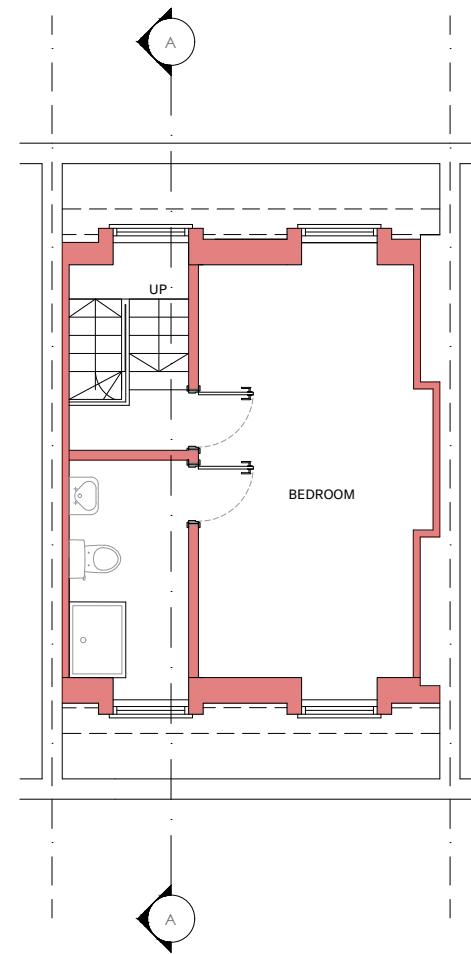

PROPOSED LOFT
SCALE 1.100

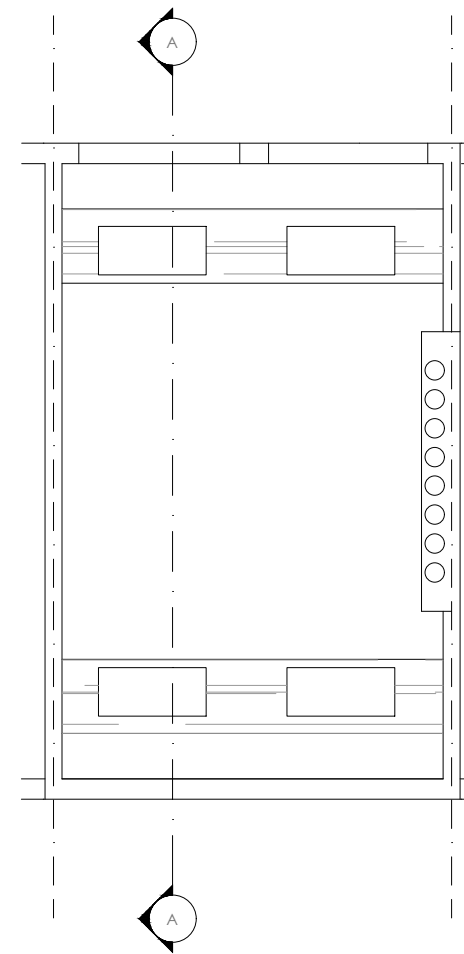

PROPOSED ROOF
SCALE 1.100

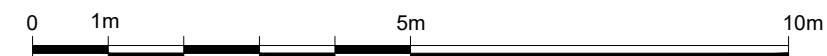

Written dimensions to be taken in preference to scaled dimensions. The Contractor is responsible for checking all dimensions before work starts.

All work is to be carried out to the requirements, and to the satisfaction of the Local Authority. These drawings are for planning purposes only.

Any discrepancies to be brought to the attention of 4D Planning Consultants immediately.

Rev	Date	Description	by	chk

4D PLANNING™
Chartered Town Planners & Architectural Technicians

www.GetMePlanning.com®

Client
Mansoor

Project
**5 Mornington Place,
London, NW1 7RP**

Title
Proposed Floor Plans

Date: November 2020	Rev: /
Scale: 1:50 @ A1, 1:100 @ A3	
Drawing No. PL-PP-01	

EXISTING ELEVATIONS


SCALE 1:100



EXISTING FRONT ELEVATION
SCALE 1:100



EXISTING REAR ELEVATION
SCALE 1:100

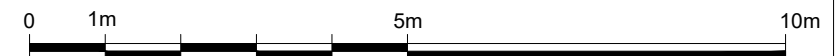

Written dimensions to be taken in preference to scaled dimensions. The Contractor is responsible for checking all dimensions before work starts.

All work is to be carried out to the requirements, and to the satisfaction of the Local Authority. These drawings are for planning purposes only

Any discrepancies to be brought to the attention of 4D Planning Consultants immediately.

Rev	Date	Description	by	chk

4D PLANNING™
Chartered Town Planners & Architectural Technicians

www.GetMePlanning.com®

Client
Mansoor

Project
**5 Mornington Place,
London, NW1 7RP**

Title
Existing Elevations

Date: November 2020
Scale: 1:50 @ A1, 1:100 @ A3
Drawing No. PL-EE-01

Rev: /

PROPOSED ELEVATIONS

SCALE 1.100

Written dimensions to be taken in preference to scaled dimensions. The Contractor is responsible for checking all dimensions before work starts.

All work is to be carried out to the requirements, and to the satisfaction of the Local Authority. These drawings are for planning purposes only.


Any discrepancies to be brought to the attention of 4D Planning Consultants immediately.



PROPOSED FRONT ELEVATION
SCALE 1.100



PROPOSED REAR ELEVATION
SCALE 1.100

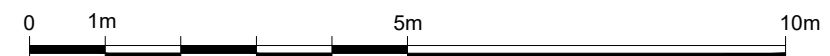

Rev	Date	Description	by	chk

4D PLANNING™
Chartered Town Planners & Architectural Technicians

www.GetMePlanning.com®

Client
Mansoor


Project
**5 Mornington Place,
London, NW1 7RP**

Title
Proposed Elevations


Date: November 2020
Scale: 1:50 @ A1, 1:100 @ A3
Drawing No. PL-PE-01

Rev: /


SECTIONS
SCALE 1.100

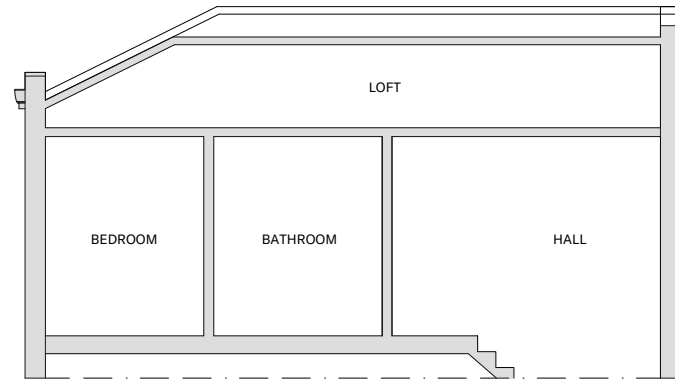

EXISTING SECTION
SCALE 1.100

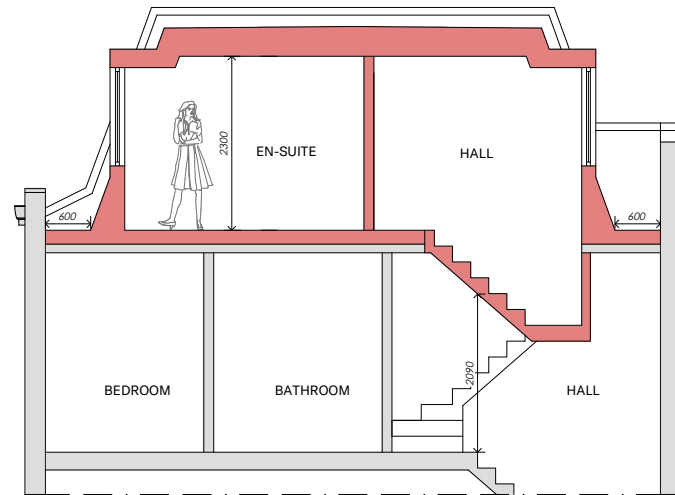

PROPOSED SECTION
SCALE 1.100

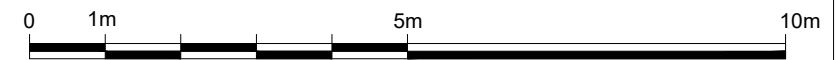

Written dimensions to be taken in preference to scaled dimensions. The Contractor is responsible for checking all dimensions before work starts.

All work is to be carried out to the requirements, and to the satisfaction of the Local Authority. These drawings are for planning purposes only.

Any discrepancies to be brought to the attention of 4D Planning Consultants immediately.

Rev	Date	Description	by	chk

4D PLANNING™
Chartered Town Planners & Architectural Technicians

www.GetMePlanning.com®

Client
Mansoor

Project
**5 Mornington Place,
London, NW1 7RP**

Title
Sections

Date: November 2020	Rev: /
Scale: 1:50 @ A1, 1:100 @ A3	
Drawing No. PL-SE-01	