


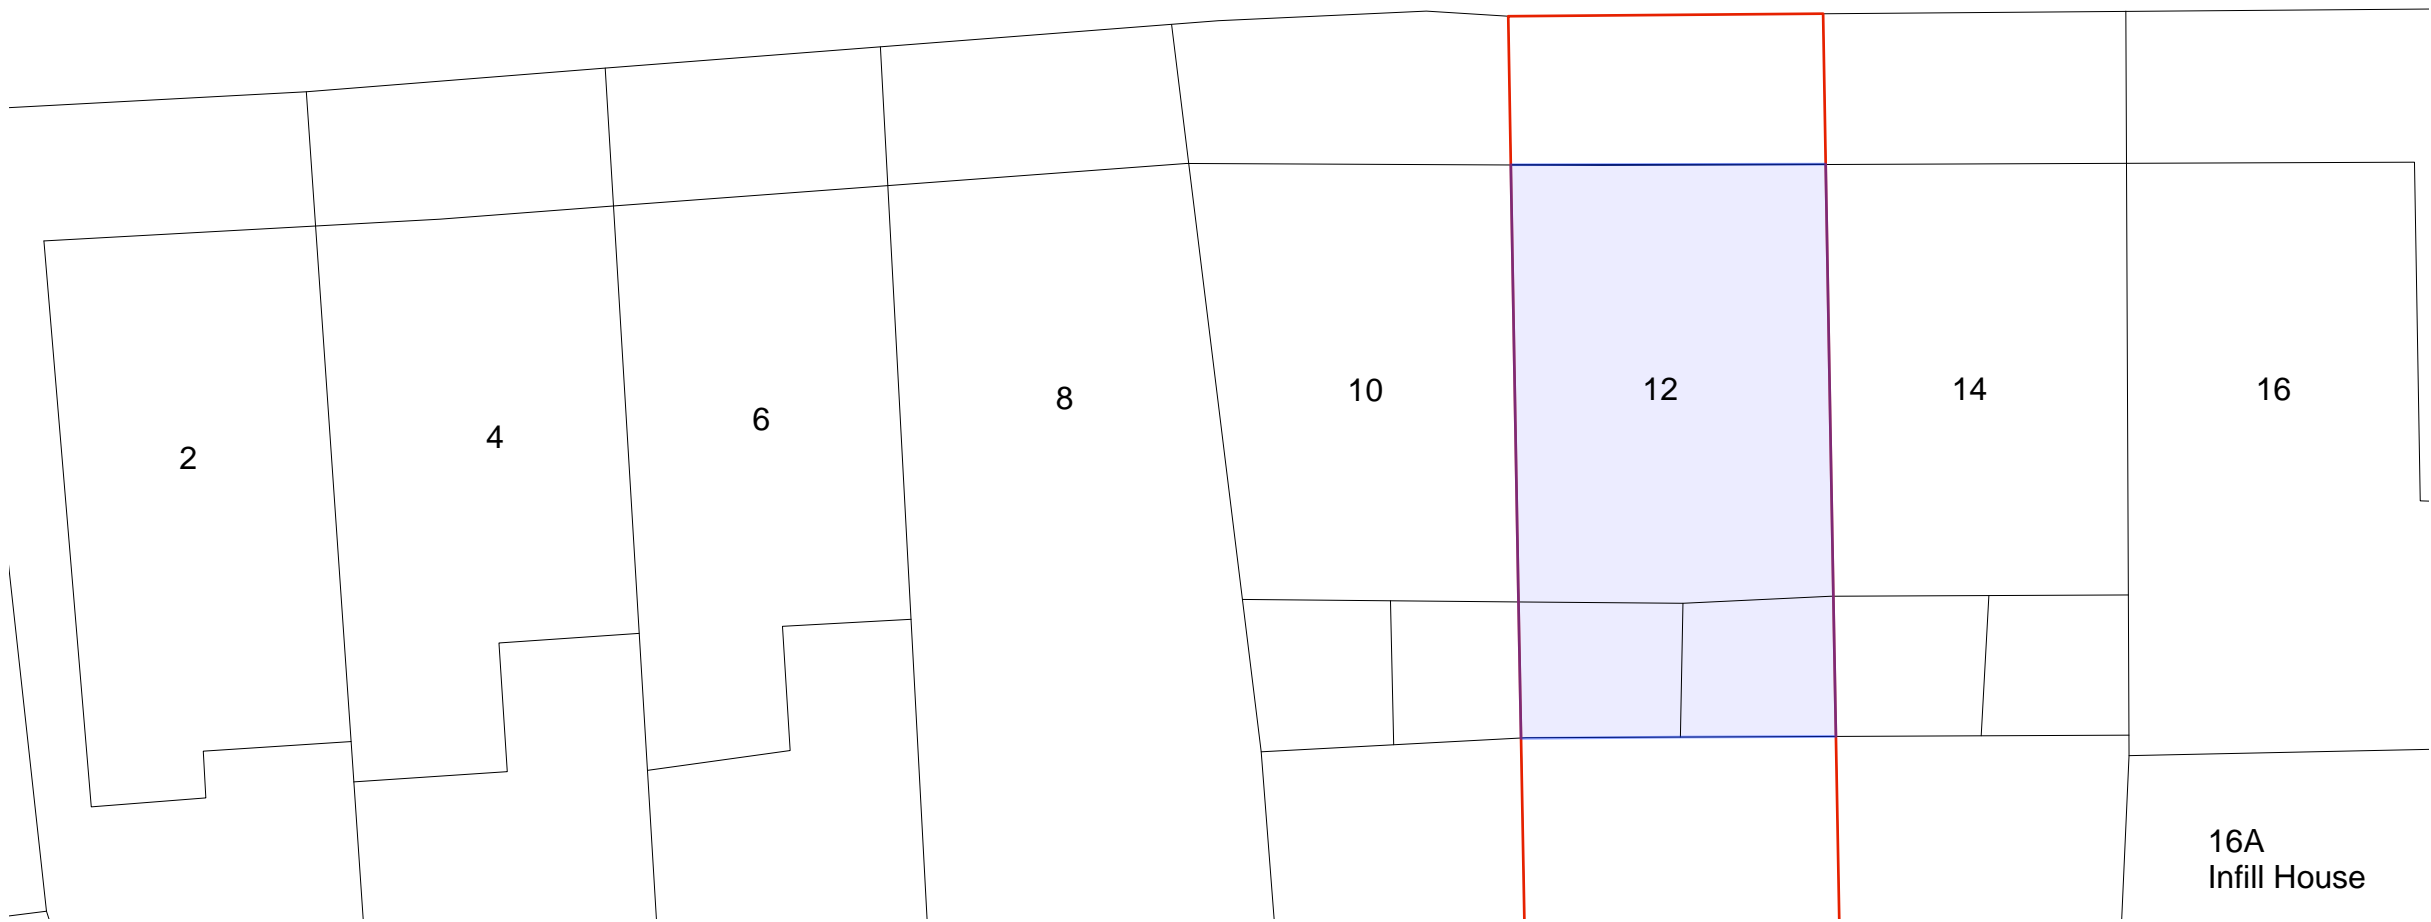

- New privacy trellis either side of new roof at height of 1.8m
- New black painted metal railings in conservation style
- New roof to infill enclosure
- New white painted timber framed triple sash window to match the original windows in terms of glazing patterns and proportions



Comment:

**For Planning**

Top Apartment  
**12 Willoughby Road**  
London  
PR. NO. 026

**ANDREW FORTUNE**  
1 Dorset Street | London | UK

Client:

Legend:

Key:

Design Stage:	01	Issued for:	Planning
Issued Date:	26.01.18	Revision:	Date:

Title:  
**Proposed Terrace Rear Elevation**

Drawing number:	026.P.208	Scale:	1:150 @ A3
-----------------	-----------	--------	------------

© Andrew Fortune Architects  
This document vests copyrights that are owned by Andrew Fortune Architects. As and when delivered to the Client this document becomes an Instrument of Service whose use is restricted all as defined in the agreement in respect between the Client and Andrew Fortune Architects. Do not scale from this drawing. All dimensions to be checked on site. All omissions and discrepancies to be reported to the architect immediately. Unauthorised use of this document is prohibited.