






SCALE 1:50@A1 PROPOSED FRONT ELEVATION

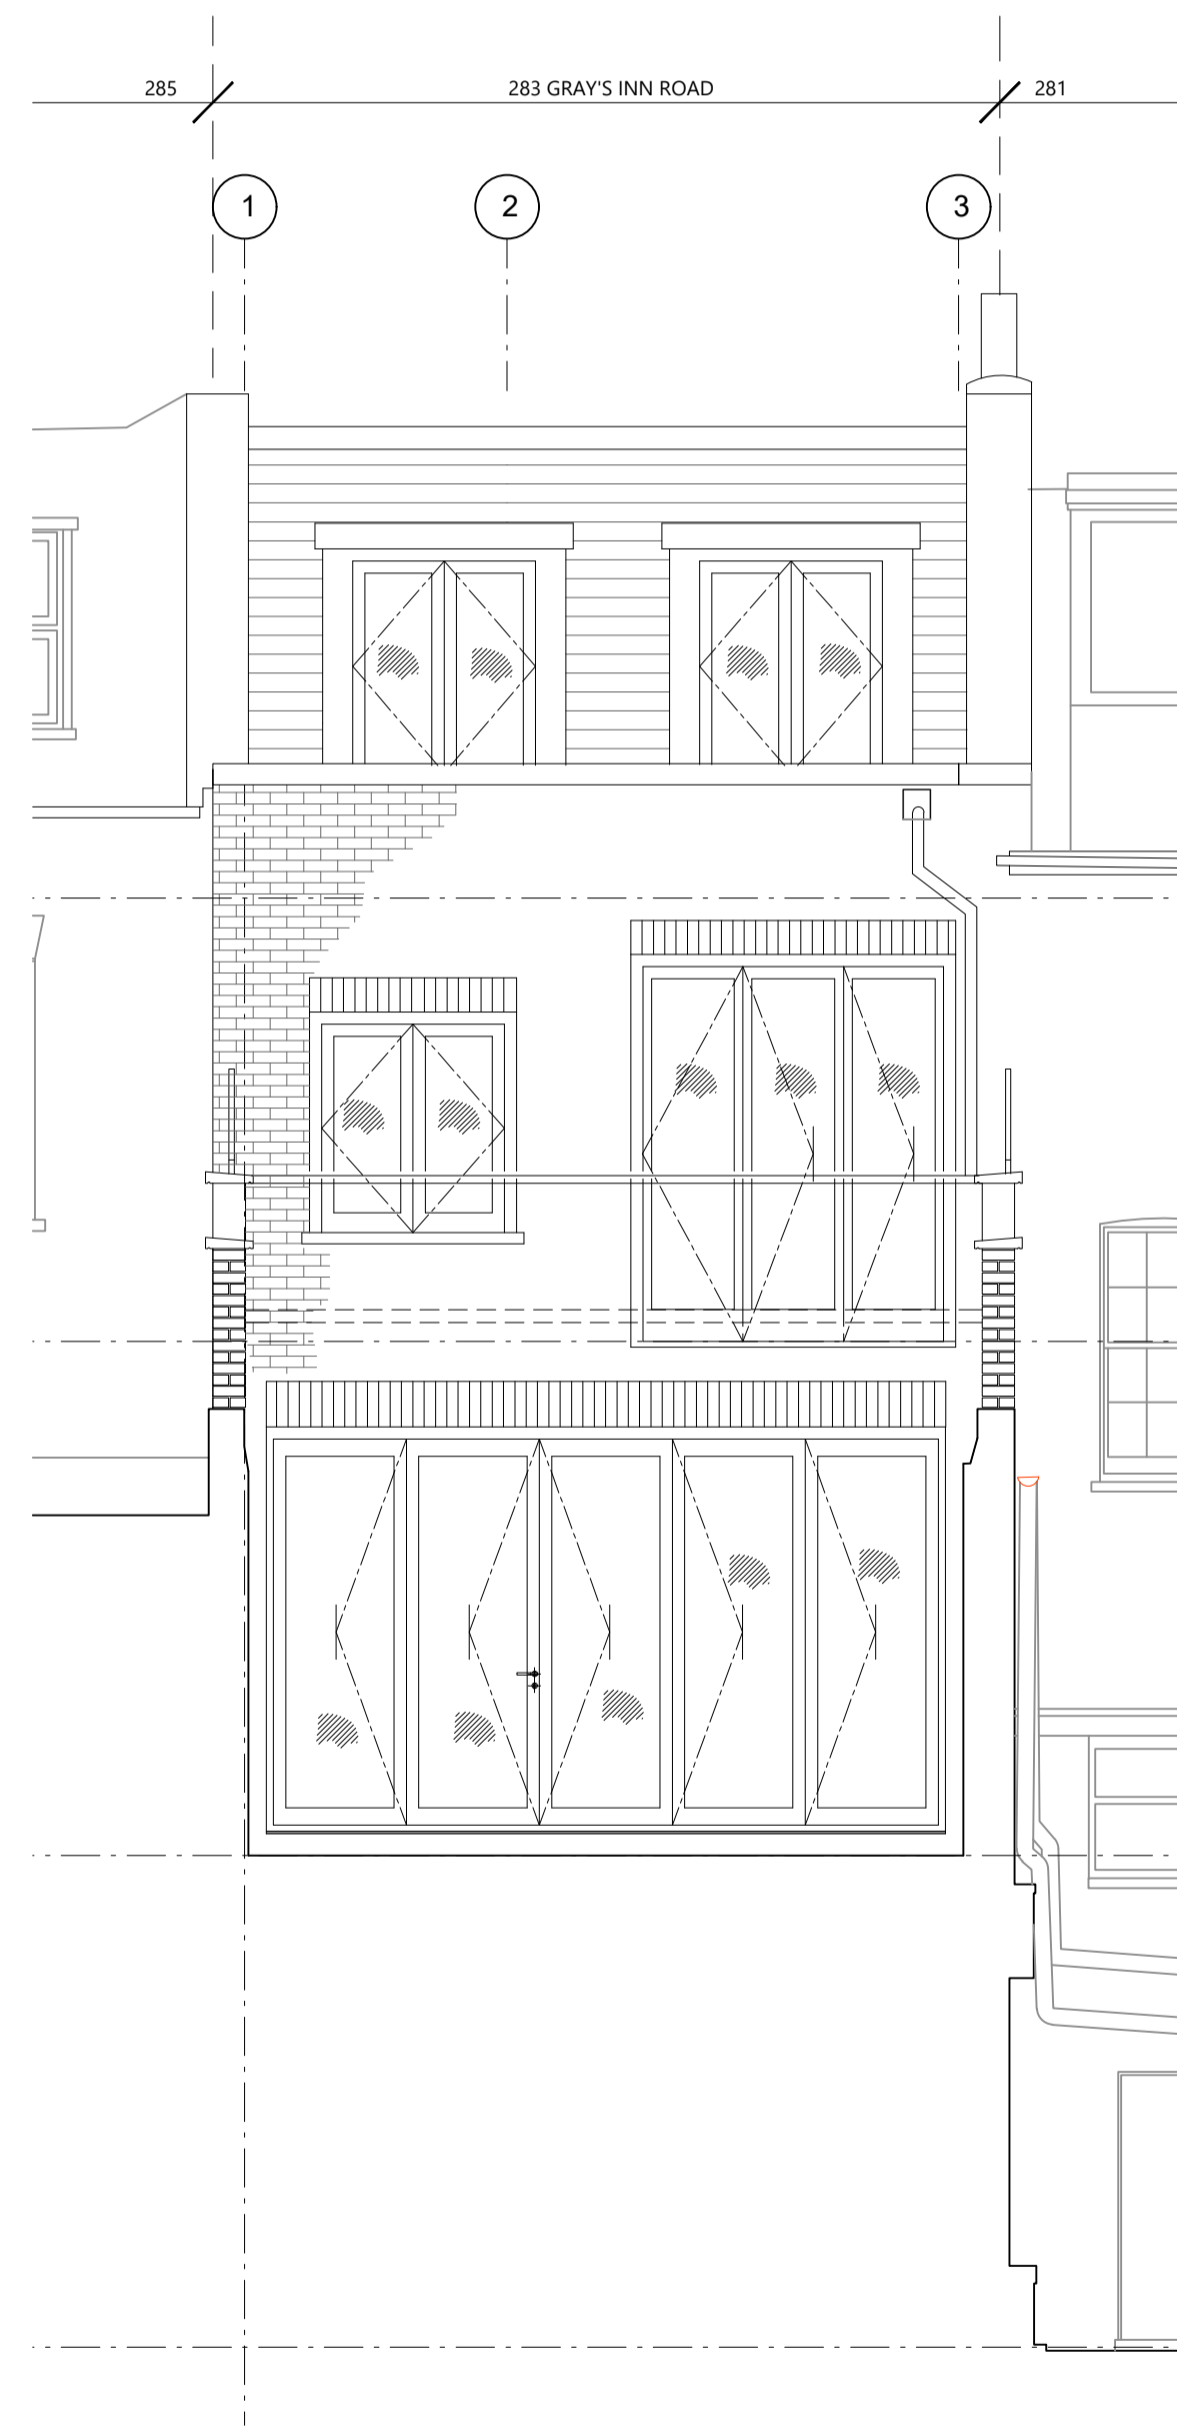


PROPOSED REAR ELEVATION

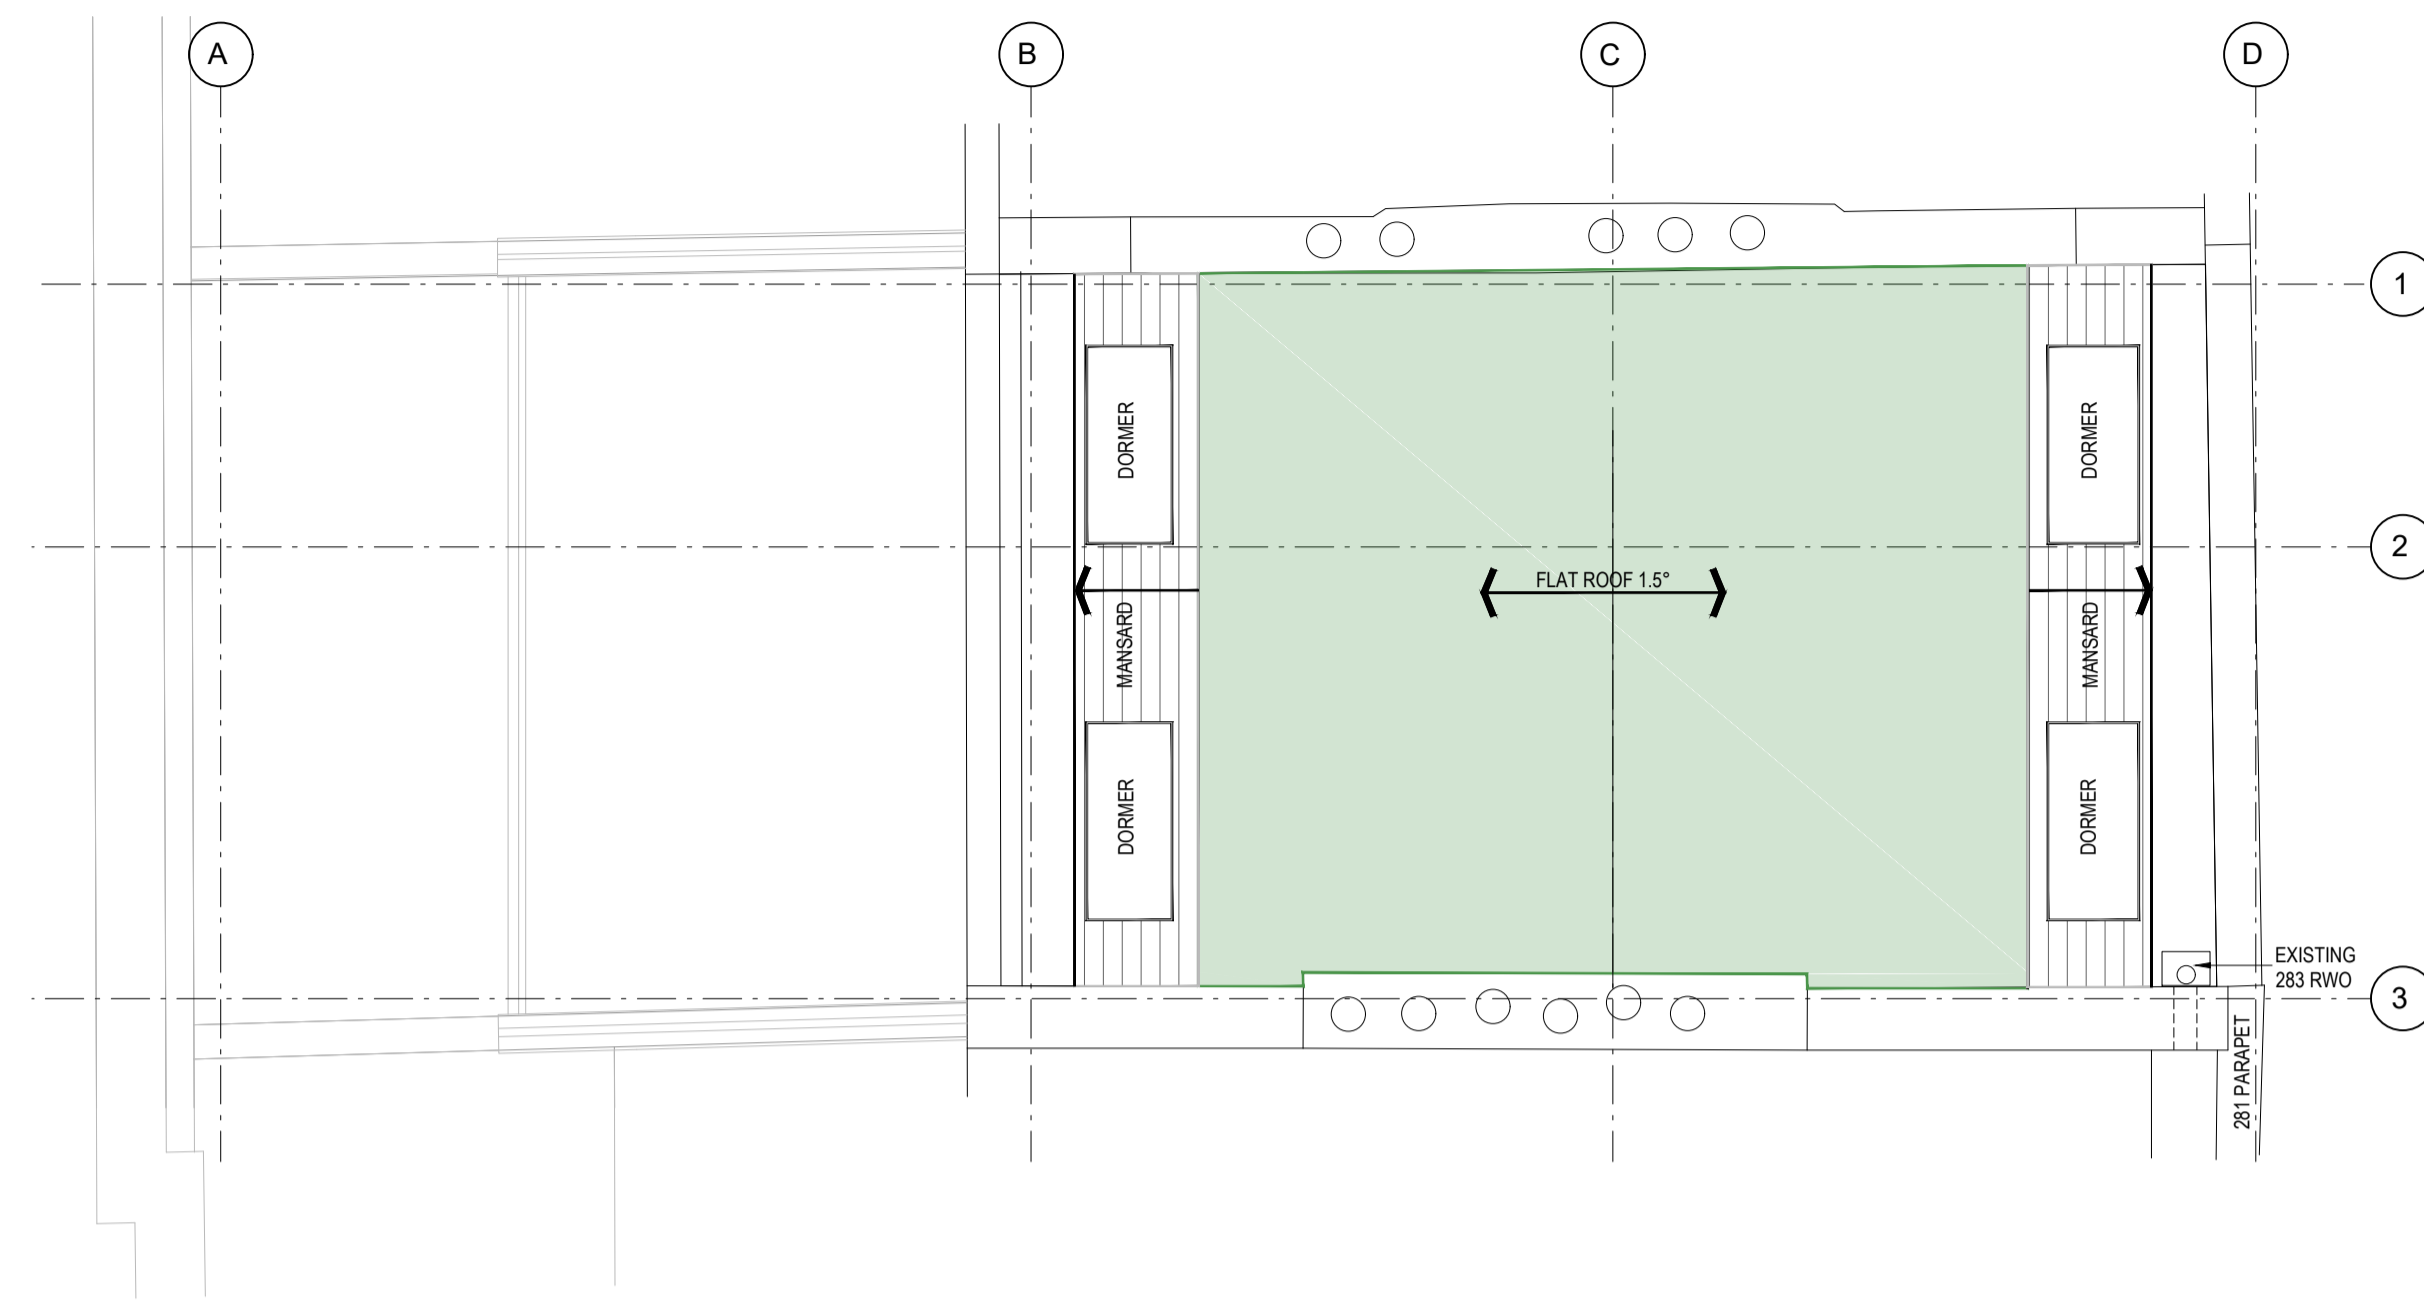

PROPOSED ROOF PLAN

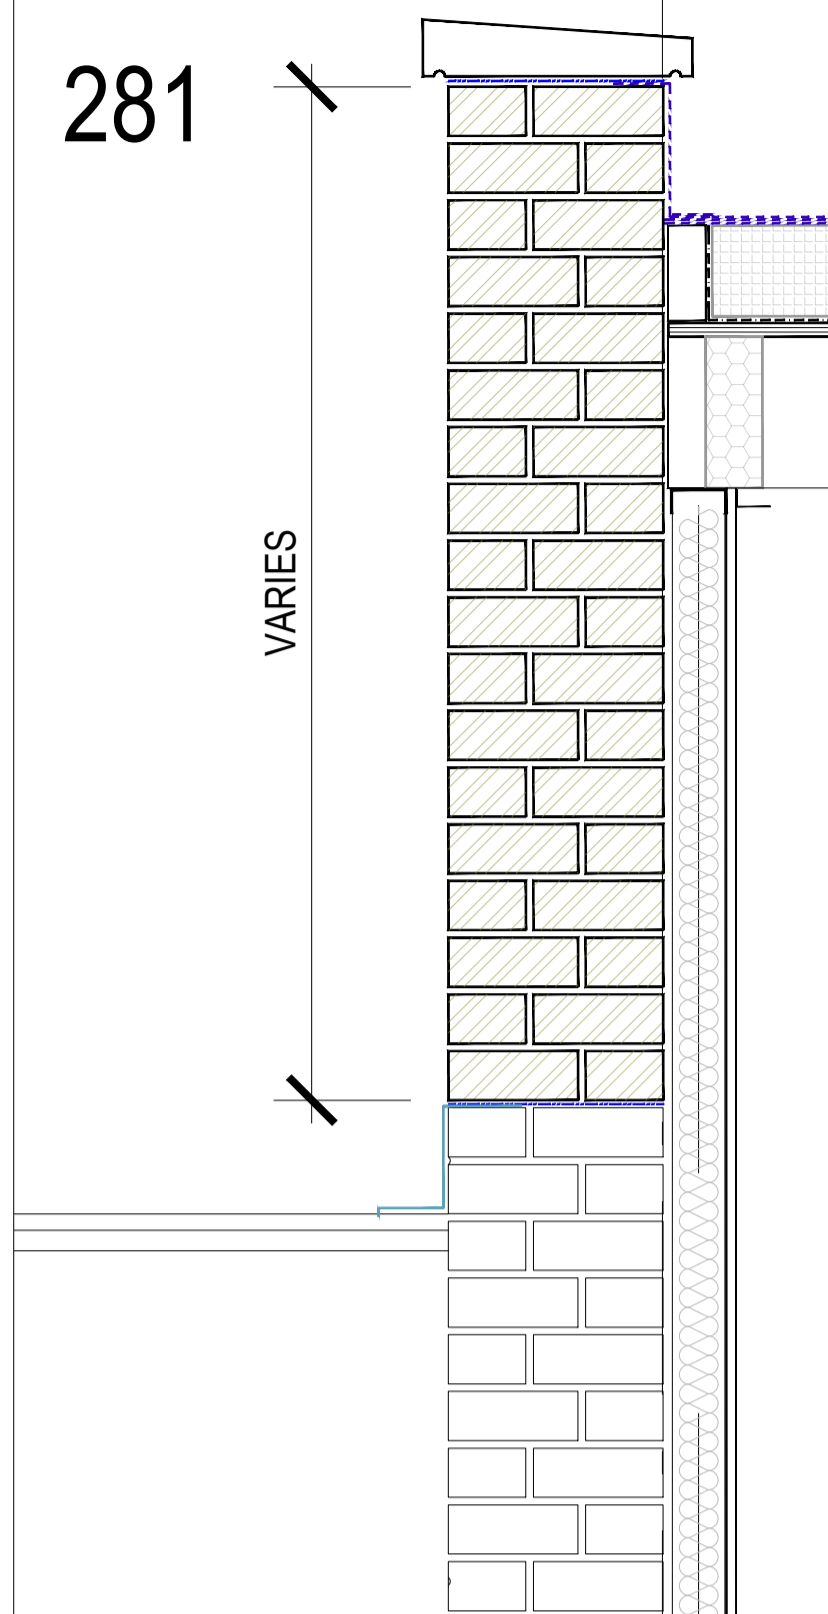


01- DETAIL SECTION

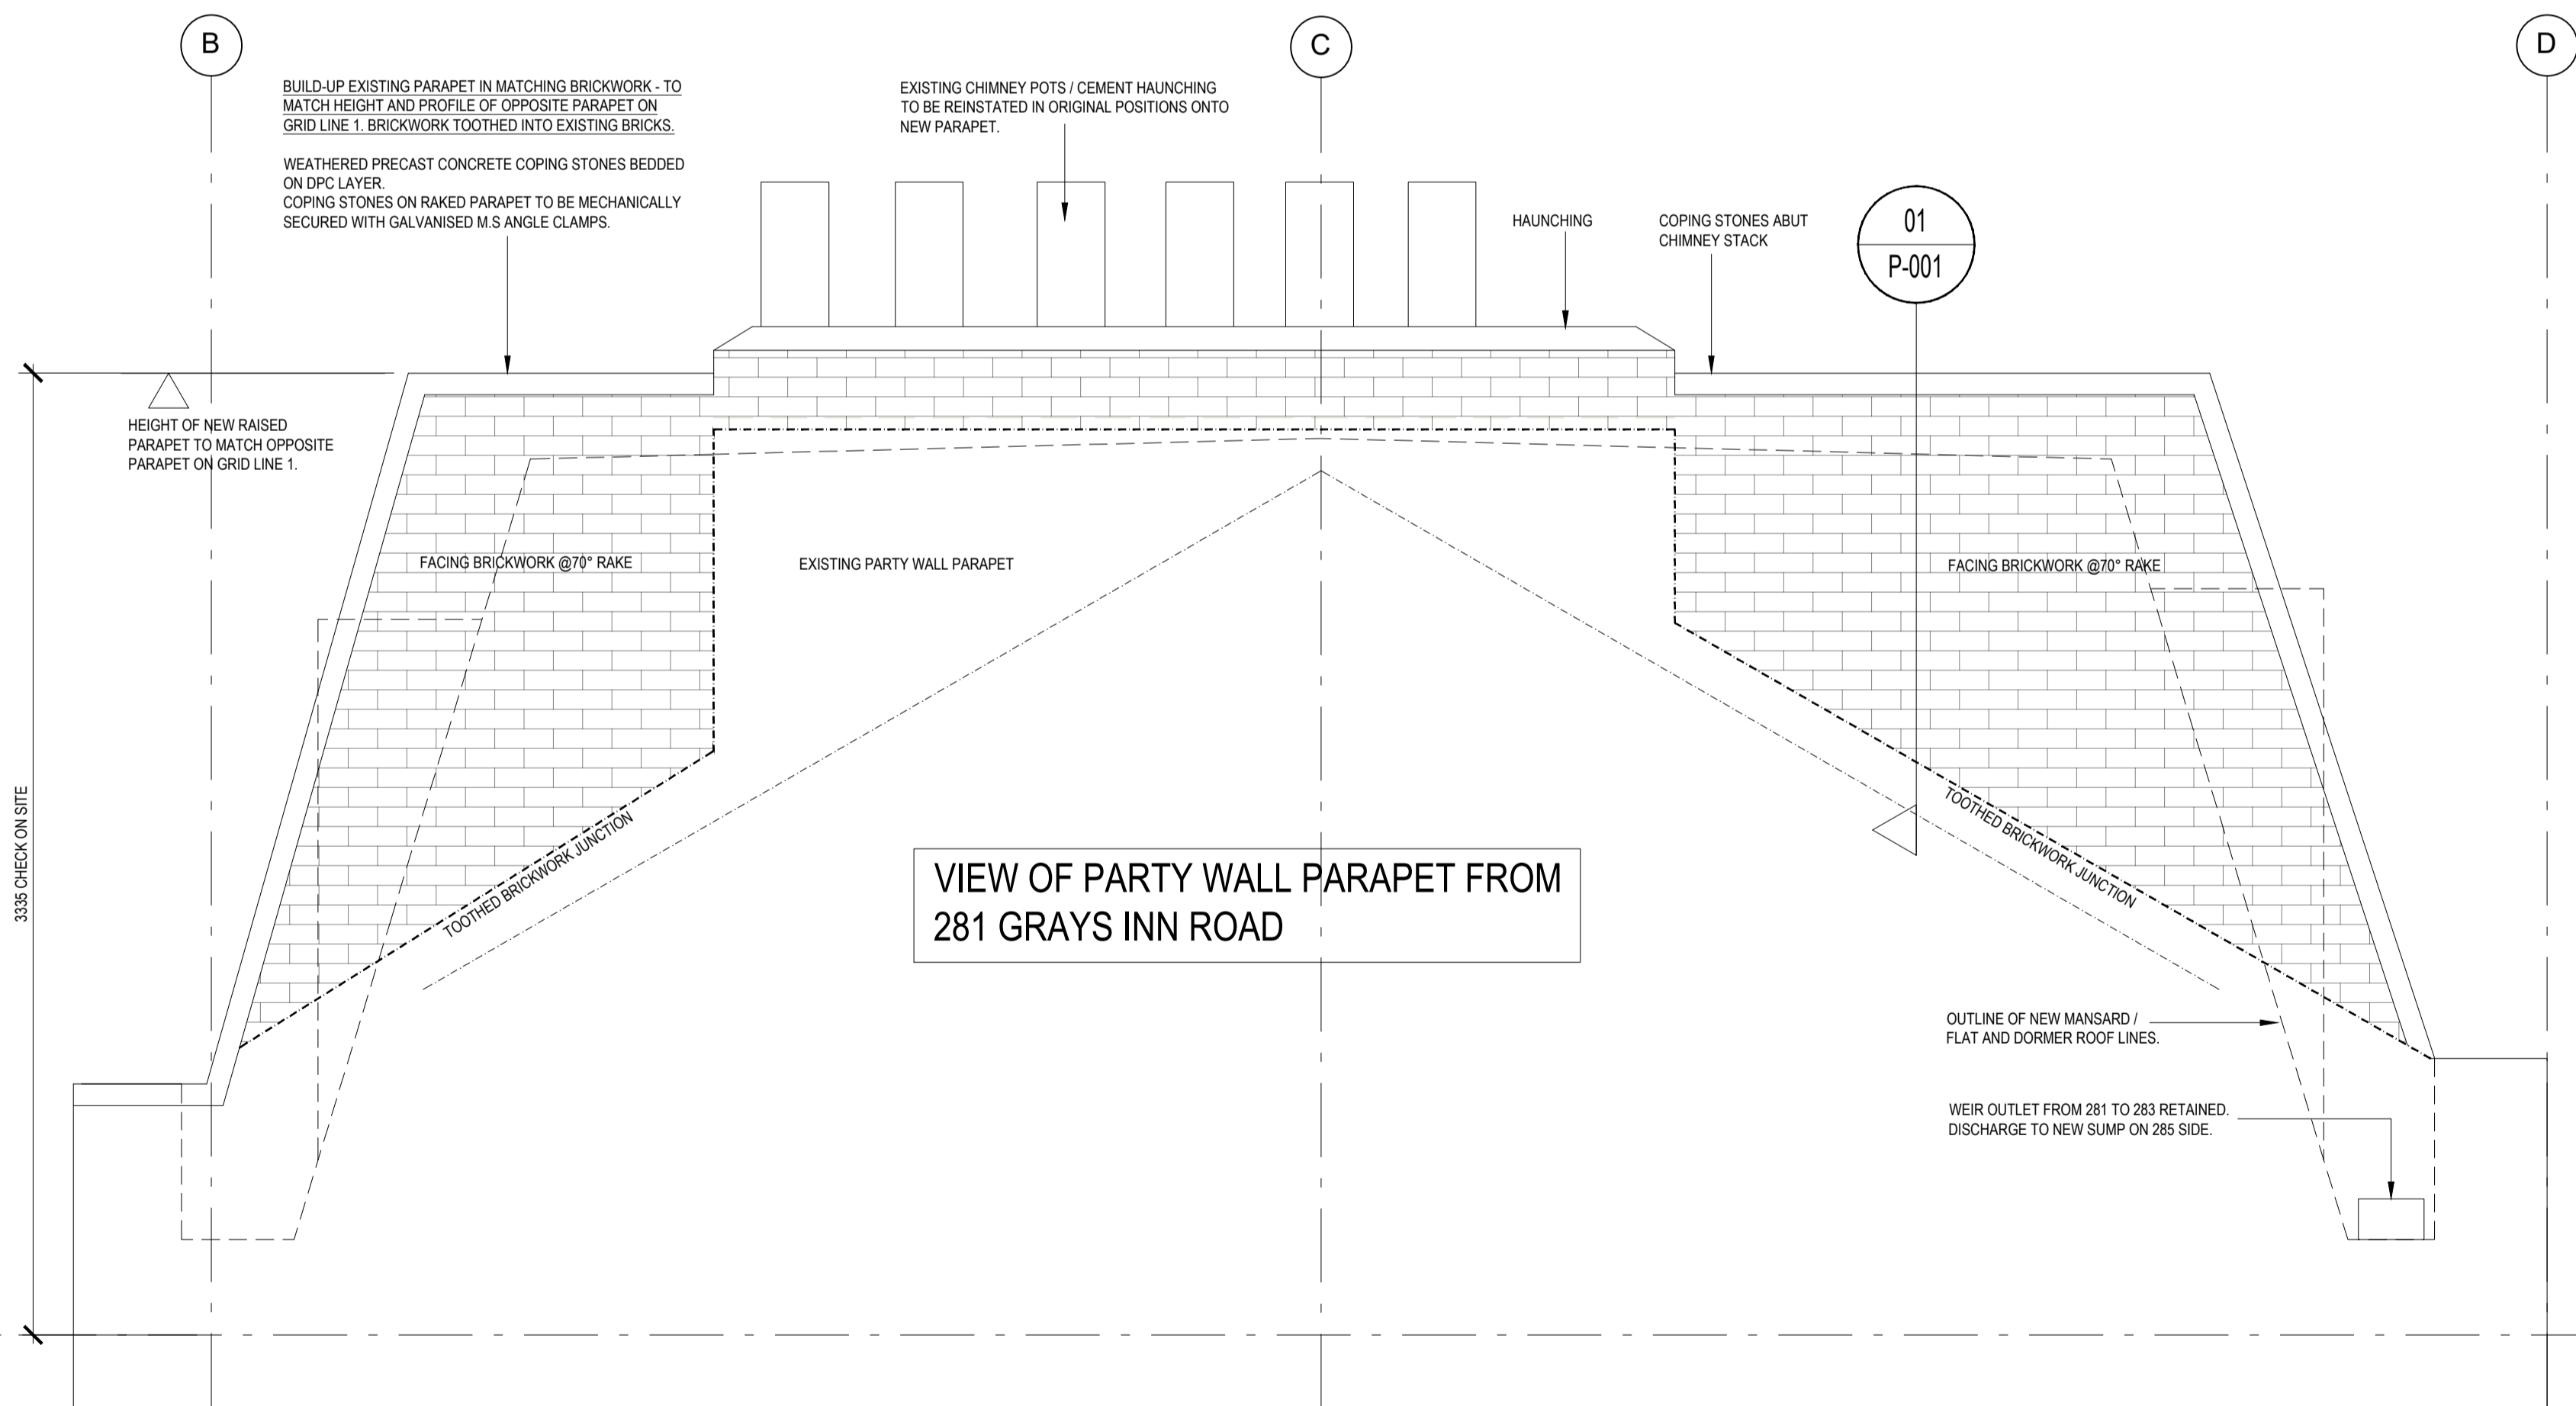

VIEW OF PARTY WALL PARAPET FROM 281 GRAYS INN ROAD

PROPOSED PARAPET ELEVATION

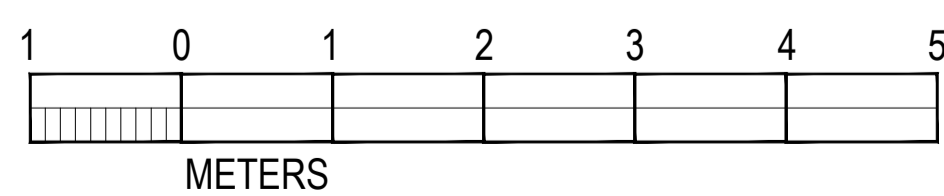

notes: This drawing is copyright. Do not scale from drawing. The Main Contractor is to check all dimensions and report any discrepancies to the Project Architect prior to work on site.

rev.	date	notes
B	20-11-04	PARAPET GRID LINE 3 RE-INSTATED
A	20-10-28	CHIMNEY AND POTS RE-INSTATED
-	20-04-08	PLANNING APPLICATION

client  
project  
title  
scale  
date  
drawn by  
job no.

client	CREATE REIT LTD
project	283 GRAYS INN ROAD LONDON WC1
title	PROPOSED ROOF PARAPET WORKS
scale	1:50 / 20 @A1
date	APR 20
drawn by	KLT
job no.	1264

status	PLANNING
checked by	MNA
dwg no.	P-001
	B

**MNA**  
MARK NEWTON ASSOCIATES

SOUTH LODGE,  
HOWE GREEN, HERTFORD, HERTFORDSHIRE, SG13 8JH  
t - 01707 256366 m - 07966 380613  
e - mark@marknewtonassociates.com