



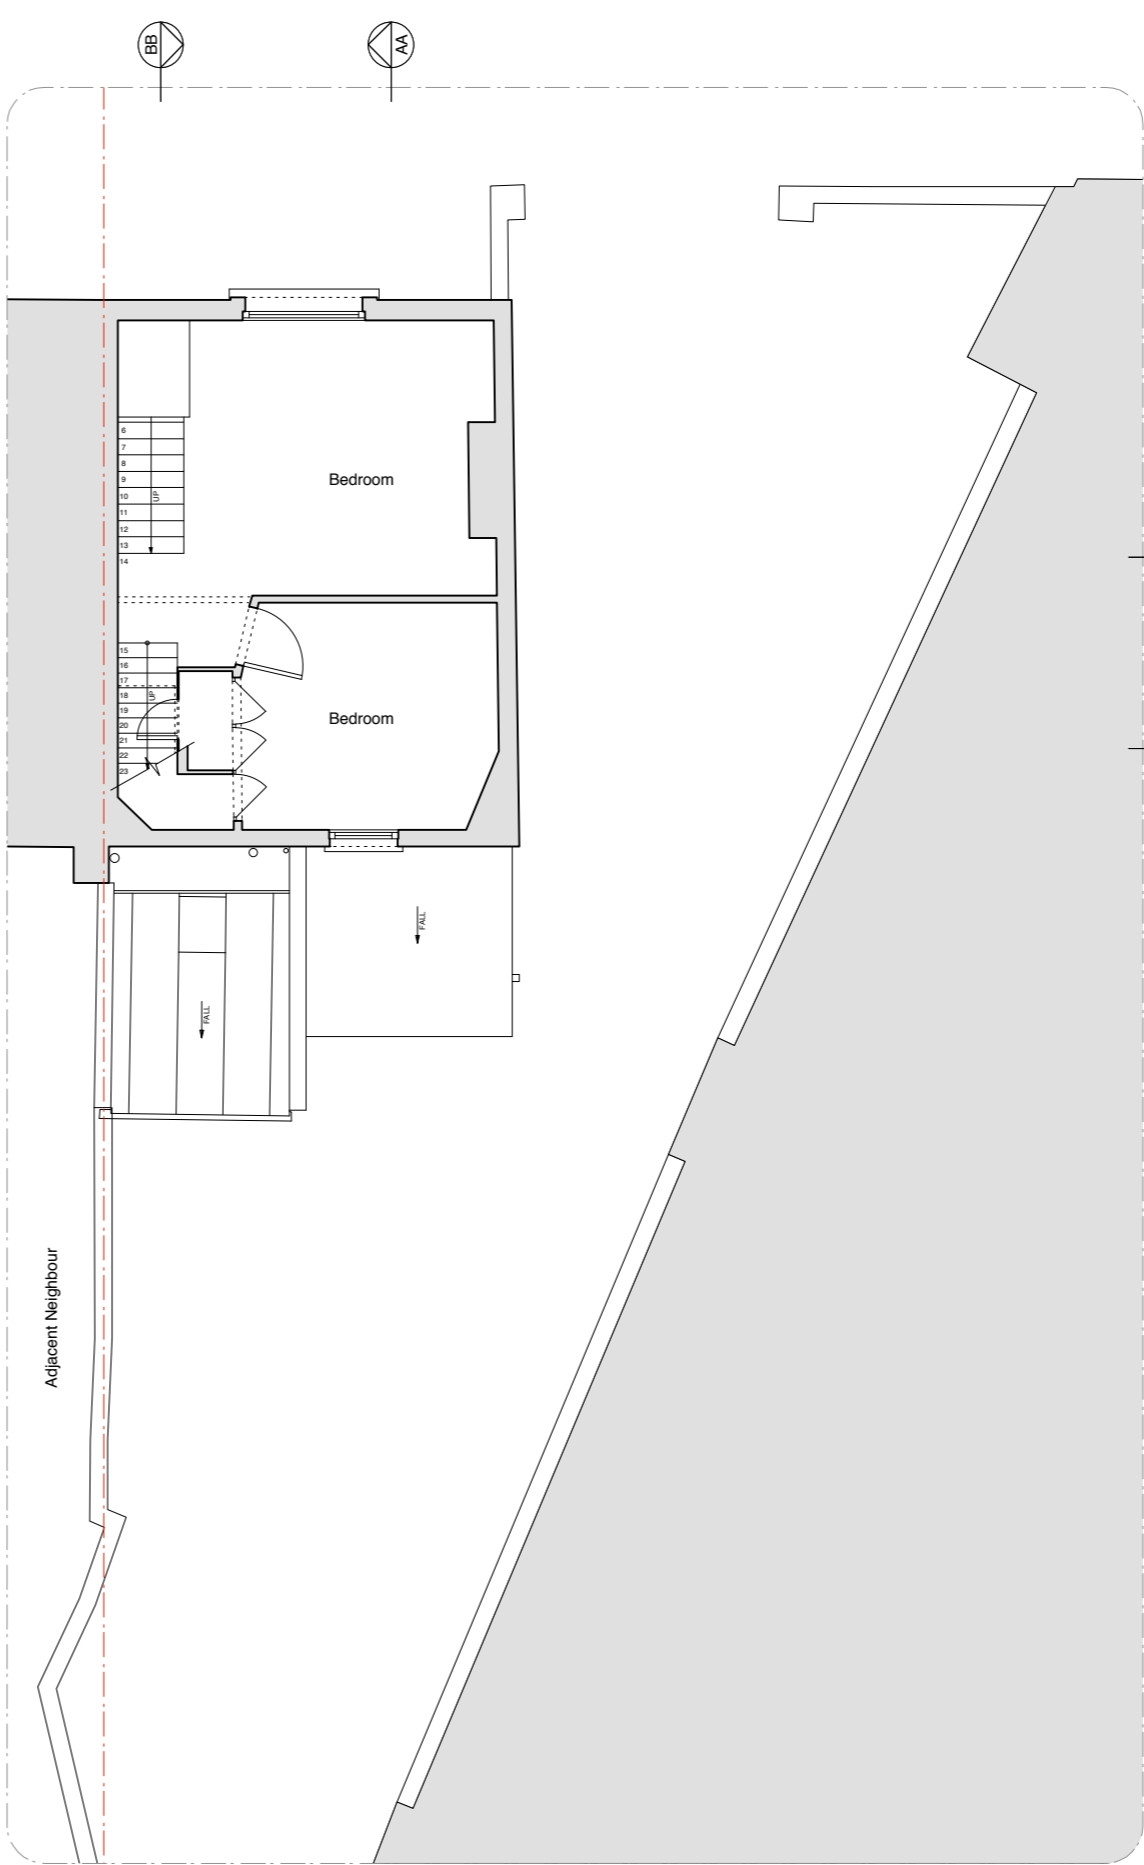

KEY:
Existing Structure

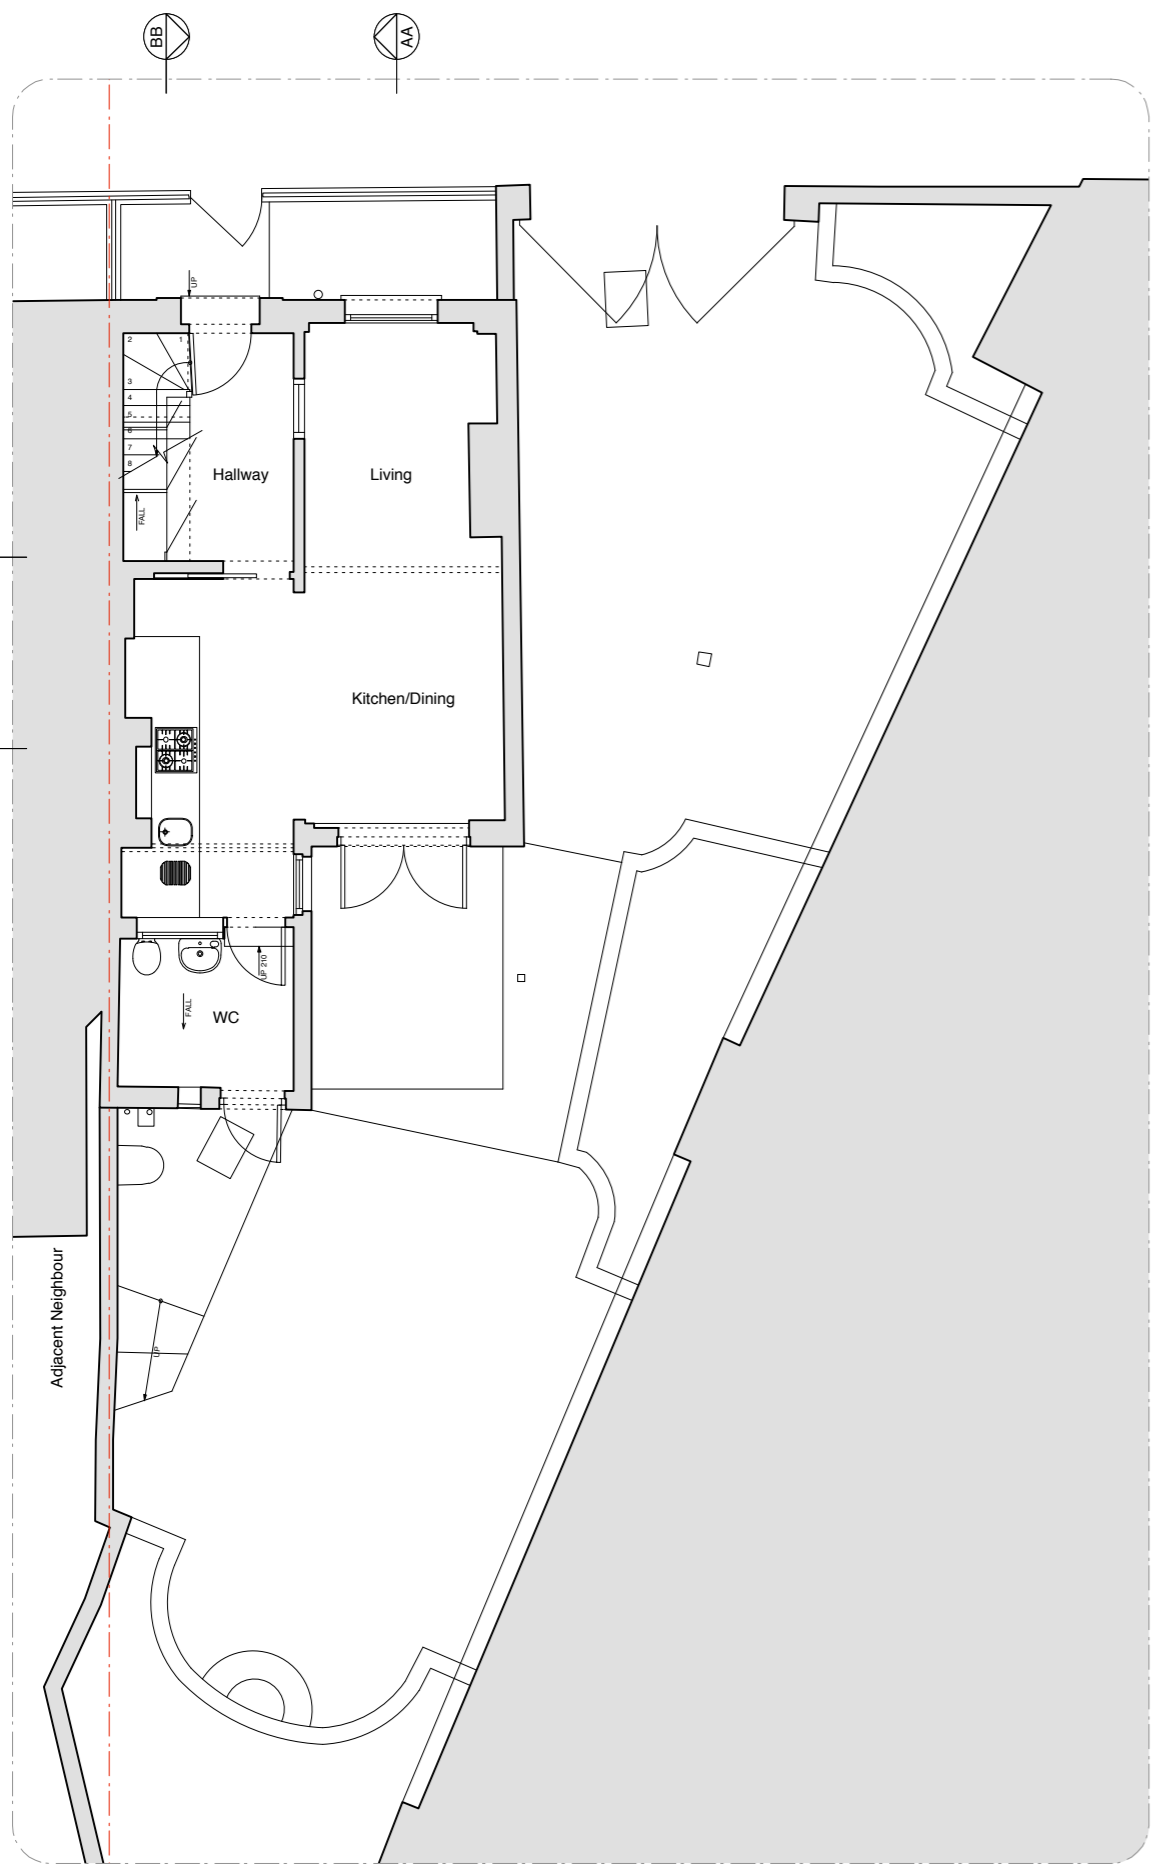

1 Ground Floor Plan

2 First Floor Plan

Rev	Issued	Status & Description	MN / TB Drawn / Checked
-	14/01/2021	Issued for Planning	MN / TB

Notes:
All dimensions to be checked on site prior to construction or fabrication of any element. Any discrepancies between figure dimensions reported to Architect for clarification prior to commencing work.
This drawing is to be read in conjunction with all consultants information.
Elements of services are indicated for coordination purposes. For full services layouts refer to Services Engineer's drawings and specification.
Elements of structure are indicated for coordination purposes. For full structural layouts refer to Structural Engineer's drawings and specification.
(C) Trevor Brown Architect Ltd. All rights described in chapter IV of the Copyright Designs and Patents Act 1988 have been asserted.





Job
Hartland Road
Address
32 Hartland Road NW1 8DD
Status
Planning
Drawing title
Existing Ground & First Floor Plans

Scale
1:100@A3
Drawing number
155_0001 -
Revision



KEY:
Existing Structure

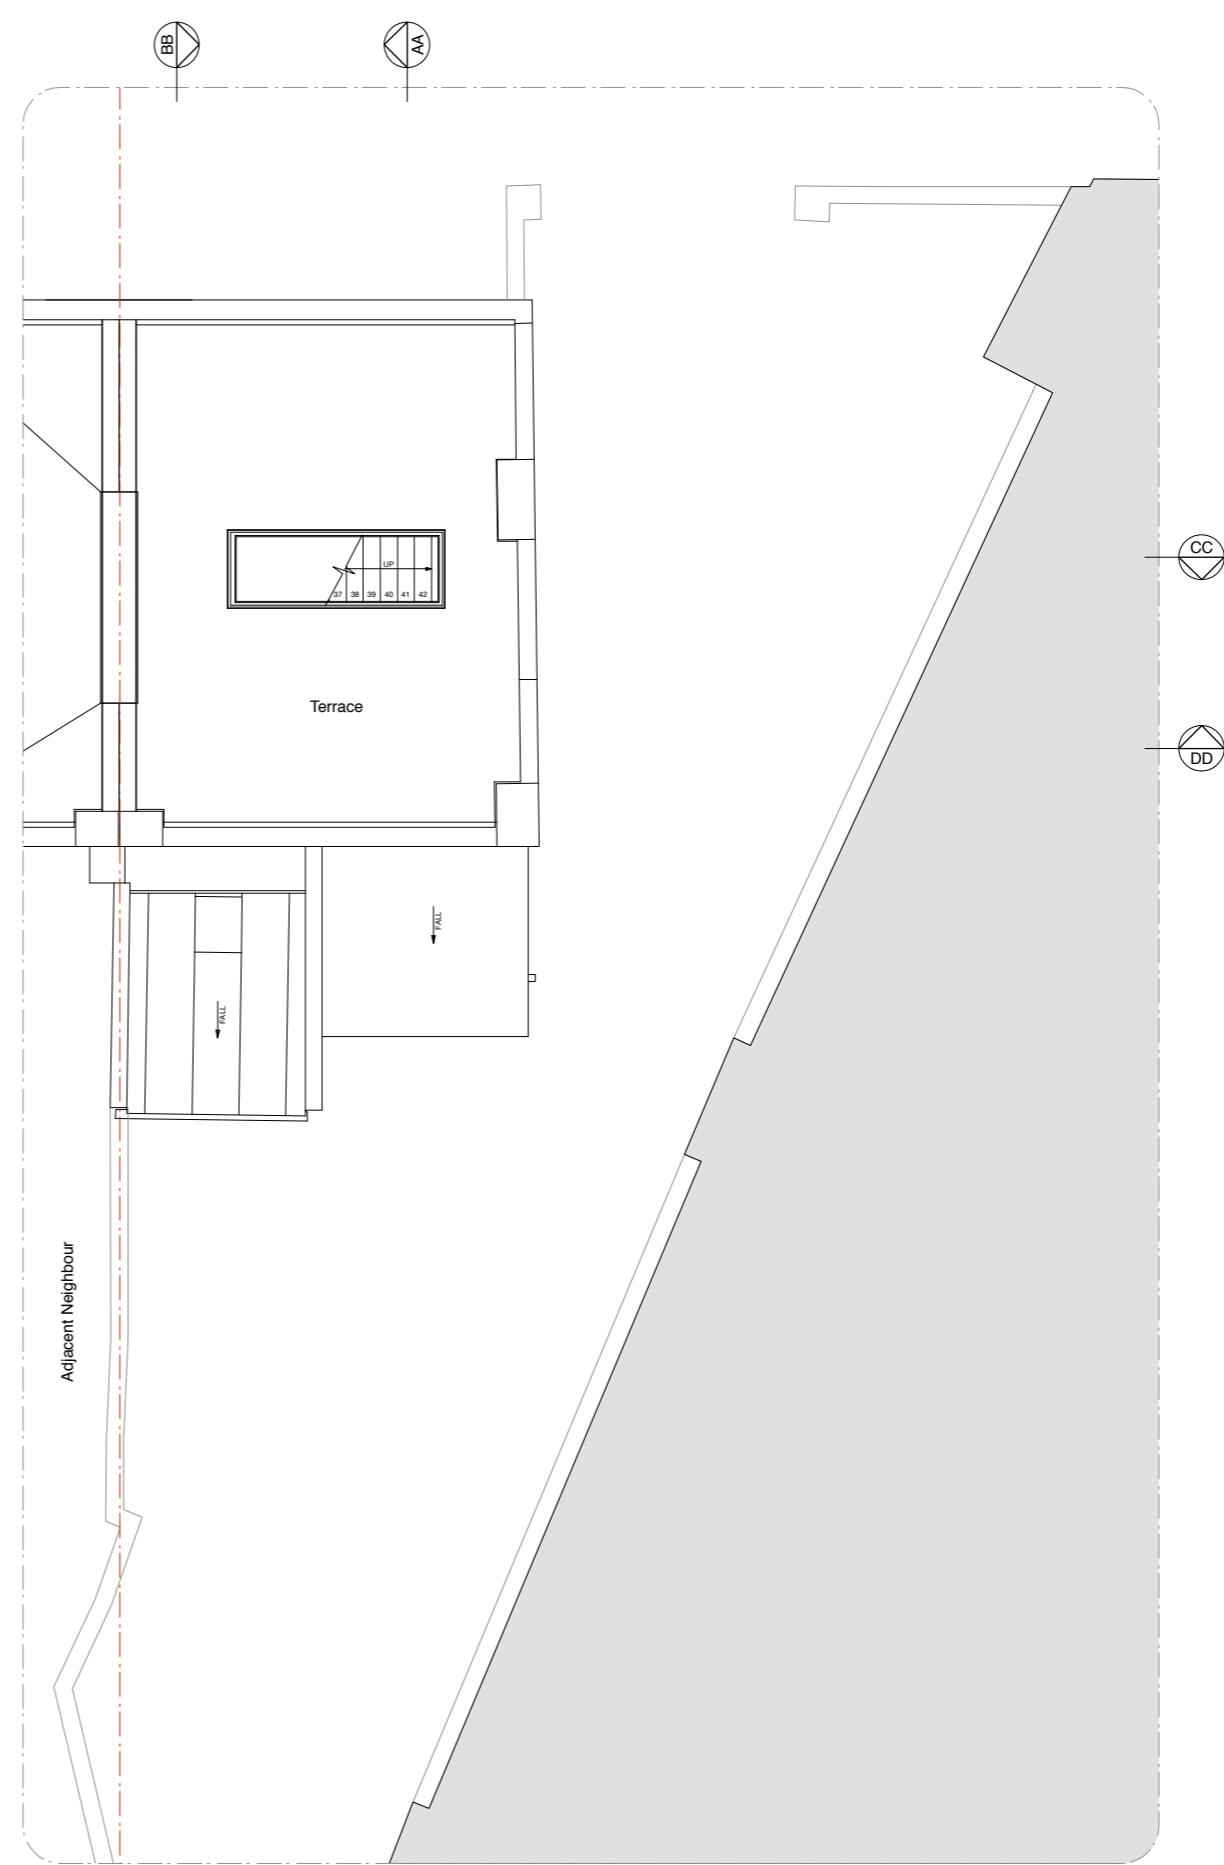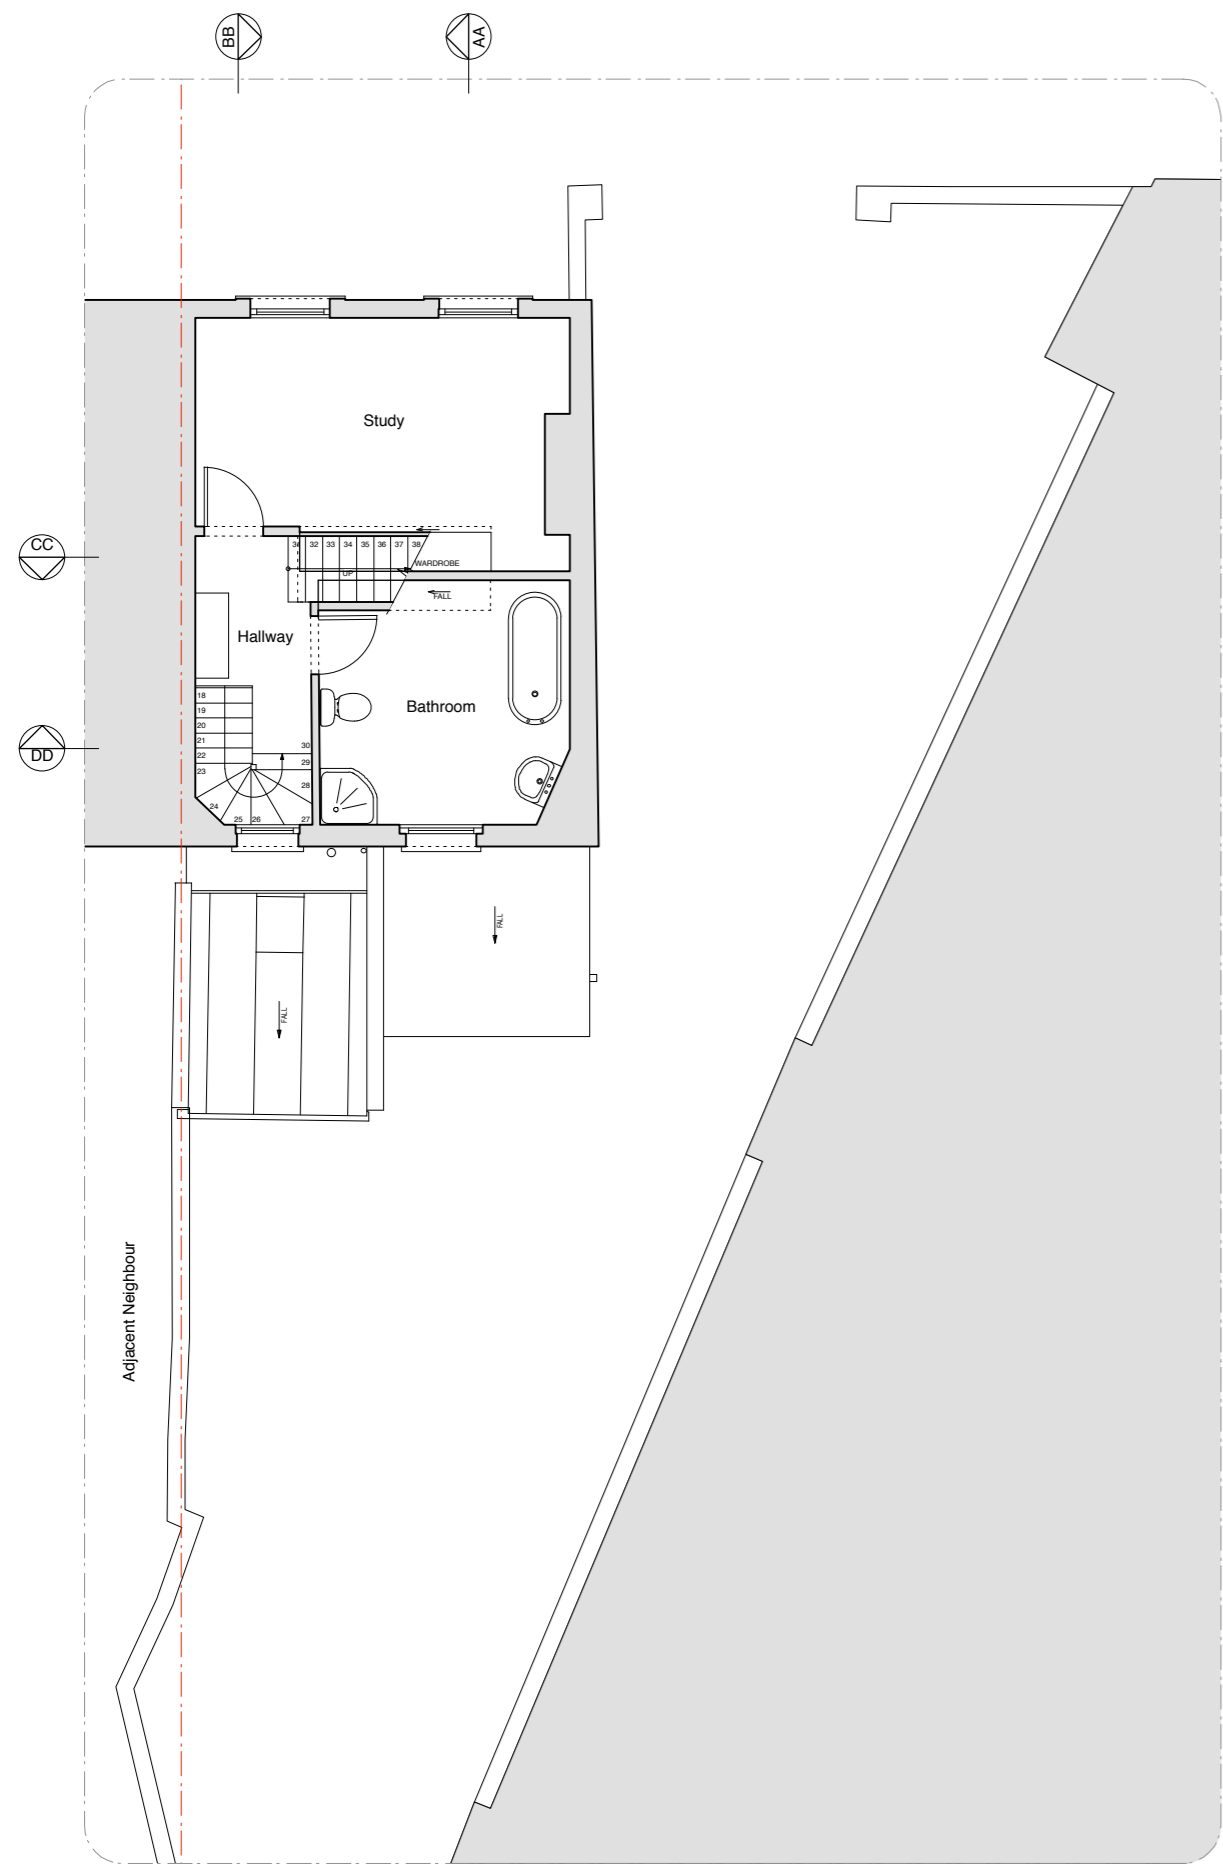

1 Second Floor Plan

2 Roof Plan

Rev	Issued	Status & Description	Drawn / Checked
-	14/01/2021	Issued for Planning	MN / TB

Notes:
All dimensions to be checked on site prior to construction or fabrication of any element. Any discrepancies between figure dimensions reported to Architect for clarification prior to commencing work.
This drawing is to be read in conjunction with all consultants information.
Elements of services are indicated for coordination purposes. For full services layouts refer to Services Engineer's drawings and specification.
Elements of structure are indicated for coordination purposes. For full structural layouts refer to Structural Engineer's drawings and specification.
(C) Trevor Brown Architect Ltd. All rights described in chapter IV of the Copyright Designs and Patents Act 1988 have been asserted.




Job
Hartland Road
Address
32 Hartland Road NW1 8DD
Status
Planning
Drawing title
Existing Second Floor & Roof Plans


Scale
1:100@A3
Drawing number
155_0002 -
Revision




1 Section AA

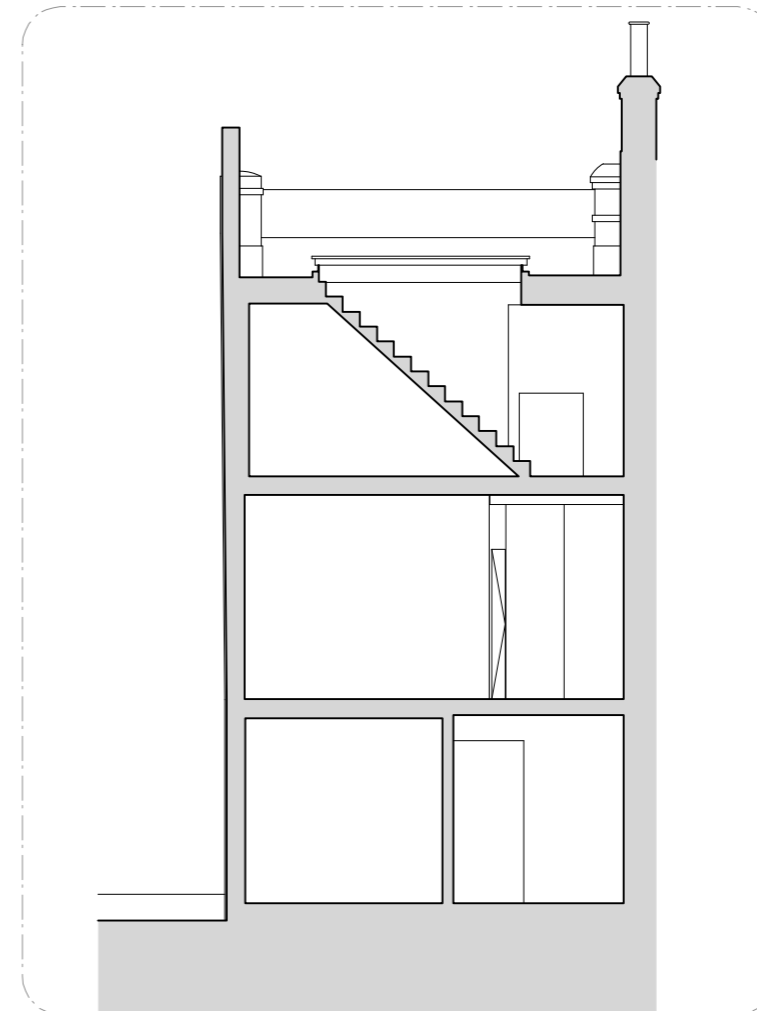

3 Section CC

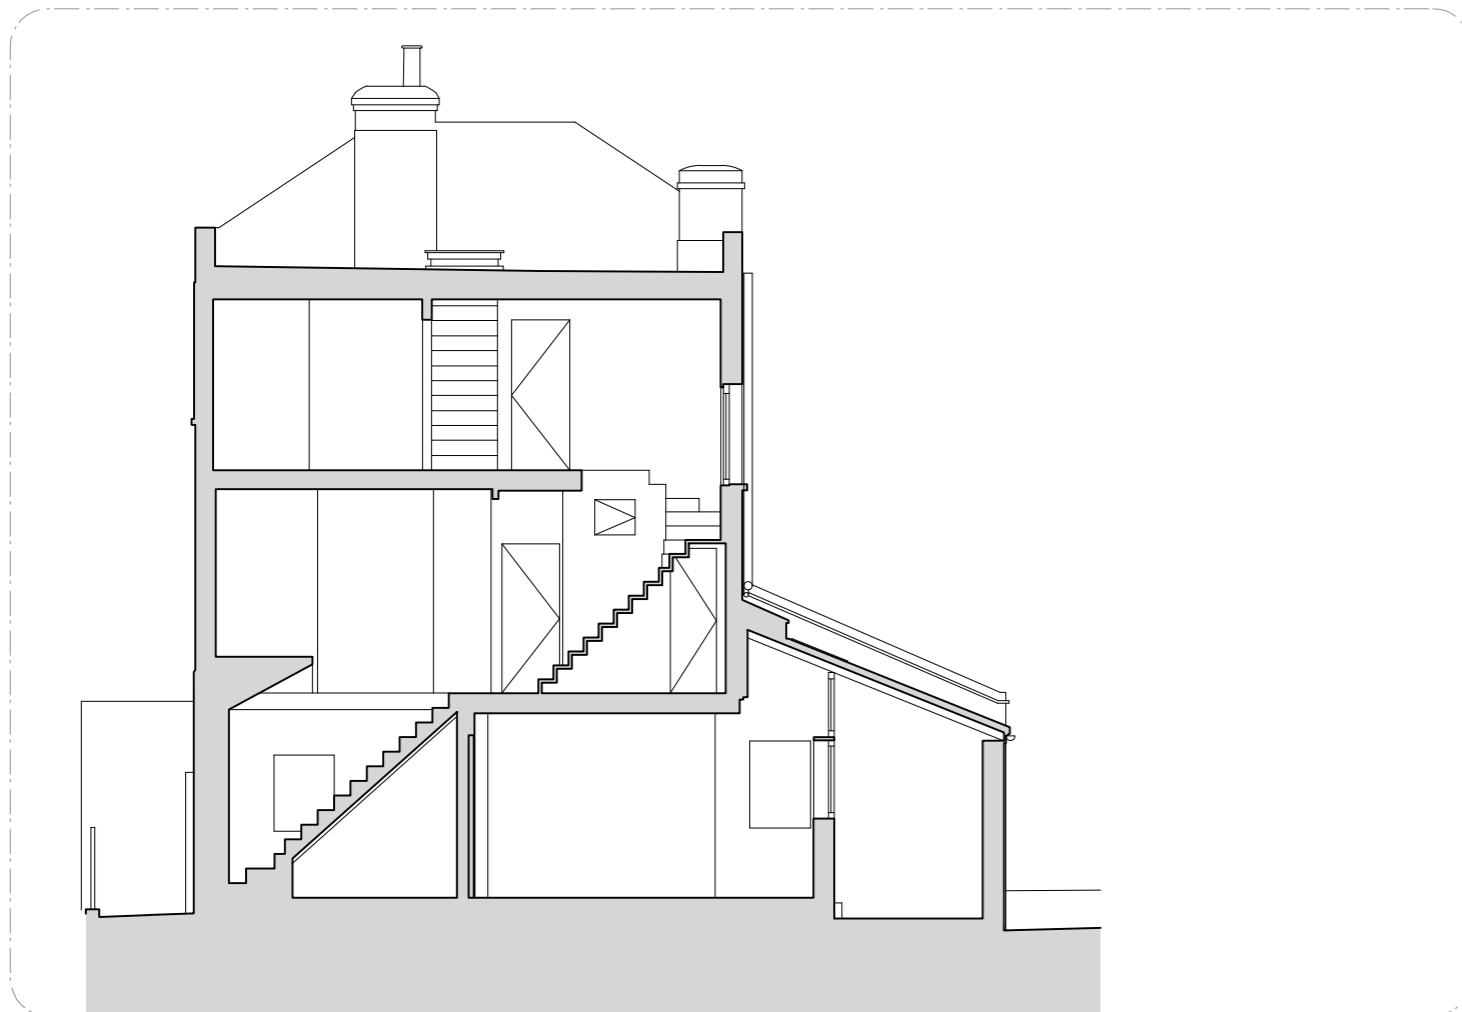

2 Section BB

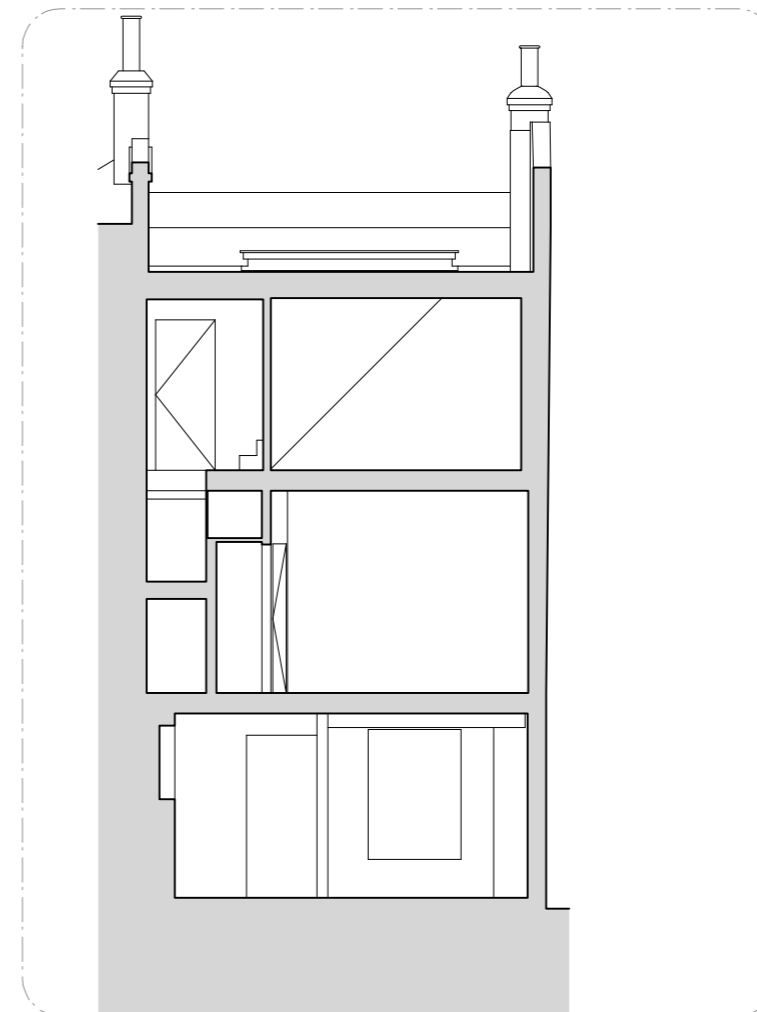

4 Section DD

SCALE BAR
0 1 2 5m



KEY:

Existing Structure

Rev	Issued	Status & Description	MN / TB Drawn / Checked
-	14/01/2021	Issued for Planning	MN / TB

Notes:

All dimensions to be checked on site prior to construction or fabrication of any element. Any discrepancies between figure dimensions reported to Architect for clarification prior to commencing work.

This drawing is to be read in conjunction with all consultants information.

Elements of services are indicated for coordination purposes. For full services layouts refer to Services Engineer's drawings and specification.

Elements of structure are indicated for coordination purposes. For full structural layouts refer to Structural Engineer's drawings and specification.

(C) Trevor Brown Architect Ltd. All rights described in chapter IV of the Copyright Designs and Patents Act 1988 have been asserted.

tba

Job
Hartland Road
Address
32 Hartland Road NW1 8DD
Status
Planning
Drawing title
Existing Sections

Scale
1:100@A3

Drawing number
155_0100 -

Revision



1 Side Elevation




2 Front Elevation



3 Rear Elevation

SCALE BAR

 

KEY:

Existing Structure

Rev	Issued	Status & Description	Drawn / Checked
-	14/01/2021	Issued for Planning	MN / TB

Notes:

All dimensions to be checked on site prior to construction or fabrication of any element. Any discrepancies between figure dimensions reported to Architect for clarification prior to commencing work.

This drawing is to be read in conjunction with all consultants information.

Elements of services are indicated for coordination purposes. For full services layouts refer to Services Engineer's drawings and specification.

Elements of structure are indicated for coordination purposes. For full structural layouts refer to Structural Engineer's drawings and specification.

(C) Trevor Brown Architect Ltd. All rights described in chapter IV of the Copyright Designs and Patents Act 1988 have been asserted.

tba

Job
Hartland Road

Address
32 Hartland Road NW1 8DD

Status
Planning

Drawing title
Existing Elevations

Scale
1:100@A3

Drawing number
155_0200

Revision
-