



Existing First Floor Plan

1:100

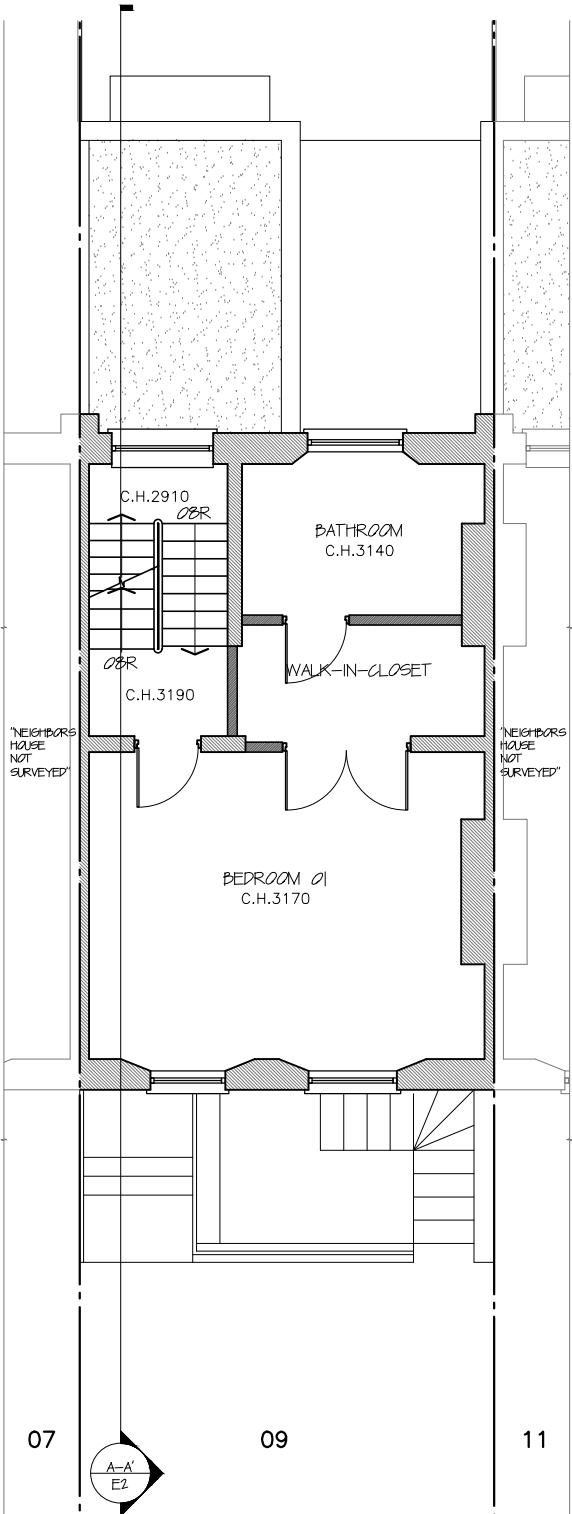


Proposed First Floor Plan

1:100

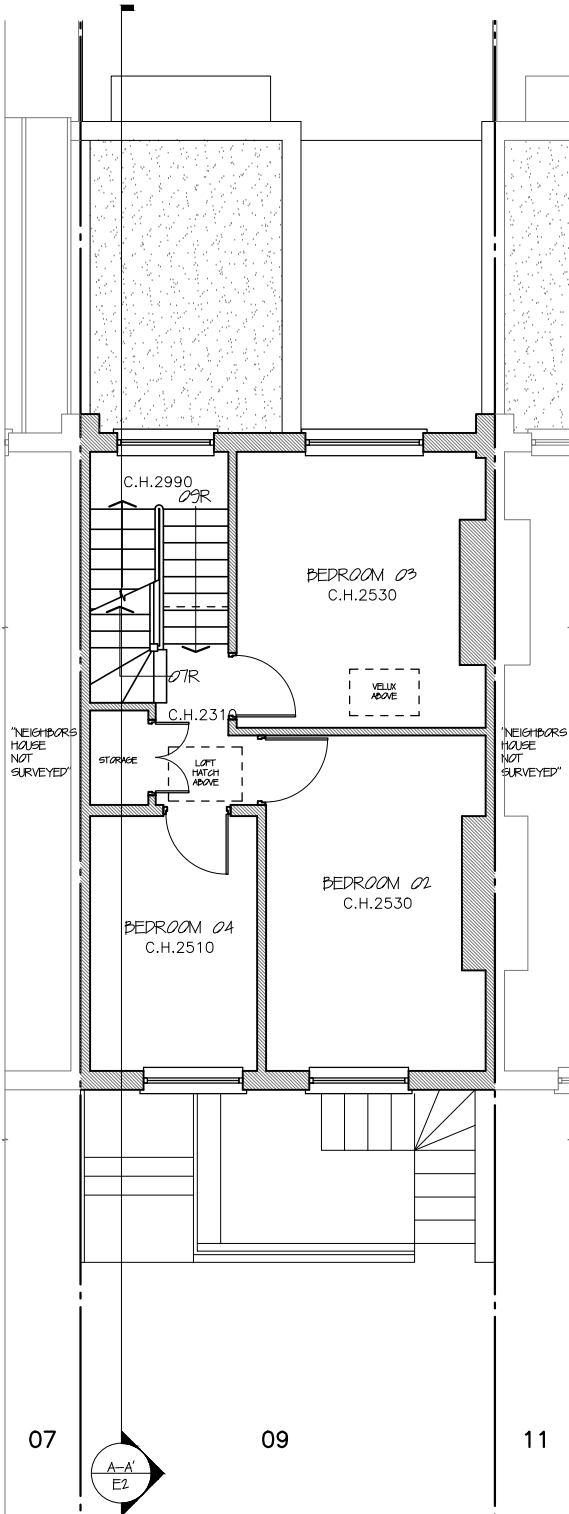

Existing Second Floor Plan

1:100

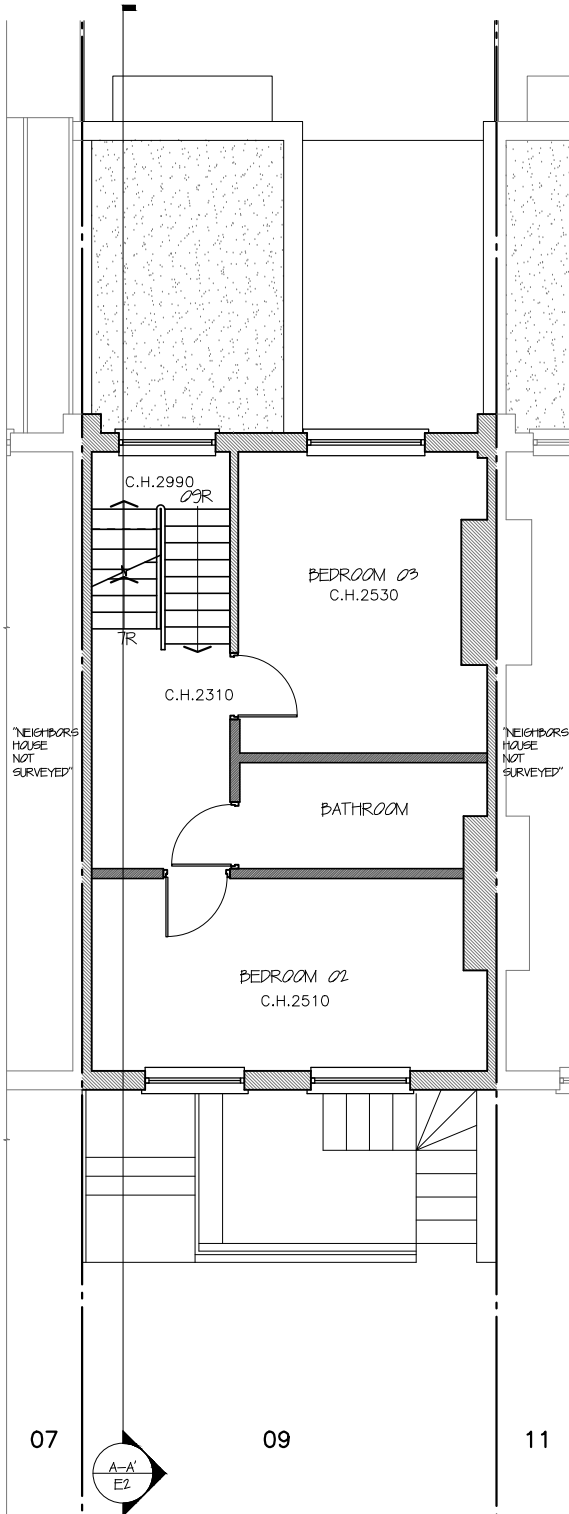

Proposed Second Floor Plan

1:100

All works to be carried out in accordance with current building regulations and as per signed contract. All dimensions / levels to be checked and verified on site before commencing any work and any discrepancies to be reported to the office immediately. This drawing to be read in conjunction with contract documents, project working drawings, specification, all consultants / specialist drawings, details and specification. All materials to be used in the construction of the external surfaces of the new works shall match those in the existing building.

CLIENT:
Ms Lianne Mathieson
DRAWING TITLE:
First Fl and Second Fl Plans


JOB TITLE:
Loft Conversion
JOB REF / ADDRESS:
LW202000115 9 Fitzroy Road NW1 8TU (Mathieson)

SCALE: 1/100 @ A3
DATE: January 21

PP Ref:
PP-
JOB NO:
LW202000115


PHASE:
Planning
DRAWING NO:
02

DRAWN BY:
DO
REVISION:
00

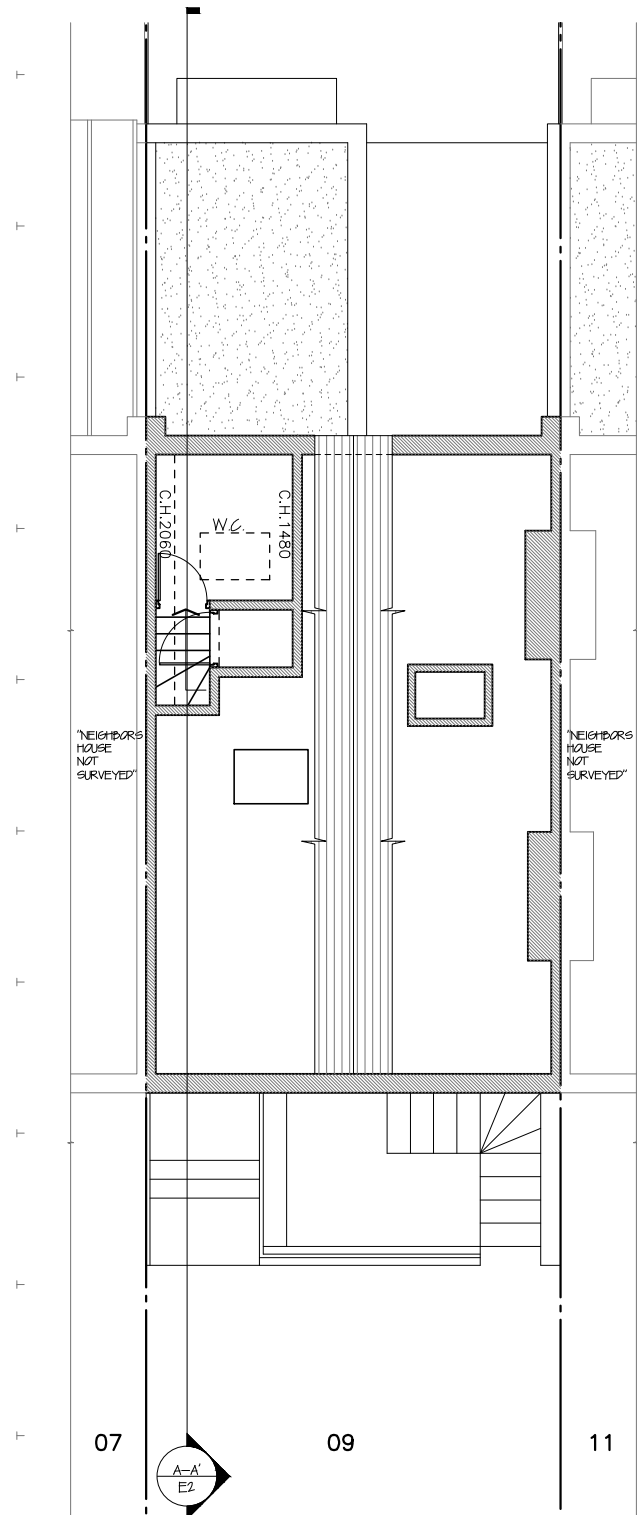


Existing Loft Floor Plan

1:100

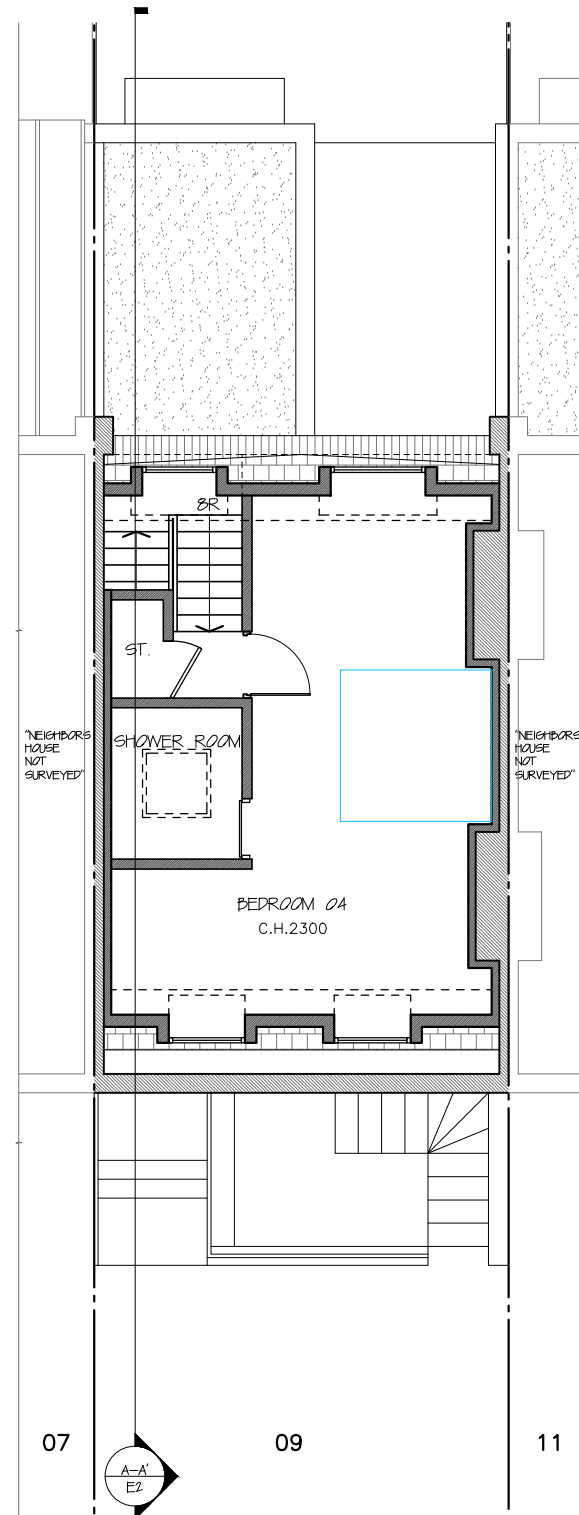


Proposed Loft Floor Plan

1:100

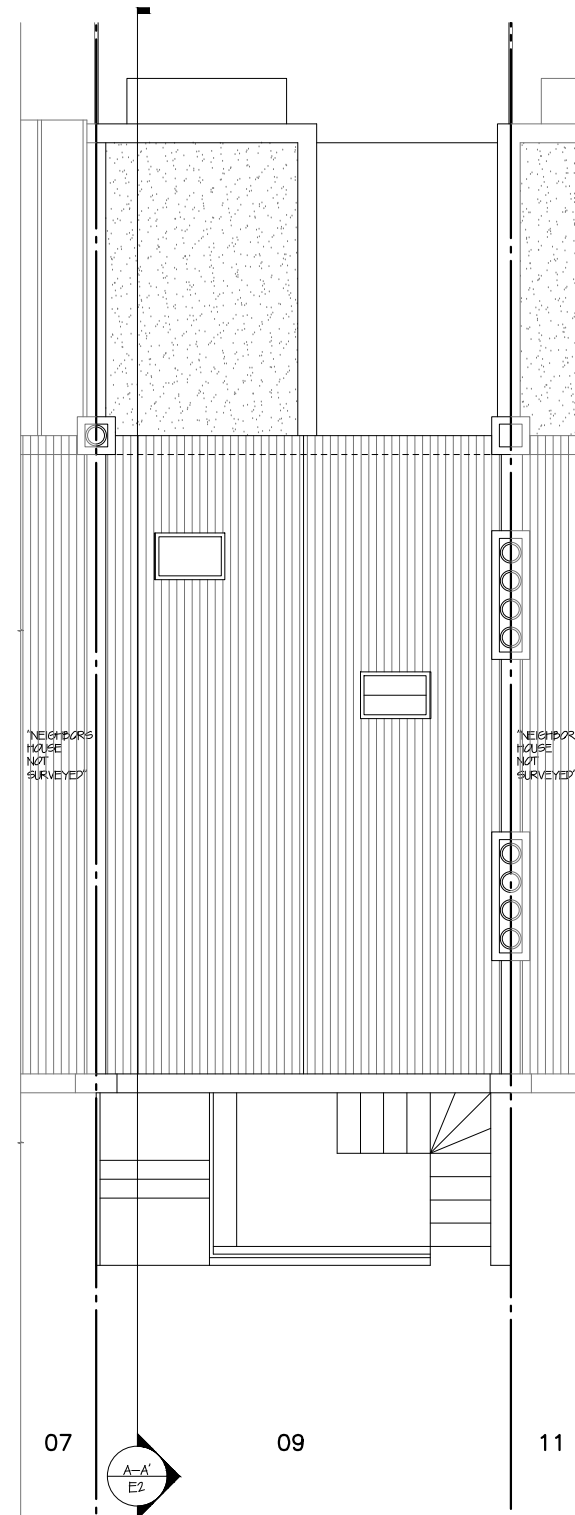

Existing Roof Plan

1:100

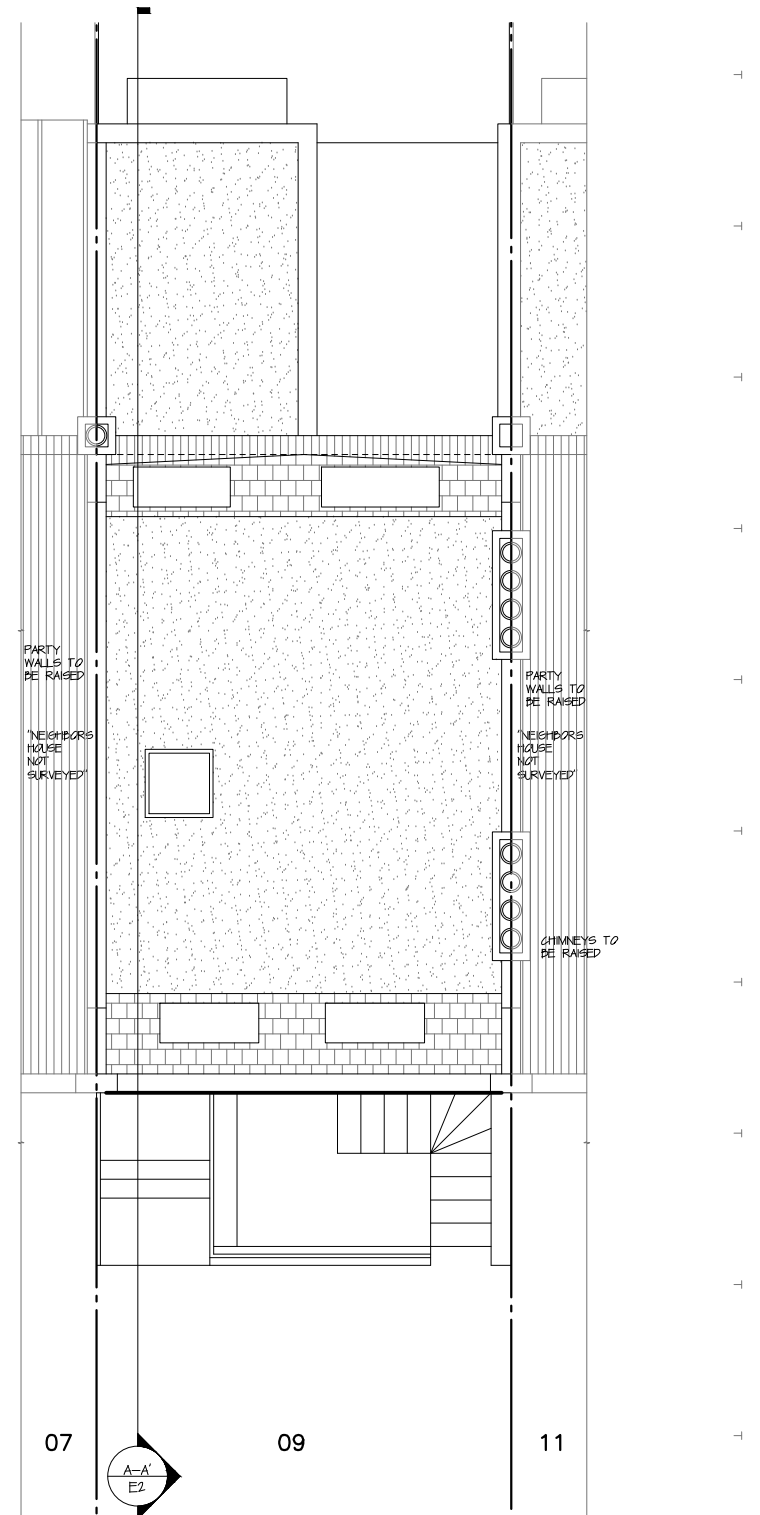

Proposed Roof Plan

1:100

All works to be carried out in accordance with current building regulations and as per signed contract.
All dimensions / levels to be checked and verified on site before commencing any work and any discrepancies to be reported to the office immediately.
This drawing to be read in conjunction with contract documents, project working drawings, specification, all consultants / specialist drawings, details and specification.
All materials to be used in the construction of the external surfaces of the new works shall match those in the existing building.

CLIENT:
Ms Lianne Mathieson

DRAWING TITLE :
in Loft and Roof Plans

JOB TITLE :
Loft Conversion

JOB REF / ADDRESS :
LW202000115 9 Fitzroy Road NW1 8TU (Mathieson)

SCALE :
1/100 @ A3
1/50 @ A3

DATE :
10/01/2020

PROJECT :
Jocelyn

SCALE: 1/100 @ A3
1/50 @ A3

PP Ref:
PP-
JOB NO :
LW202000115

PHASE :
Planning
DRAWING NO :
03

DRAWN BY :
DO
REVISION.
00



