



EXISTING PLANS

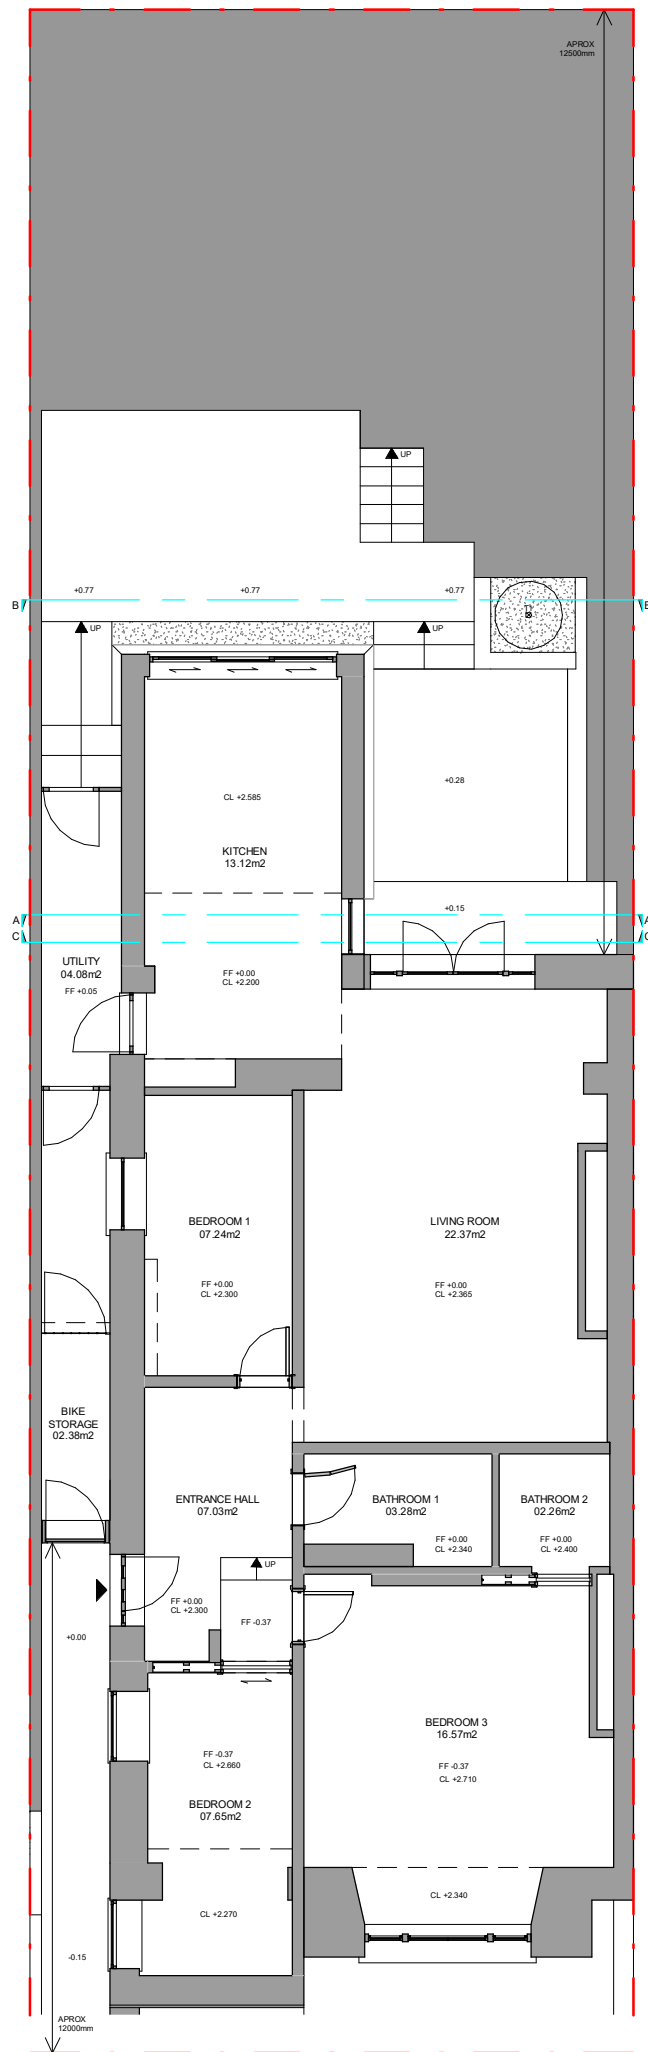


EXISTING GF PLAN

Scale 1:100@A3

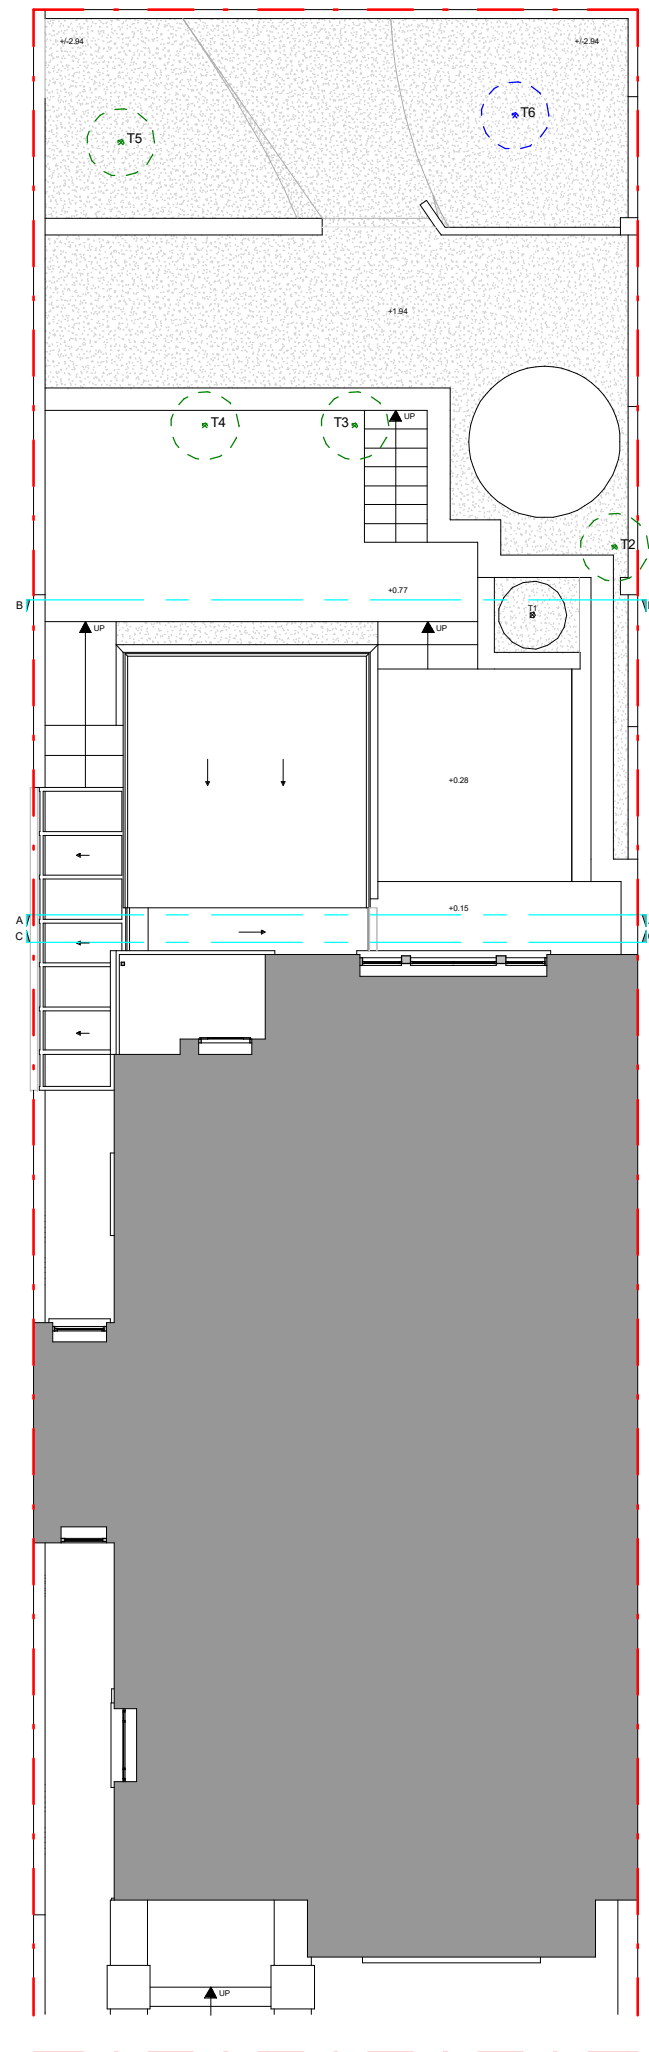

EXISTING ROOF PLAN

Scale 1:100@A3

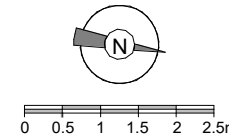

KEY LABEL

- Boundary line
- Existing walls
- Existing tree
Tree Reference
- Tree Reference
- Tree to be removed
(Planning Approval Ref: 2020/3093/T)



Proficiency

Design & Build

663 FINCHLEY ROAD, HAMPSTEAD
LONDON
NW2 2HN

TEL.02074356231
PROFICIENCYARCHITECT@GMAIL.COM
WWW.PROFICIENCYLTD.CO.UK

RIBA
Royal Institute of
British Architects



PLEASE NOTE

1. All dimensions to be verified on site.
2. All dimensions are in millimeters.
3. No work shall commence until all approvals and agreements have been obtained. These include, Planning, Building Regulations, Thames Water and party Wall.
4. The Copyright of this drawing belongs to Proficiency Design & Build.

CLIENT:

GABY JONES

PROJECT:

**GF REAR & SIDE WRAP
AROUND EXTENSION +
ANNEX +
FULL REFURBISHMENT**

ADDRESS:

**25A HIGHGATE W HILL,
LONDON, N6 6NP**

TITLE:

**EXISTING
GF & ROOF PLAN**

DATE:

14/01/2021

PROJECT NUM:

P-015

SCALE:

1/100 (@ A3)

DRAWING NUM:

EX-01


REV:

A

STATUS:

EXISTING LEFT HAND SIDE ELEVATION & SECTIONS AA - BB - CC

KEY LABEL
 - Boundary line
 - Party Wall projection line

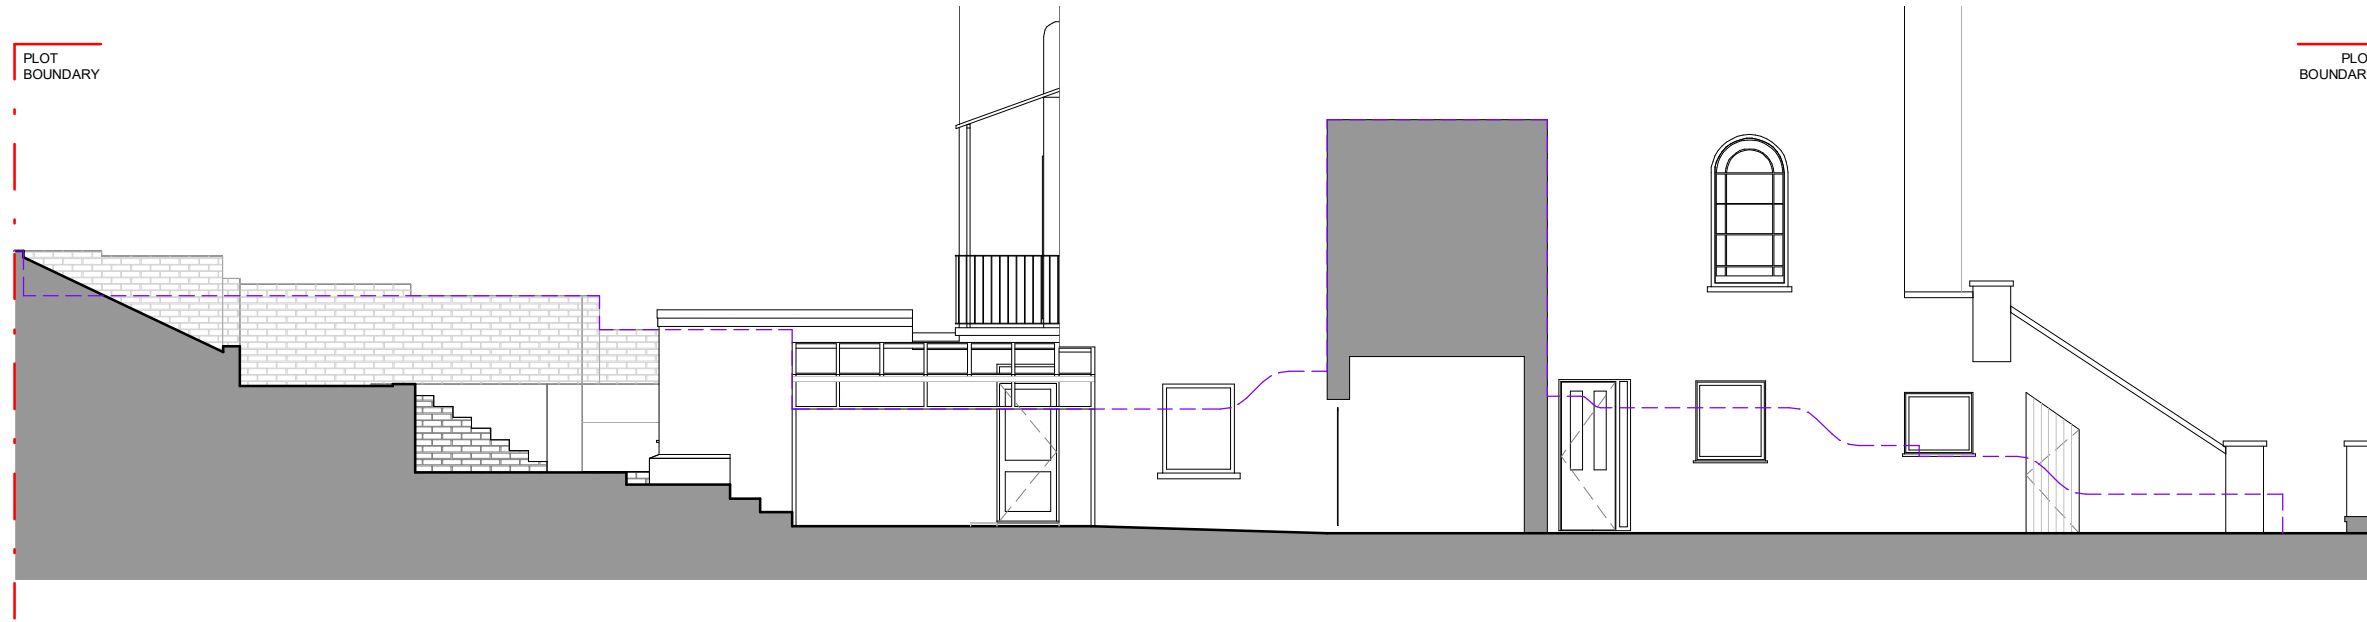

EXISTING LEFT HAND SIDE ELEVATION


Scale 1:100@A3



EXISTING REAR SECTION - AA Scale 1:100@A3



EXISTING REAR SECTION - BB Scale 1:100@A3

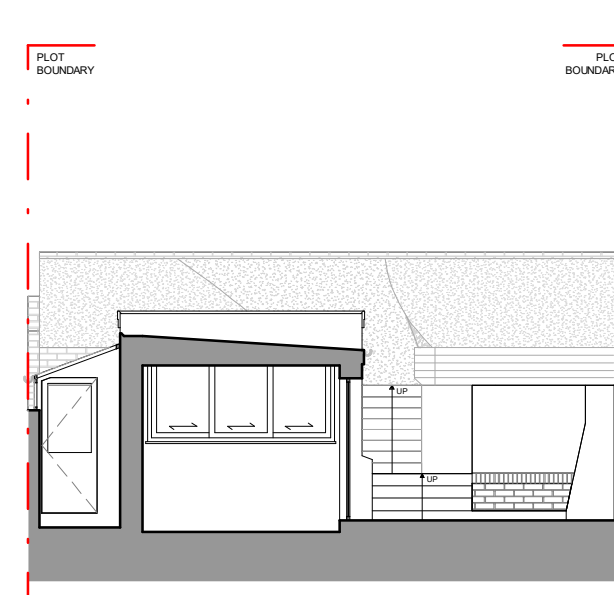

EXISTING REAR SECTION - CC Scale 1:100@A3



Proficiency
 Design & Build

663 FINCHLEY ROAD, HAMPSTEAD
 LONDON
 NW2 2HN

TEL.02074356231
 PROFICIENCYARCHITECT@GMAIL.COM
 WWW.PROFICIENCYLTD.CO.UK

RIBA
 Royal Institute of
 British Architects



PLEASE NOTE

1. All dimensions to be verified on site.
2. All dimensions are in millimeters.
3. No work shall commence until all approvals and agreements have been obtained. These include, Planning, Building Regulations, Thames Water and party Wall.
4. The Copyright of this drawing belongs to Proficiency Design & Build.

CLIENT:

GABY JONES

PROJECT:

**GF REAR & SIDE WRAP
 AROUND EXTENSION +
 ANNEX +
 FULL REFURBISHMENT**

ADDRESS:

**25A HIGHGATE W HILL,
 LONDON, N6 6NP**

TITLE:

**EXISTING
 LHS ELEVATION &
 SECTIONS AA - BB - CC**

DATE:

14/01/2021

PROJECT NUM:

P-015

SCALE:

1/100 (@ A3)

DRAWING NUM:

EX-02

REV:


A

STATUS:


SITE PHOTOGRAPHS




- No.25A Entrance access walkway.

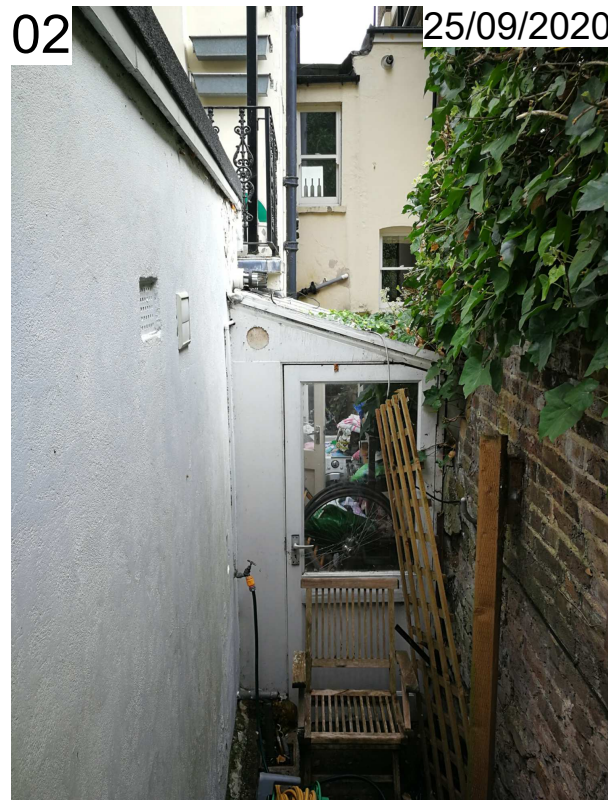

- No.25A Conservatory Rear Elevation & Surrounding Context.

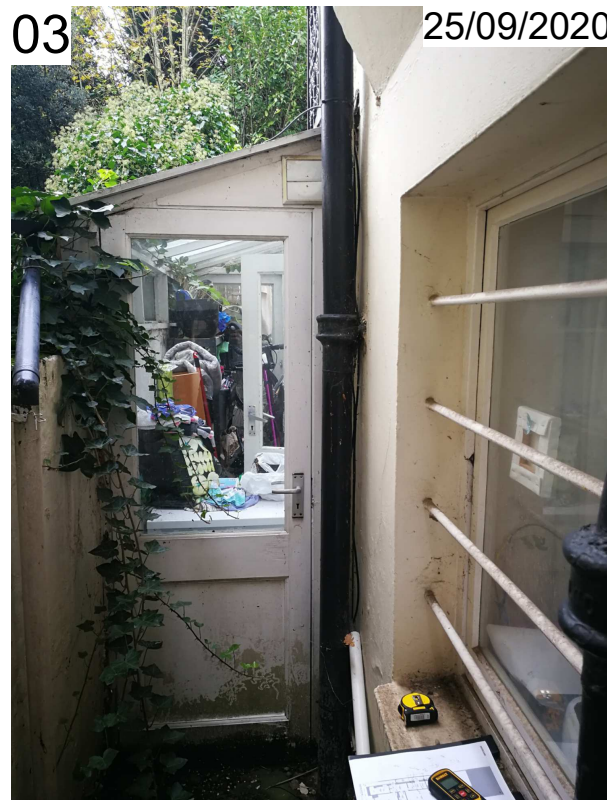

- No.25A Conservatory Front Elevation & Surrounding Context.

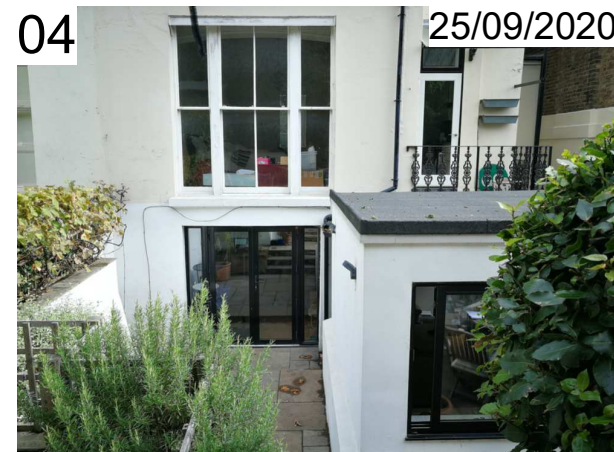

- No.25A Rear Elevation seen from rear Garden terrace 2.



- No.25A Rear Elevation & Party Wall Context.




- No.24 & 23 Rear Elevation Context seen from 25A rear garden terrace 2.




- No.25 & 26 Rear Elevation Context seen from 25A rear garden terrace 2.




- No.25A Rear Garden (soil & tree to be removed).

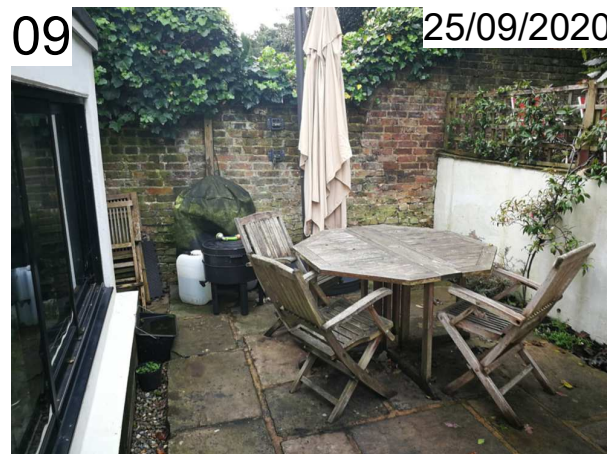

- No.25A Rear Garden Terrace 1.

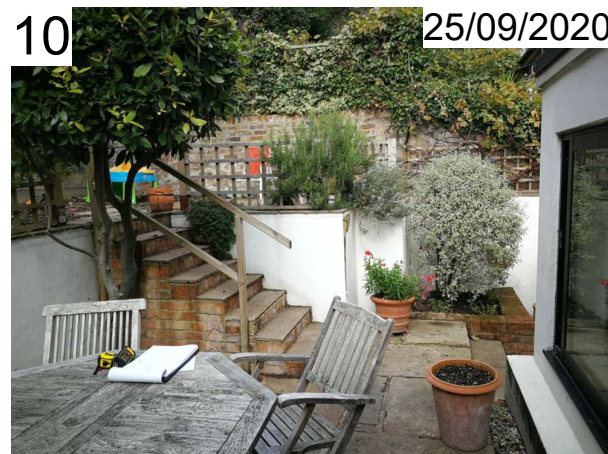

- No.25A Rear Garden Terrace 1.

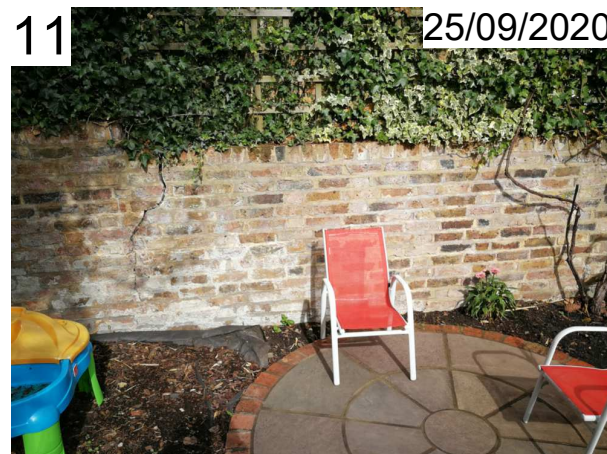

- No.25A Rear Garden Terrace 2.



- No.25A Rear Garden Terrace 2.



Proficiency
Design & Build

663 FINCHLEY ROAD, HAMPSTEAD
LONDON
NW2 2HN

TEL.02074356231
PROFICIENCYARCHITECT@GMAIL.COM
WWW.PROFICIENCYLTD.CO.UK

RIBA
Royal Institute of
British Architects



PLEASE NOTE

1. All dimensions to be verified on site.
2. All dimensions are in millimeters.
3. No work shall commence until all approvals and agreements have been obtained. These include, Planning, Building Regulations, Thames Water and party Wall.
4. The Copyright of this drawing belongs to Proficiency Design & Build.

CLIENT:

GABY JONES

PROJECT:

**GF REAR & SIDE WRAP
AROUND EXTENSION +
ANNEX +
FULL REFURBISHMENT**

ADDRESS:

**25A HIGHGATE W HILL,
LONDON, N6 6NP**

TITLE:

SITE PHOTOGRAPHS

DATE:

14/01/2021

PROJECT NUM:

P-015

SCALE:

1/100 (@ A3)

DRAWING NUM:

EX-03

REV:

A

STATUS:

SITE PHOTOGRAPHS



- No.25A Existing Tree ref: **T1**, Drawing ref: **EX-01 & PR-01**.



- No.25A Existing Tree ref: **T3**, Drawing ref: **EX-01 & PR-01**.



- No.25A Existing Tree ref: **T2**, Drawing ref: **EX-01 & PR-01**.



- No.25A Existing Tree ref: **T4**, Drawing ref: **EX-01 & PR-01**.



- No.25A Existing Tree ref: **T5**, Drawing ref: **EX-01 & PR-01**.



- No.25A Existing Tree ref: **T6**, Drawing ref: **EX-01 & PR-01**.



Proficiency
Design & Build

663 FINCHLEY ROAD, HAMPSTEAD
LONDON
NW2 2HN

TEL. 02074356231
PROFICIENCYARCHITECT@GMAIL.COM
WWW.PROFICIENCYLTD.CO.UK

RIBA
Royal Institute of
British Architects



PLEASE NOTE

1. All dimensions to be verified on site.
2. All dimensions are in millimeters.
3. No work shall commence until all approvals and agreements have been obtained. These include, Planning, Building Regulations, Thames Water and party Wall.
4. The Copyright of this drawing belongs to Proficiency Design & Build.

CLIENT:

GABY JONES

PROJECT:

**GF REAR & SIDE WRAP
AROUND EXTENSION +
ANNEX +
FULL REFURBISHMENT**

ADDRESS:

**25A HIGHGATE W HILL,
LONDON, N6 6NP**

TITLE:

**SITE PHOTOGRAPHS
TREES REPORT**

DATE:

14/01/2021

PROJECT NUM:

P-015

SCALE:

1/100 (@ A3)

DRAWING NUM:

EX-04

REV:

STATUS: