




1 Ground Floor Plan
1:100

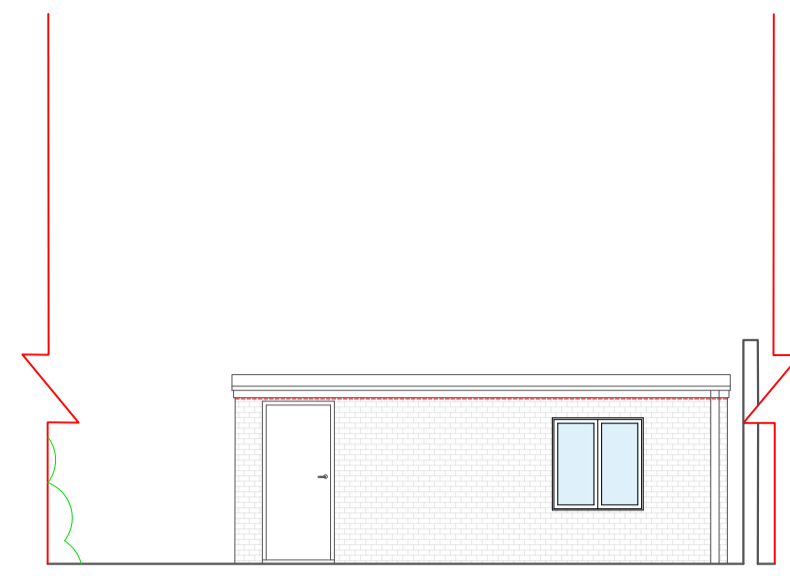


2 Front Elevation
1:100

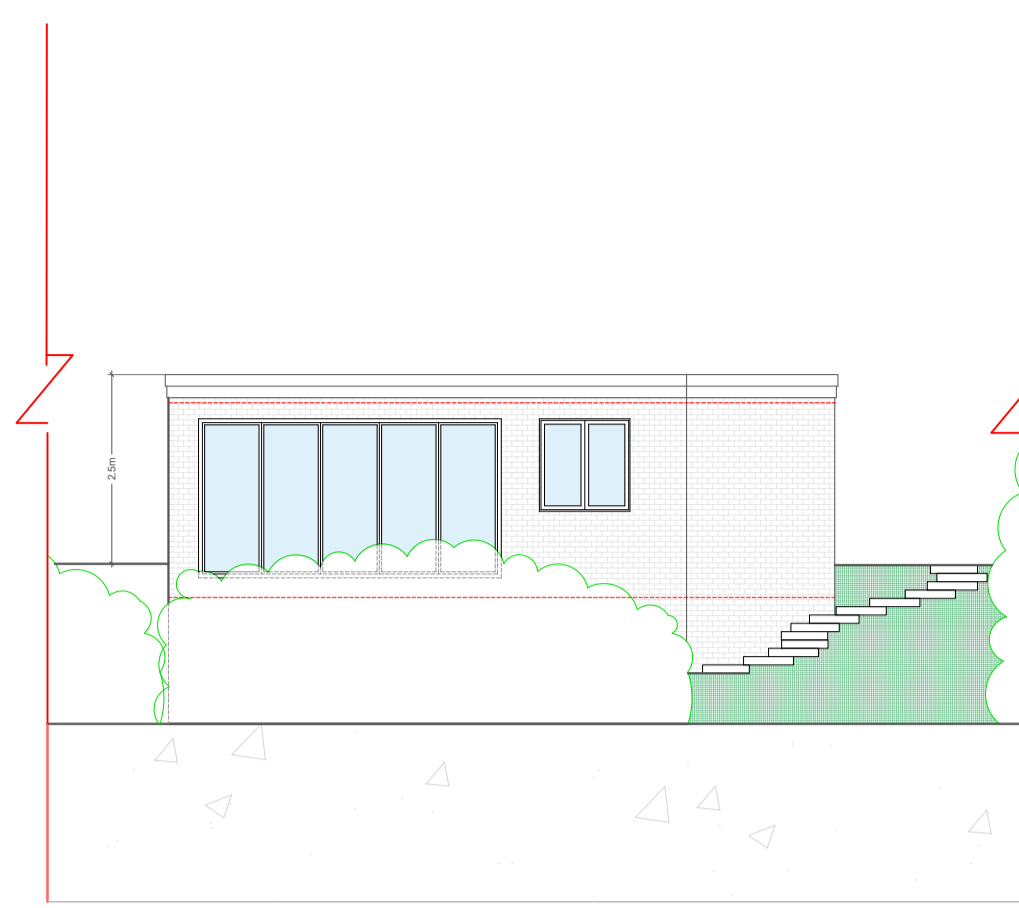


3 Rear Elevation
1:100

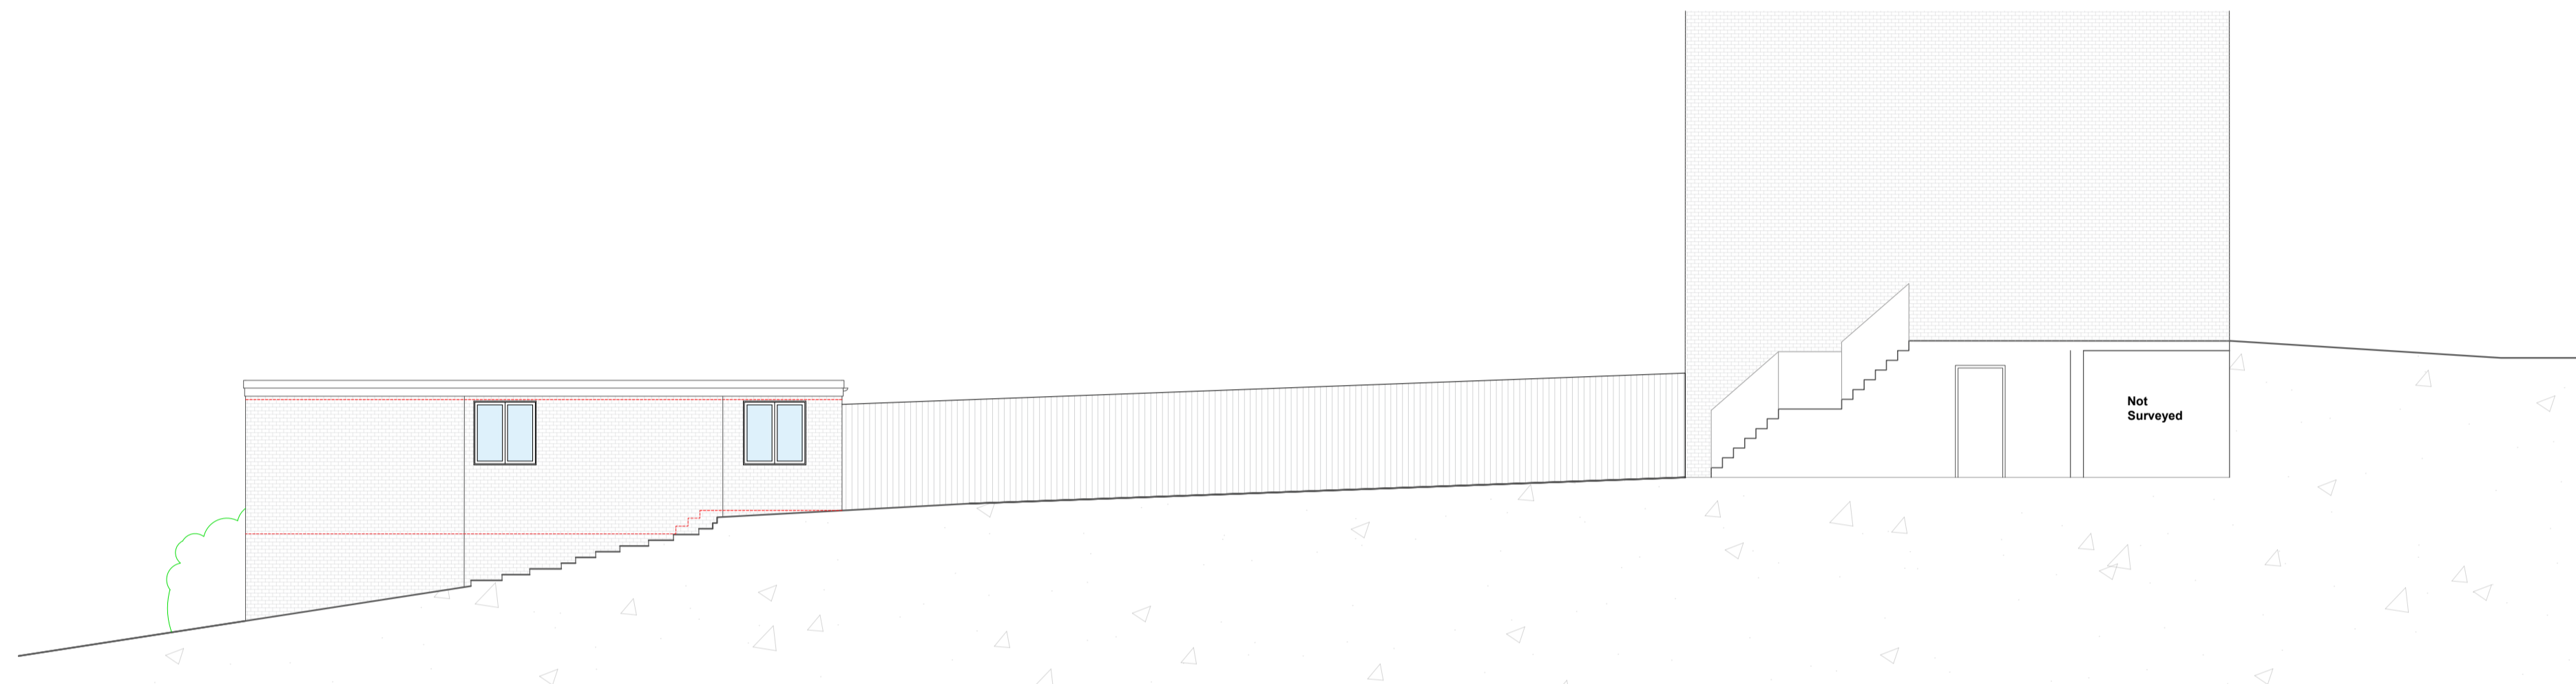

4 Side Elevation
1:100

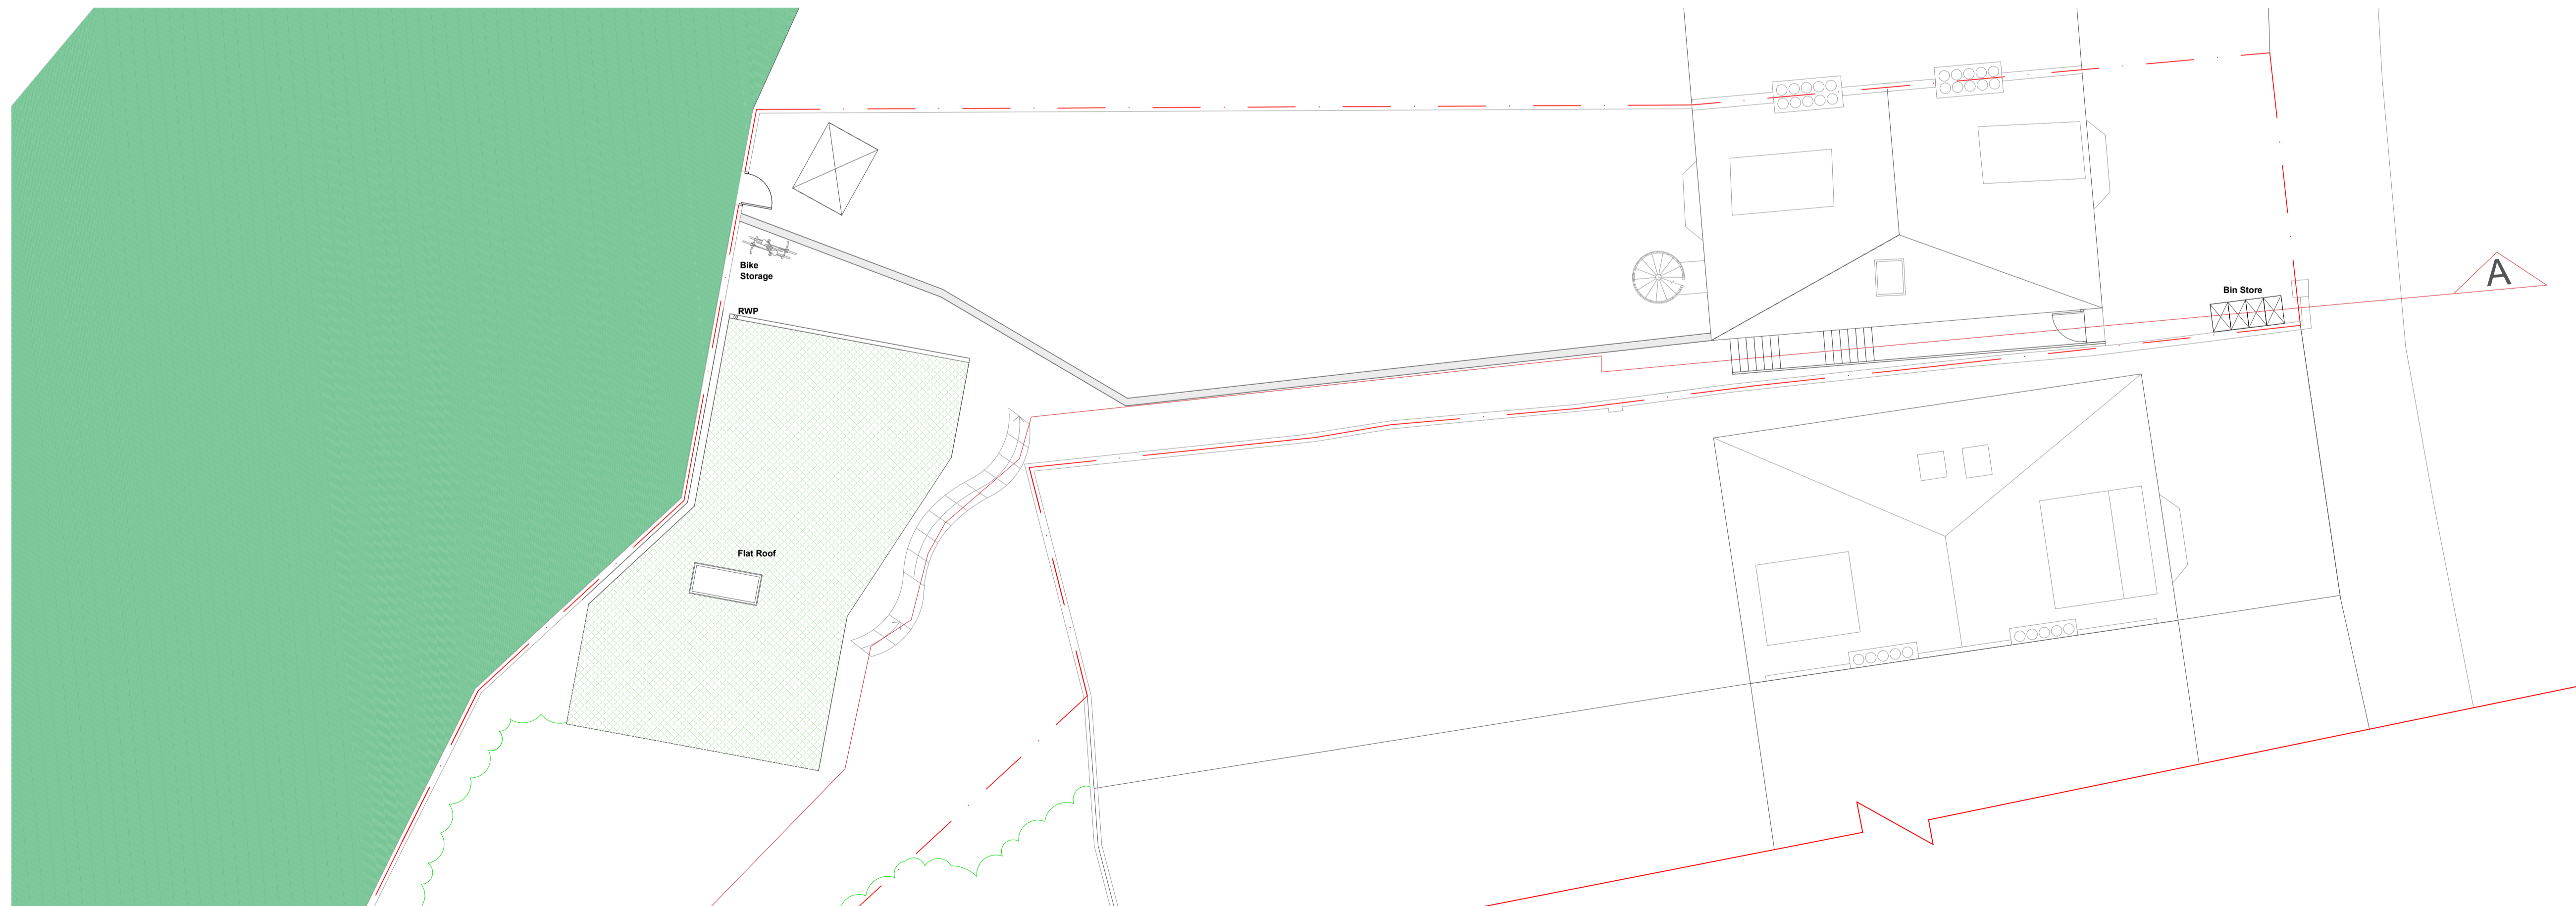

5 Roof Plan
1:100

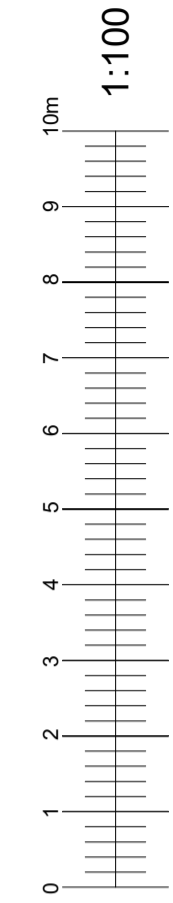

All dimensions to be cross-checked on site prior to completing a Building Regulations package, structural engineering, the party wall process, construction and by any contractors involved.

Client Mr Richard Arthur

Site address 108 South Hill Park
Hampstead
London
NW3 2SN

Project Description Erection of an outbuilding to provide ancillary accommodation to the dwelling house (Class C3)

Materials Walls: To match main building

Roof: Flat roof

Windows: White uPVC

Doors: To match main building and gate to stair to match existing

Stair from street level: Steel stair

Drawing Title Proposed Elevations and Plans

Drawn YK

Issued for Planning

Scale 1:100@A1

Drawing No. 1001_007

Date August 2020

Revisions