


PART ROOF PLAN showing Section Line

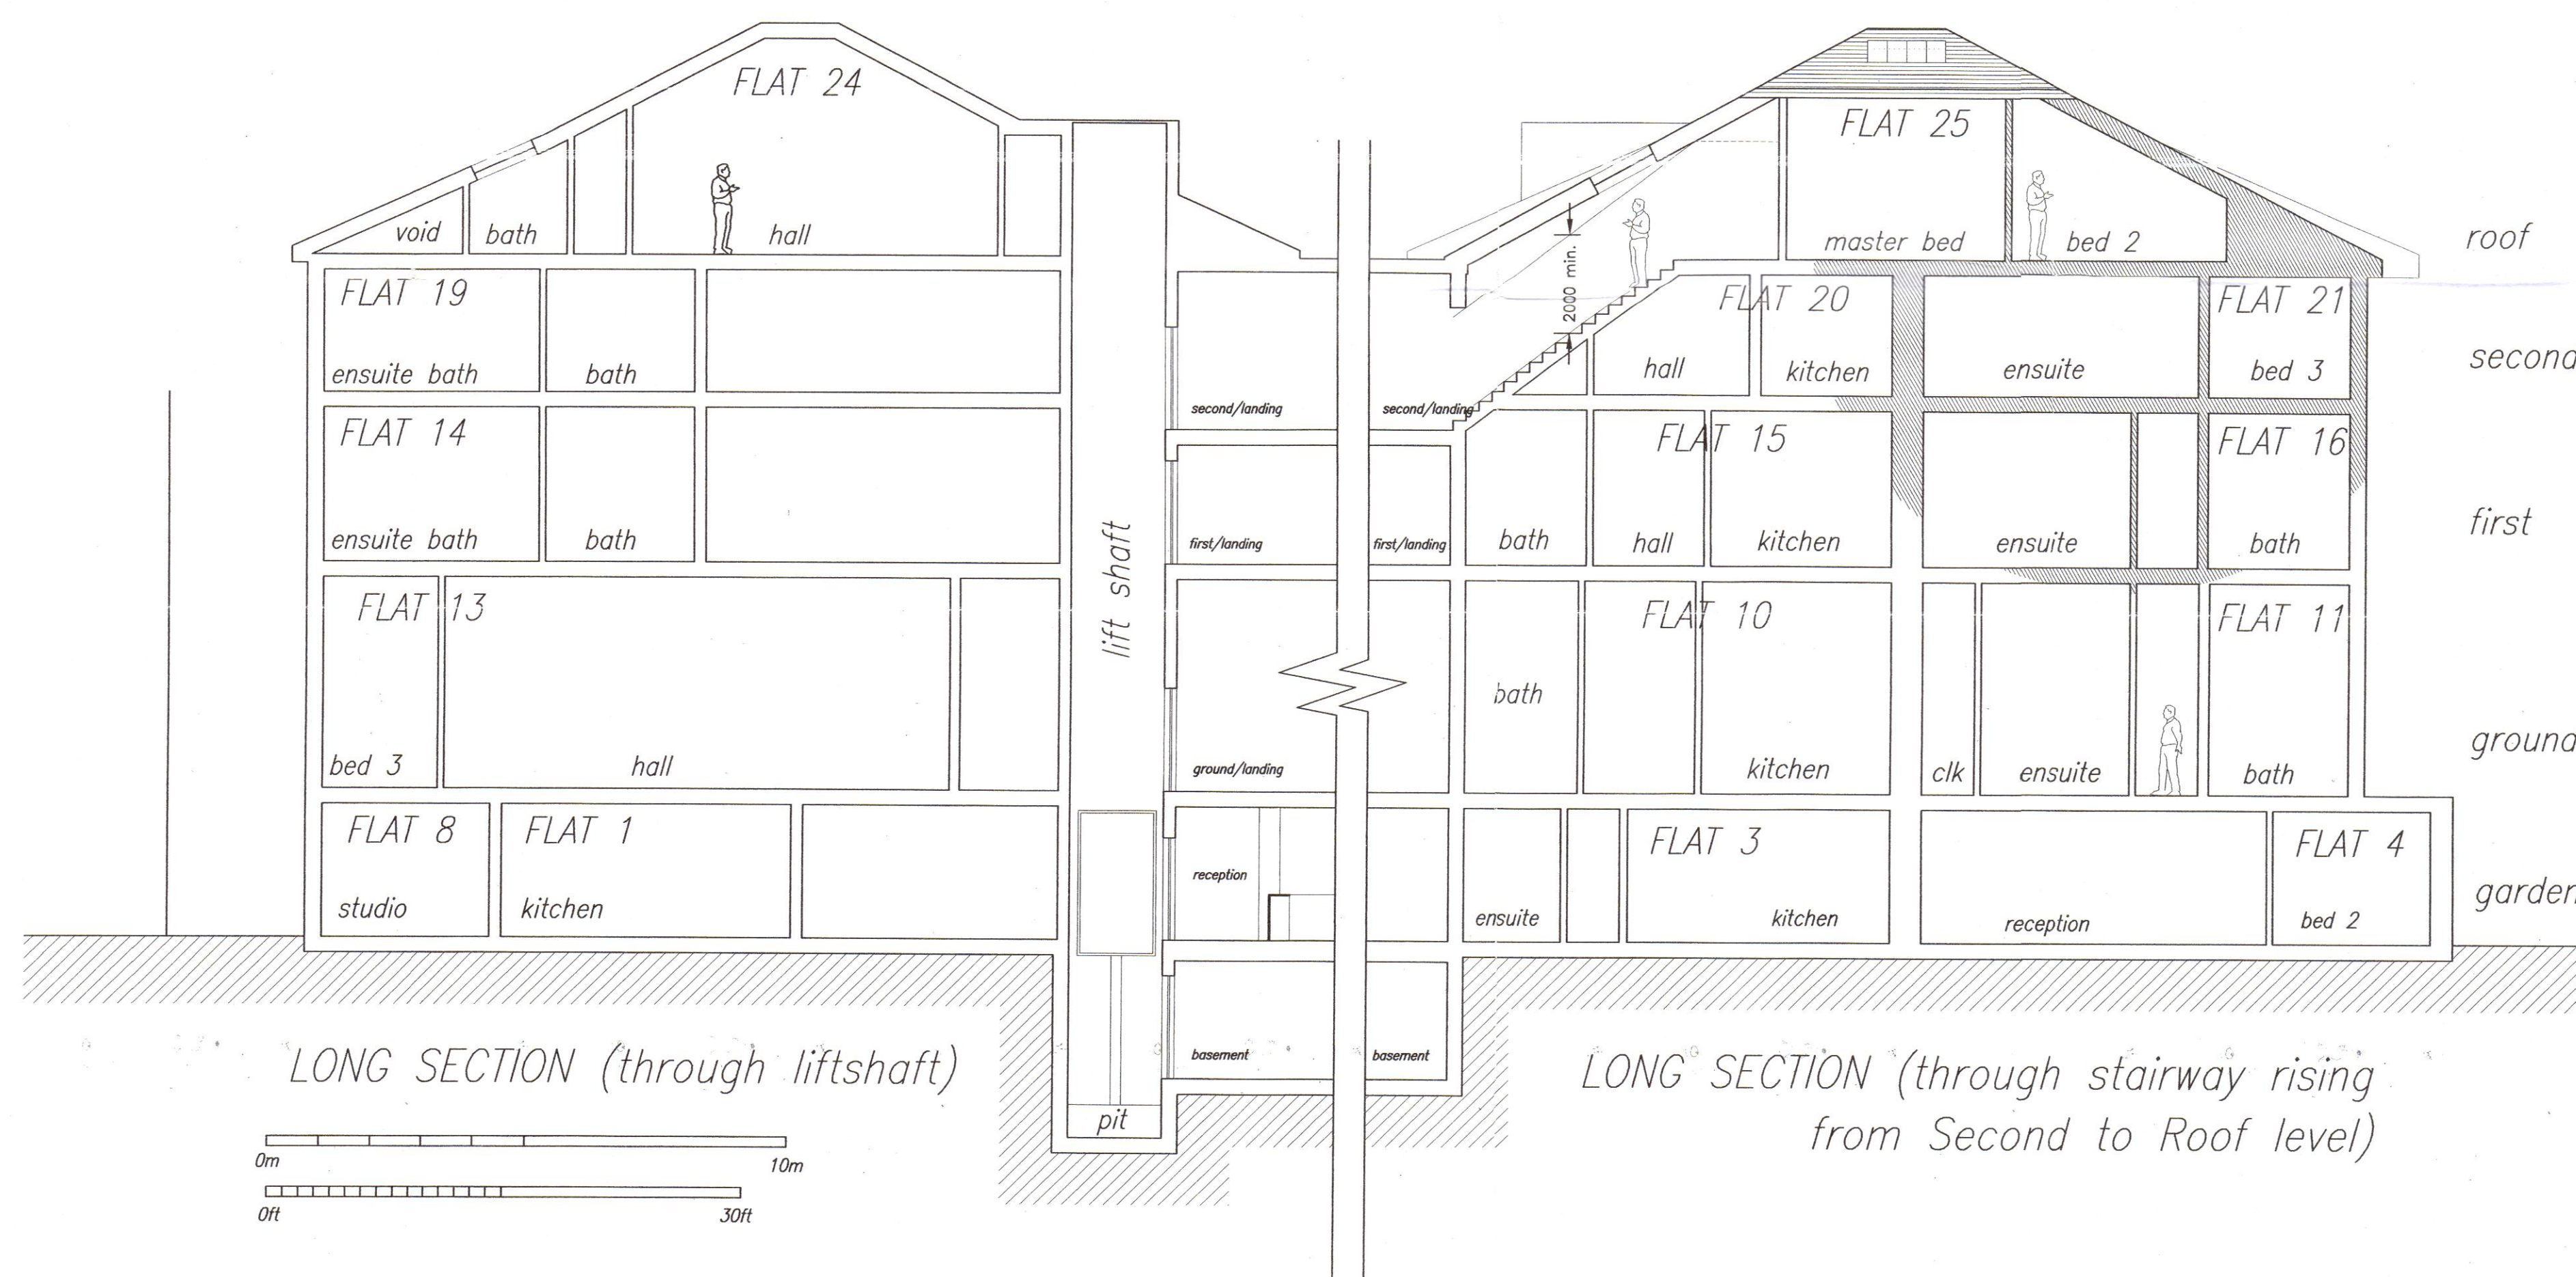

LONG SECTION (through liftshaft)

LONG SECTION (through stairway rising from Second to Roof level)

This scheme is subject to town planning and all other necessary consents. Dimensions, areas and levels where given are only approximate and subject to site survey.


All dimensions are to be checked on site. Any discrepancies are to be reported to the architect before work commences. Figured dimensions only are to be taken from this drawing.

This drawing is to be read in conjunction with all relevant consultants' and/or specialists' drawings/documents and any discrepancies or variations are to be notified to the architect

notes

Staircase outlines shown at First, Second and Roof levels only.

Rev A July 1998 Section presentation amended to show detail of staircase between 2nd and Roof levels; part roof plan shown.

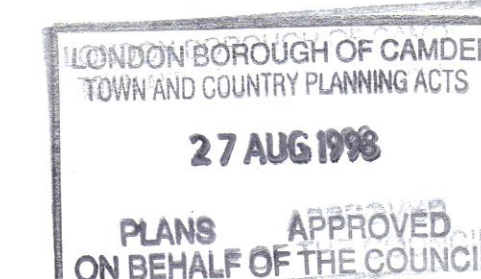

The Stephen Greenbury Partnership

Chartered Architects

4 Duke's Mews, Manchester Square, London W1M 5RB
Tel: 0171-486 5656 Fax: 0171-487 4104

**42-45 BELSIZE PARK
LONDON, NW3**

**Apartments
Long Section**

scale 1:100 (A1) date June 98 Checked

drawing number

380-13 A

A

P9802361R2