
 

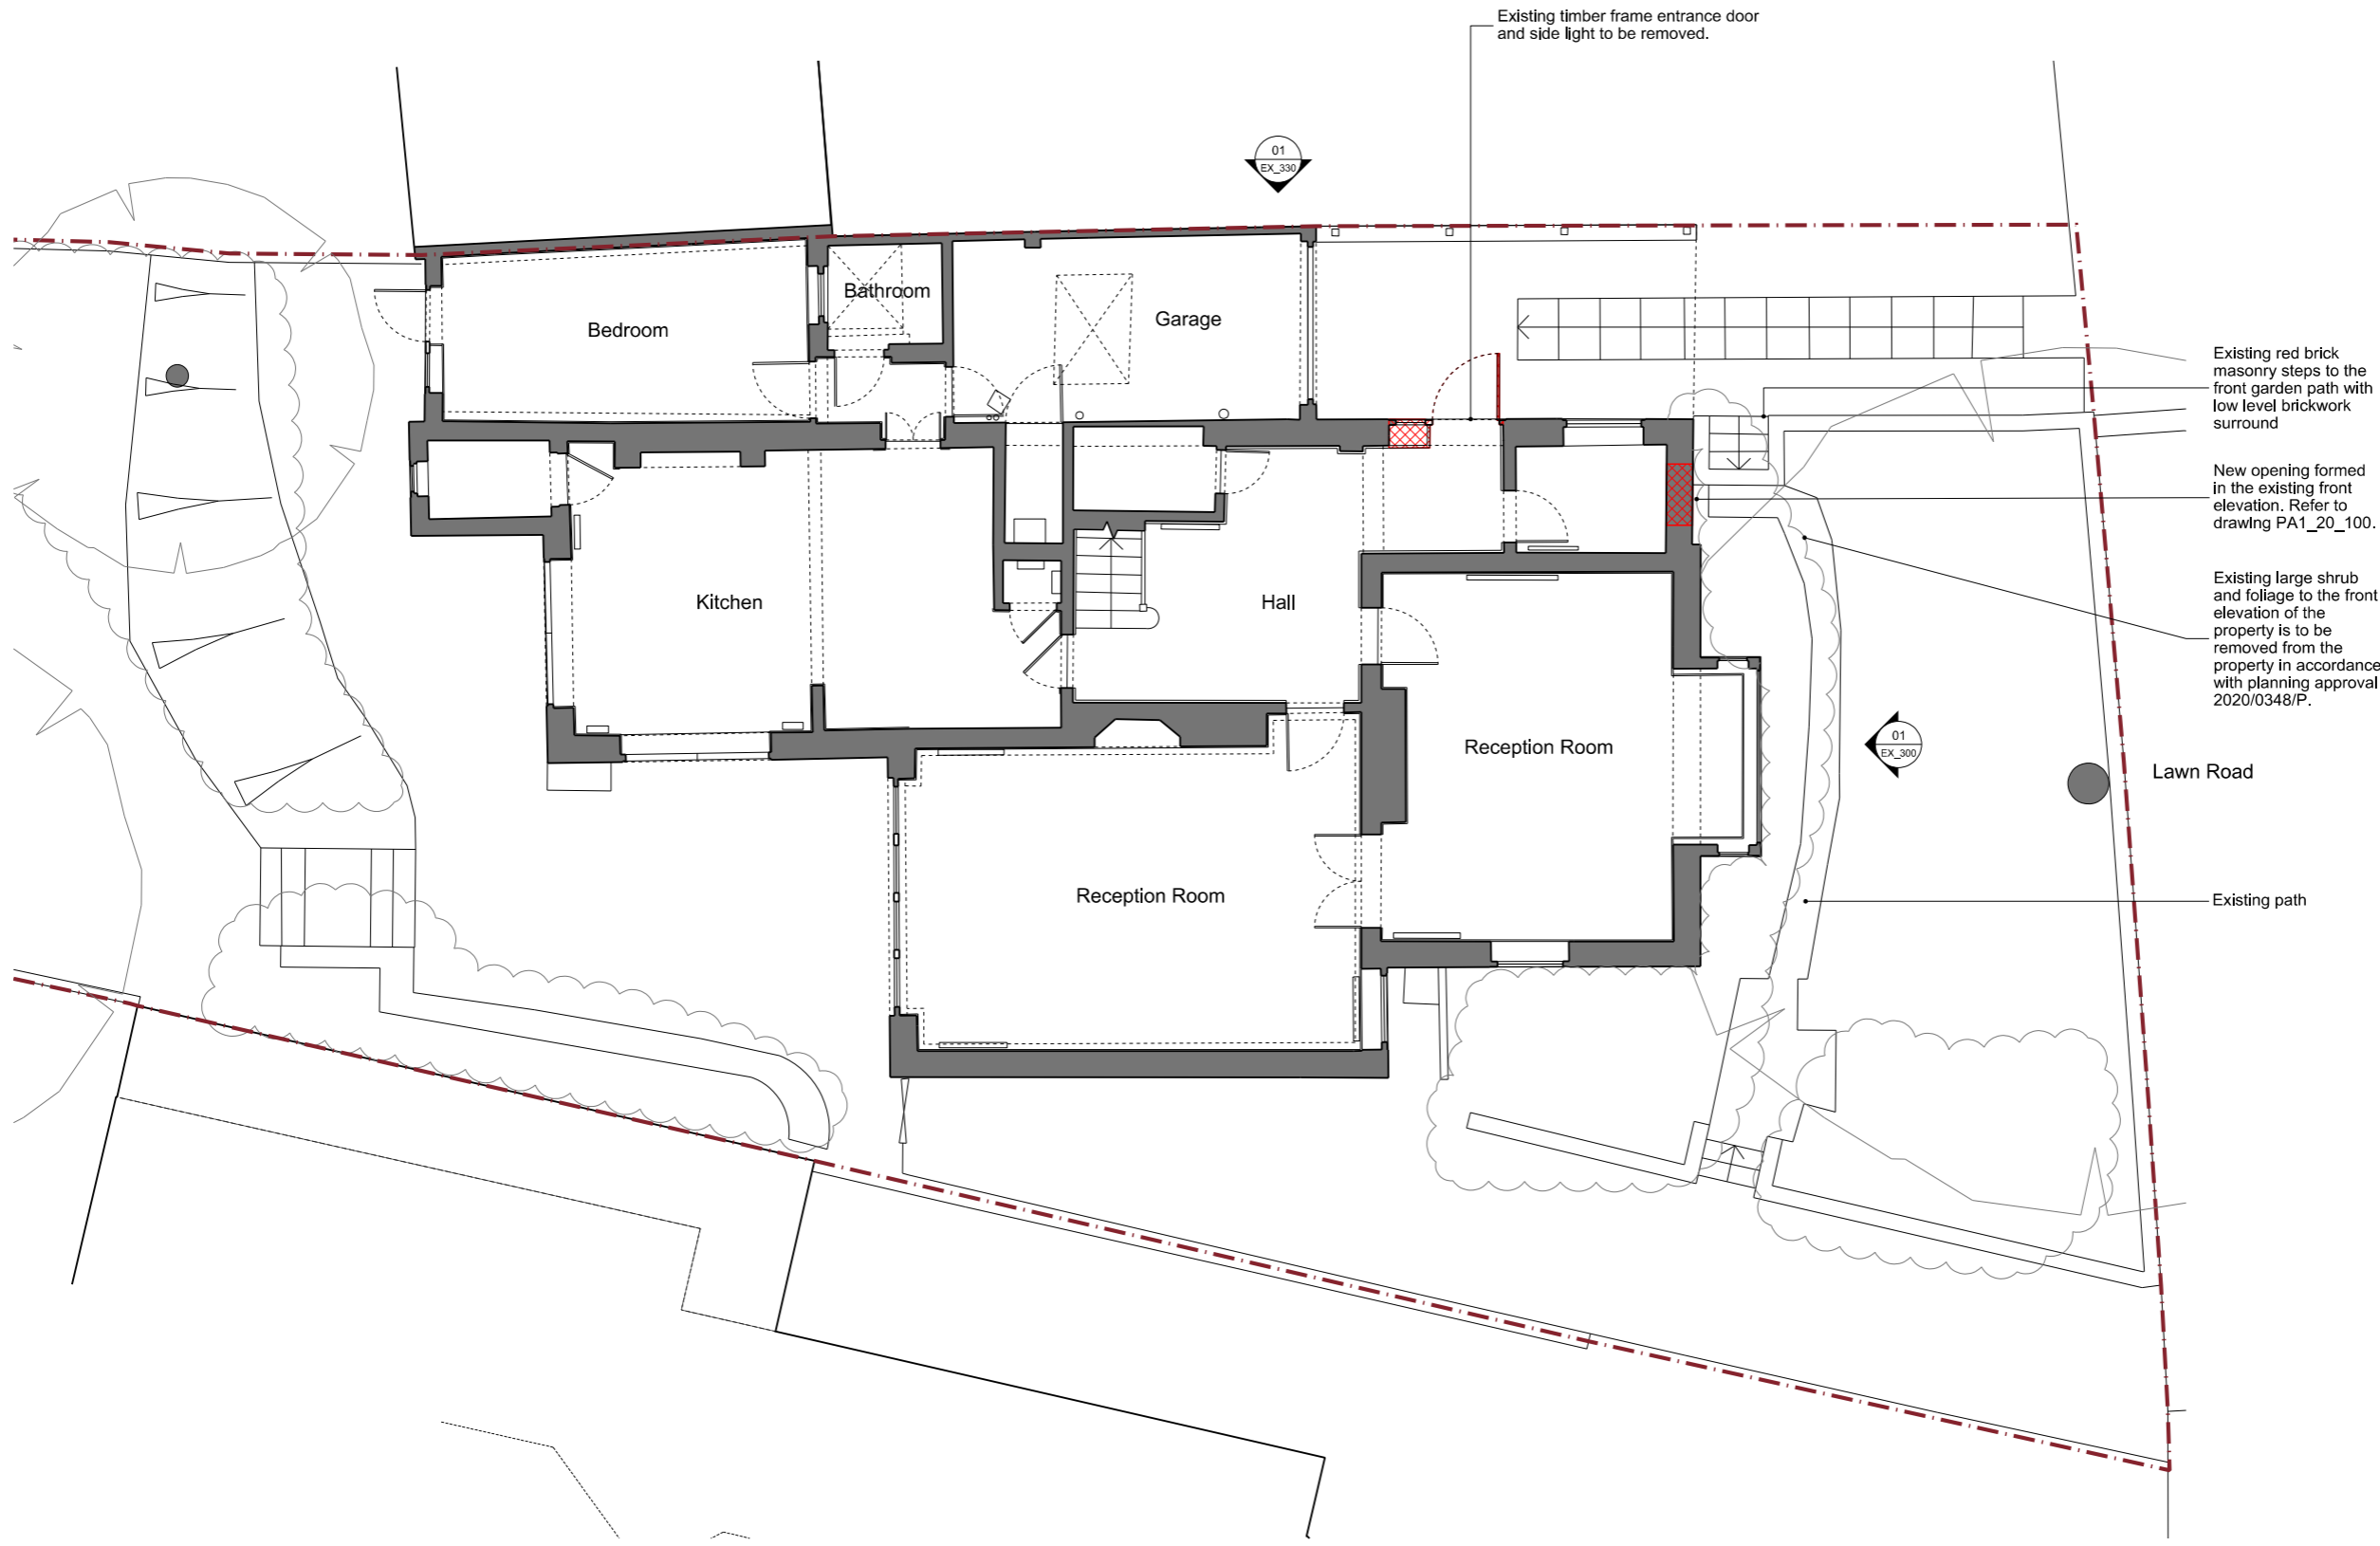


Copyright Cousins & Cousins Architects.  
 No implied license exists. This drawing should not be used to calculate areas for the purposes of valuation. All dimensions be checked on site by the contractor and such dimensions to be their responsibility. Do not scale drawings.  
 All work must comply with relevant British Standards and Building Regulations requirements. Drawing errors and omissions to be reported to the architect.


KEY:

	Existing Structure
	Proposed Structure
	Site Boundary

Existing timber frame entrance door and side light to be removed.



Existing Ground Floor Plan - Demolition  
 1:100

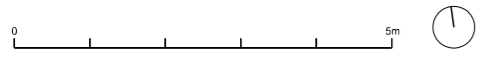

Rev	Date	Reason For Issue	Chk
A	11/01/2021	Planning Submission	NR
/	20/11/2020	For Client Comment	NR

Project  
**76 Lawn Road  
 NW3 2XB**


Client  
 Private

Title  
 Existing & Demolition  
 Ground Floor Plan

Status  
**PLANNING**

Project Number	Date	Scale @ ISO A3
20007	20/11/2020	1:100

Revision	Drawn By	Approved By	Drawing Number
A	GW	NR	PA1_EX_100

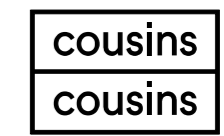


Bedford House  
 125-133 Camden High Street  
 London  
 NW1 7JR

info@cousinsandcousins.com  
 www.cousinsandcousins.com

Copyright Cousins & Cousins Architects.  
 No implied license exists. This drawing should not be used to calculate areas for the purposes of valuation. All dimensions be checked on site by the contractor and such dimensions to be their responsibility. Do not scale drawings.  
 All work must comply with relevant British Standards and Building Regulations requirements. Drawing errors and omissions to be reported to the architect.

KEY:

	Existing Structure
	Proposed Structure
	Site Boundary
	Line of Existing Structure
	Proposed Demolition

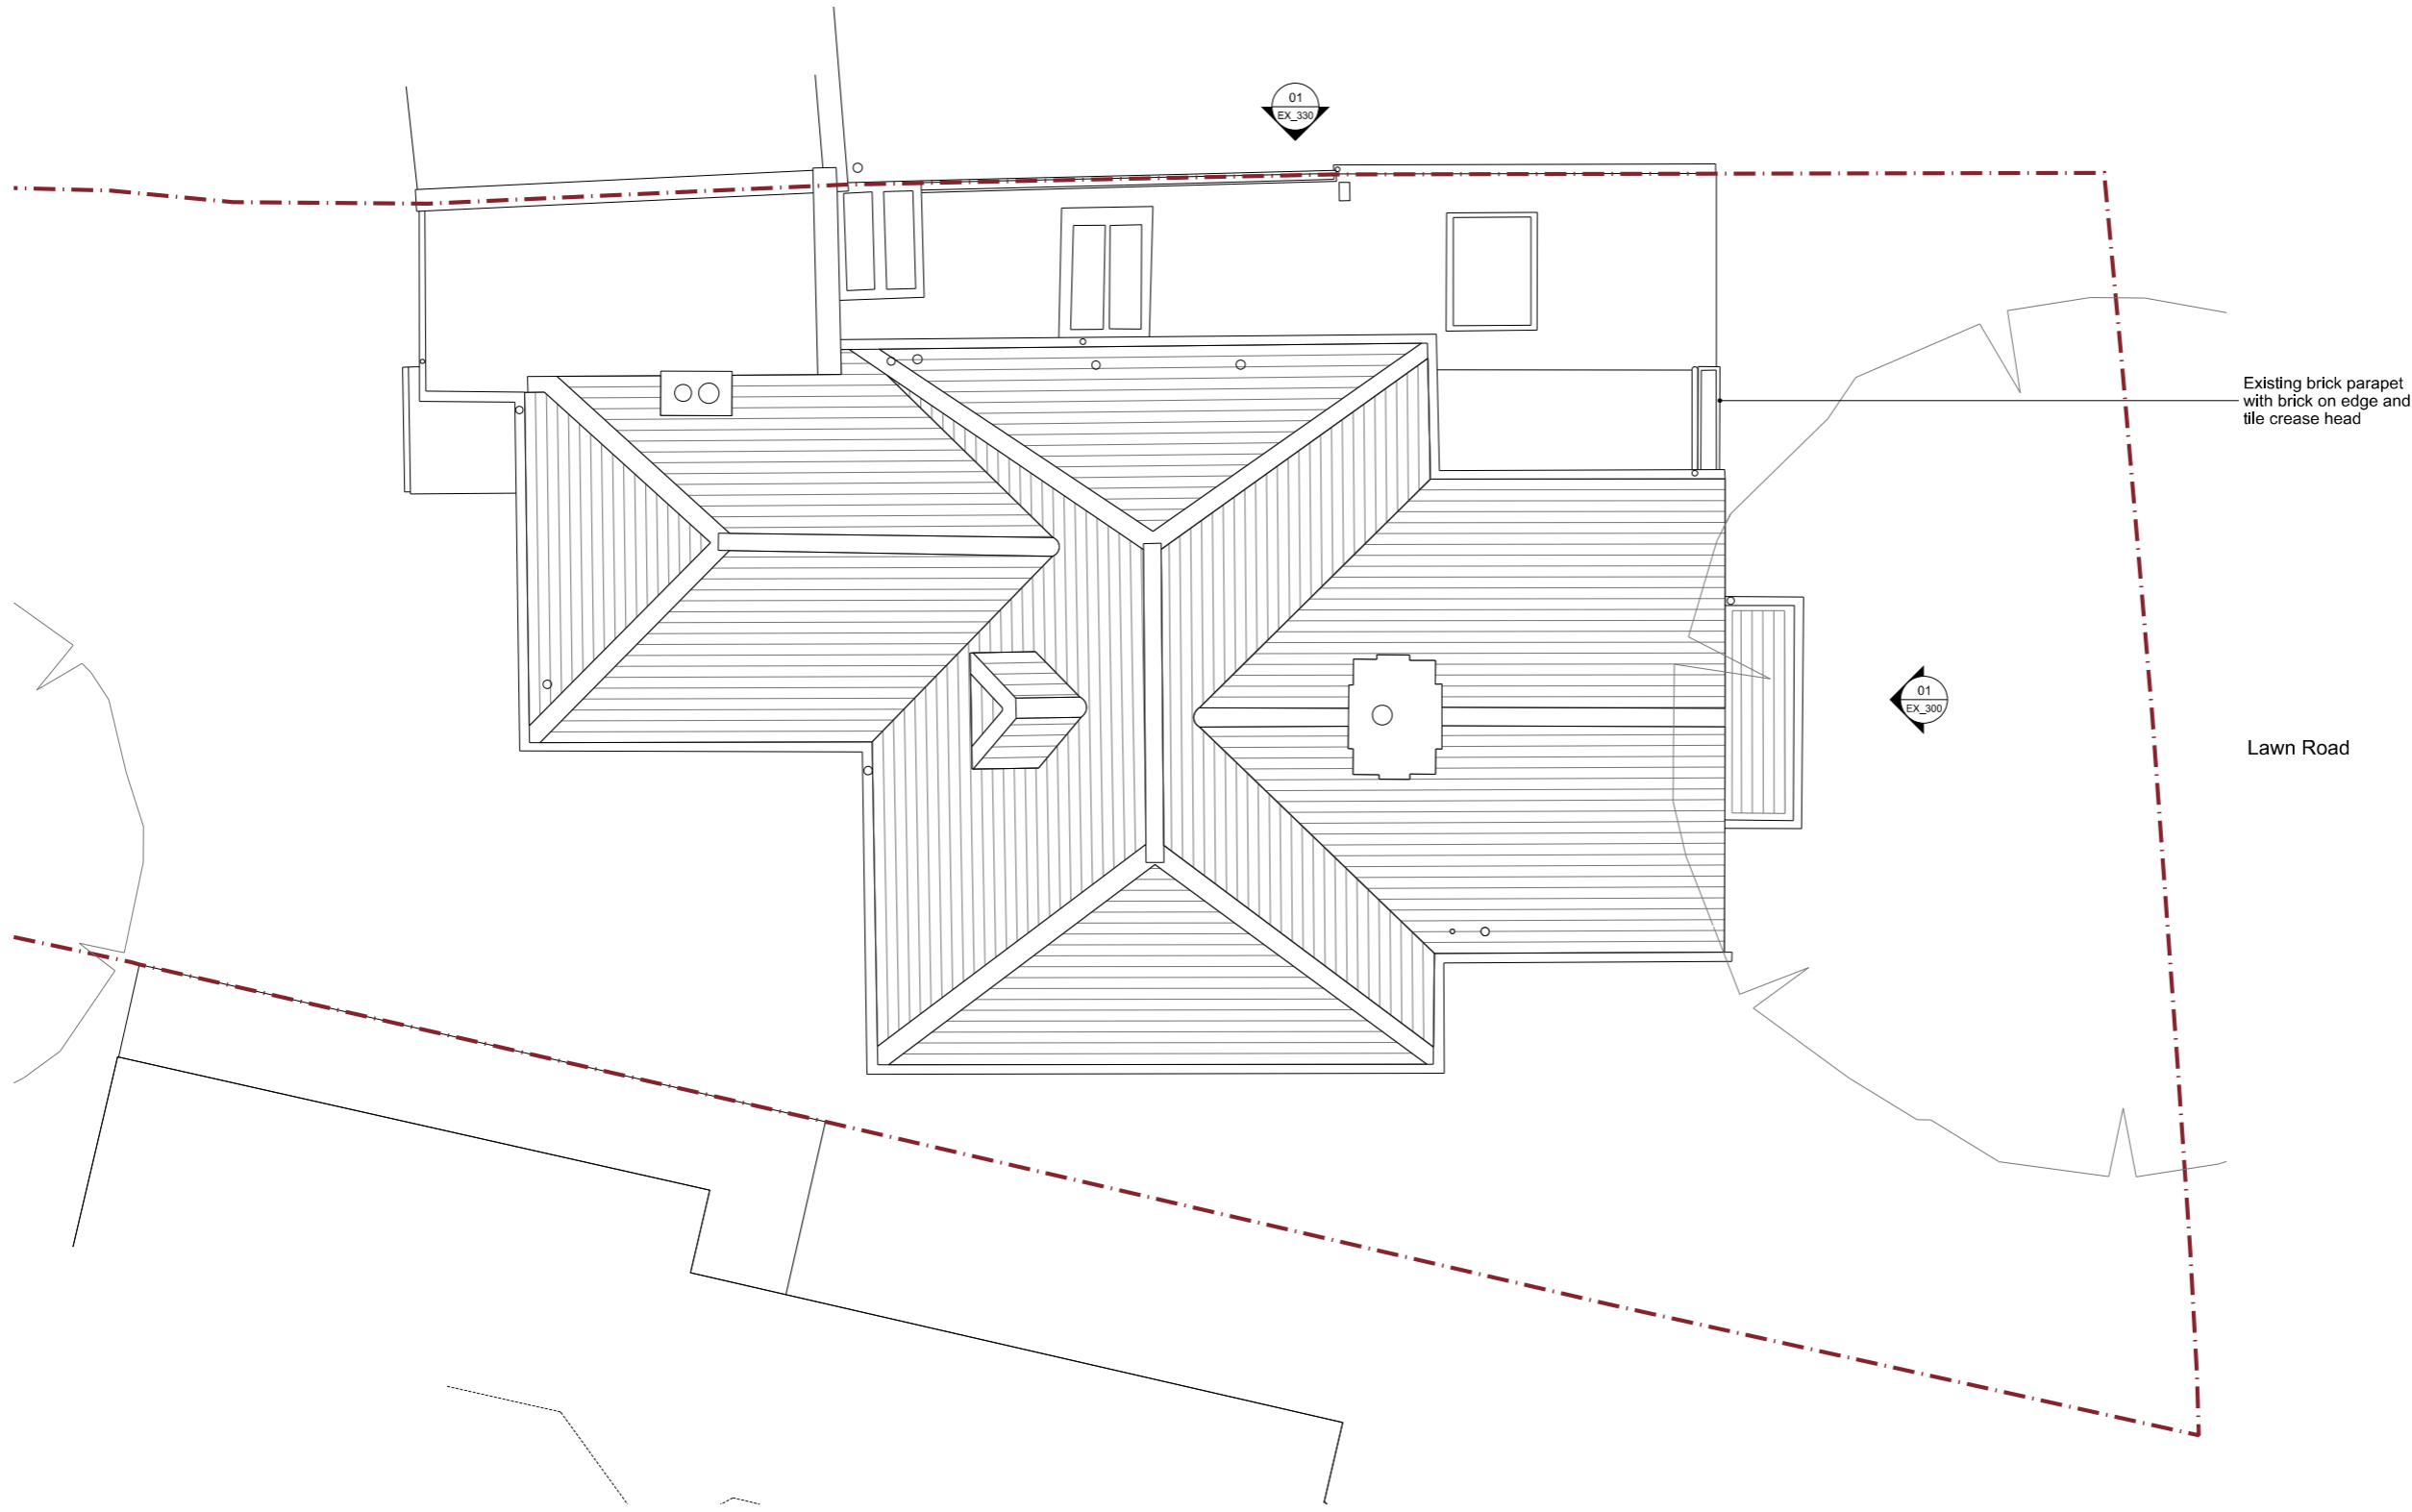


Existing brick parapet with brick on edge and tile crease head

Lawn Road

Existing Roof Plan - Demolition

1:100

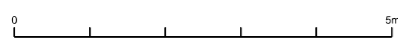

Rev	Date	Reason For Issue	Chk
A	11/01/2021	Planning Submission	NR
/	20/11/2020	For Client Comment	NR

Project  
**76 Lawn Road  
 NW3 2XB**


Client  
**Private**

Title  
**Existing & Demolition  
 Roof Plan**

Status  
**PLANNING**


 

Project Number	Date	Scale @ ISO A3
20007	20/11/2020	1:100

Revision	Drawn By	Approved By	Drawing Number
A	GW	NR	PA1_EX_103

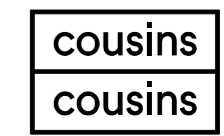

Bedford House  
 125-133 Camden High Street  
 London  
 NW1 7JR

info@cousinsandcousins.com  
 www.cousinsandcousins.com


KEY:	
	Existing Structure
	Proposed Structure
	Site Boundary

No. 77 Lawn Road (not fully surveyed)      No. 76 Lawn Road (Application Site)      No. 75 Lawn Road (not fully surveyed)



- Existing brick parapet with brick on edge and tile crease head.
- Existing large shrub and foliage to the front elevation of the property is to be removed from the property in accordance with planning approval 2020/0348/P.
- New opening formed in the existing front elevation. Refer to drawing PA1\_20\_300.
- Existing dense foliage to the front of the property.
- Existing red brick masonry steps to the front garden path with low level brickwork surround.

Existing Front Elevation - Demolition

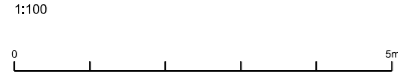

Rev	Date	Reason For Issue	Chk
A	11/01/2021	Planning Submission	NR
/	20/11/2020	For Client Comment	NR

Project  
**76 Lawn Road**  
**NW3 2XB**

Client  
**Private**

Title  
**Existing & Demolition**  
**Front Elevation**

Status  
**PLANNING**

Project Number	Date	Scale @ ISO A3
20007	20/11/2020	1:100




Revision	Drawn By	Approved By	Drawing Number
A	GW	NR	PA1_EX_300



Bedford House  
 125-133 Camden High Street  
 London  
 NW1 7JR  
 info@cousinsandcousins.com  
 www.cousinsandcousins.com

Copyright Cousins & Cousins Architects.  
 No implied license exists. This drawing should not be used to calculate areas for the purposes of valuation. All dimensions be checked on site by the contractor and such dimensions to be their responsibility. Do not scale drawings.  
 All work must comply with relevant British Standards and Building Regulations requirements. Drawing errors and omissions to be reported to the architect.

KEY:

	Existing Structure
	Proposed Structure
	Site Boundary




- Existing brick parapet with brick on edge and tile crease head
- Existing large shrub and foliage to the front elevation of the property is to be removed from the property in accordance with planning approval 2020/0348/P.
- Existing timber frame entrance door and side light removed. Refer to drawing PA1\_20\_330.
- Existing red brick masonry steps to the front garden path with low level brickwork surround

75 Lawn Road

Existing Side Elevation (North) - Demolition

1:100

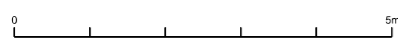

Rev	Date	Reason For Issue	Chk
A	11/01/2021	Planning Submission	NR
/	20/11/2020	For Client Comment	NR

Project  
**76 Lawn Road**  
**NW3 2XB**


Client  
 Private

Title  
**Existing & Demolition**  
**Side Elevation (North)**

Status  
**PLANNING**

Project Number	Date	Scale @ ISO A3
20007	20/11/2020	1:100

Revision	Drawn By	Approved By	Drawing Number
A	GW	NR	PA1_EX_330

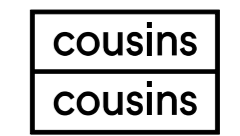

Bedford House  
 125-133 Camden High Street  
 London  
 NW1 7JR

info@cousinsandcousins.com  
 www.cousinsandcousins.com