


NOTE  
DO NOT SCALE FROM THIS DRAWING, EXCEPT FOR TOWN PLANNING PURPOSES.  
THIS DRAWING IS THE PROPERTY OF TG STUDIO AND COPYRIGHT IS RESERVED BY THEM.  
THIS DRAWING IS ISSUED ON CONDITION THAT IT IS NOT REPRODUCED USED OR DISCLOSED BY OR TO ANY UNAUTHORIZED PERSON WITHOUT THE PRIOR CONSENT OF TG STUDIO.  
THE AREAS ON THIS DRAWING HAVE BEEN CALCULATED FROM A CAD DRAWING AND HAVE NO TOLERANCES ADDED OR SUBTRACTED.

REVISIONS  
PLANNING – REV A  
13.01.2021

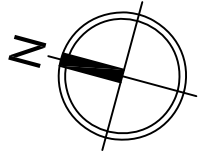

LEGEND	
SYMBOL	DESCRIPTION
	NEW PARTITION
	NEW ELEMENTS ARE ILLUSTRATED IN RED





**STUDIO**  
Architecture & Interior Design

10 RATHBONE PLACE, LONDON W1T 1HP T 020 7636 3838 F 020 7636 5650  
WWW.TG-STUDIO.CO.UK

PROJECT  
20 PERRINS WALK  
LONDON NW3 6TH

DRAWING  
PROPOSED GROUND FLOOR PLAN

DATE  
24.09.2020

DRAWN BY  
GM

CHECKED BY  
TG

STATUS  
PLANNING

SCALE @ A3  
1:100


JOB NO.  
234

DWG NO.  
P-300

REV  
A

NOTE  
DO NOT SCALE FROM THIS DRAWING, EXCEPT FOR TOWN PLANNING PURPOSES.  
THIS DRAWING IS THE PROPERTY OF TG STUDIO AND COPYRIGHT IS RESERVED BY THEM.  
THIS DRAWING IS ISSUED ON CONDITION THAT IT IS NOT REPRODUCED USED OR DISCLOSED BY OR TO ANY UNAUTHORIZED PERSON WITHOUT THE PRIOR CONSENT OF TG STUDIO.  
THE AREAS ON THIS DRAWING HAVE BEEN CALCULATED FROM A CAD DRAWING AND HAVE NO TOLERANCES ADDED OR SUBTRACTED.

REVISIONS - PLANNING - REV A 13.01.2021

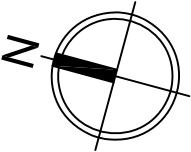

LEGEND	
SYMBOL	DESCRIPTION
	NEW PARTITION
	NEW ELEMENTS ARE ILLUSTRATED IN RED




STUDIO  
Architecture & Interior Design

10 RATHBONE PLACE, LONDON W1T 1HP T 020 7636 3838 F 020 7636 5656  
WWW.TG-STUDIO.CO.UK

PROJECT 20 PERRINS WALK  
LONDON NW3 6TH

DRAWING PROPOSED FIRST FLOOR PLAN


DATE	13.01.2021	DRAWN BY	GM	CHECKED BY	TG
STATUS	PLANNING	SCALE @ A3	1:100		
JOB NO.	234	DWG NO.	P-301	REV	A

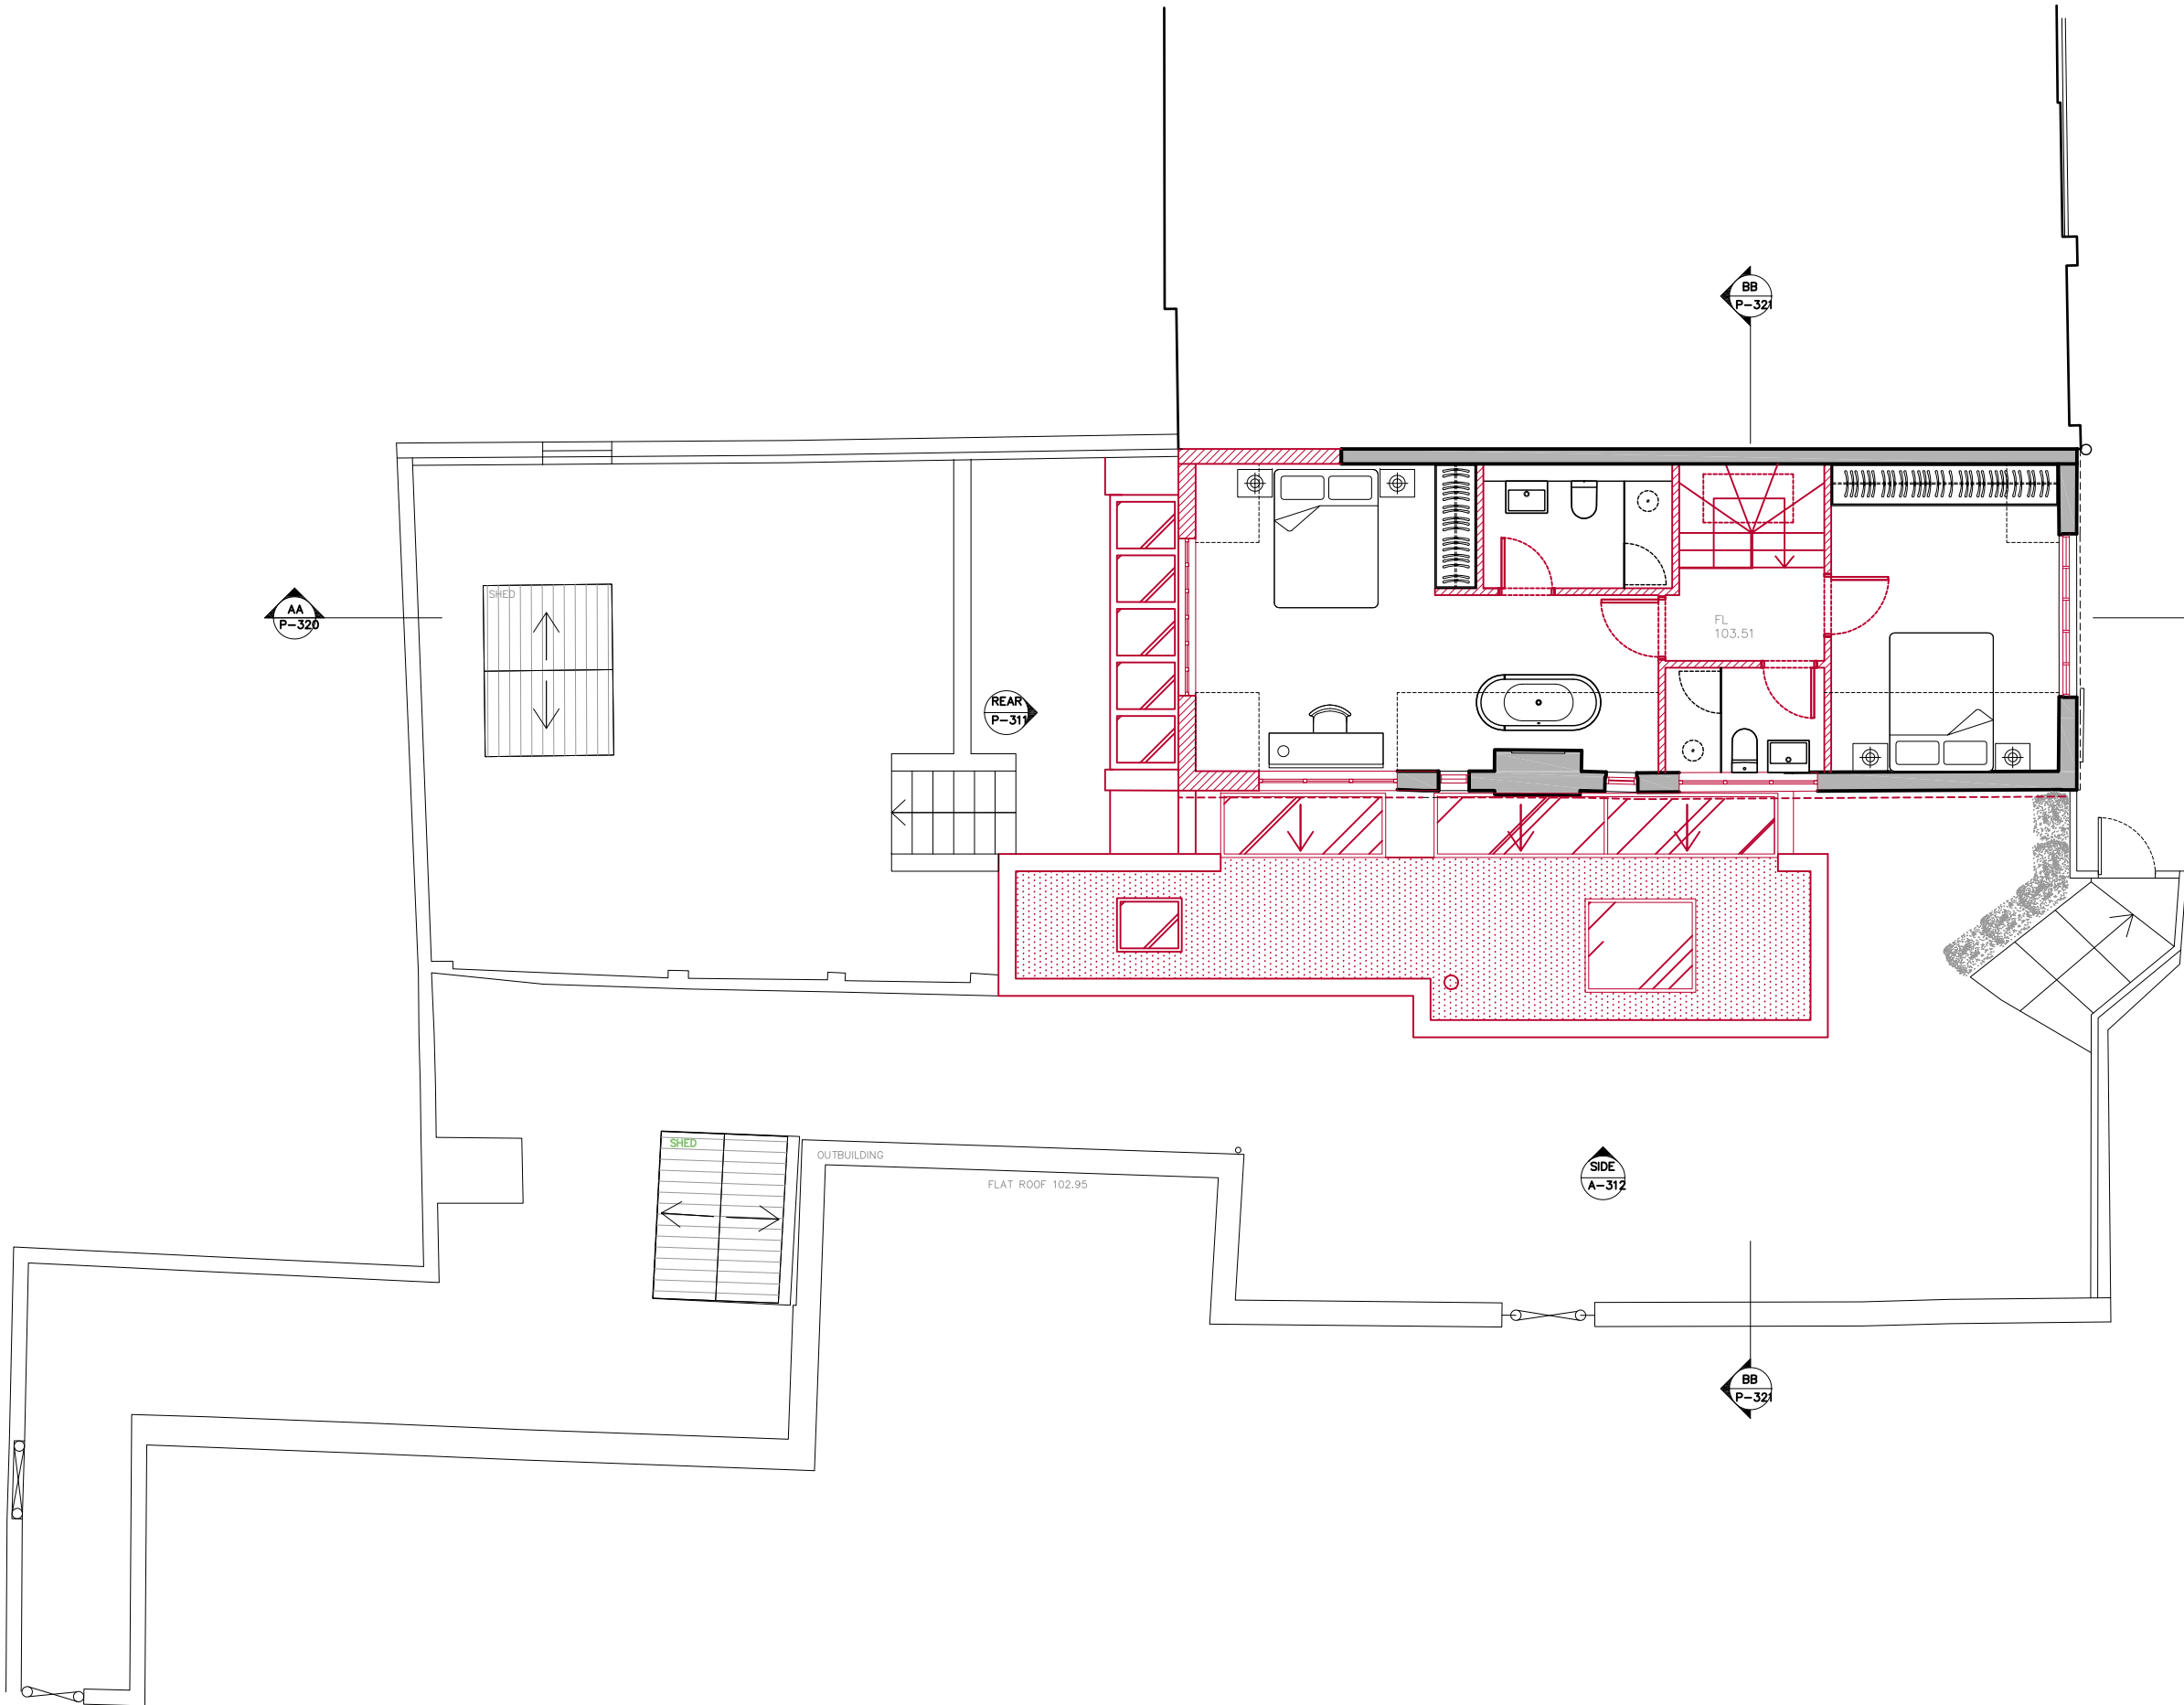

1 PROPOSED FIRST FLOOR PLAN  
scale 1:100

NOTE  
DO NOT SCALE FROM THIS DRAWING, EXCEPT FOR TOWN PLANNING PURPOSES.  
THIS DRAWING IS THE PROPERTY OF TG STUDIO AND COPYRIGHT IS RESERVED BY THEM.  
THIS DRAWING IS ISSUED ON CONDITION THAT IT IS NOT REPRODUCED USED OR DISCLOSED BY OR TO ANY UNAUTHORIZED PERSON WITHOUT THE PRIOR CONSENT OF TG STUDIO.  
THE AREAS ON THIS DRAWING HAVE BEEN CALCULATED FROM A CAD DRAWING AND HAVE NO TOLERANCES ADDED OR SUBTRACTED.

REVISIONS  
- PLANNING - REV A  
13.01.2021

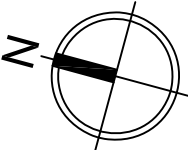

LEGEND	
SYMBOL	DESCRIPTION
	NEW PARTITION
	NEW ELEMENTS ARE ILLUSTRATED IN RED




STUDIO  
Architecture & Interior Design

10 RATHBONE PLACE, LONDON W1T 1HP T 020 7636 3838 F 020 7636 5656  
WWW.TG-STUDIO.CO.UK

PROJECT  
20 PERRINS WALK  
LONDON NW3 6TH

DRAWING  
PROPOSED ROOF PLAN


DATE	13.01.2021	DRAWN BY	GM	CHECKED BY	TG
STATUS	PLANNING	SCALE @ A3	1:100		
JOB NO.	234	DWG NO.	P-302	REV	A

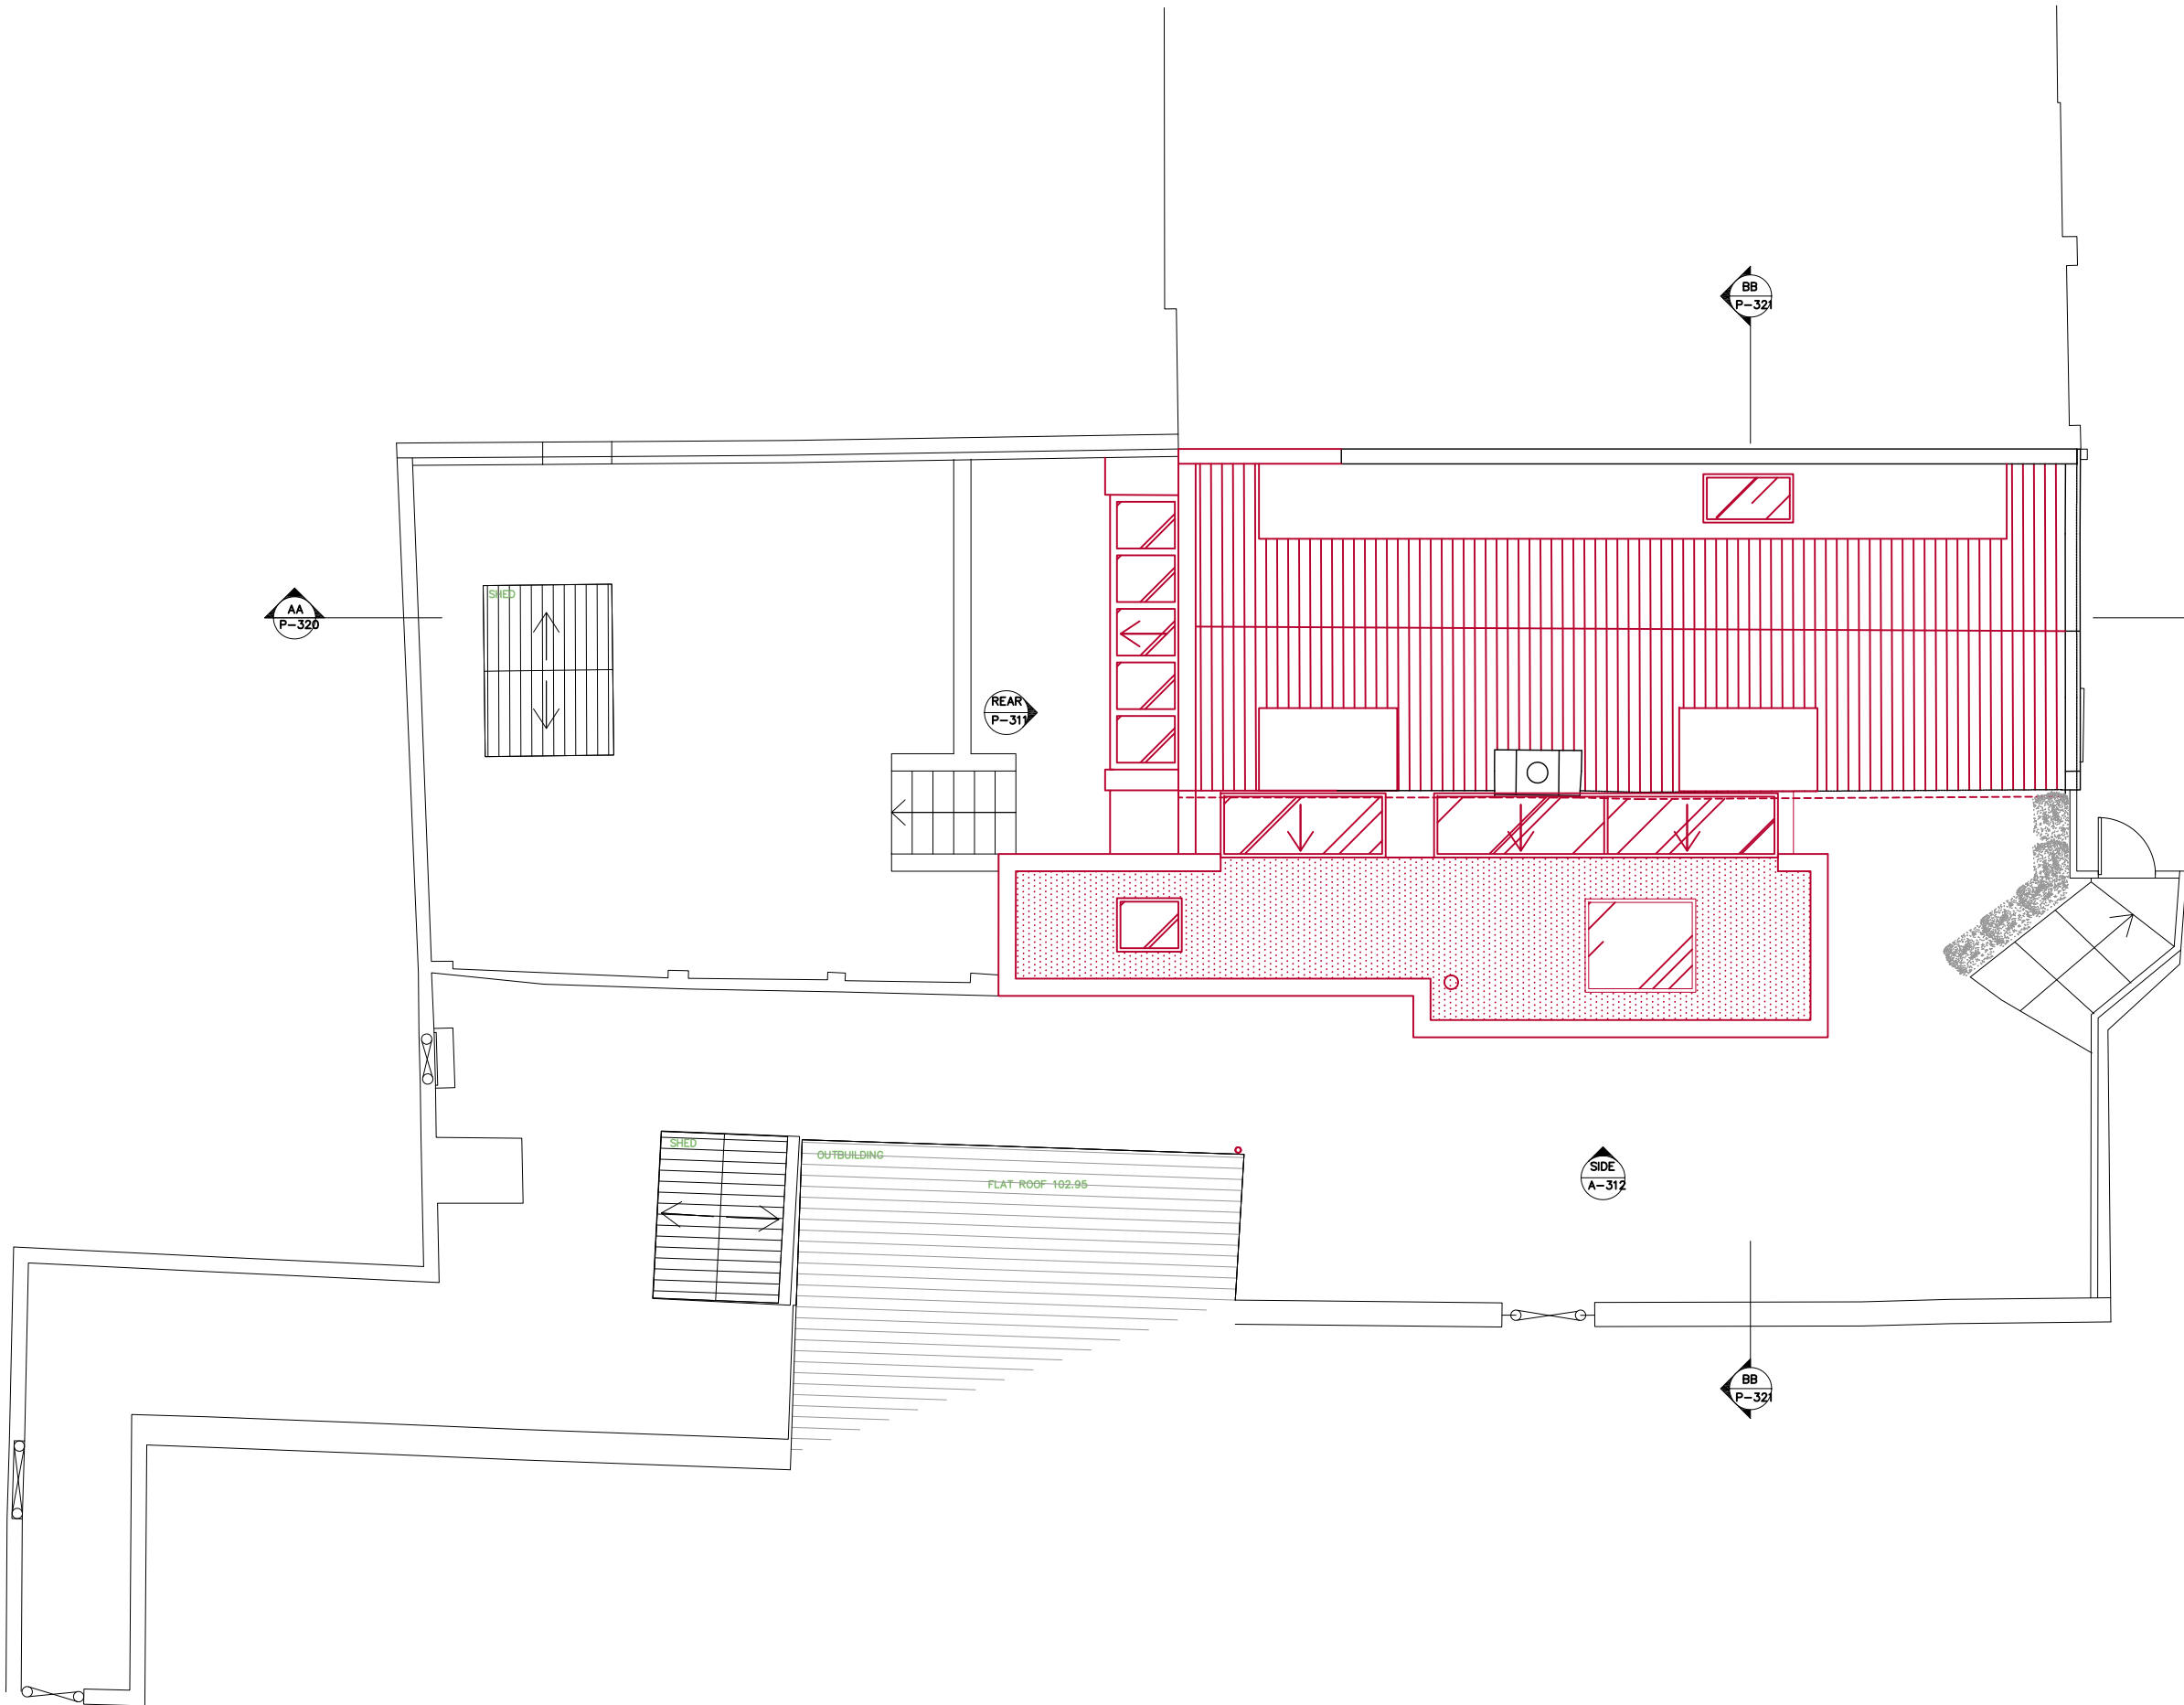

1 PROPOSED ROOF PLAN  
scale 1:100

NOTE  
DO NOT SCALE FROM THIS DRAWING, EXCEPT FOR TOWN PLANNING PURPOSES.  
THIS DRAWING IS THE PROPERTY OF TG STUDIO AND COPYRIGHT IS RESERVED BY THEM.  
THIS DRAWING IS ISSUED ON CONDITION THAT IT IS NOT REPRODUCED USED OR DISCLOSED BY OR TO ANY UNAUTHORIZED PERSON WITHOUT THE PRIOR CONSENT OF TG STUDIO.  
THE AREAS ON THIS DRAWING HAVE BEEN CALCULATED FROM A CAD DRAWING AND HAVE NO TOLERANCES ADDED OR SUBTRACTED.

REVISIONS  
- PLANNING - REV A  
13.01.2021

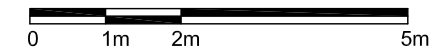

STUDIO  
Architecture & Interior Design

10 RATHBONE PLACE, LONDON W1T 1HP T 020 7636 3838 F 020 7636 5650  
WWW.TG-STUDIO.CO.UK

PROJECT  
20 PERRINS WALK  
LONDON NW3 6TH

DRAWING  
PROPOSED FRONT ELEVATION

DATE 13.01.2021 DRAWN BY GM CHECKED BY TG

STATUS PLANNING SCALE @ A3 1:100

JOB NO. 234 DWG NO. P-310 REV A

File - C:\TG-Studio\234 - 20 Perrins Walk\planning  
application\dwg\amended\234-20 Perrins Walk-P-310-313-PR\_ELV

NOTE  
DO NOT SCALE FROM THIS DRAWING, EXCEPT FOR TOWN PLANNING PURPOSES.  
THIS DRAWING IS THE PROPERTY OF TG STUDIO AND COPYRIGHT IS RESERVED BY THEM.  
THIS DRAWING IS ISSUED ON CONDITION THAT IT IS NOT REPRODUCED USED OR DISCLOSED BY OR TO ANY UNAUTHORIZED PERSON WITHOUT THE PRIOR CONSENT OF TG STUDIO.  
THE AREAS ON THIS DRAWING HAVE BEEN CALCULATED FROM A CAD DRAWING AND HAVE NO TOLERANCES ADDED OR SUBTRACTED.

REVISIONS  
- PLANNING REV A  
13.01.2021



0 1m 2m 5m



STUDIO  
Architecture & Interior Design

10 RATHBONE PLACE, LONDON W1T 1HP T 020 7636 3838 F 020 7636 5650  
WWW.TG-STUDIO.CO.UK

PROJECT  
20 PERRINS WALK  
LONDON NW3 6TH

DRAWING  
PROPOSED FRONT FENCE

DATE 13.01.2021  
DRAWN BY GM  
CHECKED BY TG

STATUS PLANNING  
SCALE @ A3 1:100

JOB NO. 234  
DWG NO. P-311  
REV A

File - C:\TG-Studio\234 - 20 Perrins Walk\planning  
application\dwg\amended\234-20 Perrins Walk-P-310-313-PR\_ELV

NOTE  
DO NOT SCALE FROM THIS DRAWING, EXCEPT FOR TOWN PLANNING PURPOSES.  
THIS DRAWING IS THE PROPERTY OF TG STUDIO AND COPYRIGHT IS RESERVED BY THEM.  
THIS DRAWING IS ISSUED ON CONDITION THAT IT IS NOT REPRODUCED USED OR DISCLOSED BY OR TO ANY UNAUTHORIZED PERSON WITHOUT THE PRIOR CONSENT OF TG STUDIO.  
THE AREAS ON THIS DRAWING HAVE BEEN CALCULATED FROM A CAD DRAWING AND HAVE NO TOLERANCES ADDED OR SUBTRACTED.

REVISIONS  
- PLANNING REV A  
13.01.2021



1 PROPOSED REAR ELEVATION  
scale 1:100

0 1m 2m 5m

**TG**  
**STUDIO**  
Architecture & Interior Design  
10 RATHBONE PLACE, LONDON W1T 1HP T 020 7636 3838 F 020 7636 5659  
WWW.TG-STUDIO.CO.UK


PROJECT  
20 PERRINS WALK  
LONDON NW3 6TH

DRAWING  
PROPOSED REAR ELEVATION

DATE	13.01.2021	DRAWN BY	GM	CHECKED BY	TG
STATUS	PLANNING	SCALE @ A3	1:100		
JOB NO.	234	DWG NO.	P-312	REV	A

NOTE  
DO NOT SCALE FROM THIS DRAWING, EXCEPT FOR TOWN PLANNING PURPOSES.  
THIS DRAWING IS THE PROPERTY OF TG STUDIO AND COPYRIGHT IS RESERVED BY THEM.  
THIS DRAWING IS ISSUED ON CONDITION THAT IT IS NOT REPRODUCED USED OR DISCLOSED BY OR TO ANY UNAUTHORIZED PERSON WITHOUT THE PRIOR CONSENT OF TG STUDIO.  
THE AREAS ON THIS DRAWING HAVE BEEN CALCULATED FROM A CAD DRAWING AND HAVE NO TOLERANCES ADDED OR SUBTRACTED.

REVISIONS  
- PLANNING REV A  
13.01.2021

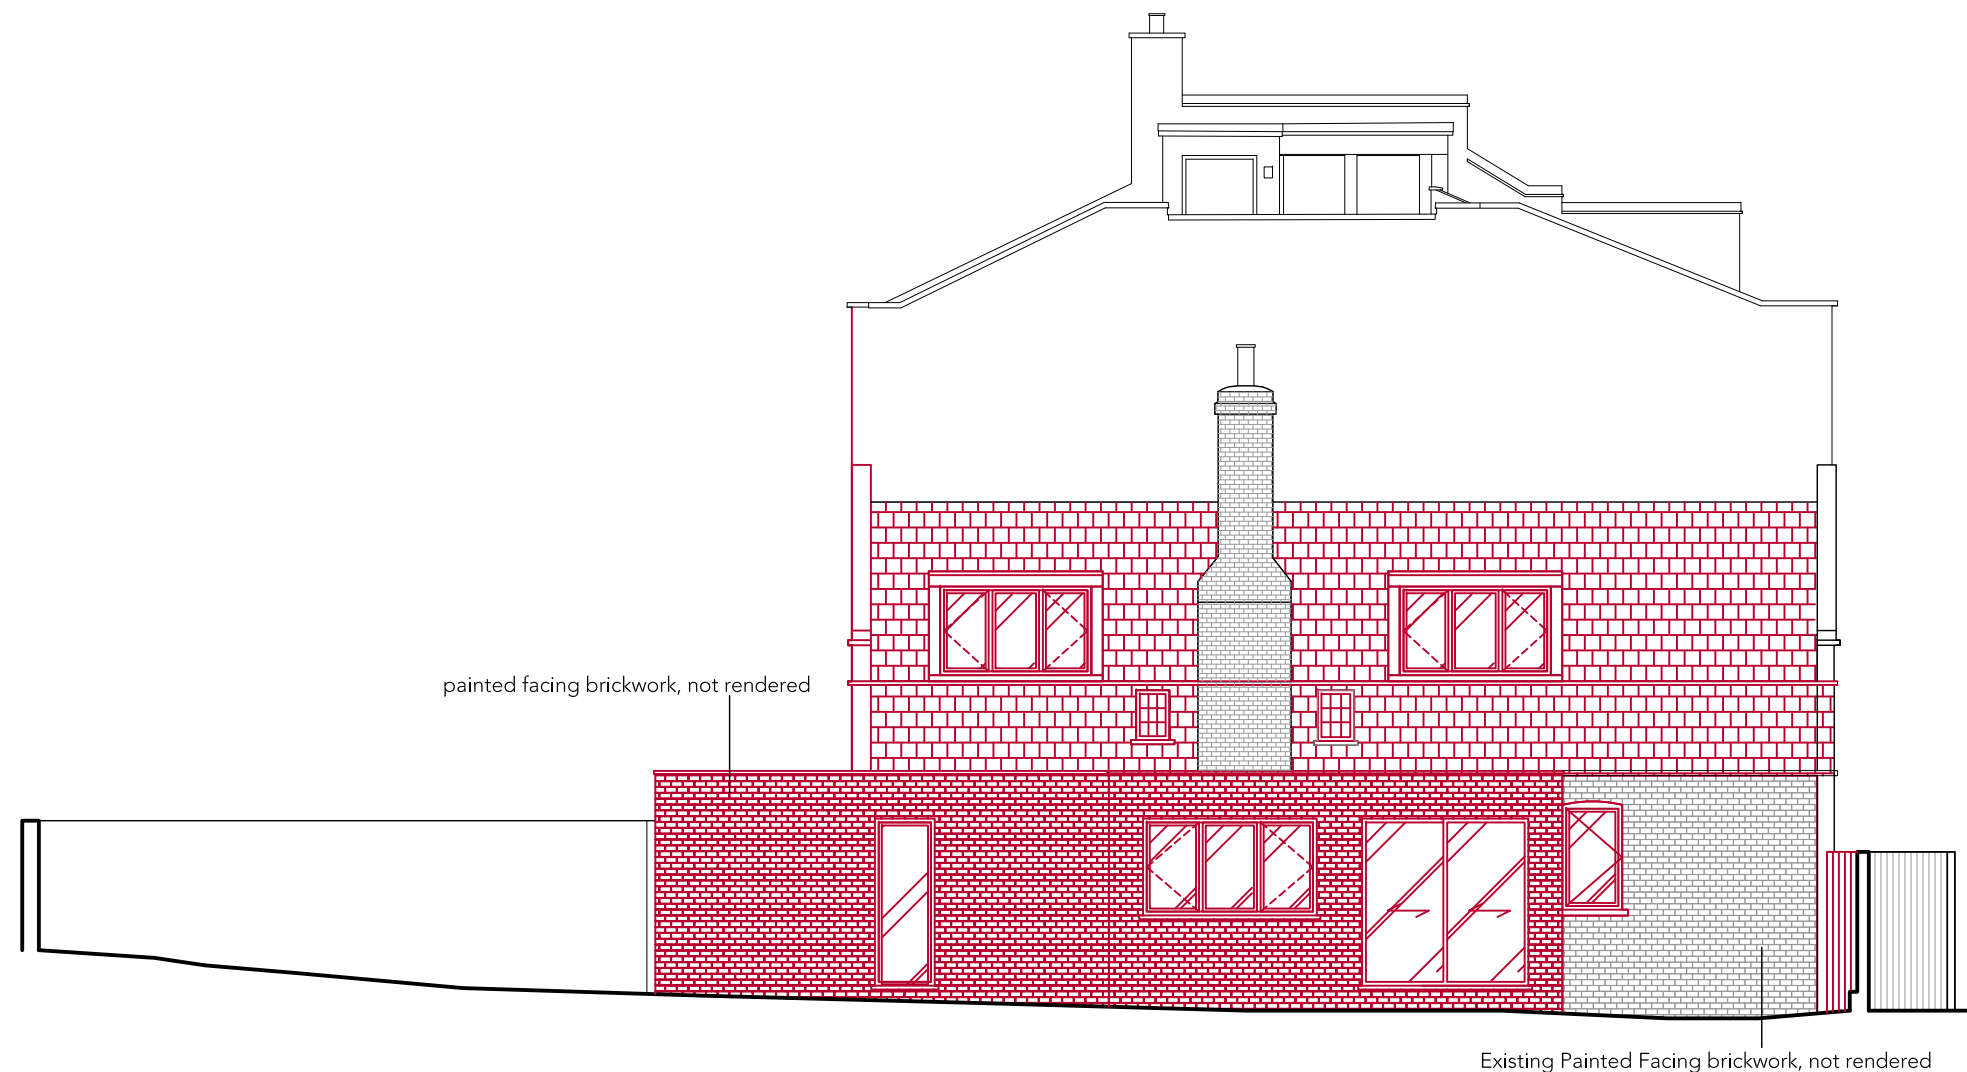

1 PROPOSED SIDE ELEVATION  
scale 1:100

**TG**  
**STUDIO**  
Architecture & Interior Design  
10 RATHBONE PLACE, LONDON W1T 1HP T 020 7636 3838 F 020 7636 5650  
WWW.TG-STUDIO.CO.UK


**PROJECT**  
20 PERRINS WALK  
LONDON NW3 6TH

**DRAWING**  
PROPOSED SIDE ELEVATION

<b>DATE</b>	13.01.2021	<b>DRAWN BY</b>	GM	<b>CHECKED BY</b>	TG
<b>STATUS</b>	PLANNING	<b>SCALE @ A3</b>	1:100		
<b>JOB NO.</b>	234	<b>DWG NO.</b>	P-313	<b>REV</b>	A

NOTE  
DO NOT SCALE FROM THIS DRAWING, EXCEPT FOR TOWN PLANNING PURPOSES.  
THIS DRAWING IS THE PROPERTY OF TG STUDIO AND COPYRIGHT IS RESERVED BY THEM.  
THIS DRAWING IS ISSUED ON CONDITION THAT IT IS NOT REPRODUCED USED OR DISCLOSED BY OR TO ANY UNAUTHORIZED PERSON WITHOUT THE PRIOR CONSENT OF TG STUDIO.  
THE AREAS ON THIS DRAWING HAVE BEEN CALCULATED FROM A CAD DRAWING AND HAVE NO TOLERANCES ADDED OR SUBTRACTED.

REVISIONS  
- PLANNING - REV A  
13.01.2021

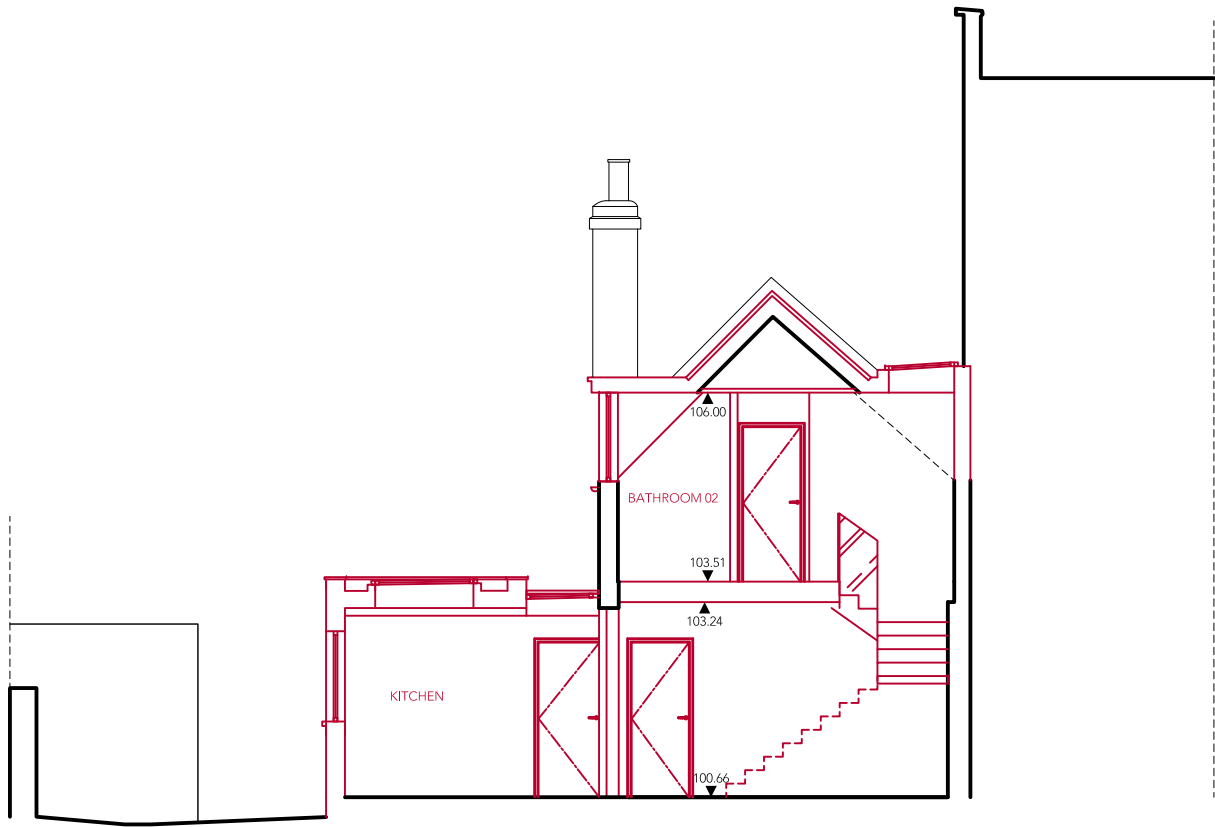

1 PROPOSED SECTION B-B'  
scale 1:100



**TG**  
**STUDIO**  
Architecture & Interior Design  
10 RATHBONE PLACE, LONDON W1T 1HP T 020 7636 3838 F 020 7636 5659  
WWW.TG-STUDIO.CO.UK

PROJECT  
20 PERRINS WALK  
LONDON NW3 6TH

DRAWING  
PROPOSED SECTION B-B'

DATE	13.01.2021	DRAWN BY	GM	CHECKED BY	TG
STATUS	PLANNING	SCALE @ A3	1:100		
JOB NO.	234	DWG NO.	P-321	REV	A