



1 CURTAIN WALL SECTION E
6205 1:20 @ A1

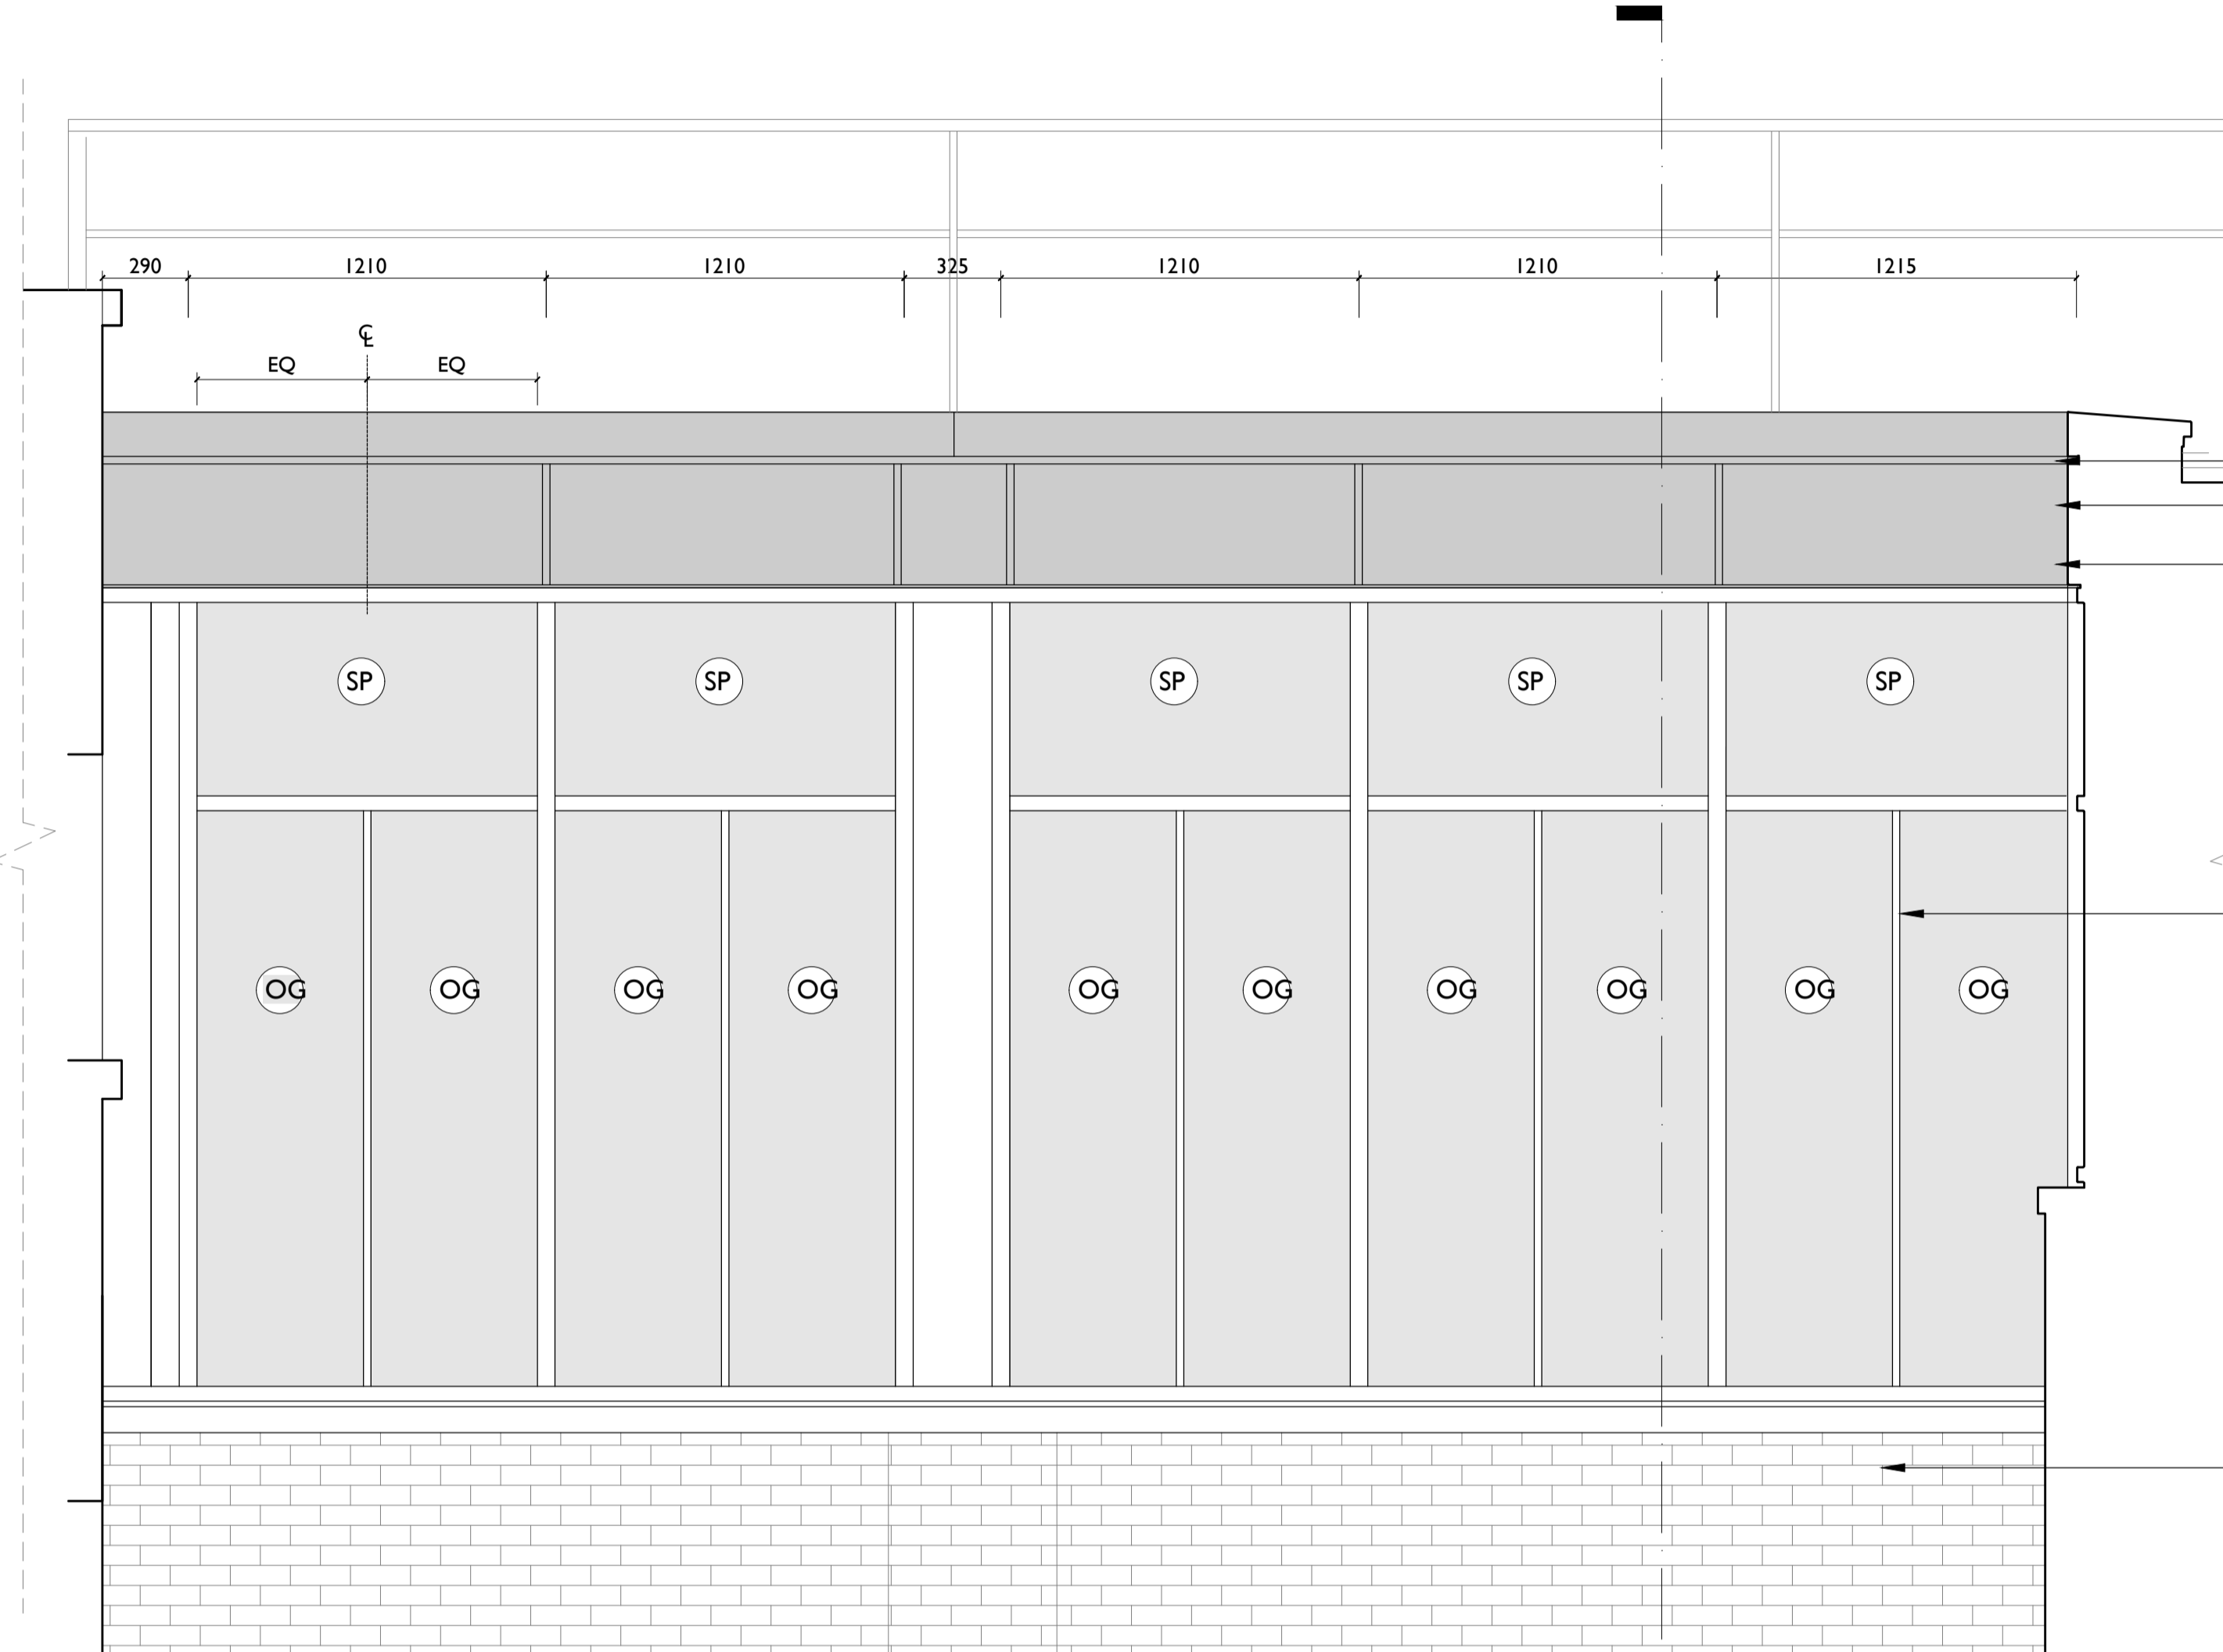


2 CURTAIN WALL ELEVATION
6205 1:20 @ A1

- Shadow Gaps
- Contractor to allow for cavity barriers within cladding system
- Curtain Walling to RAL 9005 Contractor to provide samples for review and sign off before manufacturing
- Central glazing bars - to RAL 9005 to match transoms and cladding
- Allow for the rebuilding of the parapet wall to form a secure base for the curtain walling

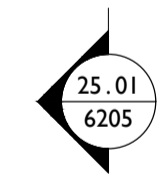


Notes:
 Drawings are based on survey data and may not accurately represent what is physically present.
 Do not scale from this drawing. All dimensions are to be verified on site before proceeding with the work.
 All dimensions are in millimeters unless noted otherwise.
 Purcell shall be notified in writing of any discrepancies.

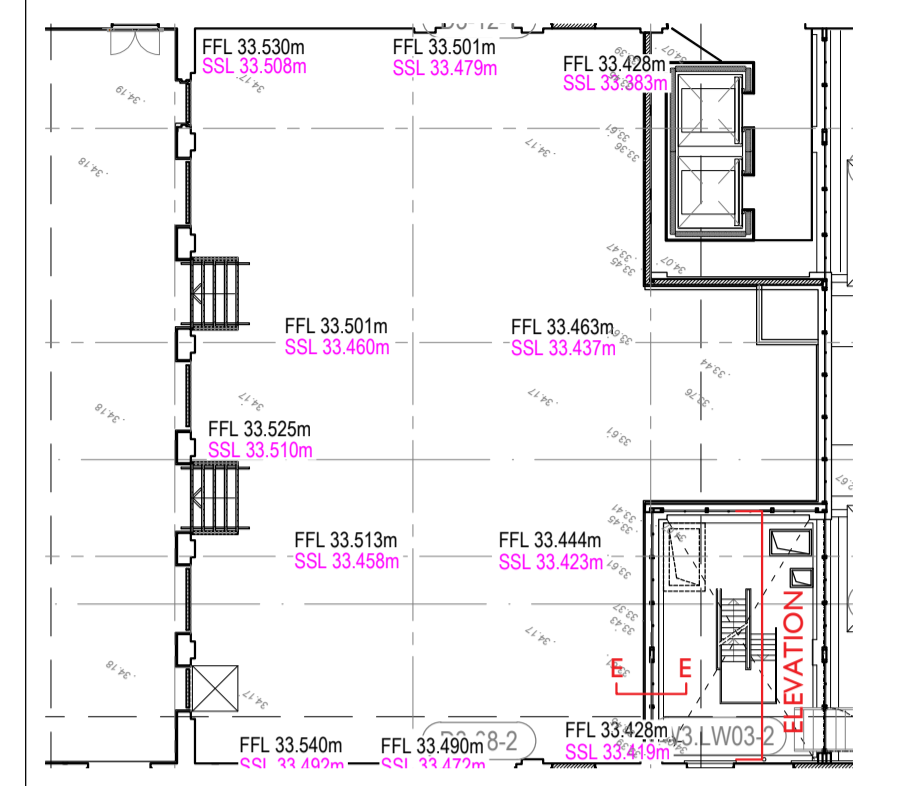

- Key**
- OG Obscured Glass
 - SP Solid Insulated Panel
 - VG Vision Glass
 - PP Perforated Panel

NOTES:
 CURTAIN WALLING AS A CDP ITEM:
 FOR CURTAIN WALLING PERFORMANCE/EMPLOYER'S REQUIREMENTS REFER TO AKT SPECIFICATION CTH-AKT-XXX-SP-25-R-001
 FOR FINISHES REFER TO NBS CLAUSE H11-110A

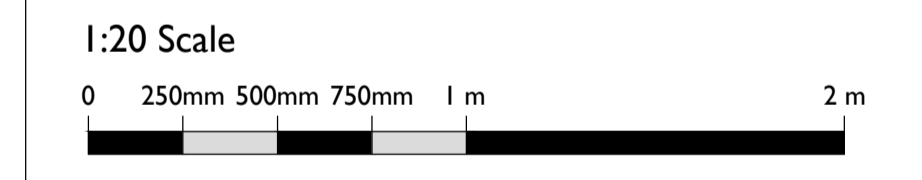

ISSUE	DATE	DRAWN	CHECKED	DESCRIPTION
Current	19/10/2020	NS	NS	
DRAWING TITLE	PROPOSED CURTAIN WALL DETAILS E			
DRAWING NO.	CTH-PUR-L03-DR-25-A-6205			
REVISION	C00			
SIZE & SCALE	A1L 1:20			
DRAWING STATUS	A - For Construction			

CLIENT	Lendlease	
PROJECT	Camden Town Hall	
JOB NUMBER	238664	