

I0, FERNCROFT AVENUE

OCT 2020- REV 3


I26FA

Landscape Design Package

00 - Survey	05 - ELEVATION FRONT GATE	I 1 - REAR Section DETAIL BI- Corten Planter
01 - Layout Plan REAR 1:75 -with pergola	06 - REAR Section Elevation AA	I 2 - REAR Section DETAIL C- Pergola
01a - Layout Plan REAR SETTING OUT 1:75	07 - REAR Section Elevation AA & BB	I 3a,b,c - LIGHTING PLANS AND REFS
02 - Setting Out Patio REAR 1:50- with pergola	08 - REAR Section DETAIL A1- Corten Panels	
03 - Layout Plan FRONT 1:75	09 - REAR Section DETAIL A2- Deck and Edging	
04 -Layout Plan FRONT SETTING OUT	I 0 - REAR Section DETAIL A3- Steps	



EXISTING LEVELS

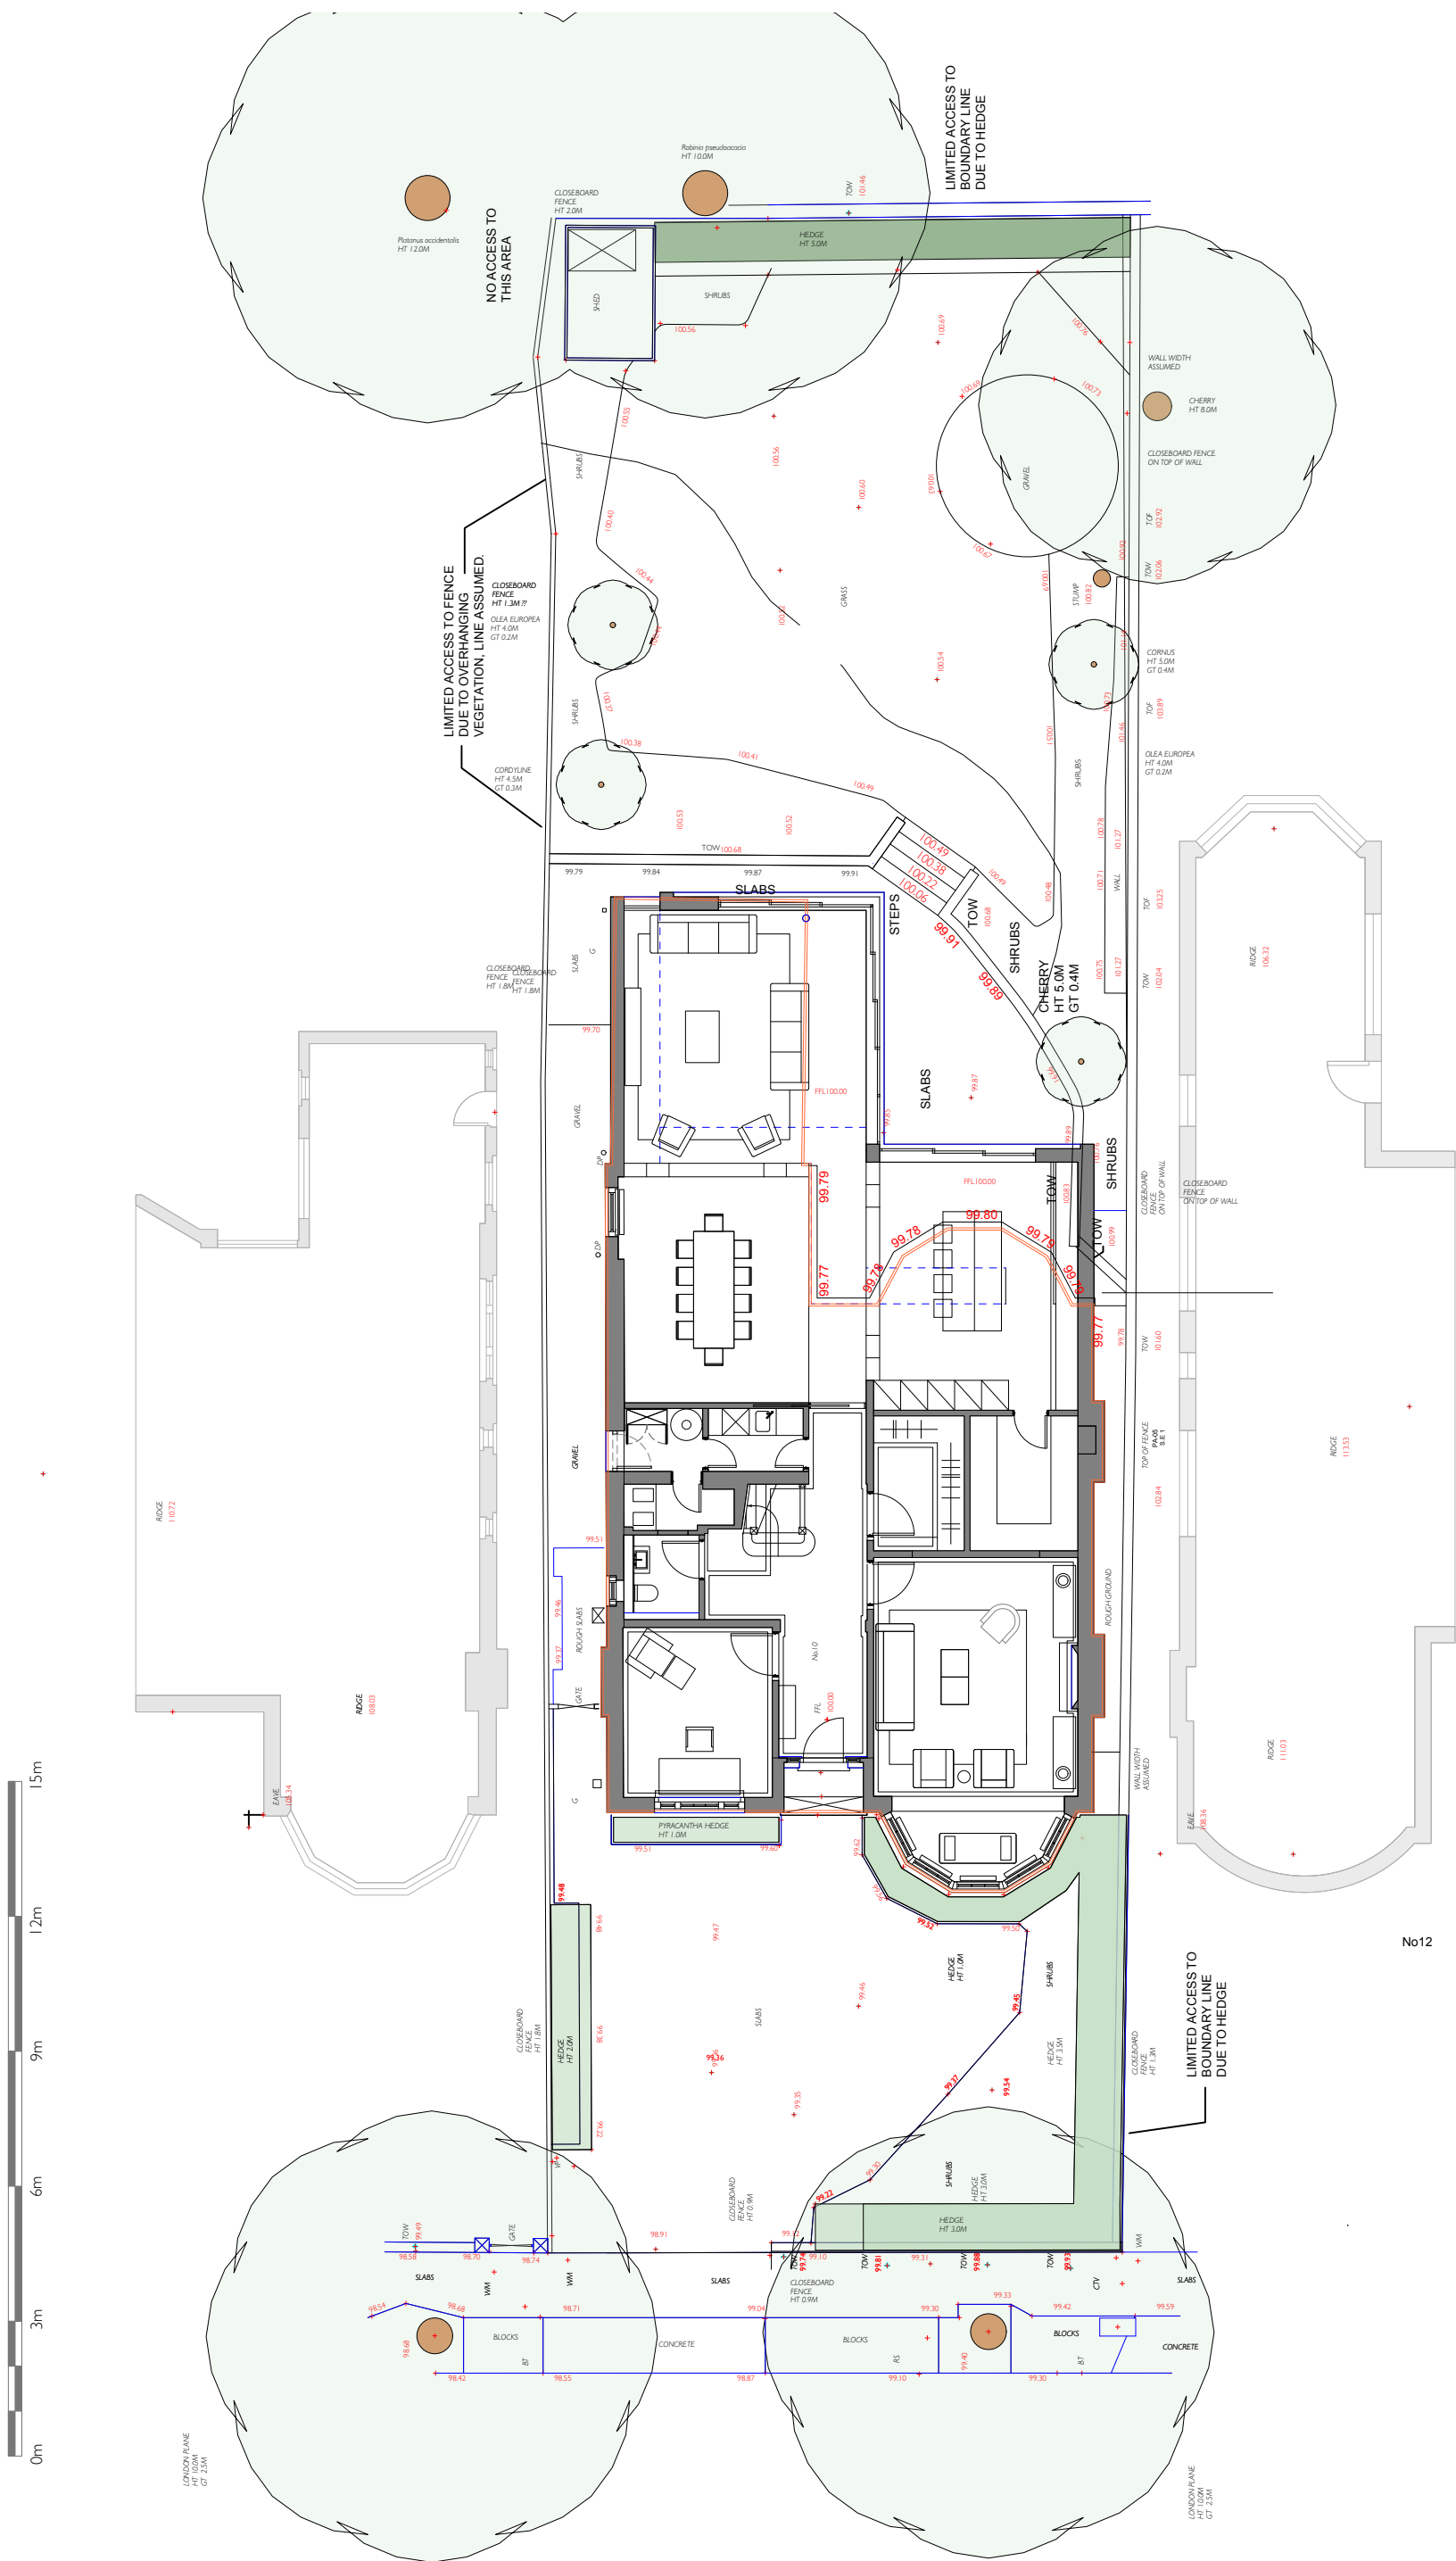



LONDON
GARDENDESIGNER

m. 0 7976 155 282 | sj@londongardendesigner.com | www.londongardendesigner.com

project name
10 Ferncroft Avenue, NW3 7PH

drawing title
Layout Plan - Rear garden (WITH PERGOLA)

date
Oct 2020

scale
1:75 A3


drawn by
SJ


drawing n°
126FA-001 rev 3



0m 1m 2m 3m 4m 5m

FFL + 8.2 PROPOSED LEVELS
FFL + 8.2 EXISTING LEVELS

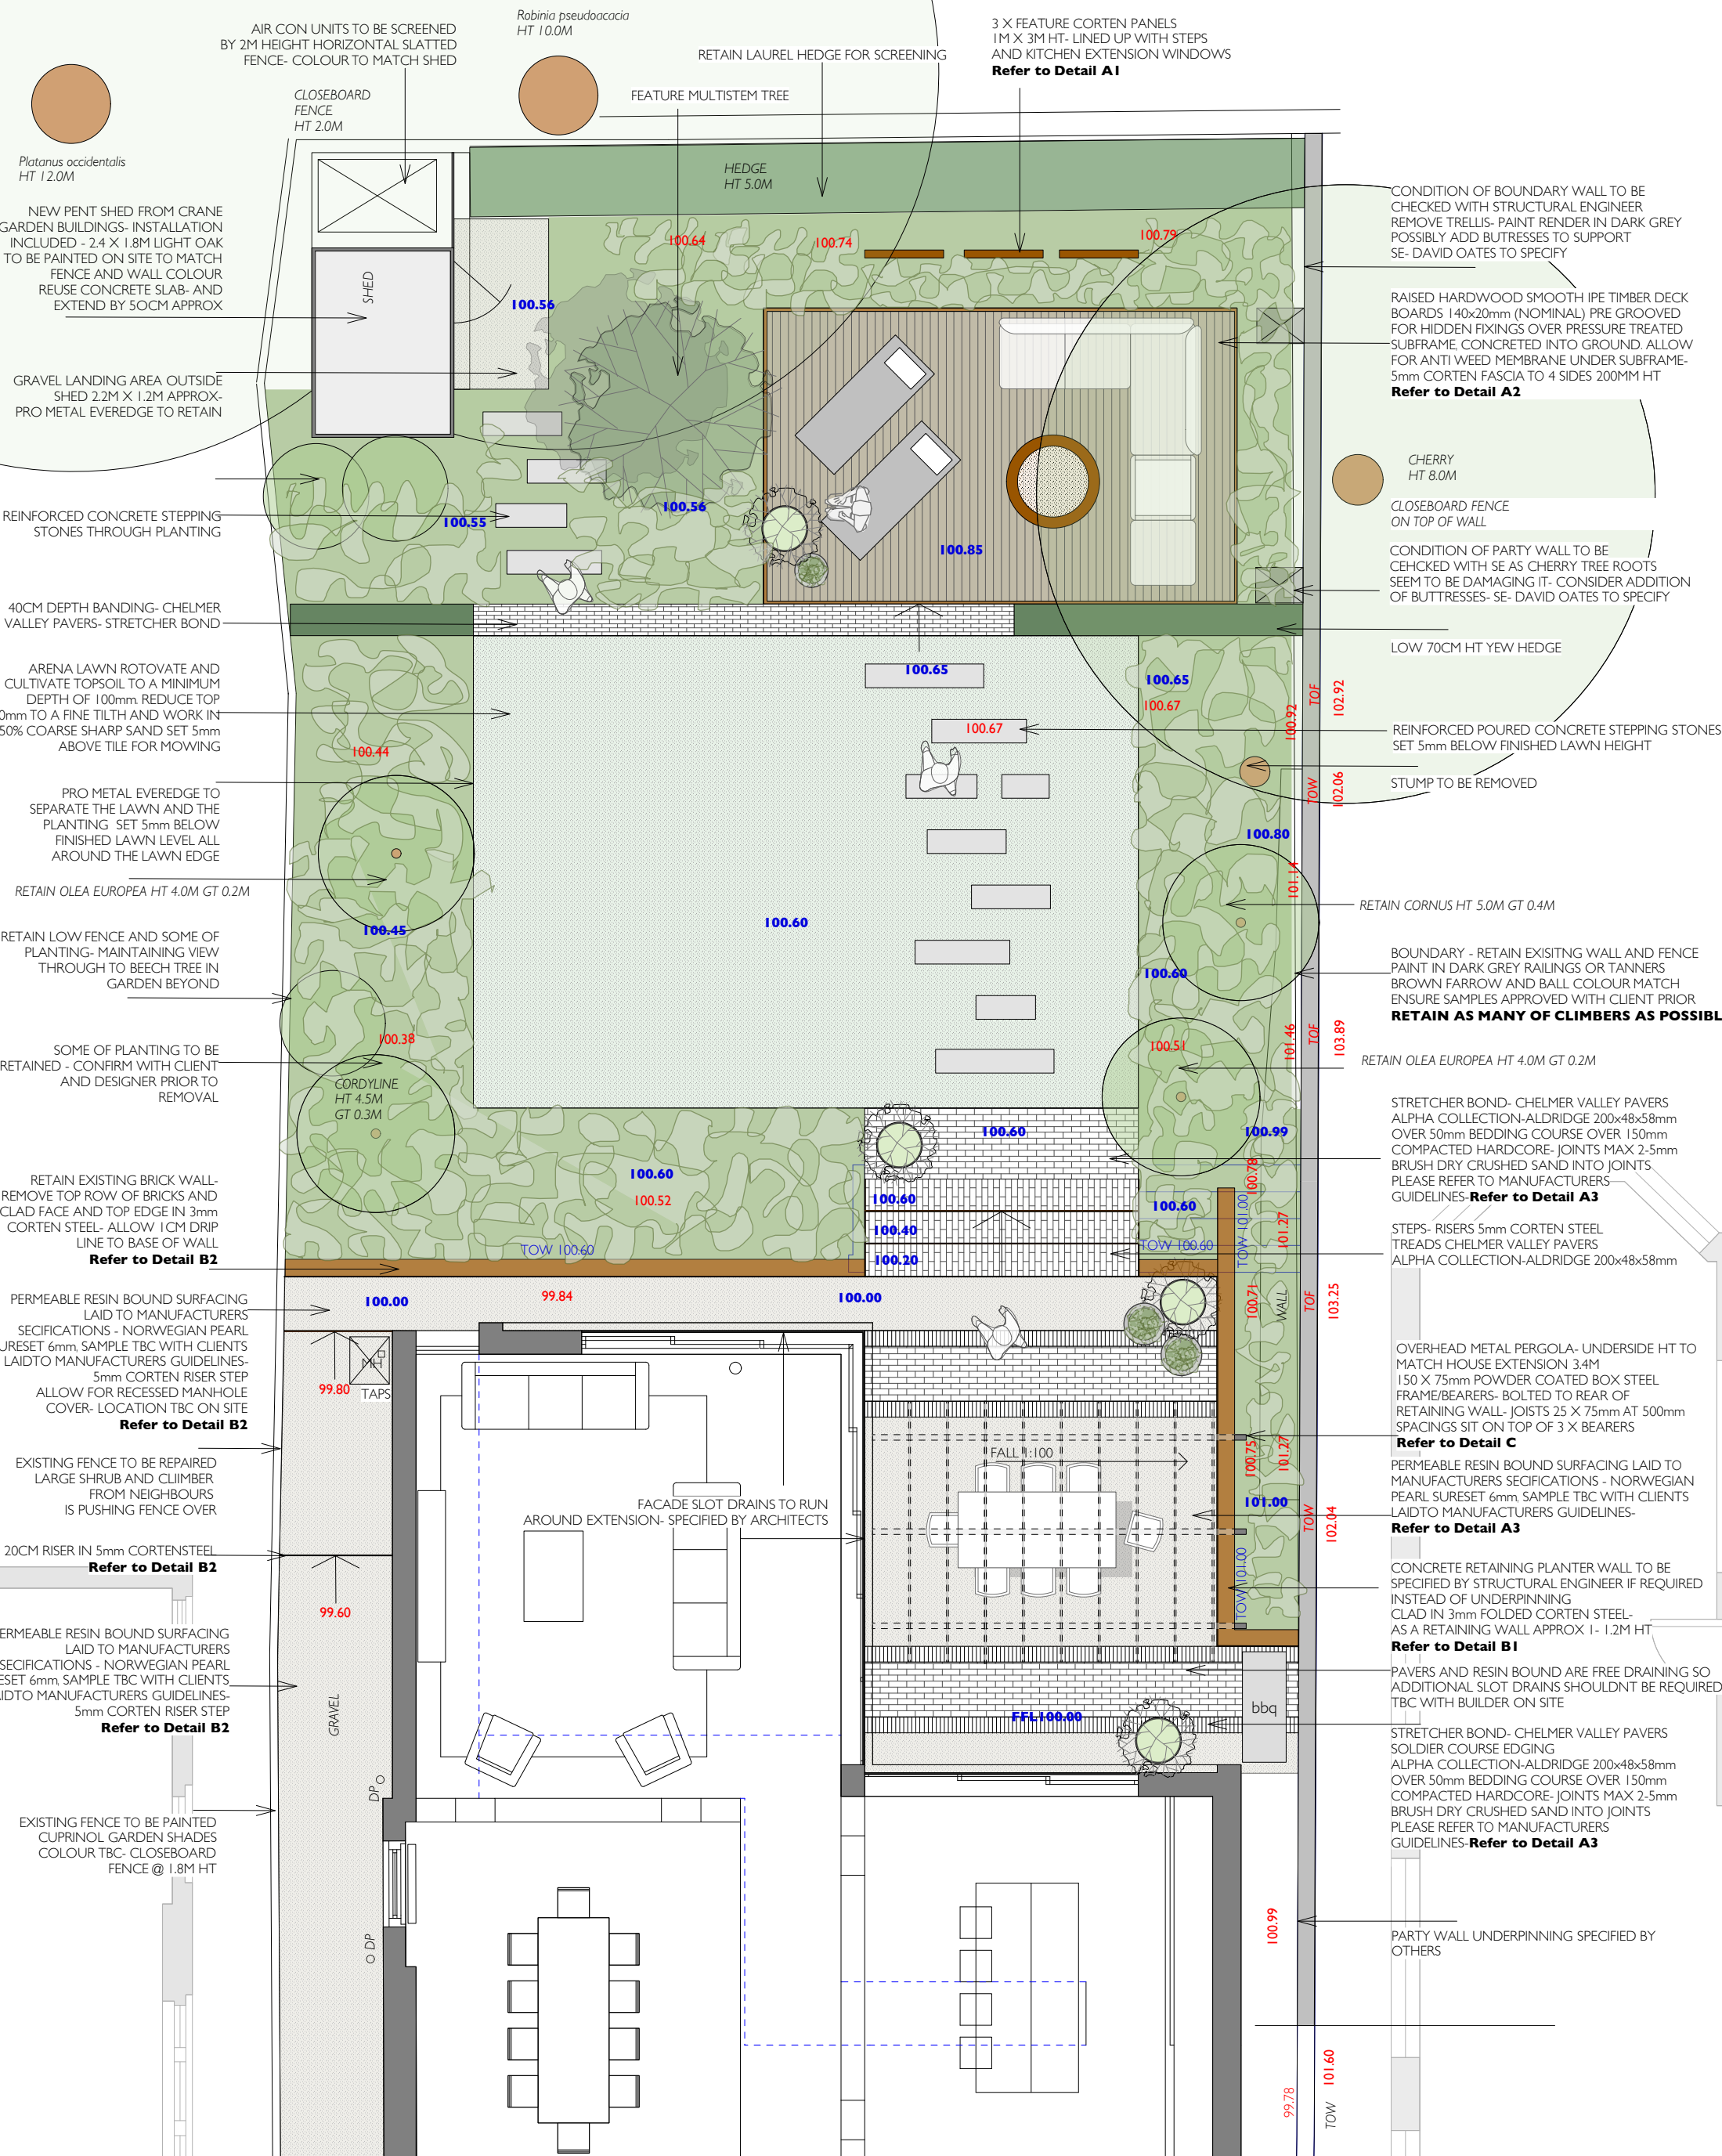

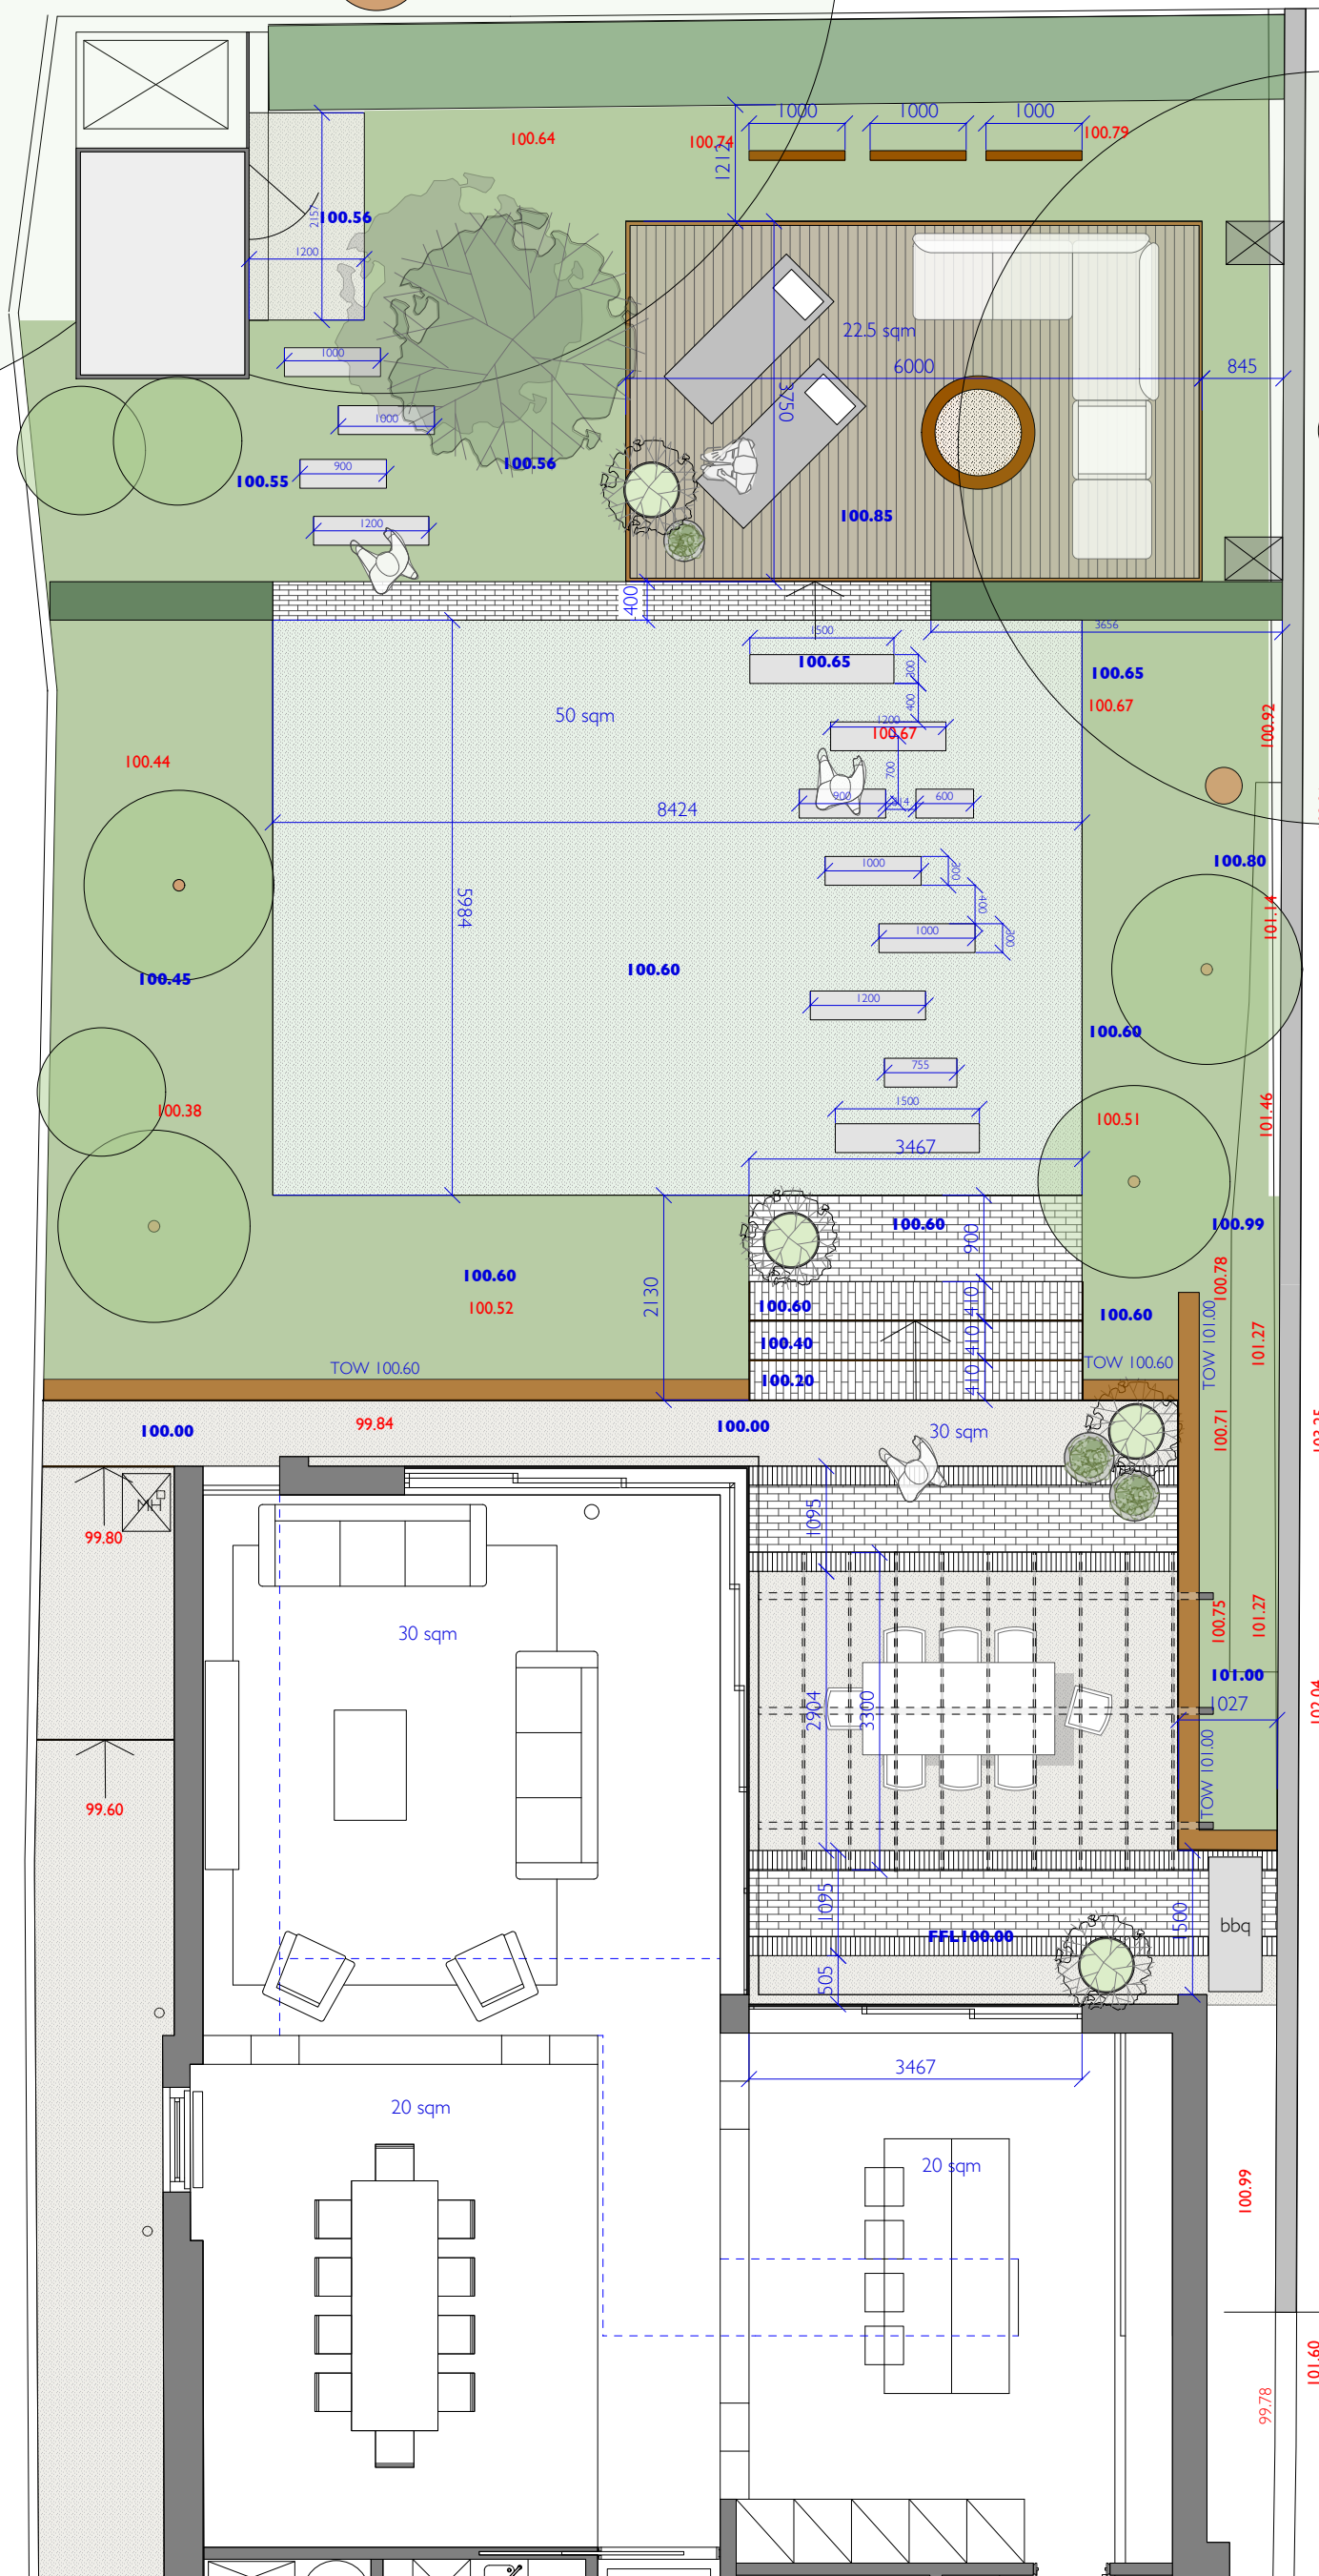



LONDON
GARDENDESIGNER

m. 0 7976 155 282 | sj@londongardendesigner.com | www.londongardendesigner.com

project name
10 Ferncroft Avenue, NW3 7PH

drawing title

Layout Plan - Rear garden Patio Setting Out (with Pergola)

date
OCT 2020

scale
1:50 A3

drawn by
Sj


drawing n°

126FA-002 rev3



FFL + 8.2 PROPOSED LEVELS
FFL + 8.2 EXISTING LEVELS


1:50

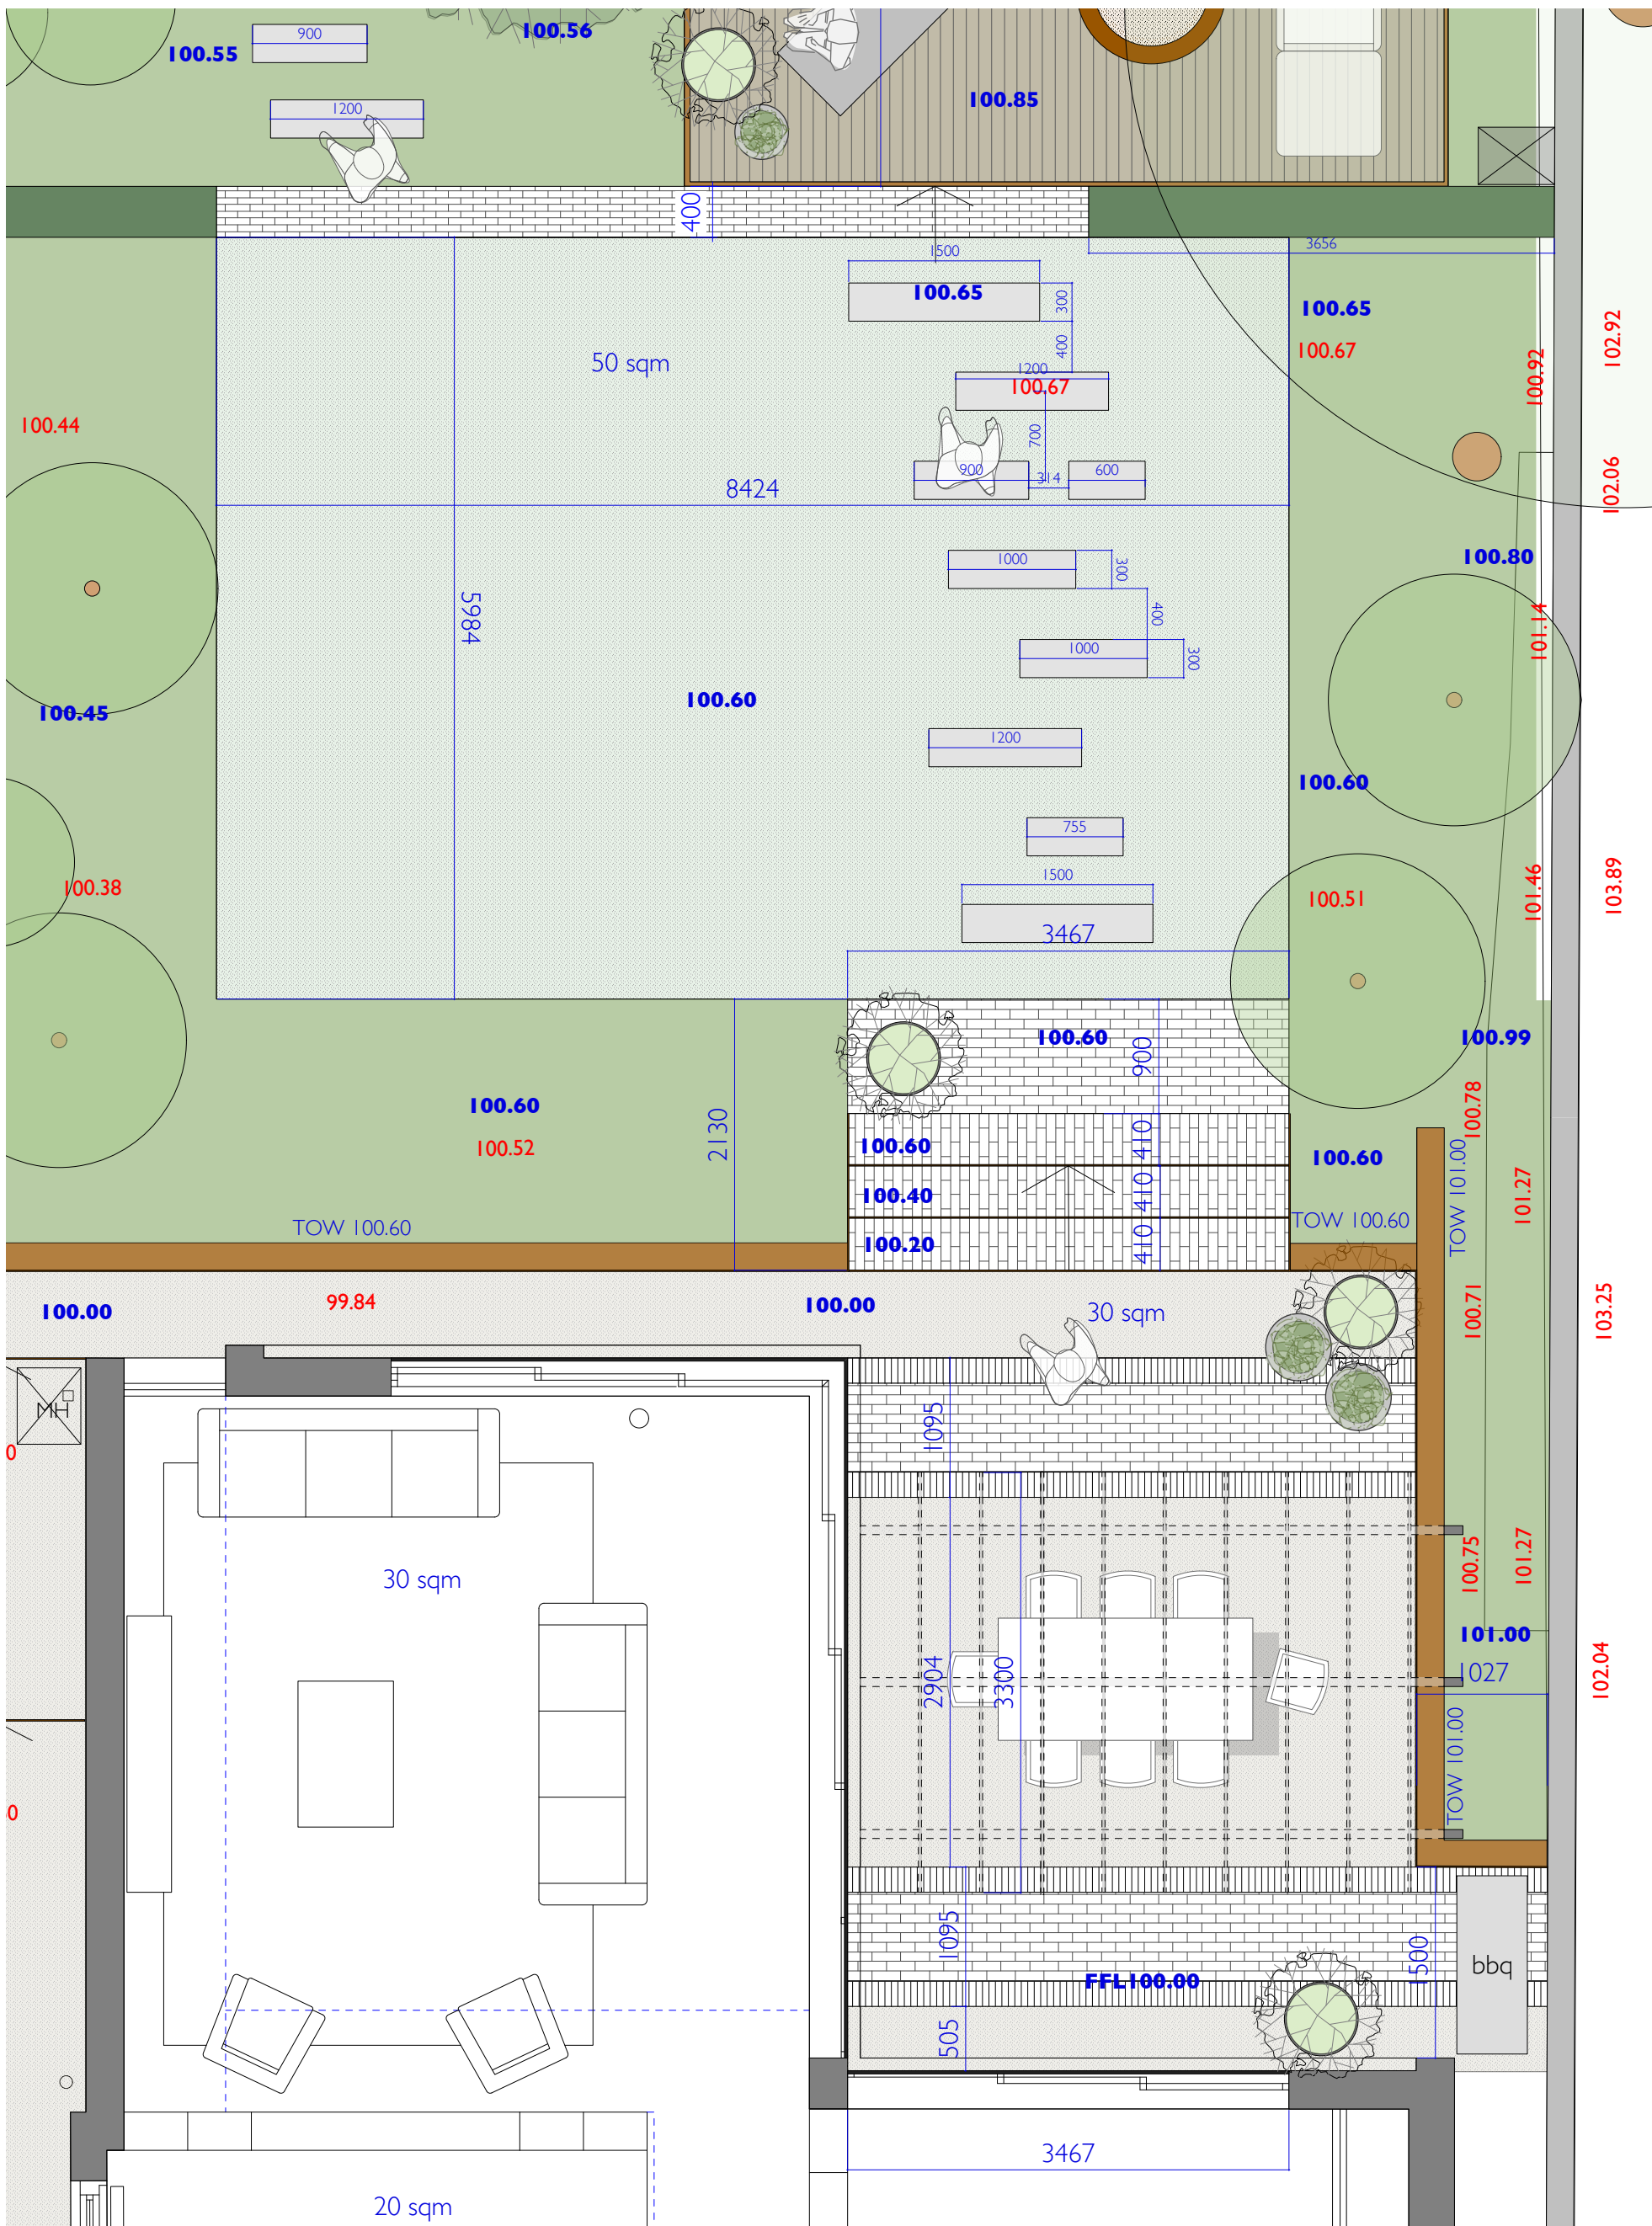




FFL + 8.2 PROPOSED LEVELS


FFL + 8.2 EXISTING LEVELS

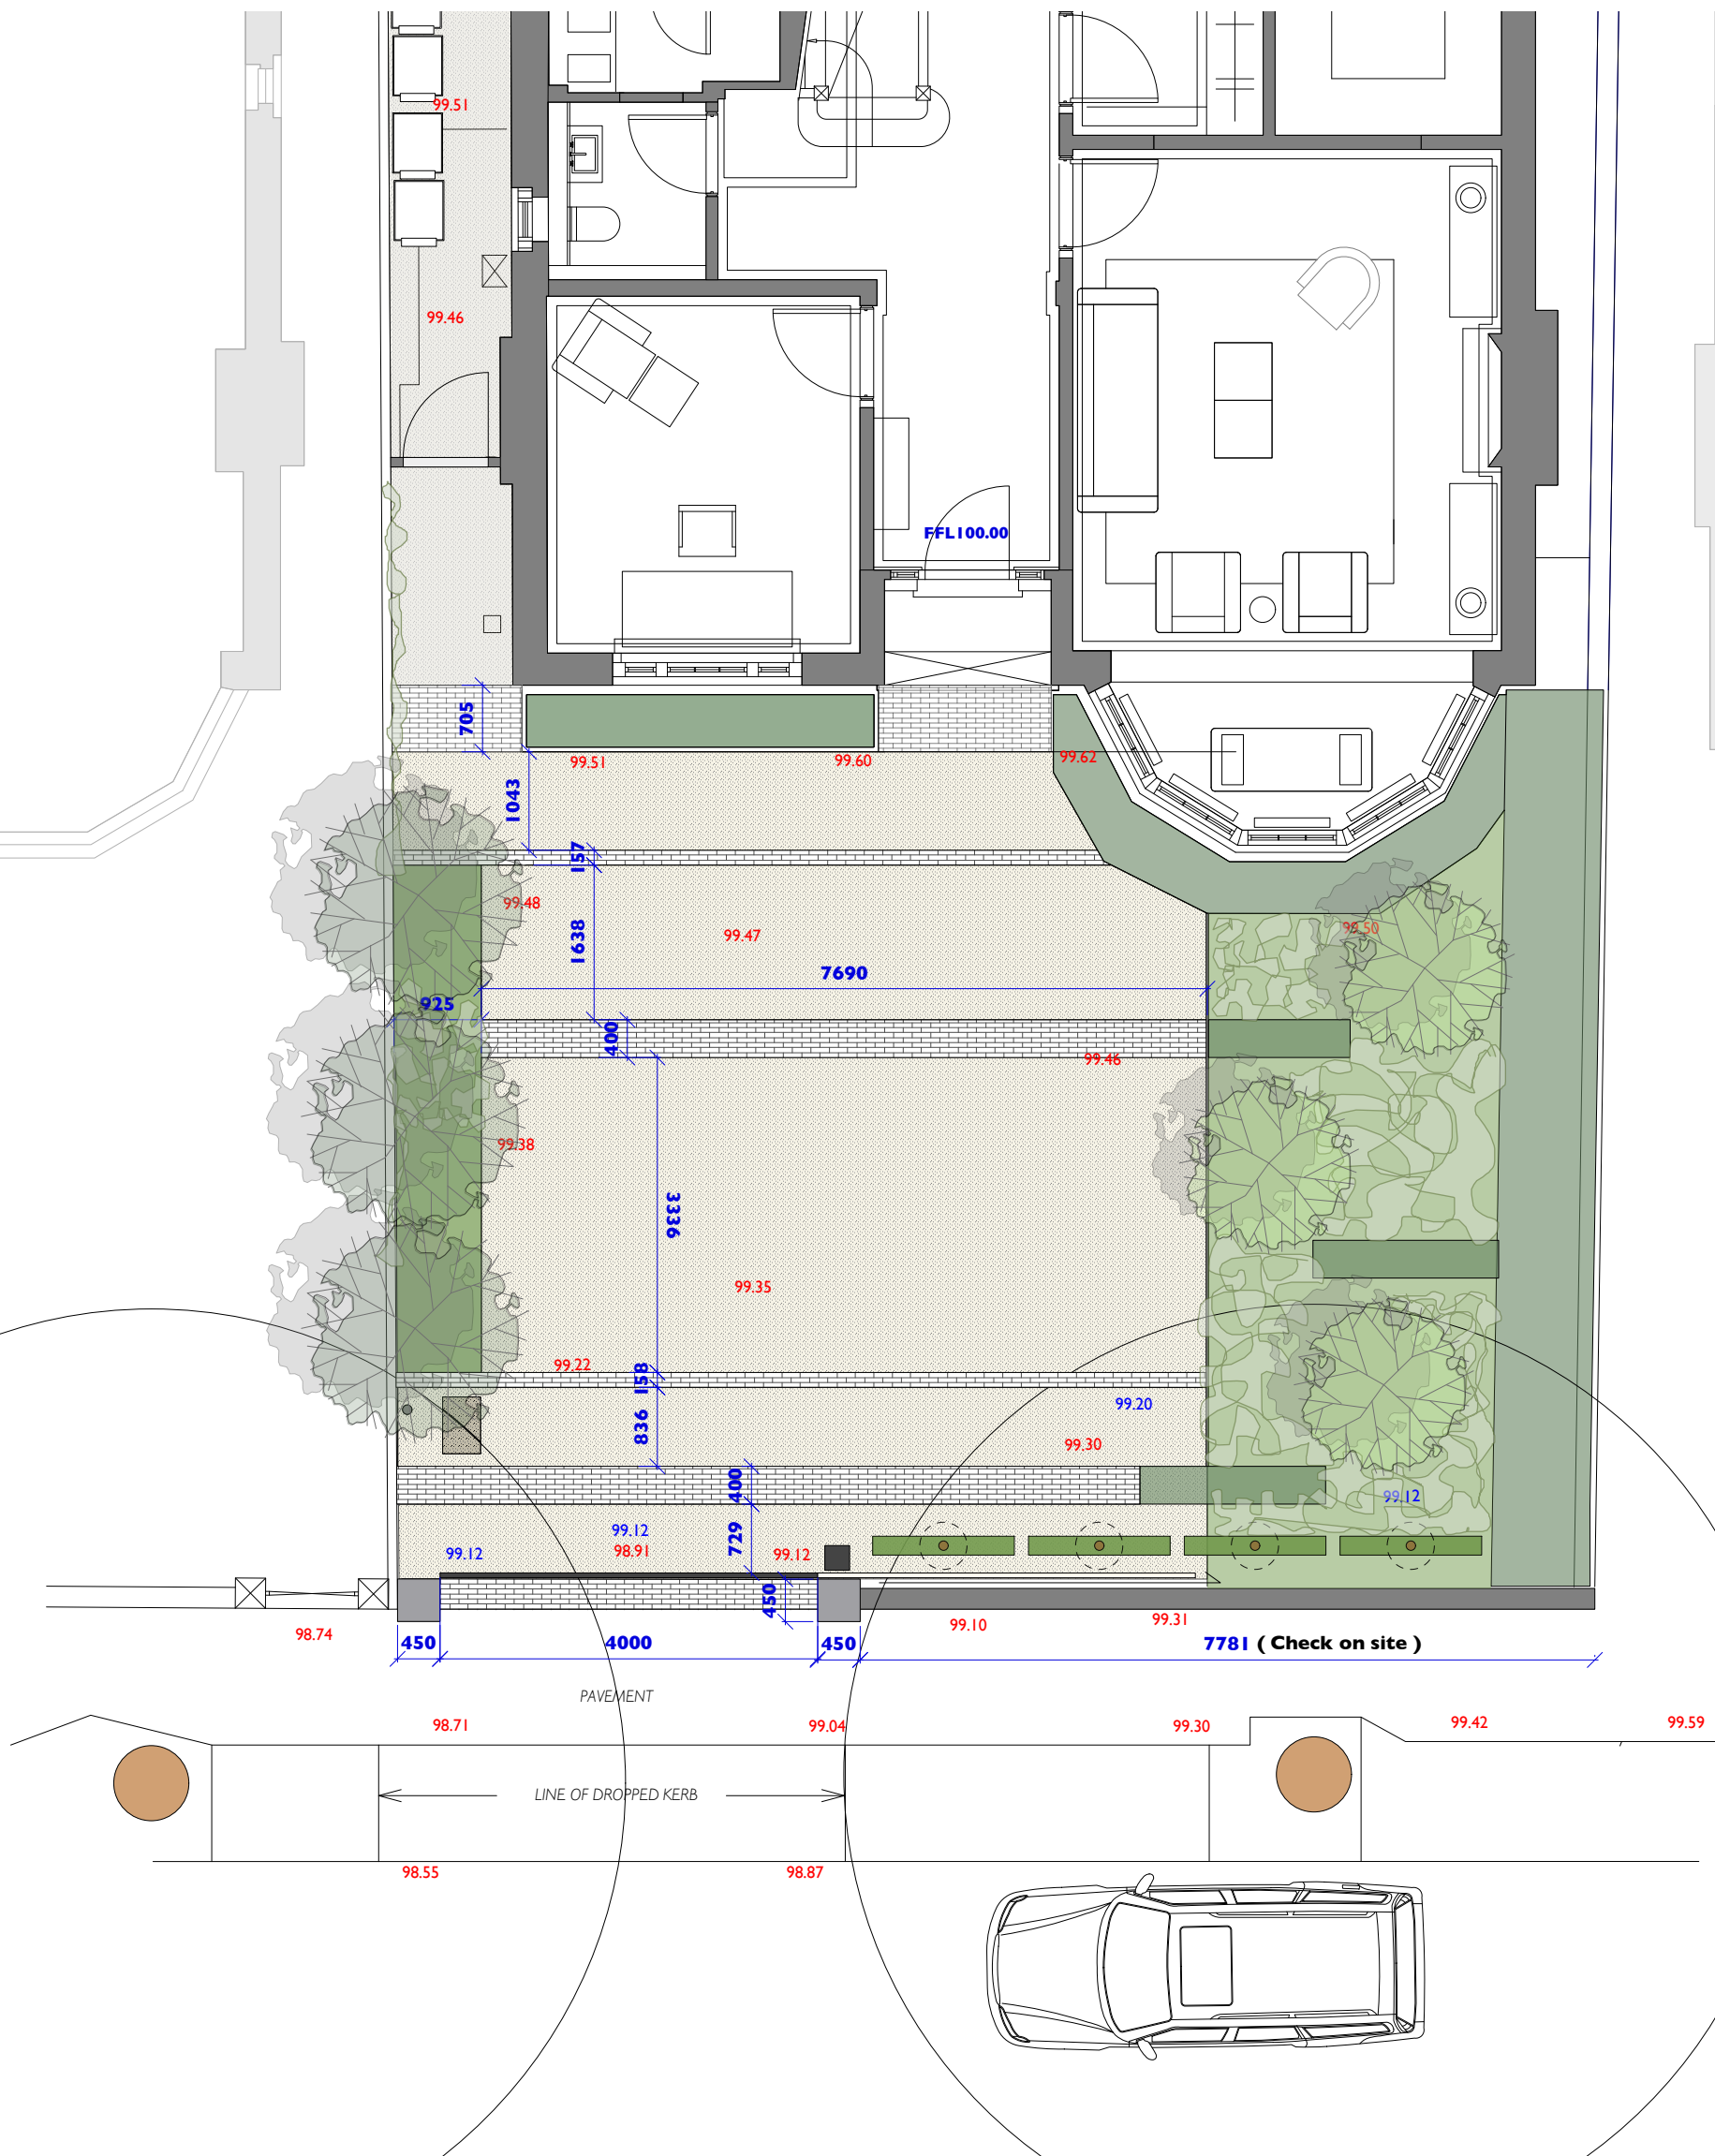

SECTION ELEVATION A-A', 1:50 (Part 1)

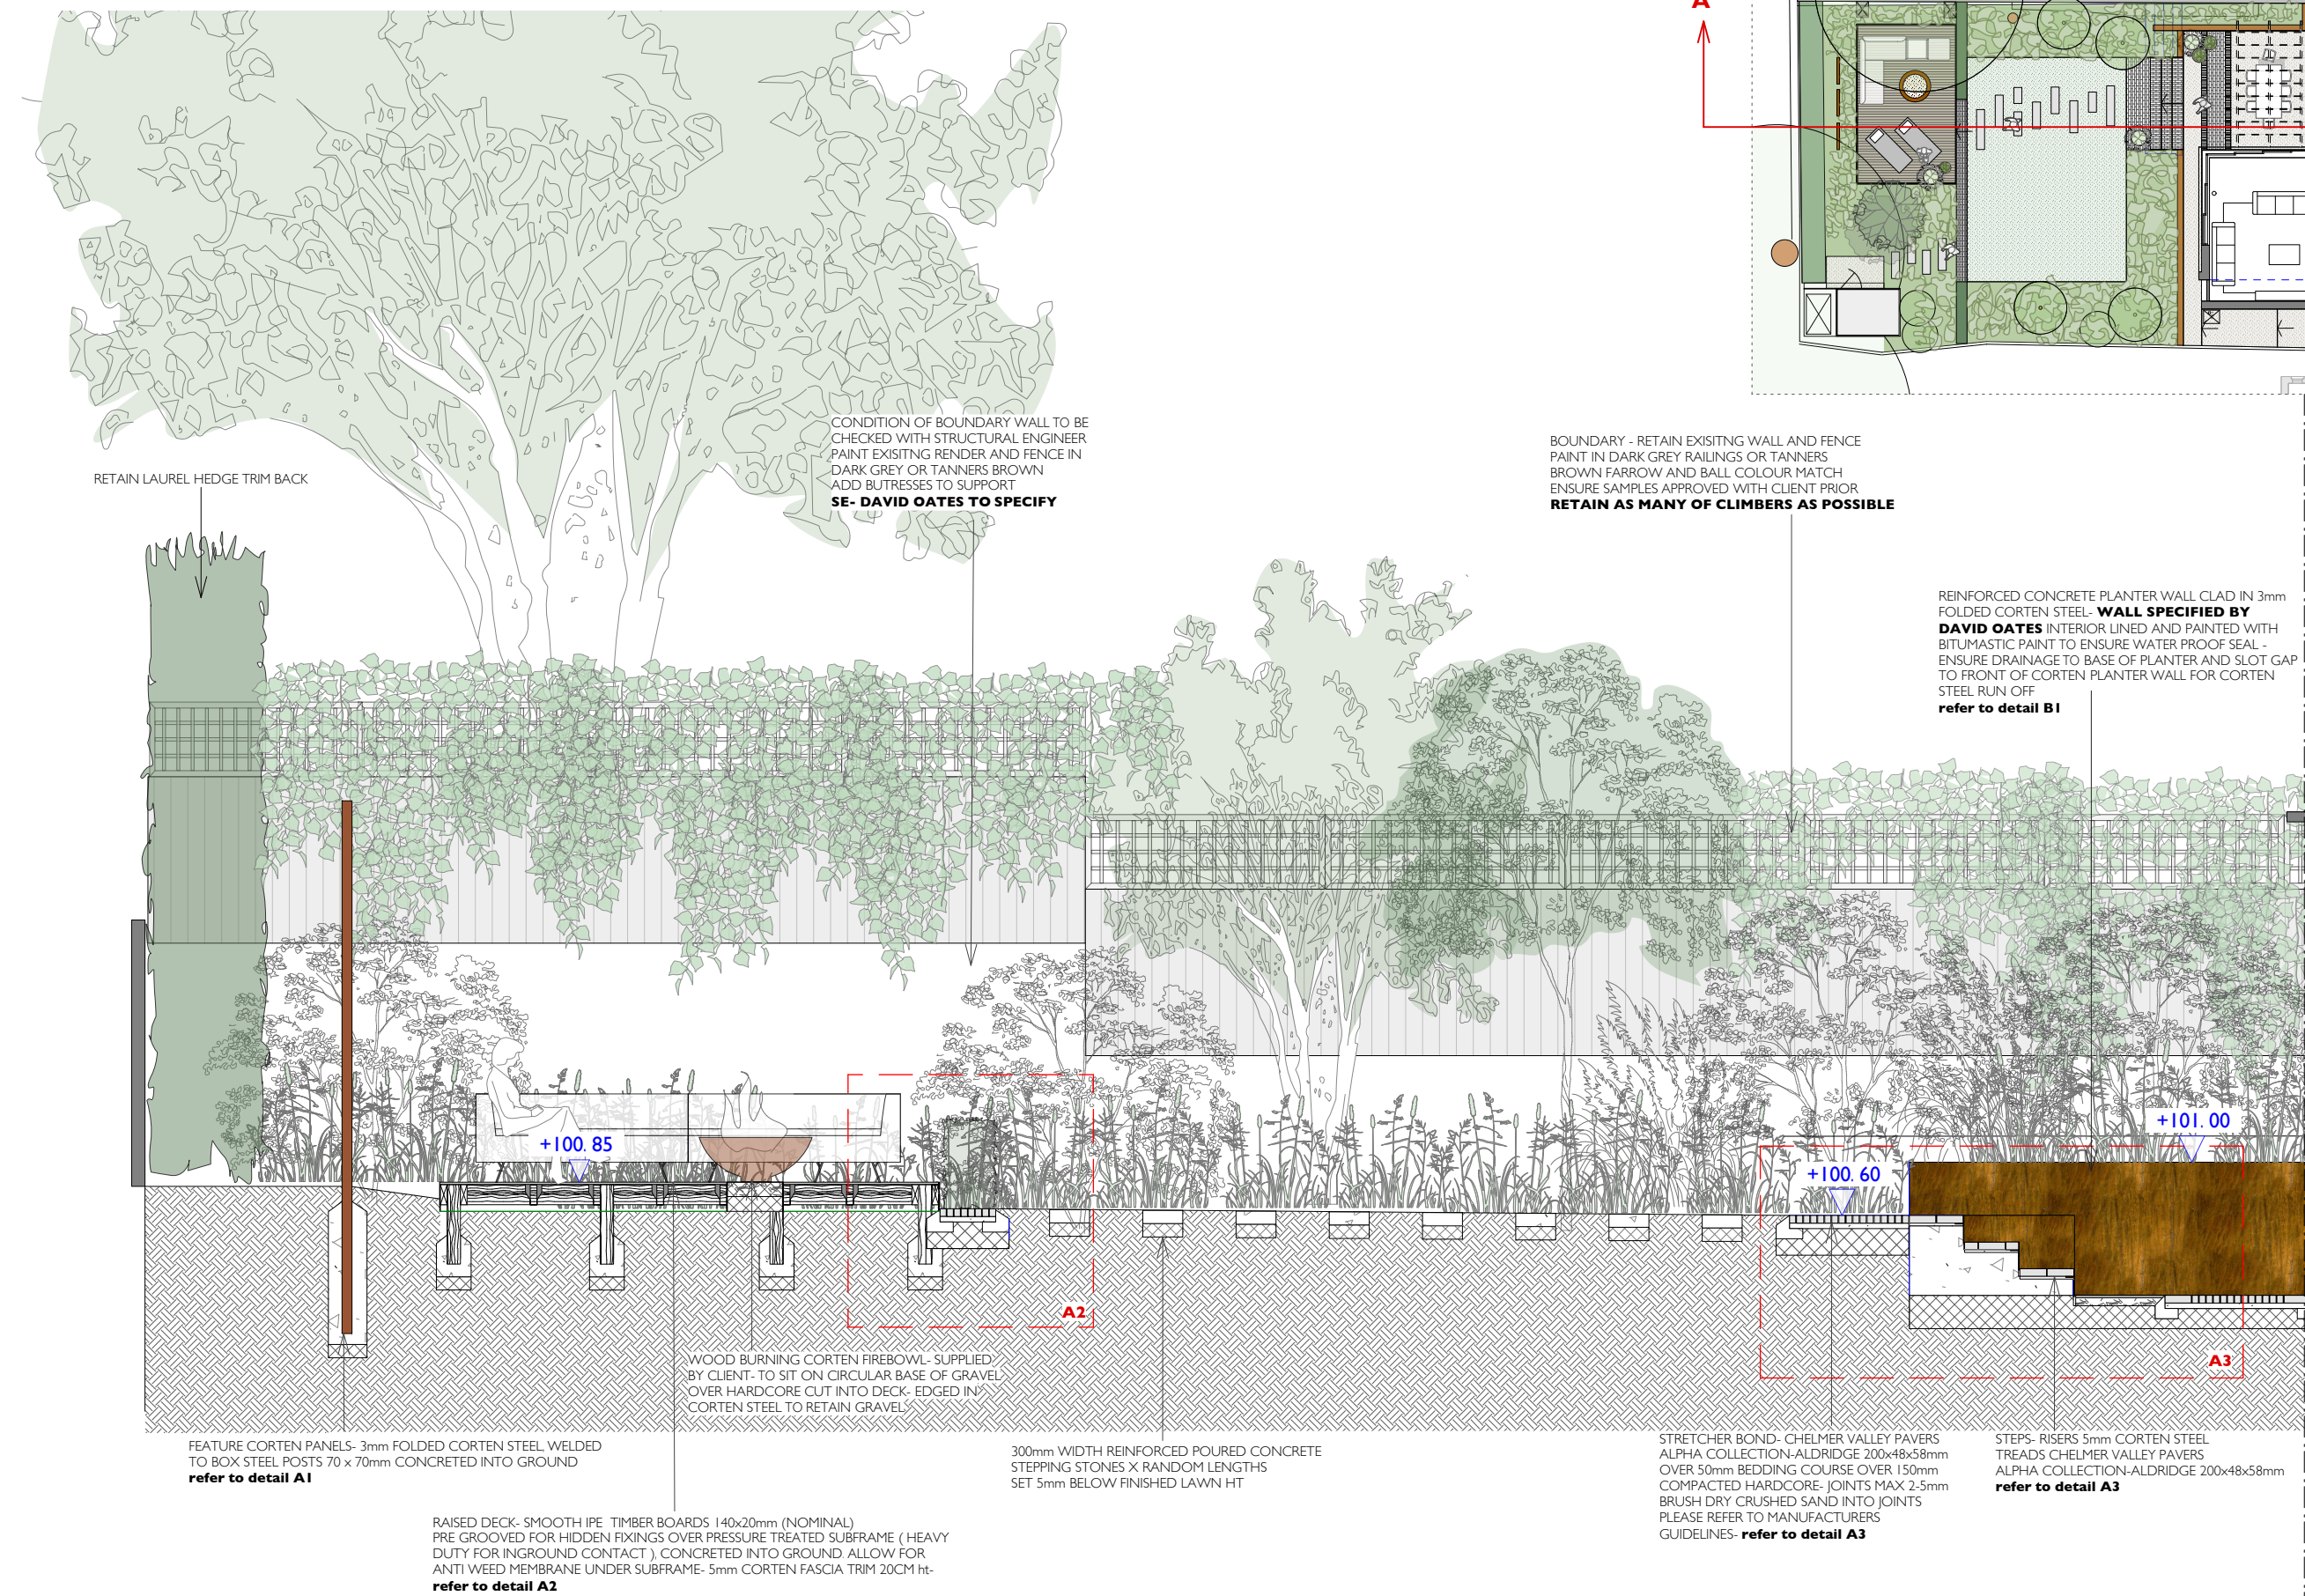

SECTION LOCATION

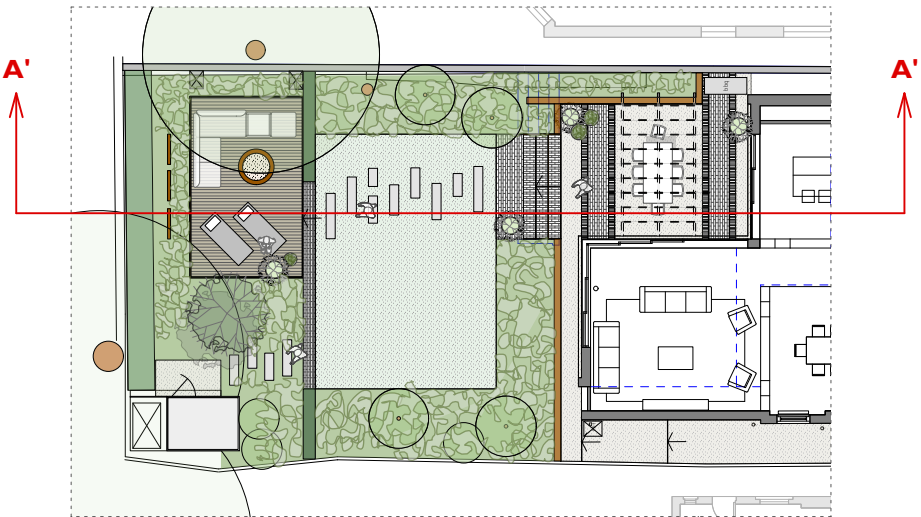


COPYRIGHT OF THIS DRAWING IS THE PROPERTY OF SARA JANE ROTHWELL OF LONDONGARDENDESIGNER AND MAY NOT BE REPRODUCED WITHOUT THEIR PERMISSION.

DO NOT SCALE OFF DRAWINGS. WORK FROM FIGURED DIMENSIONS ONLY AND VERIFY ON SITE.



SECTION ELEVATION A-A', 1:50 (Part 2)

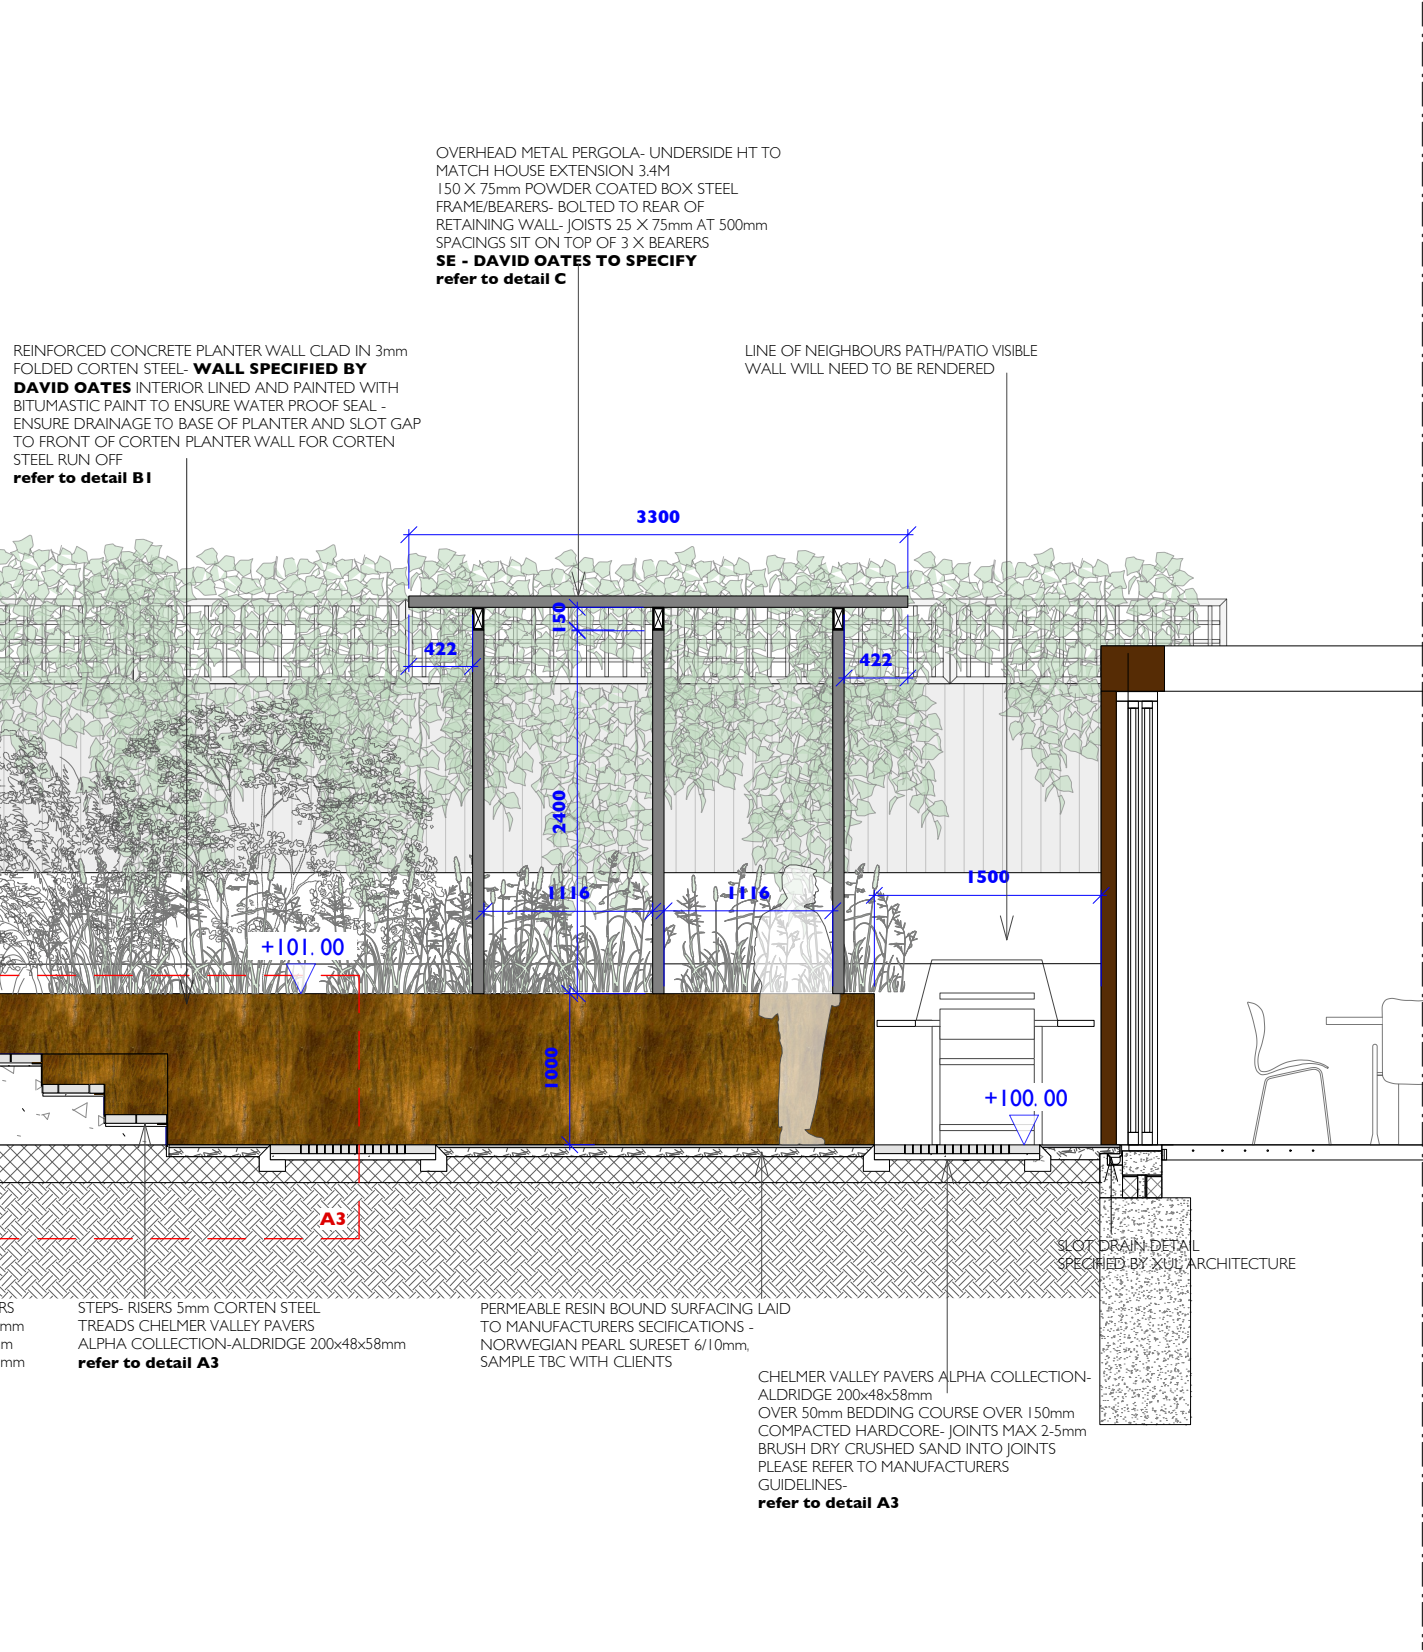


COPYRIGHT OF THIS DRAWING IS THE PROPERTY OF SARA JANE ROTHWELL OF LONDONGARDEDESIGNER AND MAY NOT BE REPRODUCED WITHOUT THEIR PERMISSION.

DO NOT SCALE OFF DRAWINGS. WORK FROM FIGURED DIMENSIONS ONLY AND VERIFY ON SITE.



SECTION ELEVATION B-B', 1:50

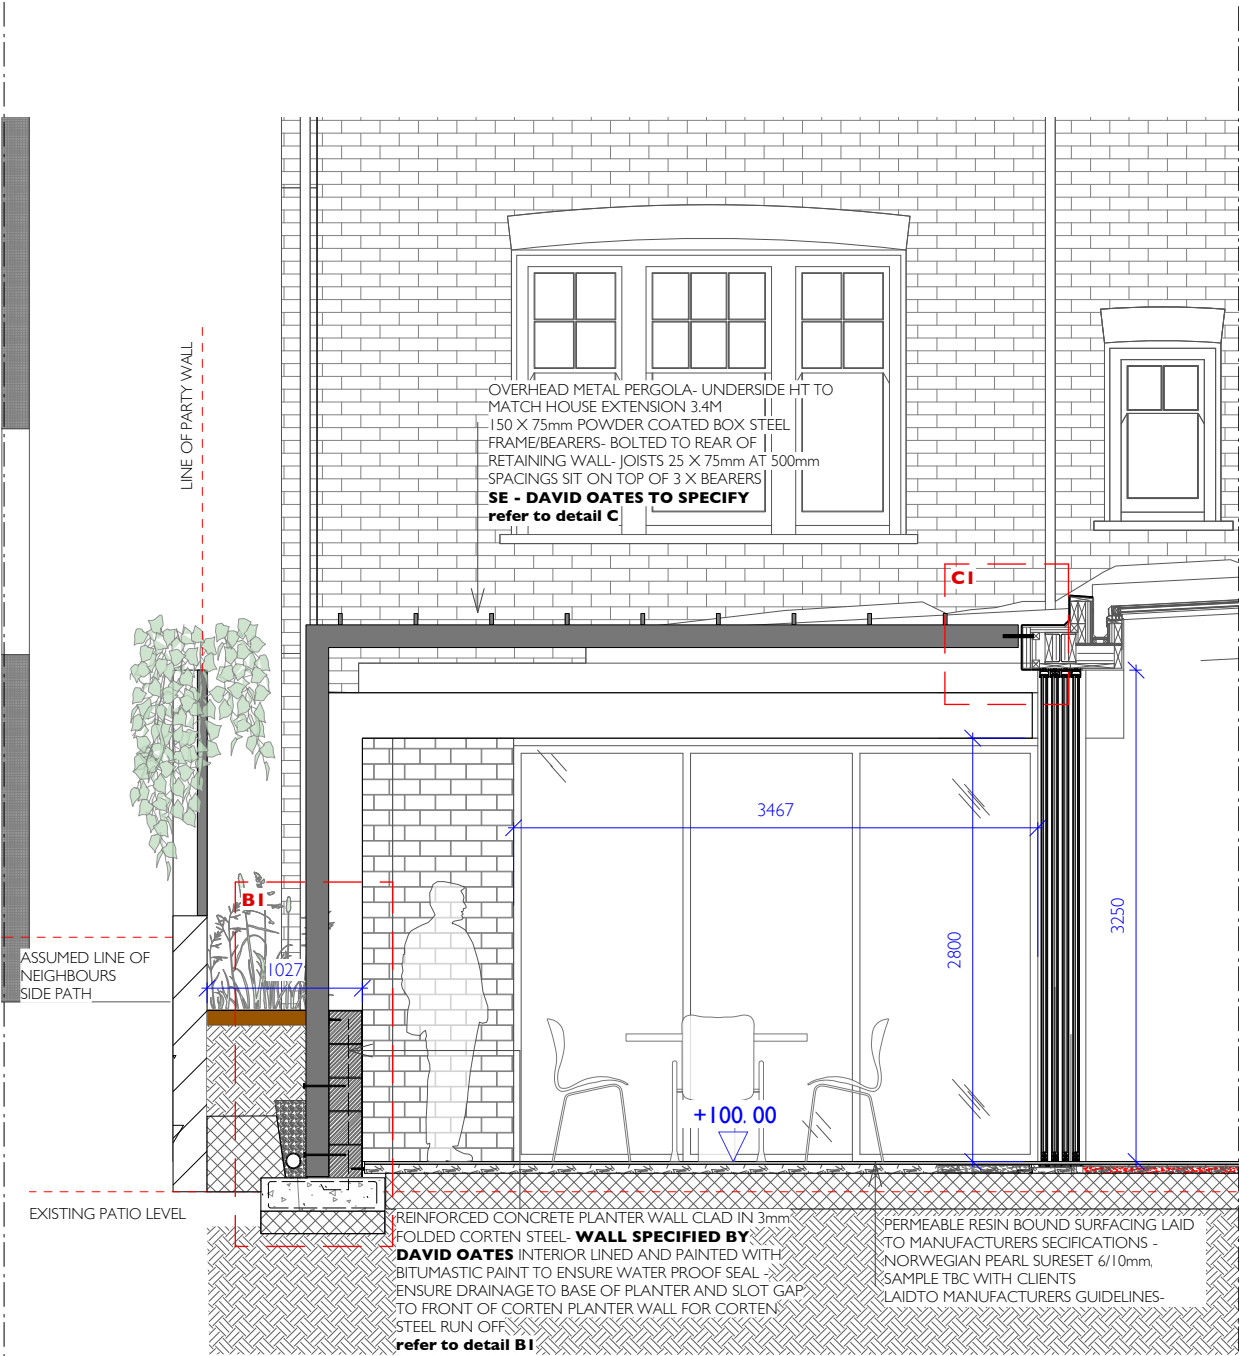

SECTION LOCATION

