



Exterior Elevation A @ 1:20

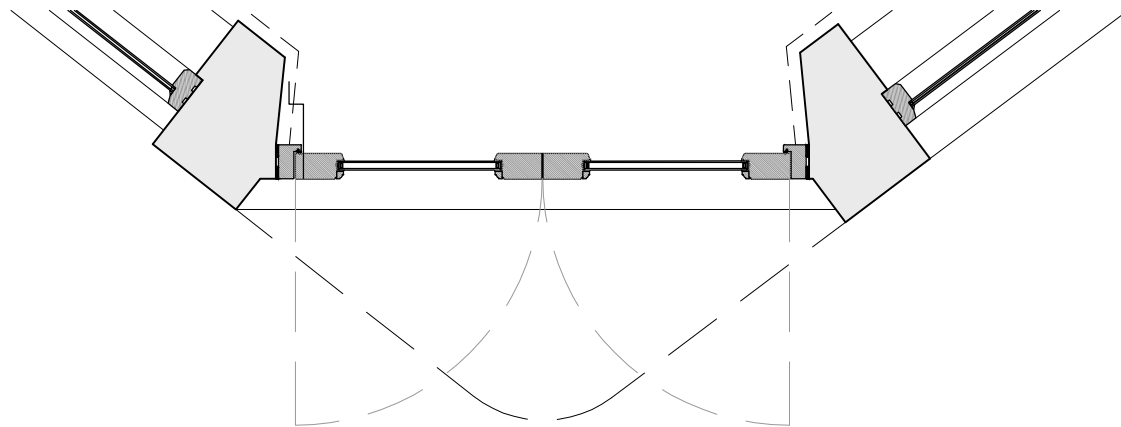

Plan @ 1:20

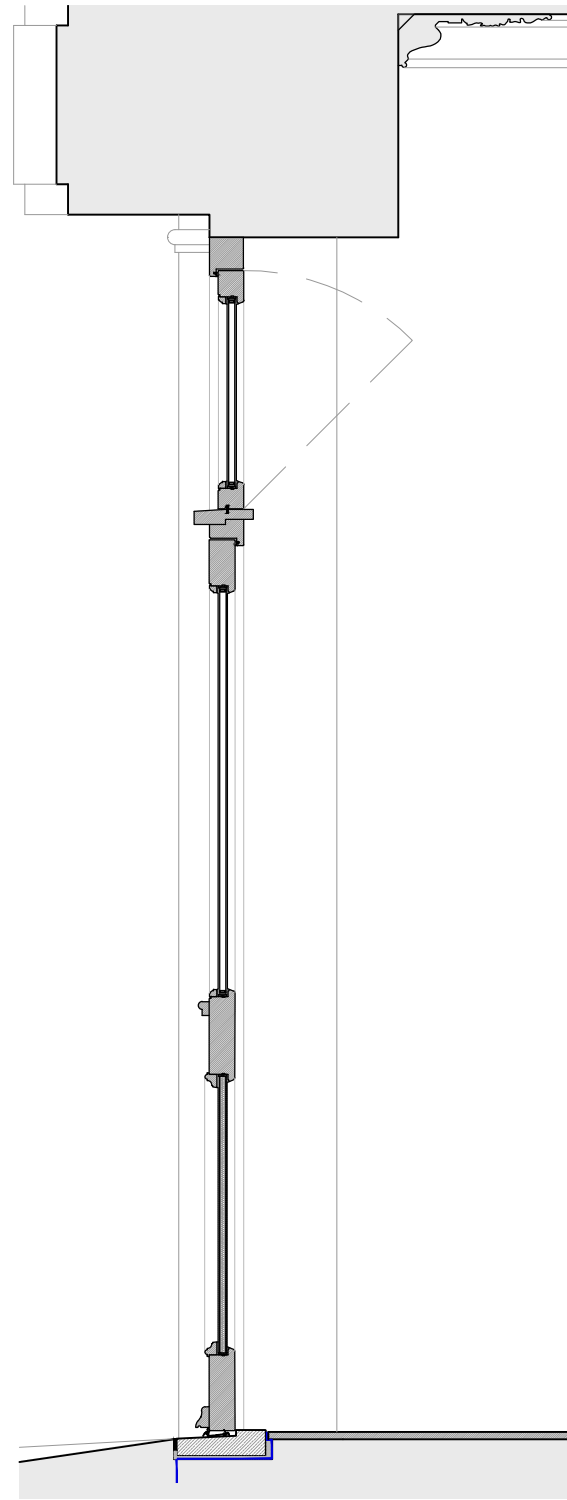

Section @ 1:20

**DOORSET SPECIFICATION**

New, CE certified, external grade framed and glazed timber panelled doorset, with matching inward opening casement light over. Door leaves to be self-closing and hinged with low profile overhead door closer. The doorset is to comply with parts APDK, MA, M2 & Q of the current Building Regulations:

**Size:**

- The doorset is to be sized to suit the original reinstated corner opening

**Leaf:**

- Species: sustainably sourced hardwood as BS EN 942 table NA2, prepared for painting or staining
- Appearance class: J2
- Thickness: Min 54mm thick to comply with specification requirements

**Lining:**

- Species: sustainably sourced hardwood as BS EN 942 table NA2, prepared for painting or staining
- Appearance class: J2
- Thickness: Min 32mm thick to comply with specification requirements

**Glazing:**

- Clear, double-glazed units, to PAS 24 security standard as APDQ

**Beading:**

- Solid timber glazing and panel beads as shown on the drawing, to match existing profiles on adjoining door (Mount Pleasant side)

**Acoustic & Weather Seals:**

- Acoustic performance specification TBC by acoustic consultant prior to ordering. Allow for automatic drop threshold seal to AC requirements if required
- Weather seals as shown. Seals to be located in lining and on leading edge of double door, to manufacturers recommendations and required acoustic standard

**Ironmongery & Signage:**


- Unlacquered Brass hinges to manufacturers recommendations
- Unlacquered brass pull handles and push plates, type TBC
- Emergency exit signage, type TBC

**Security & Locking:**


- TBC and subject to means of escape strategy

**Threshold:**


- Stone threshold with upstand as shown on detail. Threshold to allow for flush access with max. 15mm upstand.

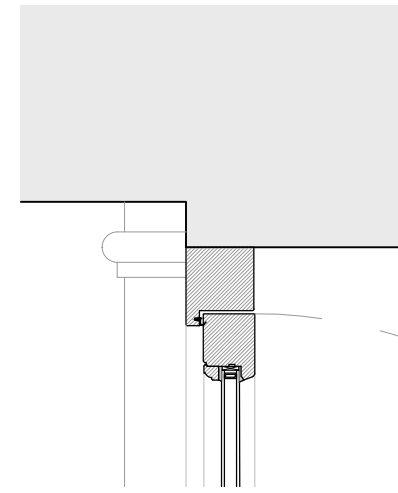


Detail 1: Head @ 1:10

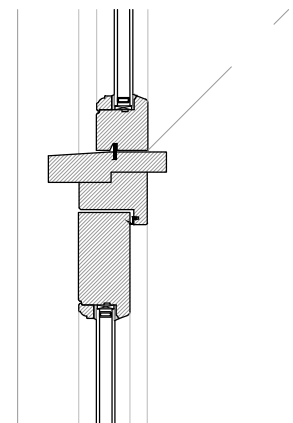

Detail 2: Transom @ 1:10

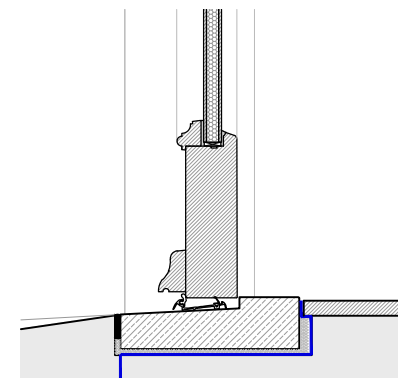

Detail 3: Threshold @ 1:10

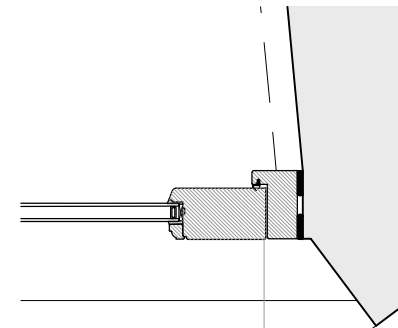


Detail 4: Jamb @ 1:10

The use of this data by the recipient acts as an agreement of the following statements. Do not use this data if you do not agree with any of the following statements:-

All drawings are based upon site information supplied by third parties and as such their accuracy cannot be guaranteed. All features are approximate and subject to clarification by a detailed topographical survey, statutory service enquiries and confirmation of the legal boundaries.

Do not scale the drawing. Use figured dimensions in all cases. Check all dimensions on site.

Report any discrepancies in writing to Palmer Lunn Architects before proceeding.

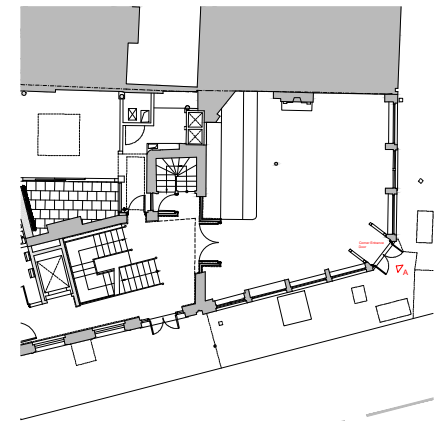

elevation key: nts

P01 Planning Issue 20.01.21 AMe APa

Rev	Description	Date	Drn	Chk
Status				
PLANNING				
Client				
Bohemia Club				
Project				
The Apple Tree Public House				
45 Mount Pleasant				
London WC1X 0AE				
Drawing				
Door & Joinery Details				
External Corner Entrance Door				
SHEET 2 OF 2				
Project No.	Drawing No.	Revision		
18003	BHM-A-P-255	P01		
Scale @ A3	Drawn By			
1:20/10	AMe			

Rev Description Date Drn Chk

Status

PLANNING

Client

Bohemia Club

Project

The Apple Tree Public House

45 Mount Pleasant

London WC1X 0AE

Drawing

Door & Joinery Details

External Corner Entrance Door

SHEET 2 OF 2

Project No. Drawing No. Revision

18003 BHM-A-P-255 P01

Scale @ A3 Drawn By

1:20/10 AMe

