

This scheme is subject to town planning and all other necessary consents. Dimensions, areas and levels where given are only approximate and subject to site survey.


All dimensions are to be checked on site. Any discrepancies are to be reported to the architect before work commences. Figural dimensions only are to be taken from this drawing.

This drawing is to be read in conjunction with all relevant consultants' and/or specialists' drawings/documents and any discrepancies or variations are to be notified to the architect.

notes:



RENDER BANDS SET OUT IN ACCORDANCE WITH ELEVATION DRAWING No. 300.A

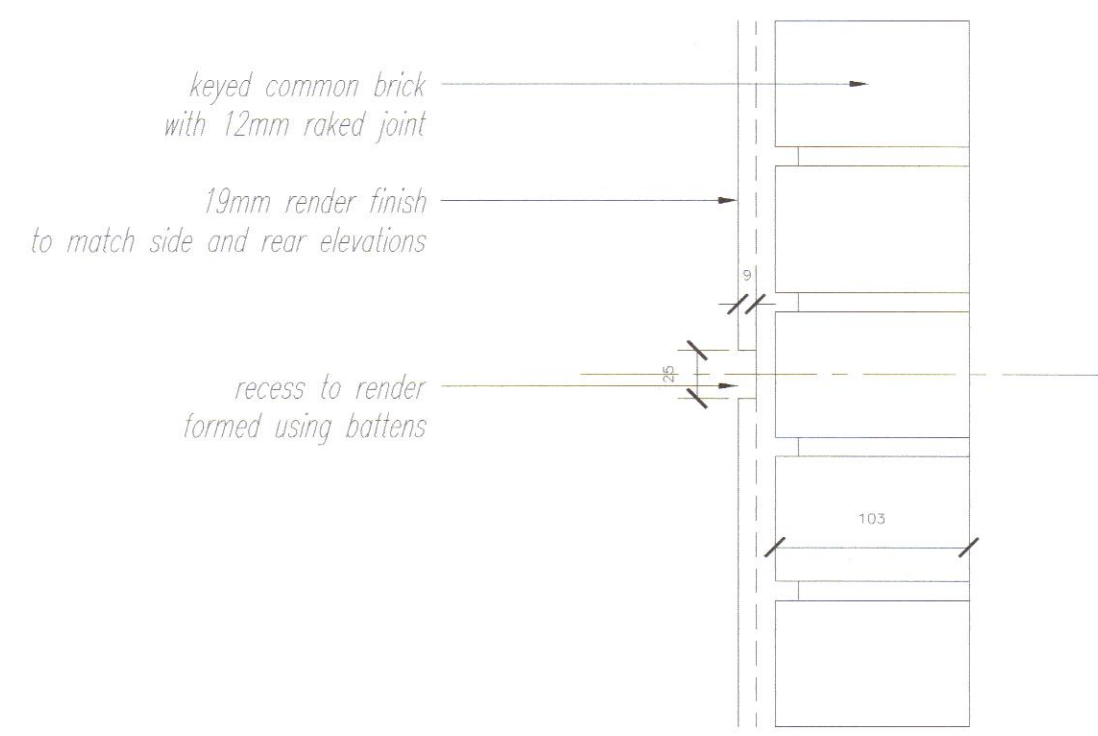

**Buller
Greenbury
Associates**
Chartered Architects
4 Duke's Mews, London W1U 3ES
Tel: 020 7466 3658 Fax: 020 7487 4104
E-mail: bga@bullerga.co.uk

BELLSIZE LANE
LONDON NW3

FRONT ELEVATION
RENDER DETAILS

scale 1:20 / 1:50 @ A0 date Feb '05
ch/d NB app'd for issue
drawing number
603 - DW - 5000

