

42

40


38

36

Comparison

Existing Design  
Proposed Design

Grade II Listed

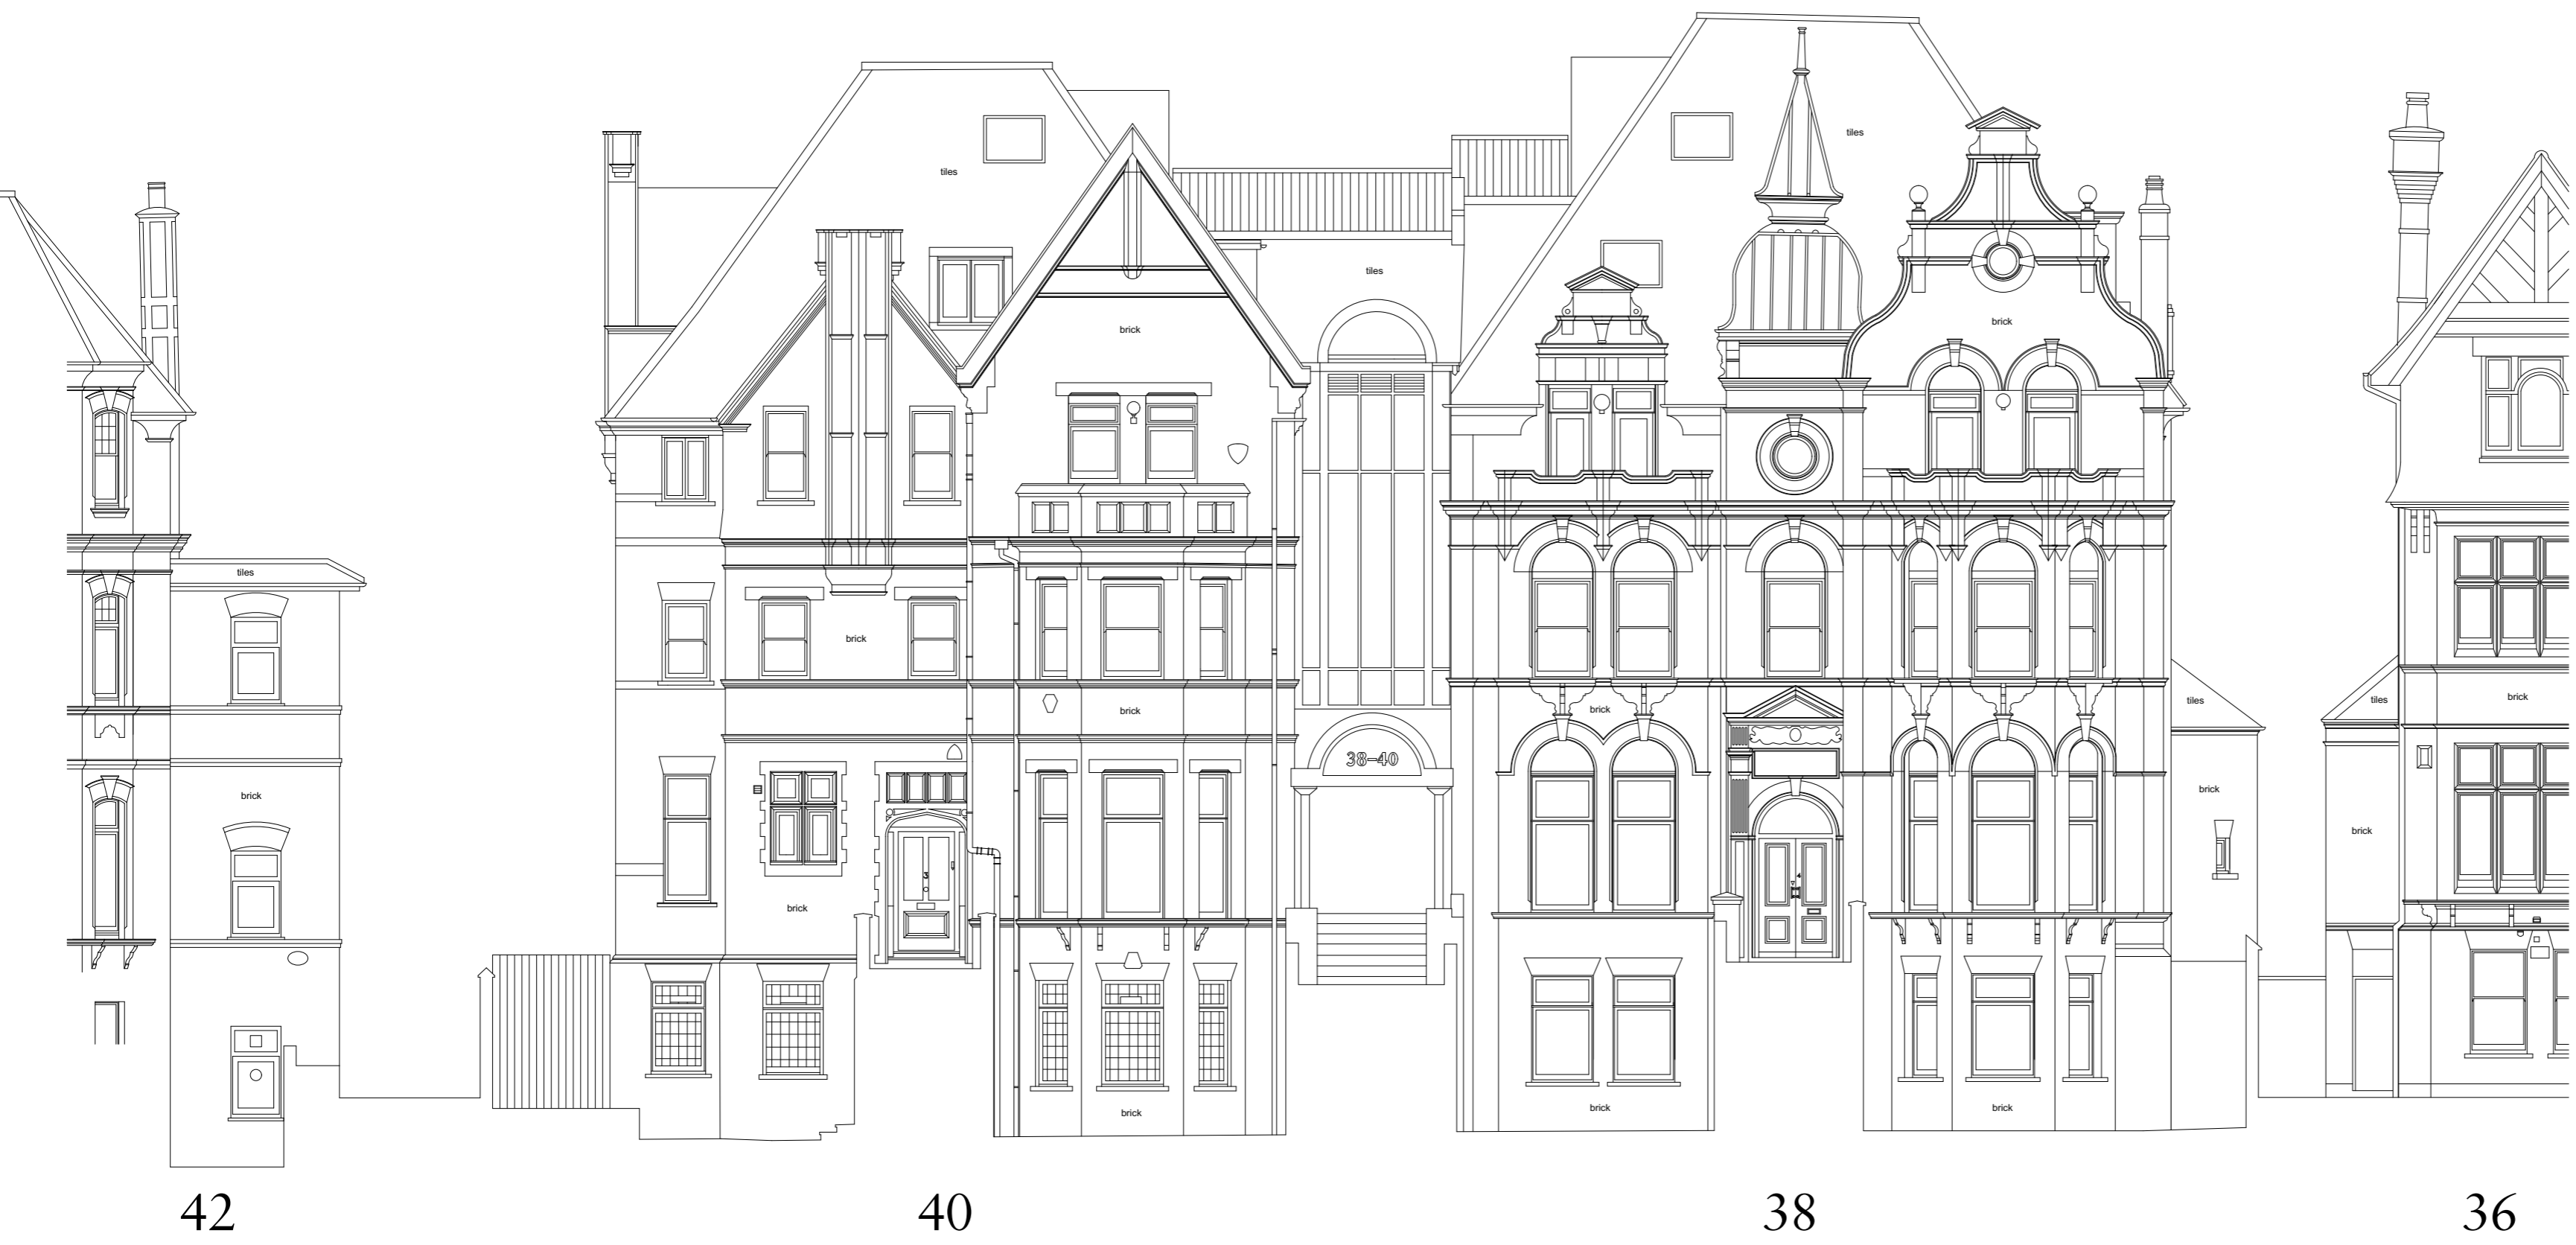

42

40

38

36

Proposed

Grade II Listed



42


40

38

36

Existing

Grade II Listed

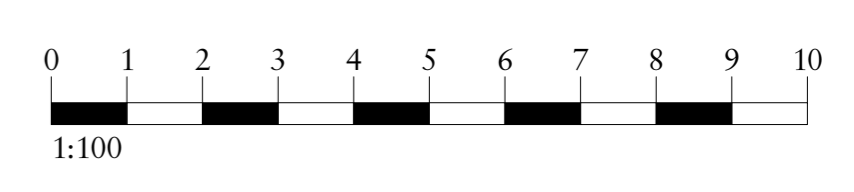

C	21/01/2021	Revised Design	MCW
B	21/01/2021	Revised Drawings	MCW
A	11/12/2020	Revised Design	MCW
Rev	Date	Details	By

Charlton Brown  
Architecture & Interiors

The Belvedere, 2 Back Lane, Hampstead, London, NW3 1HL  
Telephone +44(0)20 7794 1234  
Email office@charltonbrown.com  
Website www.charltonbrown.com

Client  
Chris Colbridge

Project  
Flat 9, 38 - 40 Eton Avenue, NW3

Drawing Title  
South Elevation

Date 11/12/2020  
Drawn MCW  
Checked JM

Scale  
1:100@A1 / 1:200@A3

Issue Status  
Planning Application

Project Number	Drawing Number	Revision
20032	00-200	C