

- Key:
- Existing structure / earth
- General Notes:
1. Refer to the door schedule for details of the existing doors
  2. Refer to the photographic room survey for details of the existing fabric

Rev. - xx.10.2020 Issued for Planning

# PLANNING

Project No. 20079

Client GFZ Developments

Date January 2021

Scale 1:50 @ A1 / 1:100 @ A3

Project 37 Great James Street

Drawing Title: Existing Lower Ground Floor Plan

Drawing No. P0599 Rev. -

Drawn MT	Approved PB	Signed AA
----------	-------------	-----------



66 - 68 Margaret Street W1W 8SR T. 020 7580 9336 www.mw-a.co.uk

Copyright Marek Wojciechowski Architects. No implied license exists. This drawing should not be used to calculate areas for the purposes of valuation. All dimensions to be checked on site by the contractor and such dimensions to be their responsibility. Do not scale drawings. All work must comply with relevant British Standards and Building Regulations requirements. Drawing errors and omissions to be reported to the architect.





Key Site Plan 1:1000

Key:

Existing structure / earth

General Notes:

1. Refer to the door schedule for details of the existing doors
2. Refer to the photographic room survey for details of the existing fabric

Rev. - xx.10.2020 Issued for Planning

# PLANNING

Project No. 20079

Client GFZ Developments

Date January 2021

Scale 1:50 @ A1 / 1:100 @ A3

Project 37 Great James Street

Drawing Title: Existing Ground Floor Plan

Drawing No. P0600 Rev. -


Drawn MT	Approved PB	Signed AA
----------	-------------	-----------

Marek Wojciechowski Architects Ltd.

66 - 68 Margaret Street W1W 8SR T. 020 7580 9336 www.mw-a.co.uk

Copyright Marek Wojciechowski Architects. No implied license exists. This drawing should not be used to calculate areas for the purposes of valuation. All dimensions to be checked on site by the contractor and such dimensions to be their responsibility. Do not scale drawings. All work must comply with relevant British Standards and Building Regulations requirements. Drawing errors and omissions to be reported to the architect.

N

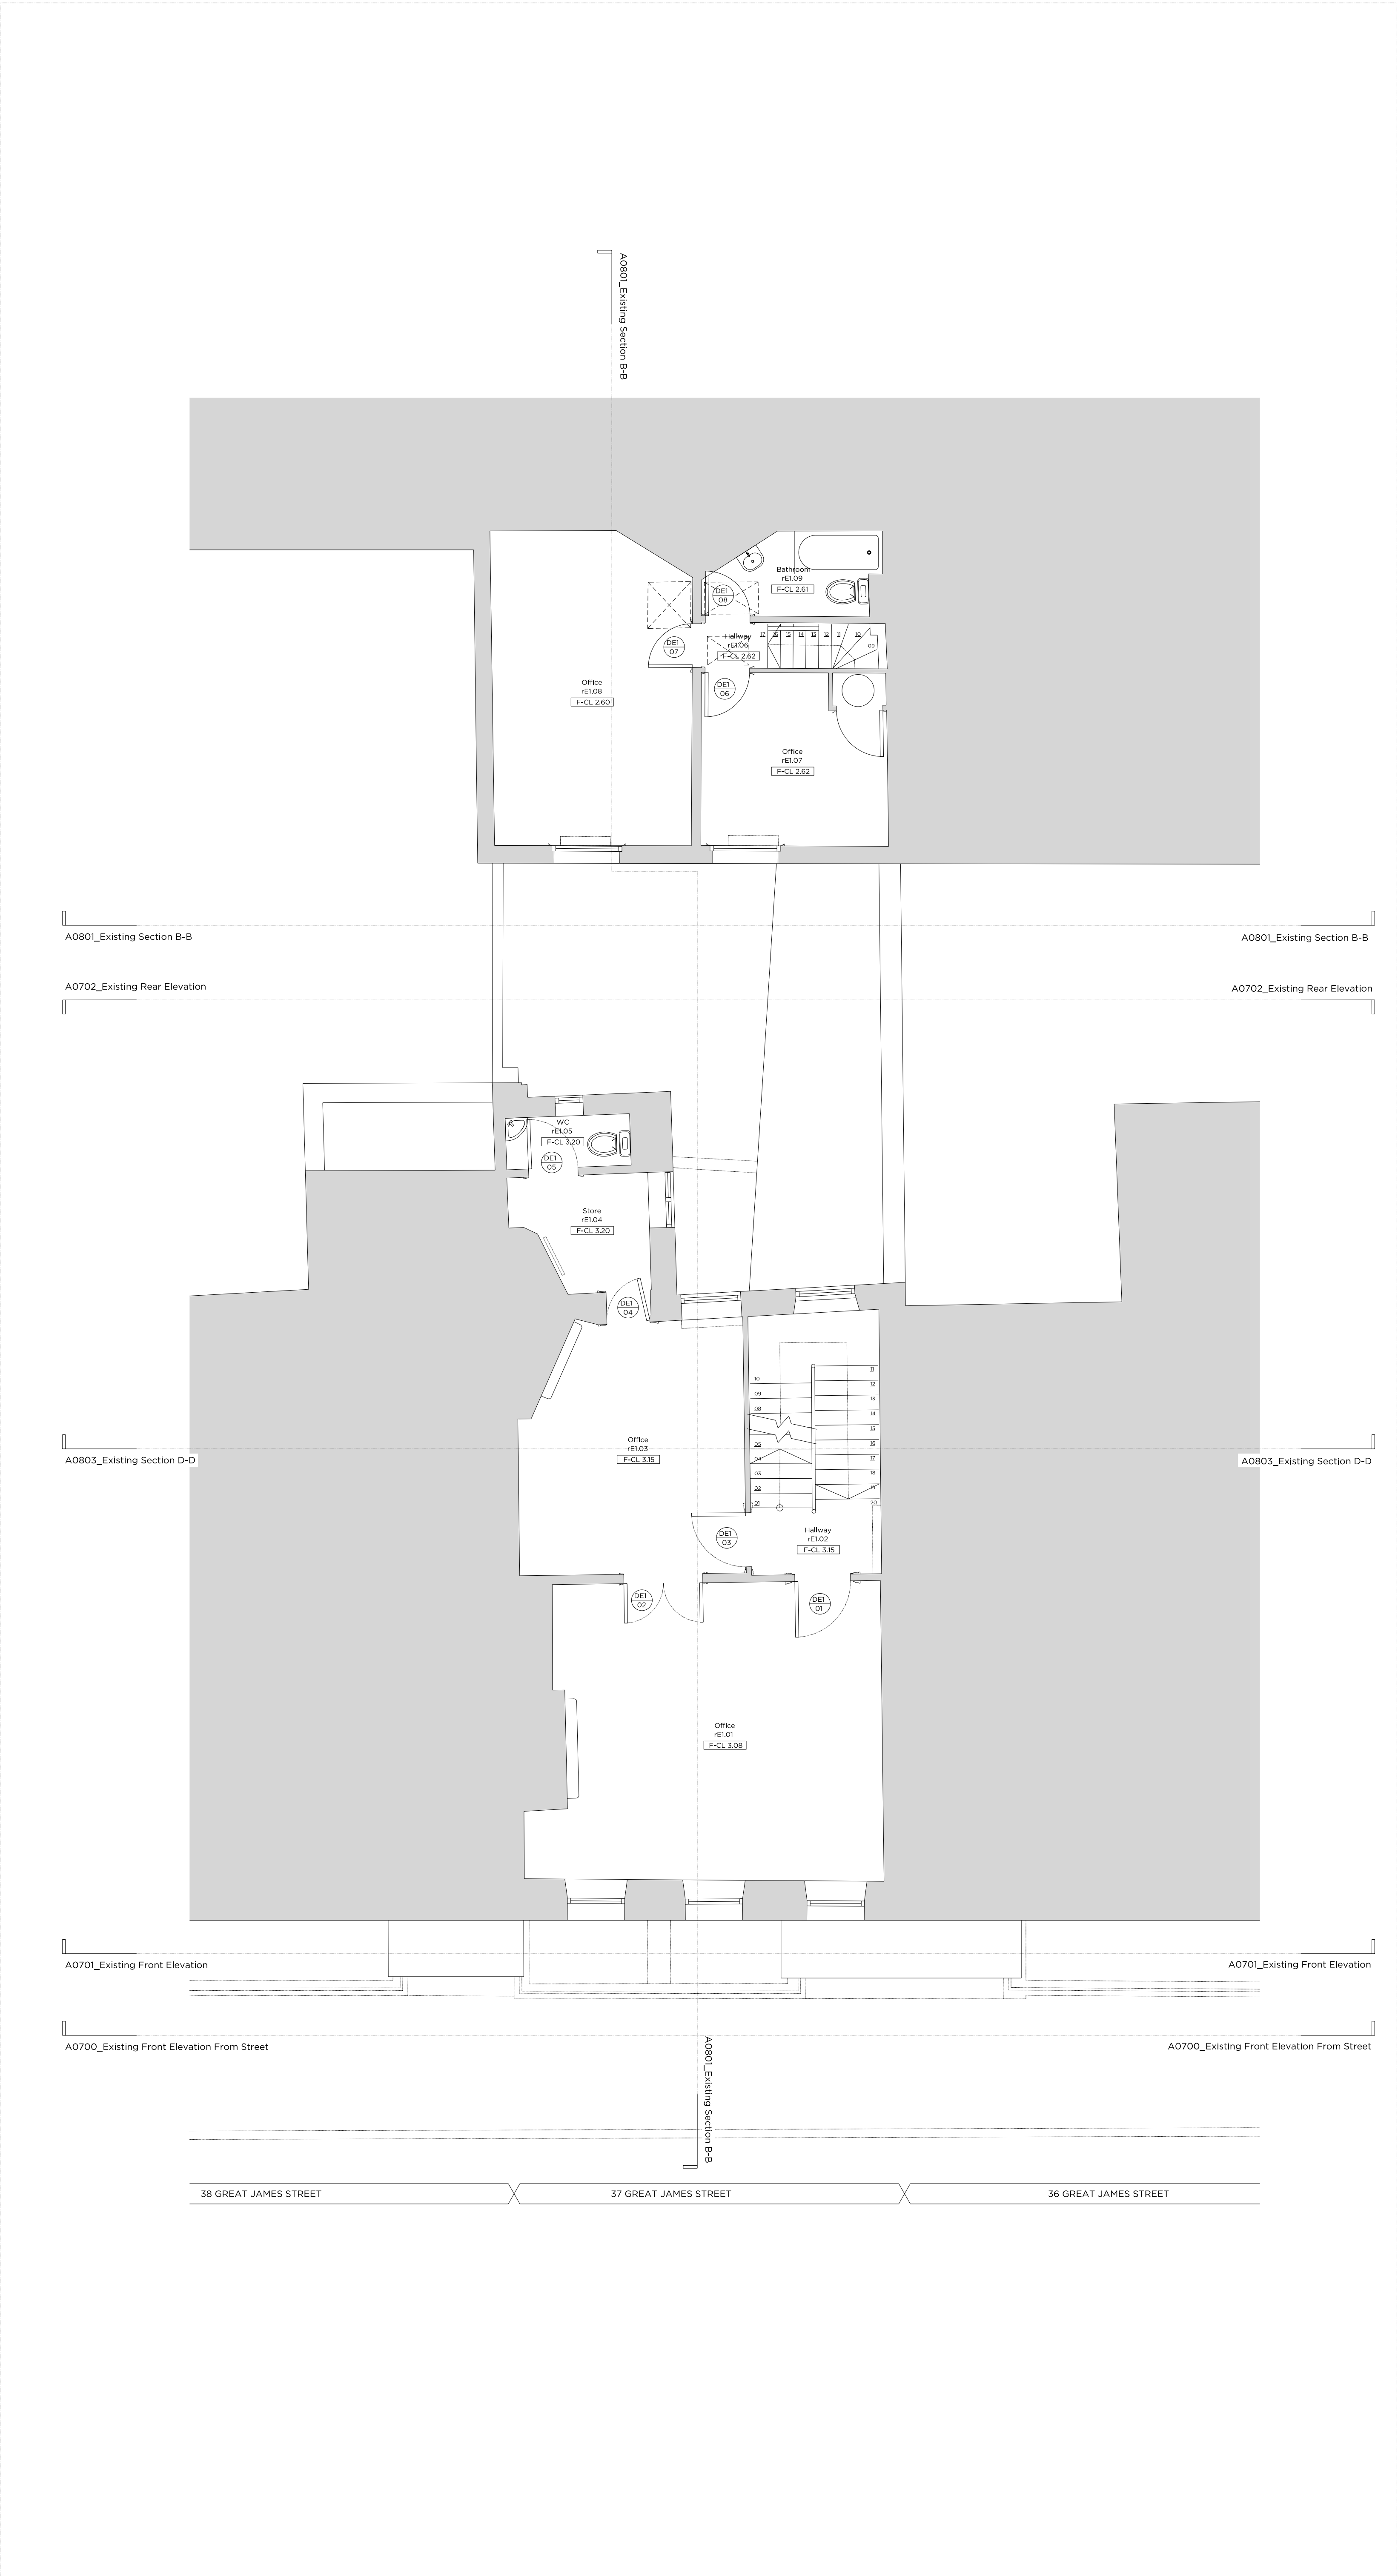

- Key:
- Existing structure / earth
- General Notes:
1. Refer to the door schedule for details of the existing doors
  2. Refer to the photographic room survey for details of the existing fabric

Rev. - xx.10.2020 Issued for Planning

# PLANNING

Project No. 20079

Client GFZ Developments

Date January 2021

Scale 1:50 @ A1 / 1:100 @ A3

Project 37 Great James Street

Drawing Title: Existing First Floor Plan

Drawing No. P0601


Rev. -

Drawn MT	Approved PB	Signed AA
----------	-------------	-----------

 Marek Wojciechowski Architects Ltd.

66 - 68 Margaret Street W1W 8SR T. 020 7580 9336 www.mw-a.co.uk

Copyright Marek Wojciechowski Architects. No implied license exists. This drawing should not be used to calculate areas for the purposes of valuation. All dimensions to be checked on site by the contractor and such dimensions to be their responsibility. Do not scale drawings. All work must comply with relevant British Standards and Building Regulations requirements. Drawing errors and omissions to be reported to the architect.

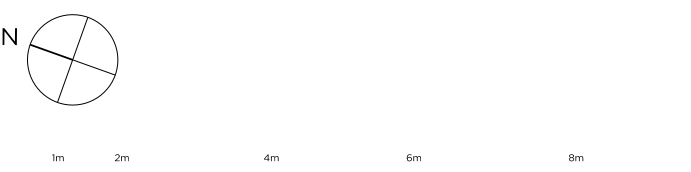





Key Site Plan 1:1000

Key:

Existing structure / earth

General Notes:

1. Refer to the door schedule for details of the existing doors
2. Refer to the photographic room survey for details of the existing fabric

Rev. - xx.10.2020 Issued for Planning

# PLANNING

Project No. 20079

Client GFZ Developments

Date January 2021

Scale 1:50 @ A1 / 1:100 @ A3

Project 37 Great James Street


Drawing Title: Existing Second Floor Plan

Drawing No. P0602 Rev. -

Drawn MT	Approved PB	Signed AA
----------	-------------	-----------

Copyright Marek Wojciechowski Architects.  
No implied license exists. This drawing should not be used to calculate areas for the purposes of valuation. All dimensions to be checked on site by the contractor and such dimensions to be their responsibility. Do not scale drawings. All work must comply with relevant British Standards and Building Regulations requirements. Drawing errors and omissions to be reported to the architect.

66 - 68 Margaret Street W1W 6SR T. 020 7580 9336 www.mw-a.co.uk

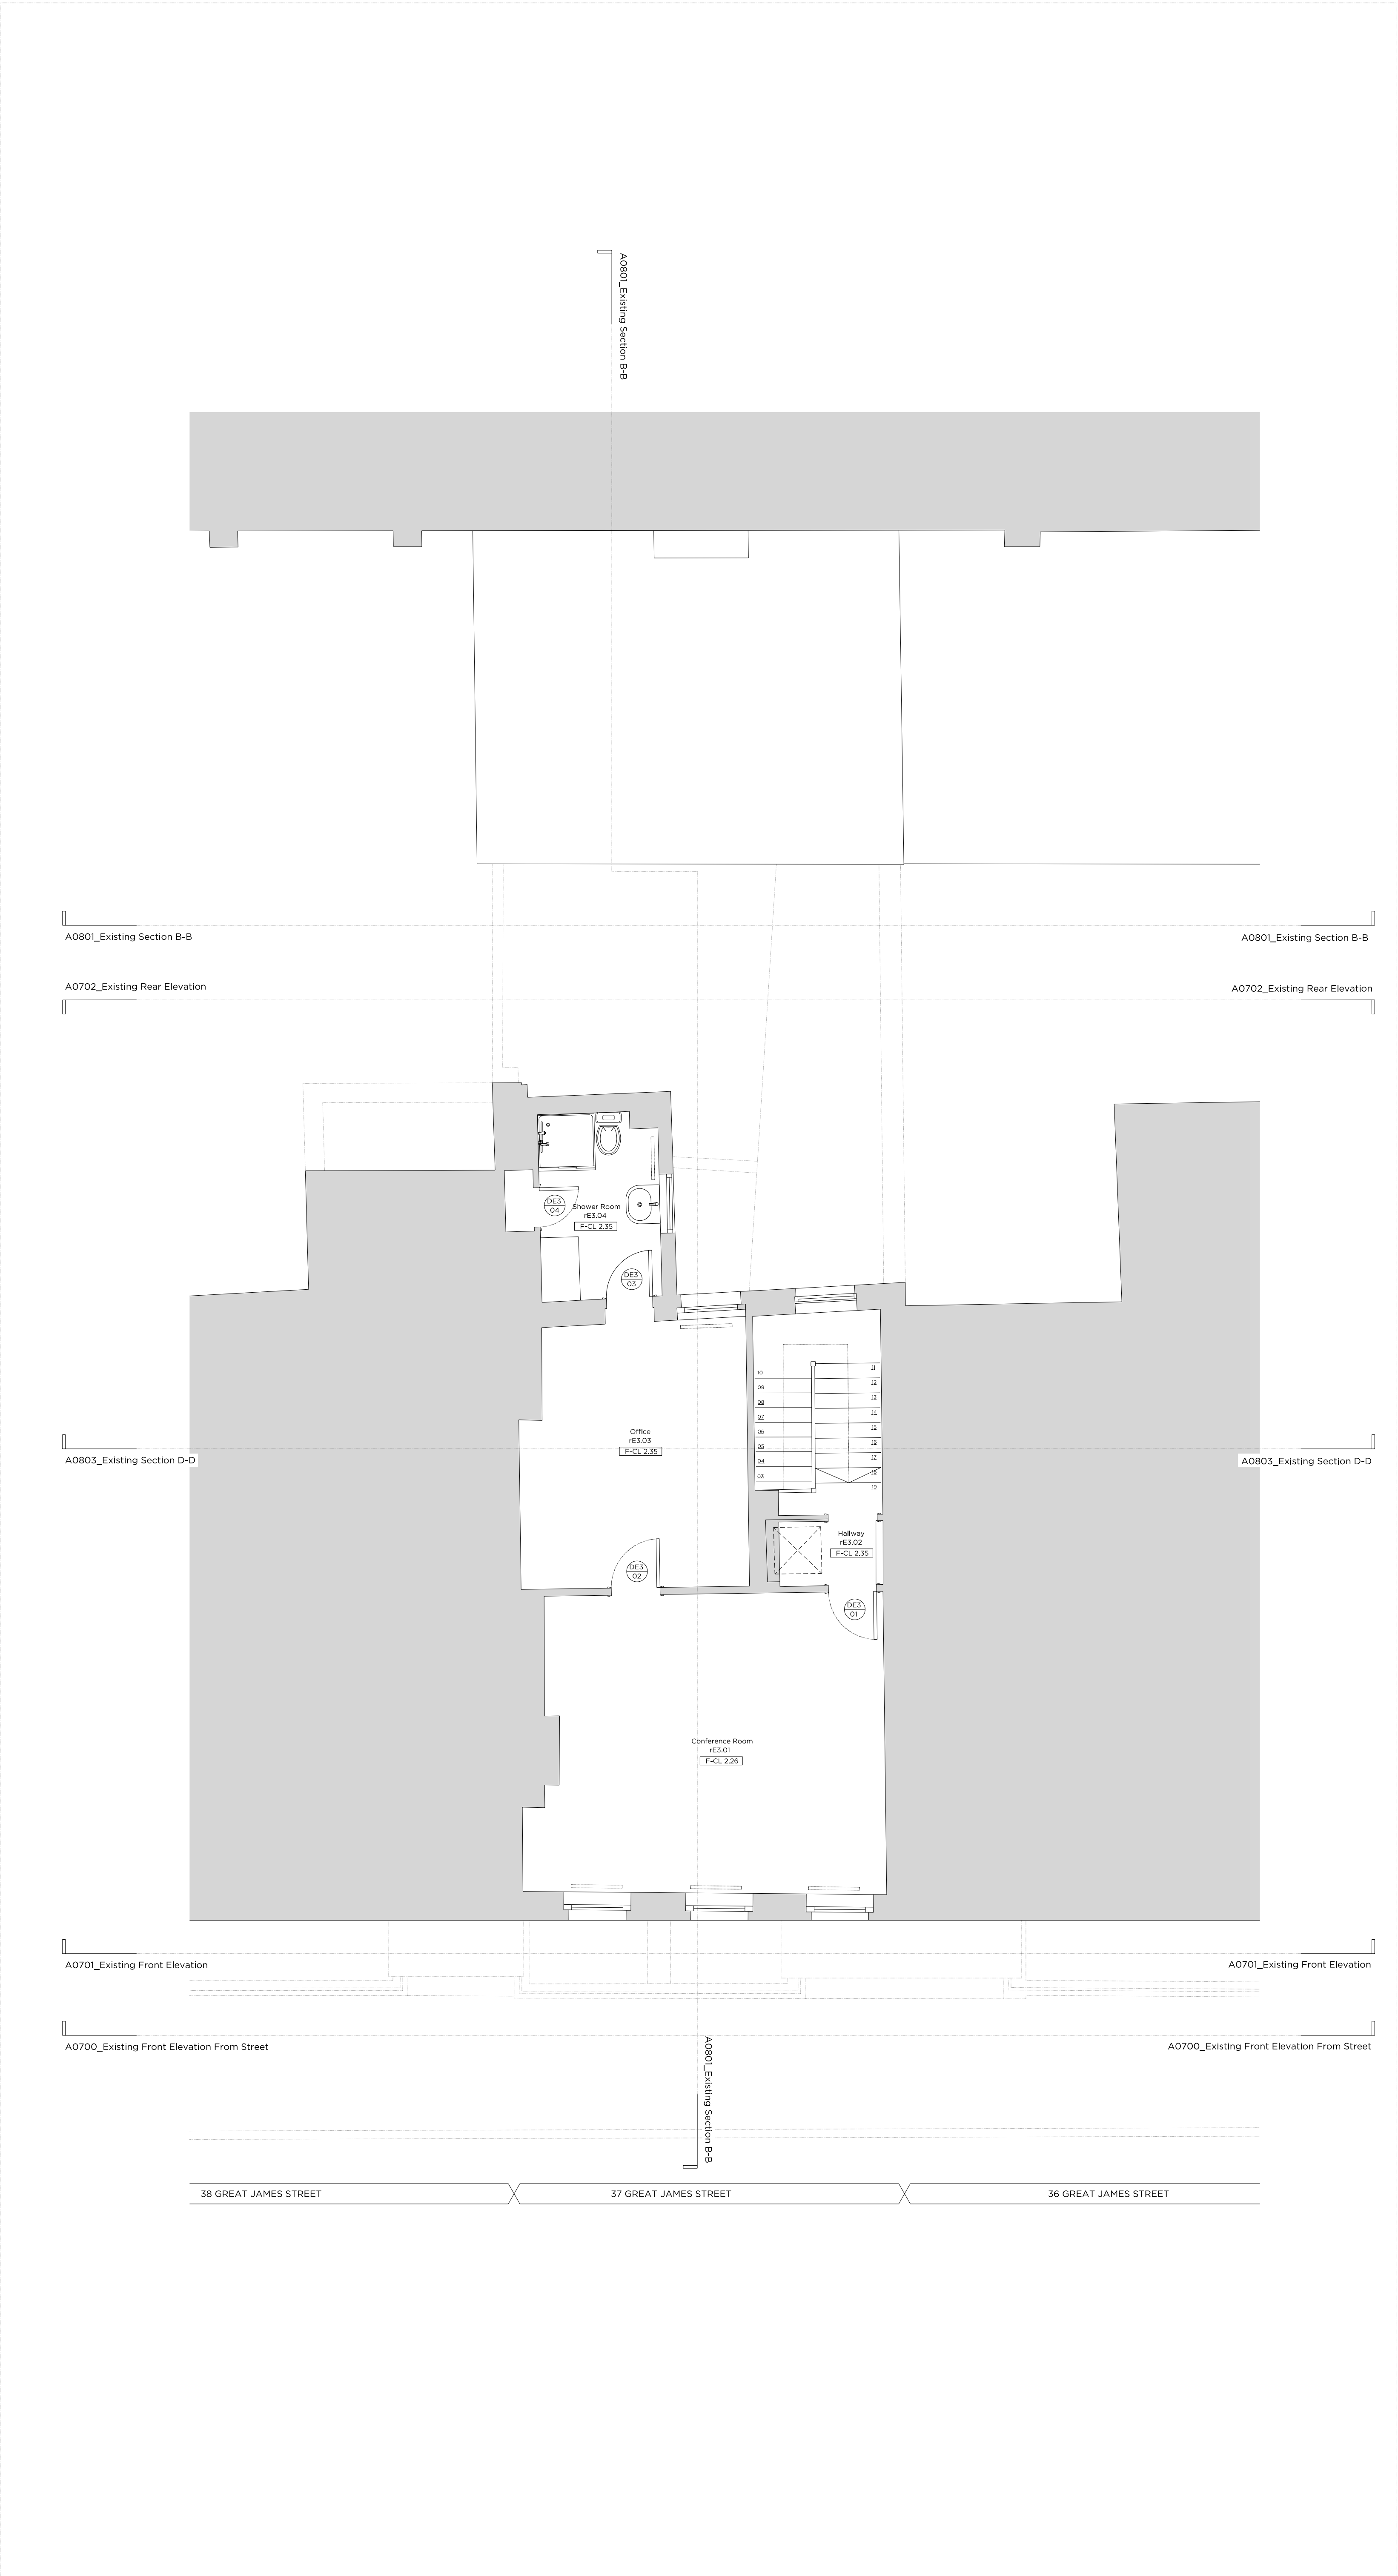

Key Site Plan 1:1000

Key:

- Existing structure / earth

General Notes:

- Refer to the door schedule for details of the existing doors
- Refer to the photographic room survey for details of the existing fabric

Rev. - xx.10.2020 Issued for Planning

# PLANNING

Project No. 20079

Client GFZ Developments

Date January 2021

Scale 1:50 @ A1 / 1:100 @ A3

Project 37 Great James Street

Drawing Title: Existing Third Floor Plan

Drawing No. P0603 Rev. -


Drawn MT	Approved PB	Signed AA
----------	-------------	-----------

Marek Wojciechowski Architects Ltd.

66 - 68 Margaret Street W1W 8SR T. 020 7580 9336 www.mw-a.co.uk

Copyright Marek Wojciechowski Architects. No implied license exists. This drawing should not be used to calculate areas for the purposes of valuation. All dimensions to be checked on site by the contractor and such dimensions to be their responsibility. Do not scale drawings. All work must comply with relevant British Standards and Building Regulations requirements. Drawing errors and omissions to be reported to the architect.

N

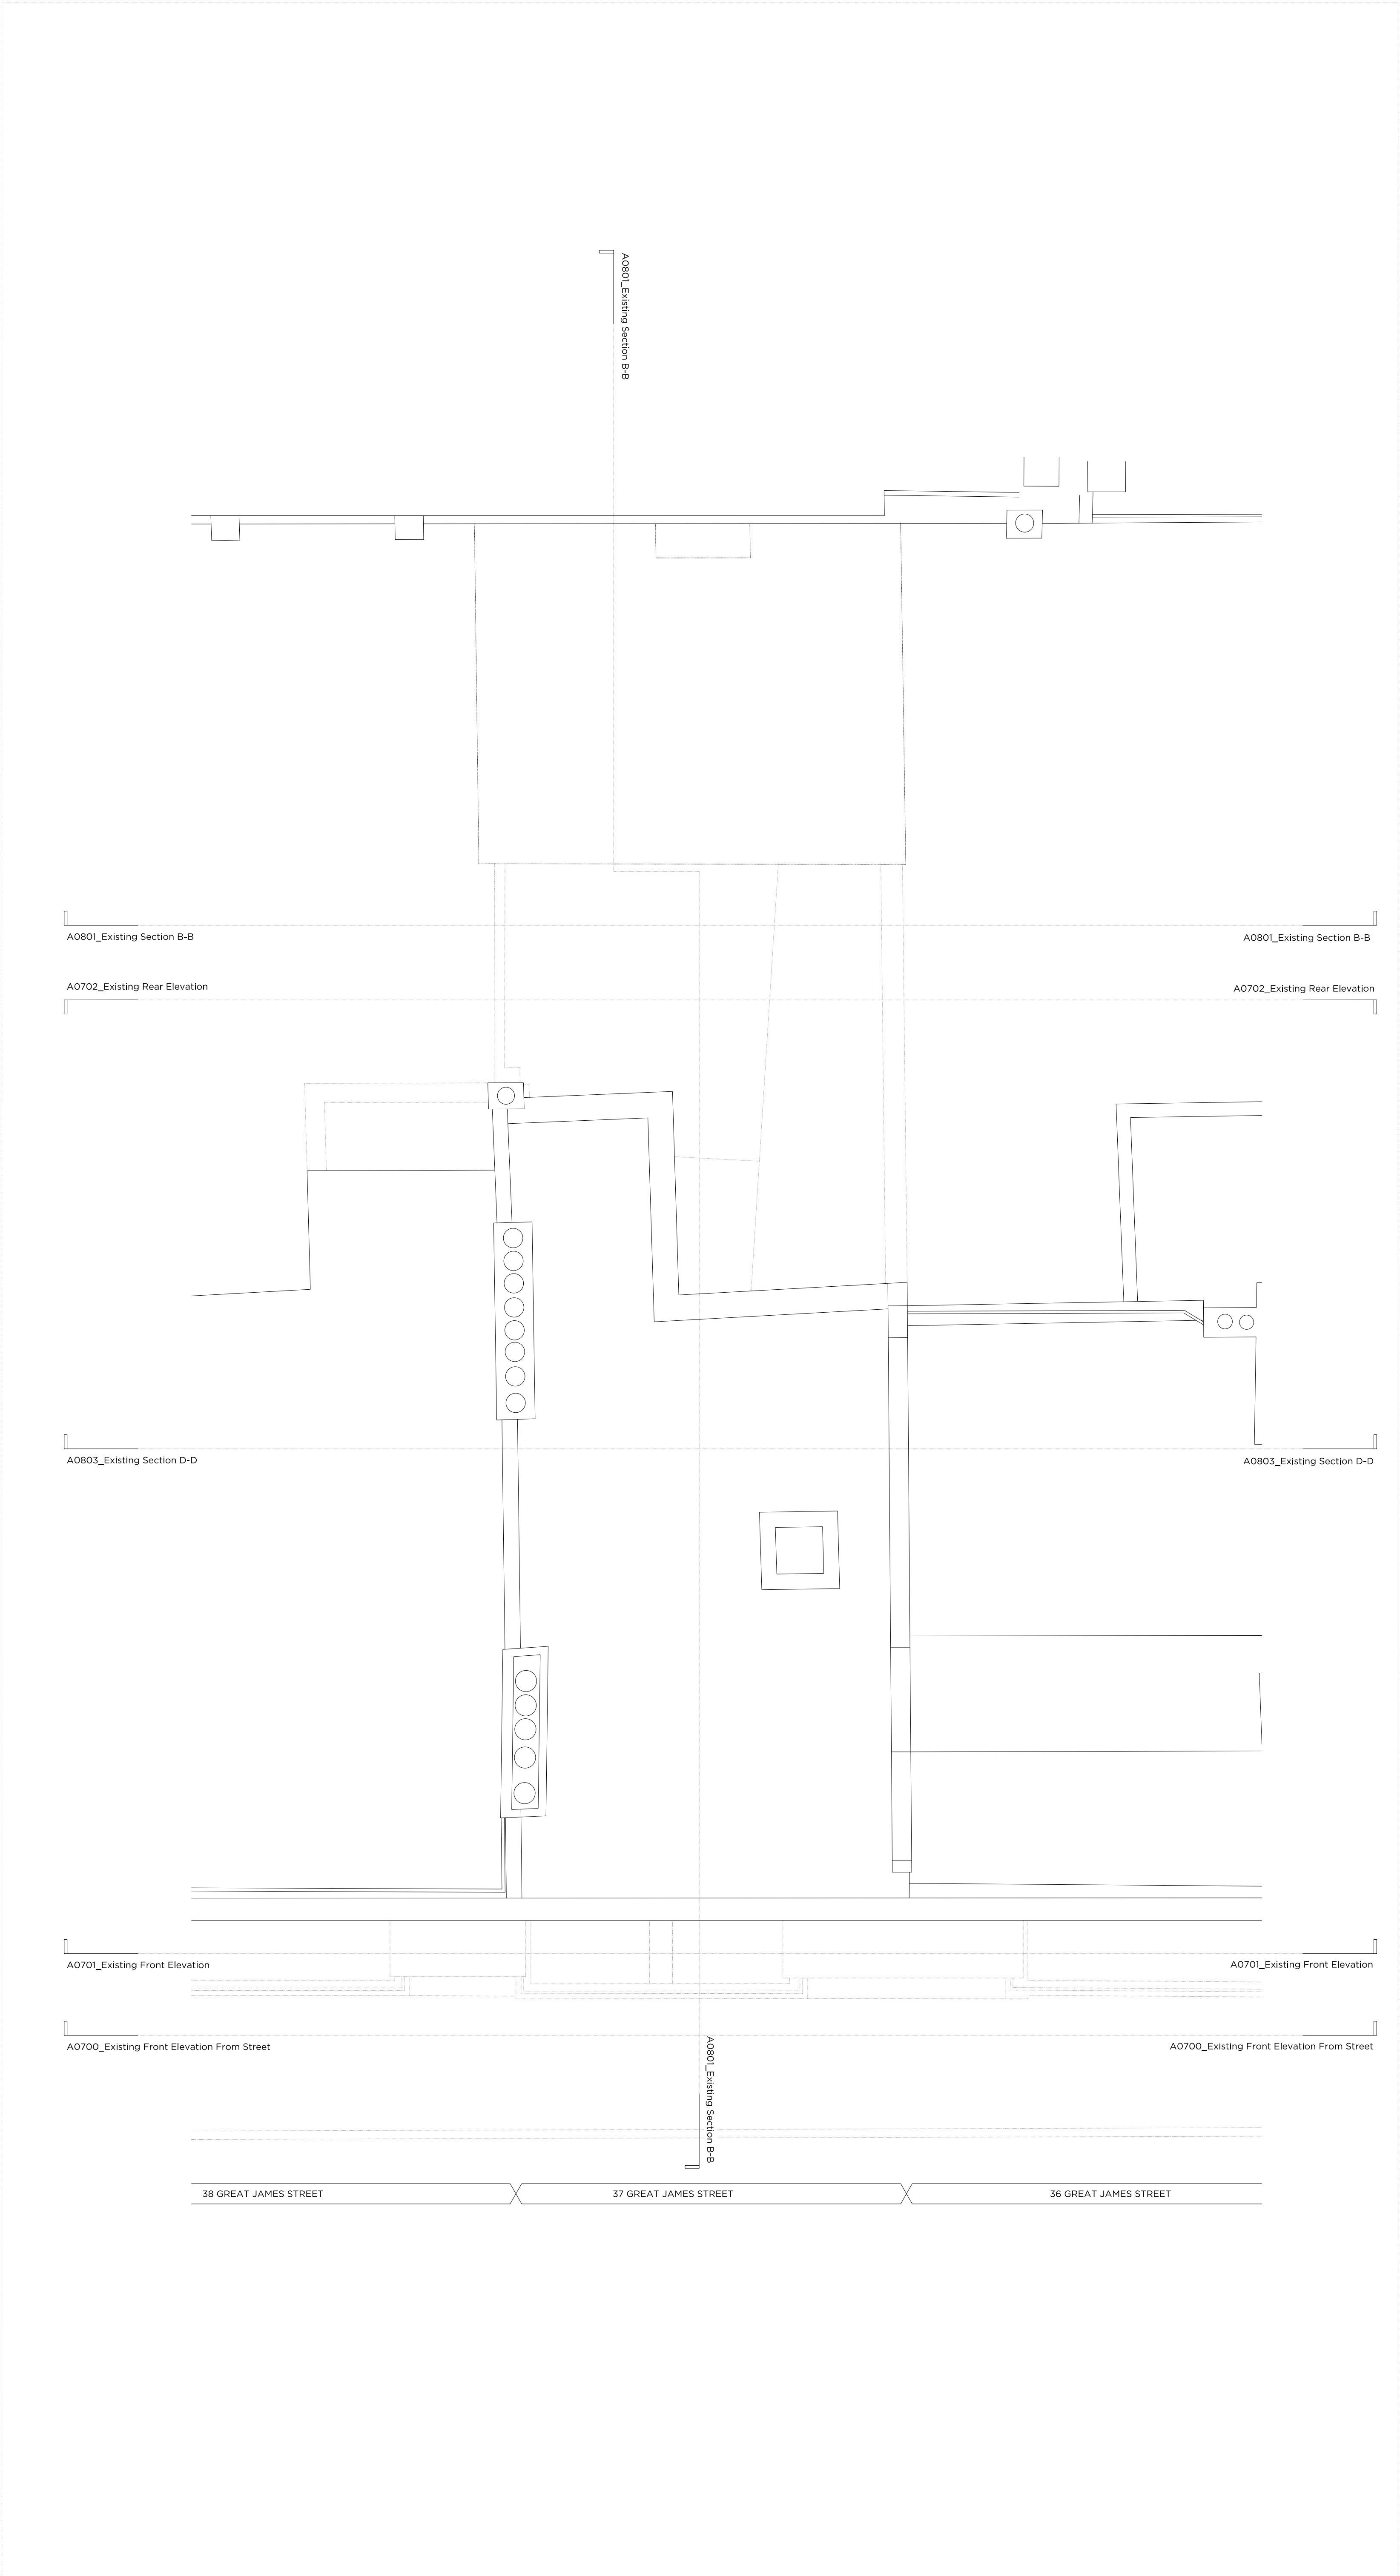

Key Site Plan 1:1000

Key:

- Existing structure / earth

General Notes:

- Refer to the door schedule for details of the existing doors
- Refer to the photographic room survey for details of the existing fabric

Rev. - xx.10.2020 Issued for Planning

# PLANNING

Project No. 20079

Client GFZ Developments

Date January 2021

Scale 1:50 @ A1 / 1:100 @ A3

Project 37 Great James Street

Drawing Title: Existing Roof Plan

Drawing No. P0604 Rev. -

Drawn MT	Approved PB	Signed AA
----------	-------------	-----------

Marek Wojciechowski Architects Ltd.

66 - 68 Margaret Street W1W 8SR T. 020 7580 9336 www.mw-a.co.uk

Copyright Marek Wojciechowski Architects. No implied license exists. This drawing should not be used to calculate areas for the purposes of valuation. All dimensions to be checked on site by the contractor and such dimensions to be their responsibility. Do not scale drawings. All work must comply with relevant British Standards and Building Regulations requirements. Drawing errors and omissions to be reported to the architect.

N





Rev. - xx.10.2020 Issued for Planning

# PLANNING

Project No. 20079

Client GFZ Developments

Date January 2021

Scale 1:50 @ A1 / 1:100 @ A3

Project 37 Great James Street

Drawing Title: Existing Front Elevation from Street


Drawing No. P0700 Rev. -

Drawn	Approved	Signed
MT	PB	AA



66 - 68 Margaret Street WIV 8SR T. 020 7580 9336 www.mwa.co.uk

Copyright Marek Wojciechowski Architects. No implied license exists. This drawing should not be used to calculate areas for the purposes of valuation. All dimensions to be checked on site by the contractor and such dimensions to be their responsibility. Do not scale drawings. All work must comply with relevant British Standards and Building Regulations requirements. Drawing errors and omissions to be reported to the architect.

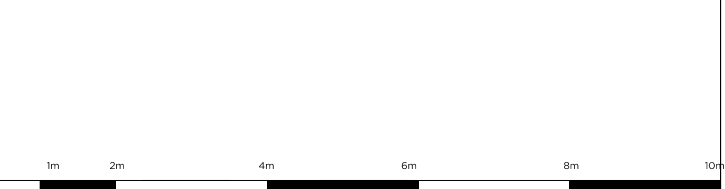



Rev. - xx.10.2020 Issued for Planning

# PLANNING

Project No. 20079

Client GFZ Developments

Date January 2021

Scale 1:50 @ A1 / 1:100 @ A3

Project 37 Great James Street

Drawing Title: Existing Front Elevation

Drawing No.	P0701	Rev.	-
Drawn	Approved	Signed	
MT	PB	AA	


 Marek Wojciechowski Architects Ltd.

66 - 68 Margaret Street W1W 8SR T. 020 7580 9336 www.mwa.co.uk

Copyright Marek Wojciechowski Architects. No implied license exists. This drawing should not be used to calculate areas for the purposes of valuation. All dimensions to be checked on site by the contractor and such dimensions to be their responsibility. Do not scale drawings. All work must comply with relevant British Standards and Building Regulations requirements. Drawing errors and omissions to be reported to the architect.

0 1m 2m 4m 6m 8m 10m



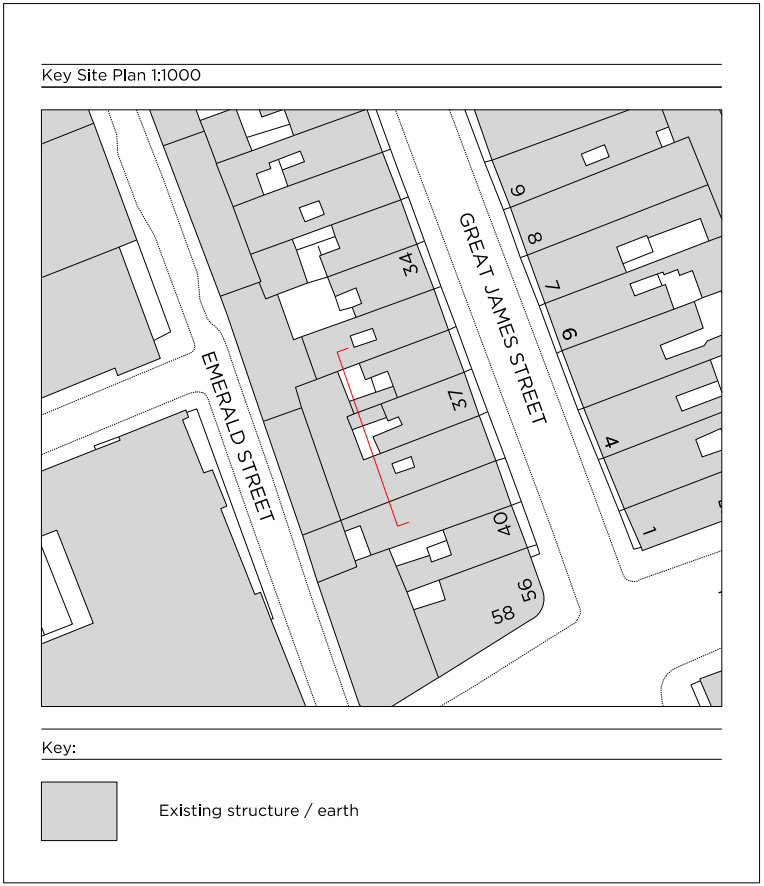

Rev. - xx.10.2020 Issued for Planning

# PLANNING

Project No. 20079

Client GFZ Developments

Date January 2021

Scale 1:50 @ A1 / 1:100 @ A3

Project 37 Great James Street

Drawing Title: Existing Rear Elevation

Drawing No.	P0702	Rev.	-
Drawn	Approved	Signed	
MT	PB	AA	



Marek Wojciechowski Architects Ltd.

66 - 68 Margaret Street W1W 8SR T. 020 7580 9336 www.mwa.co.uk

Copyright Marek Wojciechowski Architects. No implied license exists. This drawing should not be used to calculate areas for the purposes of valuation. All dimensions to be checked on site by the contractor and such dimensions to be their responsibility. Do not scale drawings. All work must comply with relevant British Standards and Building Regulations requirements. Drawing errors and omissions to be reported to the architect.

0 1m 2m 4m 6m 8m 10m

Existing Mews First Floor Level

Existing Mews Ground Floor Level



Key Site Plan 1:1000



Key:

Existing structure / earth

Rev. - xx.10.2020 Issued for Planning

# PLANNING

Project No. 20079

Client GFZ Developments

Date January 2021

Scale 1:50 @ A1 / 1:100 @ A3

Project 37 Great James Street

Drawing Title: Existing Front Mews Elevation

Drawing No. P0703 Rev. -


Drawn	Approved	Signed
MT	PB	AA



66 - 68 Margaret Street W1W 8SR T. 020 7580 9336 www.mwa.co.uk

Copyright Marek Wojciechowski Architects. No implied license exists. This drawing should not be used to calculate areas for the purposes of valuation. All dimensions to be checked on site by the contractor and such dimensions to be their responsibility. Do not scale drawings. All work must comply with relevant British Standards and Building Regulations requirements. Drawing errors and omissions to be reported to the architect.

0 1m 2m 4m 6m 8m 10m

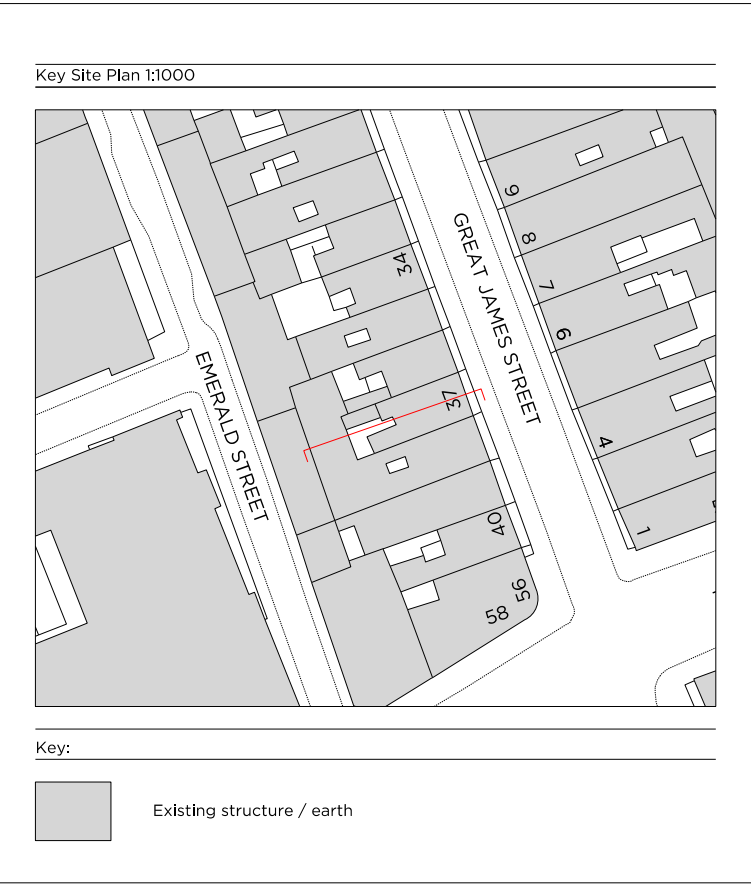

Rev. - xx.10.2020 Issued for Planning

# PLANNING

Project No. 20079

Client GFZ Developments

Date January 2021

Scale 1:50 @ A1 / 1:100 @ A3

Project 37 Great James Street

Drawing Title: Existing Section BB

Drawing No. P0801		Rev. -
Drawn MT	Approved PB	Signed AA

 Marek Wojciechowski Architects Ltd.

66 - 68 Margaret Street W1W 8SR T. 020 7580 9336 www.mwa.co.uk

Copyright Marek Wojciechowski Architects. No implied license exists. This drawing should not be used to calculate areas for the purposes of valuation. All dimensions to be checked on site by the contractor and such dimensions to be their responsibility. Do not scale drawings. All work must comply with relevant British Standards and Building Regulations requirements. Drawing errors and omissions to be reported to the architect.

0 1m 2m 4m 6m 8m 10m





Rev. - xx.10.2020 Issued for Planning

# PLANNING

Project No. 20079

Client GFZ Developments

Date January 2021

Scale 1:50 @ A1 / 1:100 @ A3

Project 37 Great James Street

Drawing Title: Existing Section DD

Drawing No. P0803 Rev. -

Drawn	Approved	Signed
MT	PB	AA



66 - 68 Margaret Street W1W 8SR T. 020 7580 9336 www.mwa.co.uk

Copyright Marek Wojciechowski Architects  
No implied license exists. This drawing should not be used to calculate areas for the purposes of valuation. All dimensions to be checked on site by the contractor and such dimensions to be their responsibility. Do not scale drawings. All work must comply with relevant British Standards and Building Regulations requirements. Drawing errors and omissions to be reported to the architect.

