




**SECTION C - C**  
TYPICAL SECTION THROUGH RETAINING WALL  
(SEE DRG. No. 18375-01 FOR LOCATION)

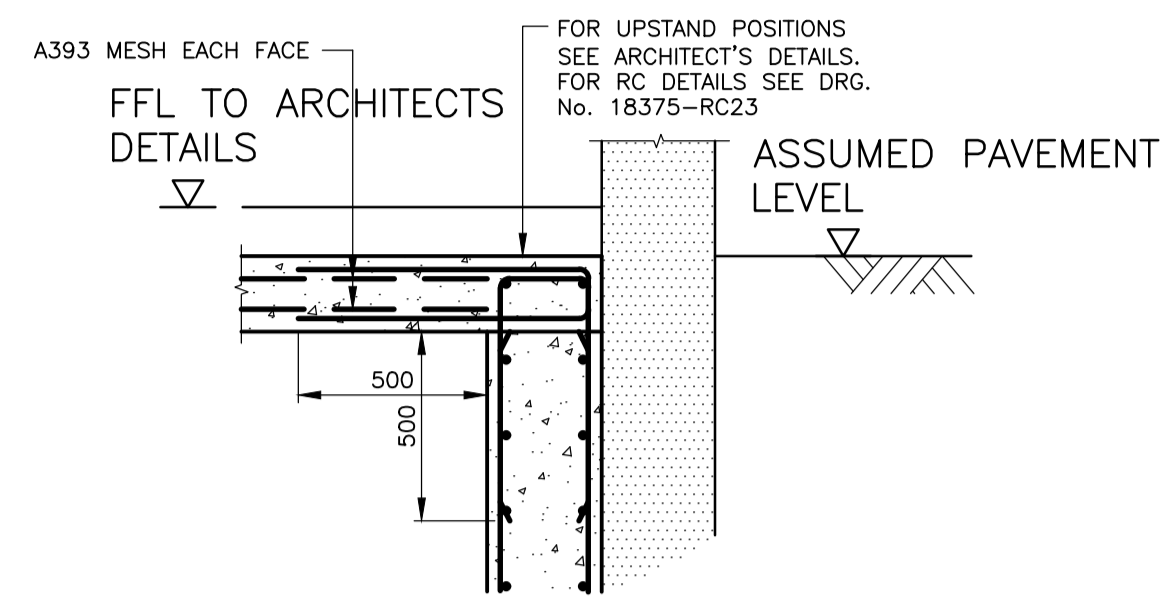


**SECTION D - D**  
TYPICAL DETAIL OF SLAB TO RETAINING WALL

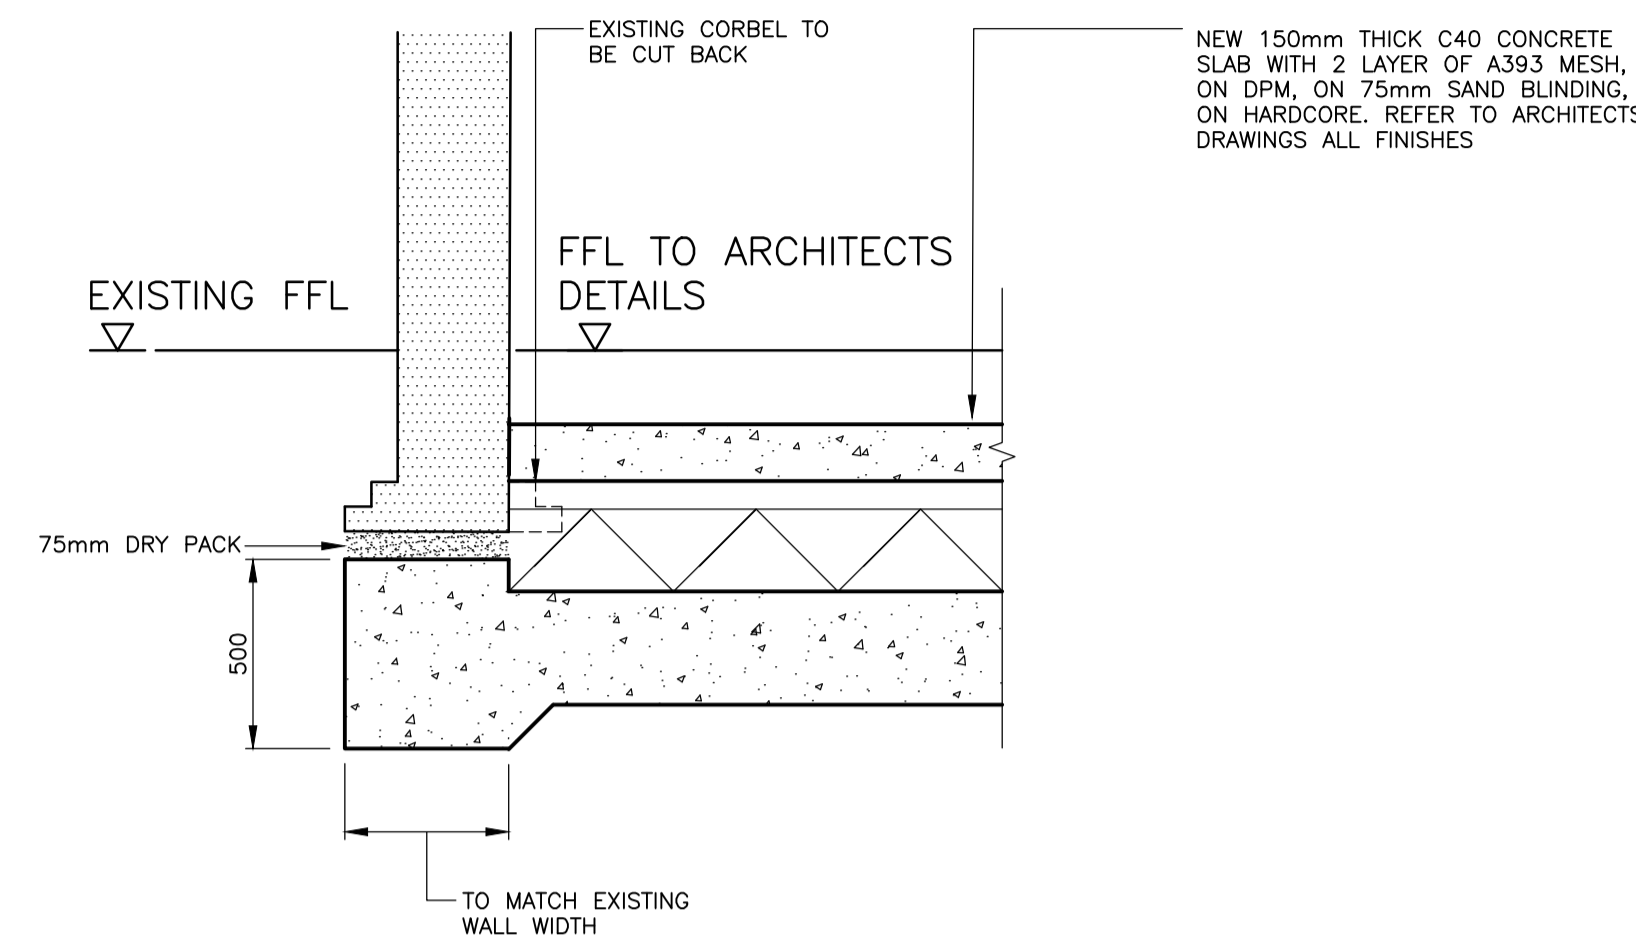


**DETAIL 1**  
(SEE DRG. No. 18375-04, FOR LOCATION)

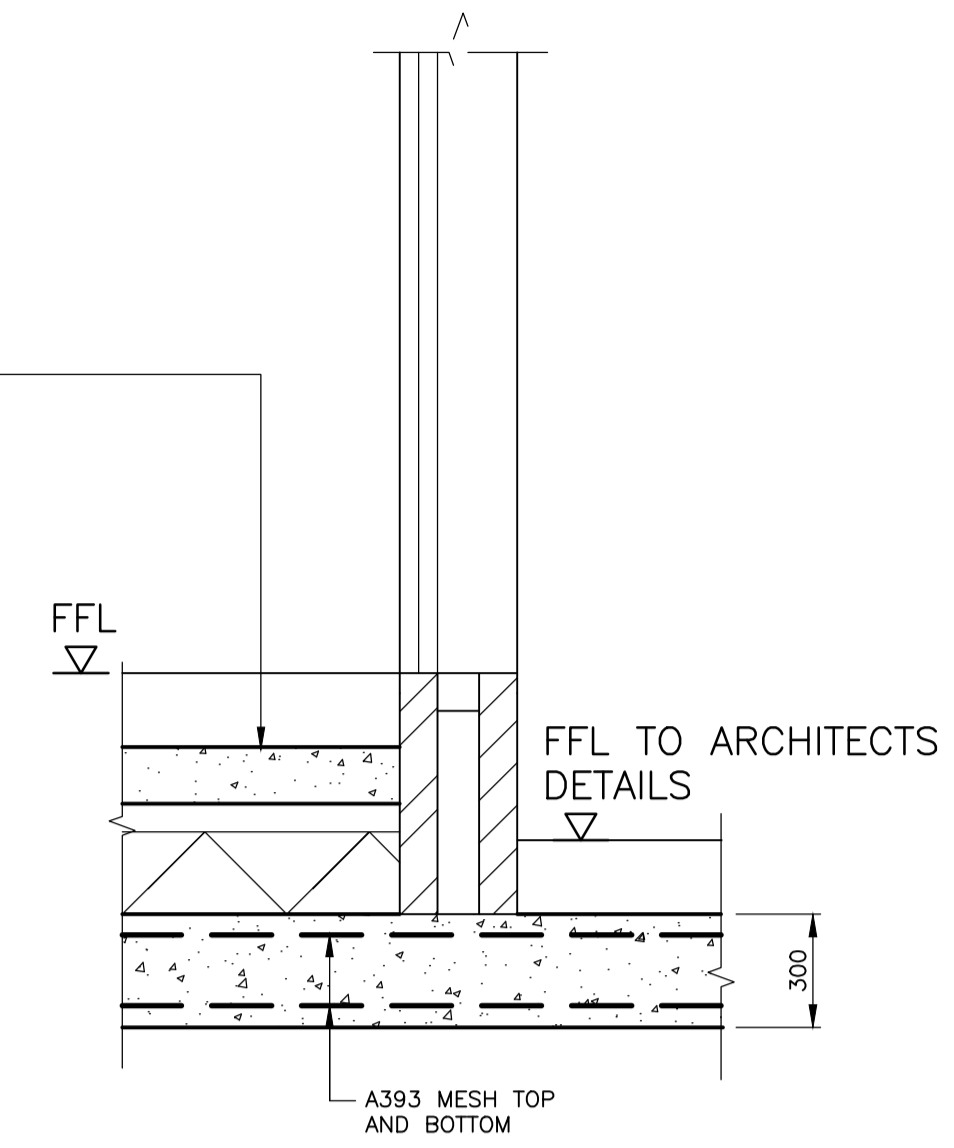


**SECTION F - F**  
(SEE DRG. No. 18375-01, FOR LOCATION)

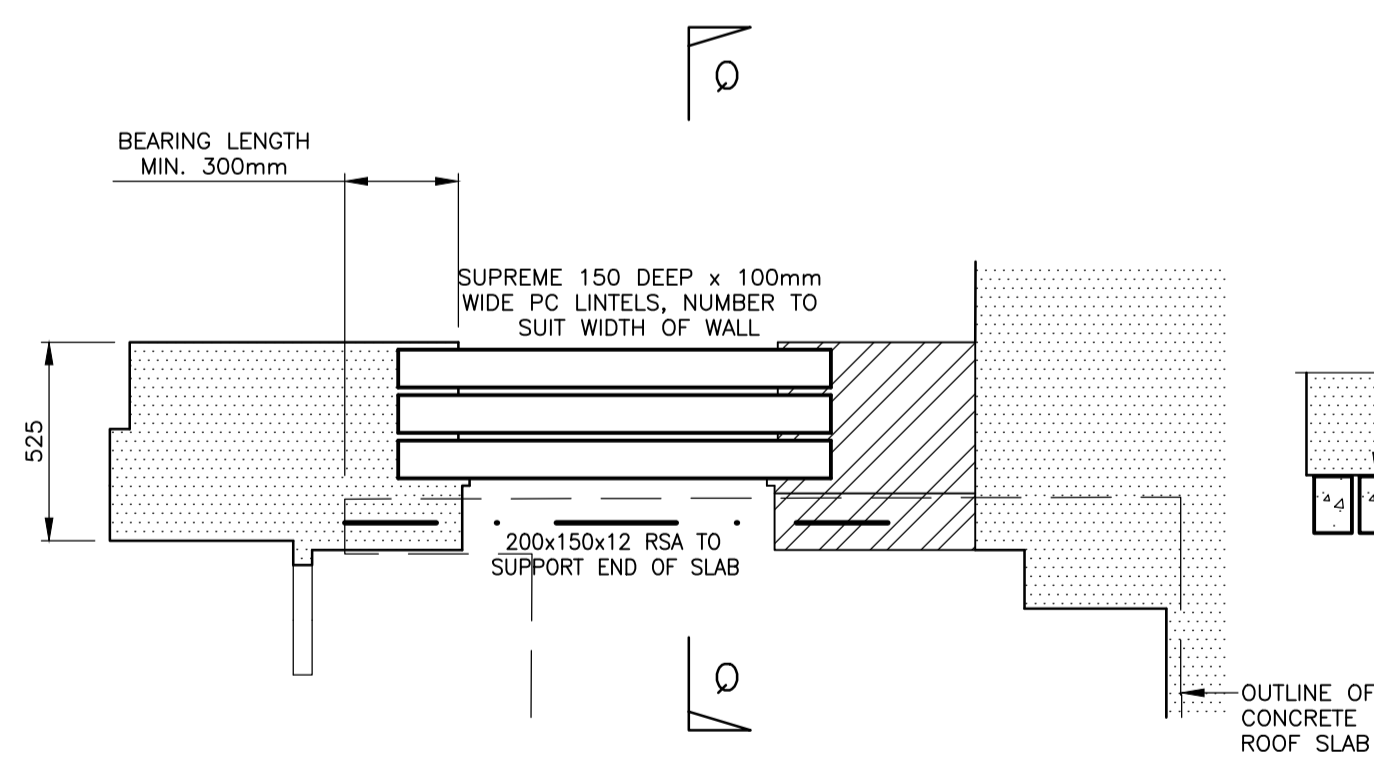


**PART GROUND FLOOR PLAN**  
(SEE DRG. No. 18375-02 FOR LOCATION)

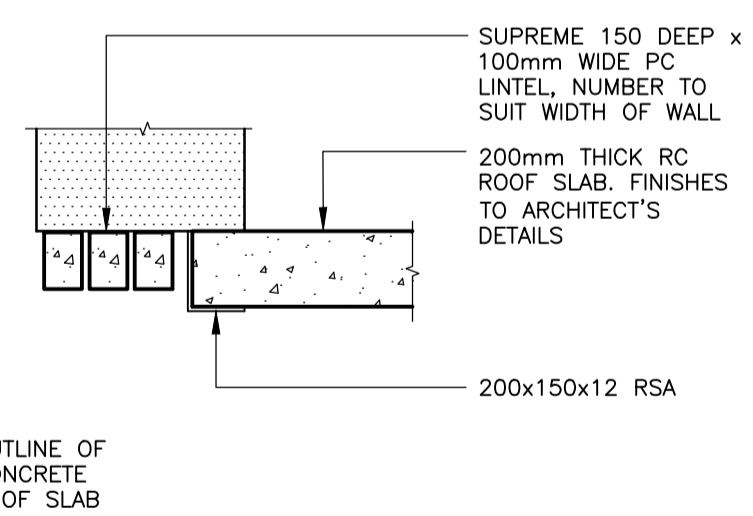

**SECTION Q - Q**

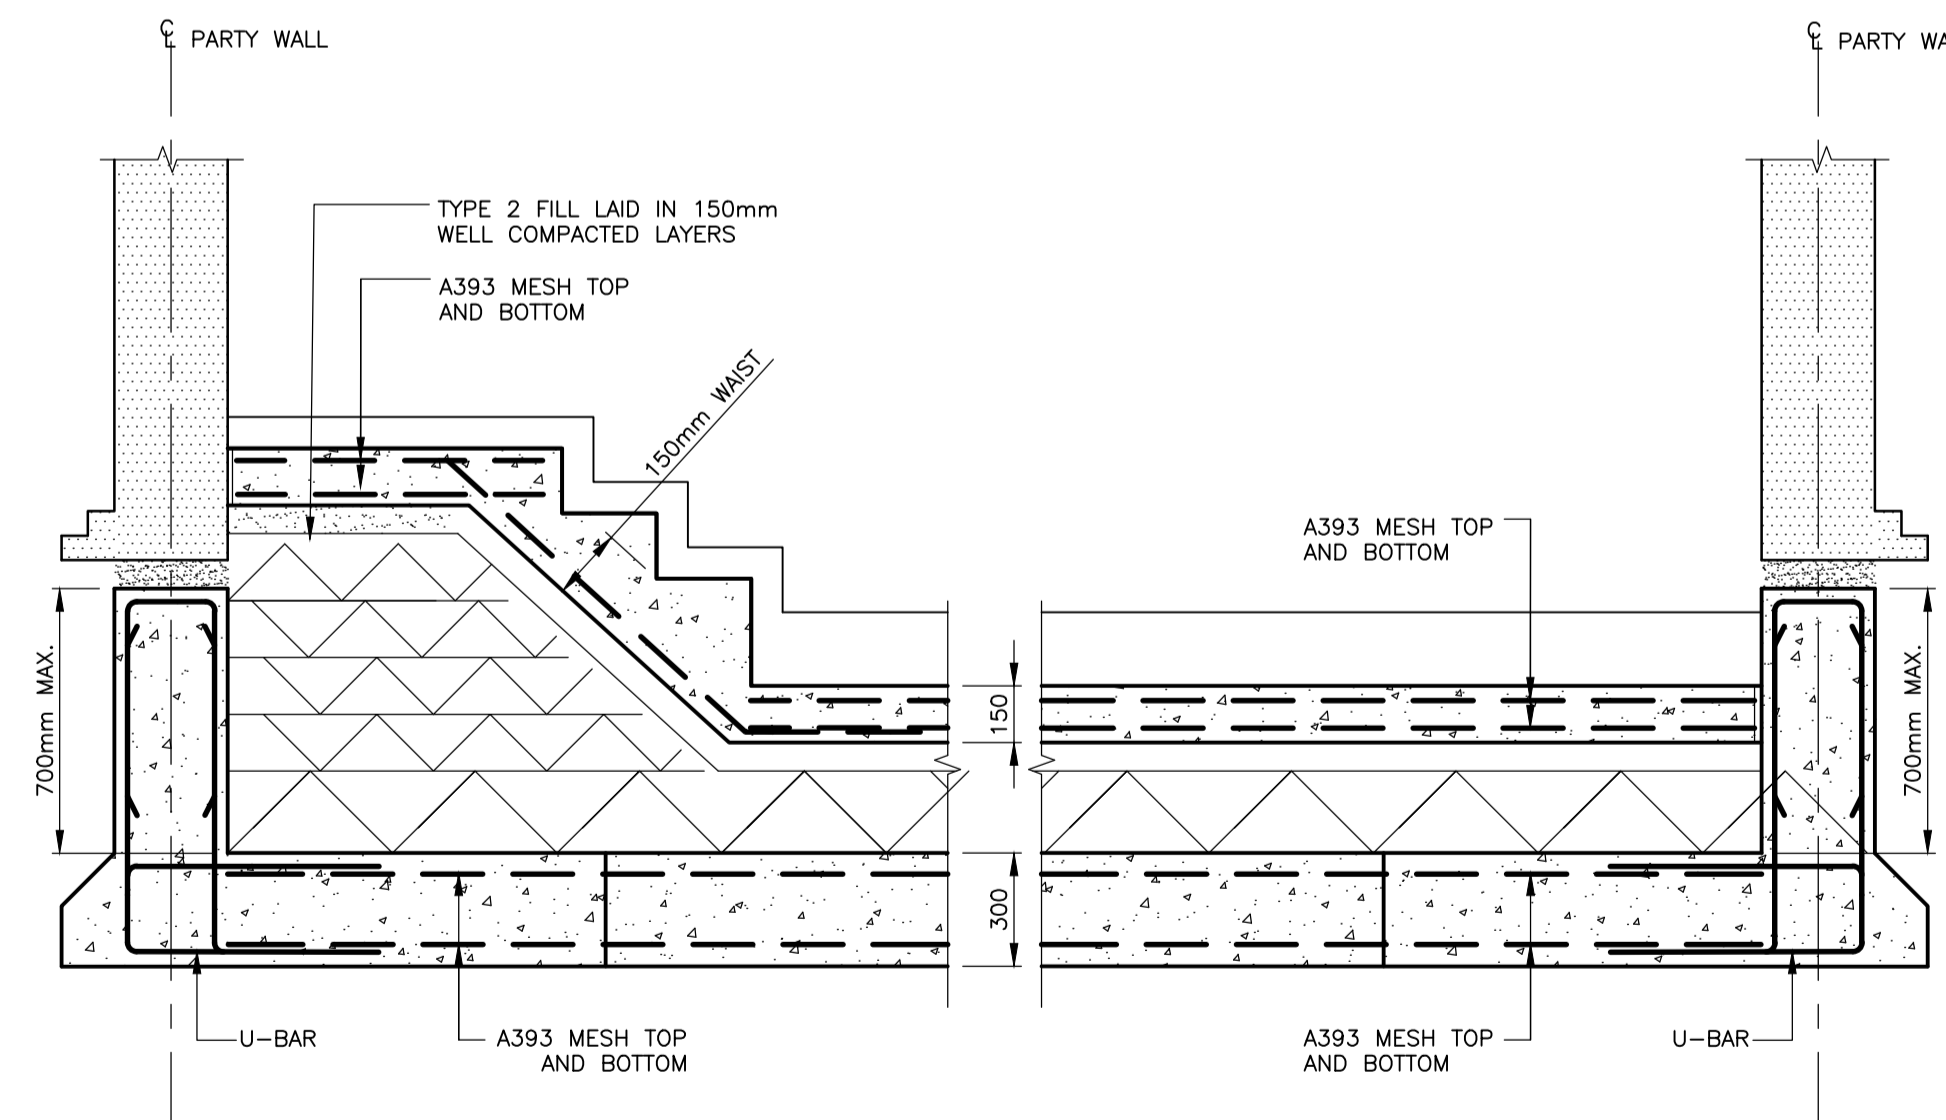

**SECTION E - E**  
(SEE DRG. No. 18375-01, FOR LOCATION)

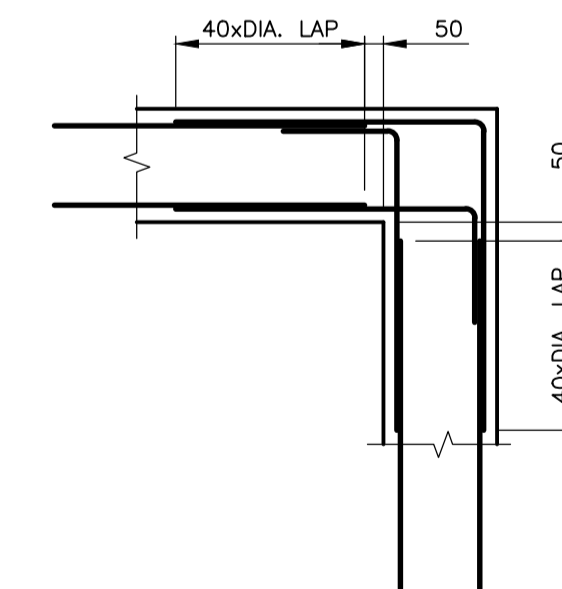

**TYPICAL REINFORCEMENT CORNER DETAIL**

**Notes**

1. THIS DRAWING IS TO BE READ IN CONJUNCTION WITH ALL RELEVANT ARCHITECTS & ENGINEERS DRAWINGS AND SPECIFICATIONS
2. DO NOT SCALE FROM THIS DRAWING

Rev	Date	Chkd	Amendments
C1	28.11.20	JC	ISSUED FOR CONSTRUCTION
T5	22.11.19	MS	REVISED AS CLOUDED
T4	21.11.19	MS	ISSUED FOR TENDER
T3	15.11.19	MS	REVISED AS CLOUDED
T2	12.11.19	MS	ISSUED FOR TENDER
T1	06.11.19	MS	ISSUED FOR TENDER
P3	04.07.19	MS	PRELIMINARY ISSUE
P2	29.04.19	MS	PRELIMINARY ISSUE
P1	05.04.19	DB	PRELIMINARY ISSUE

Drawing Status: **CONSTRUCTION**

**Symmetry Limited**  
Consulting Structural Engineers

6 The Courtyard, Lynton Road  
London, N8 9SL  
T: 020 8340 4041  
W: www.symmetrysl.com  
E: info@symmetrysl.com

Job Title  
**18 REGENTS PARK ROAD  
LONDON, NW1**

Drawing Title  
**TYPICAL DETAILS**

Job No.	Drawing No.	Revision
<b>18375</b>	<b>07</b>	<b>C1</b>

Scales: 1:20 AT A1 Original Size A1  
Drawn By: JNS Date: APR 2019