



No. 151A
No. 151B King Henry's Road
No. 153

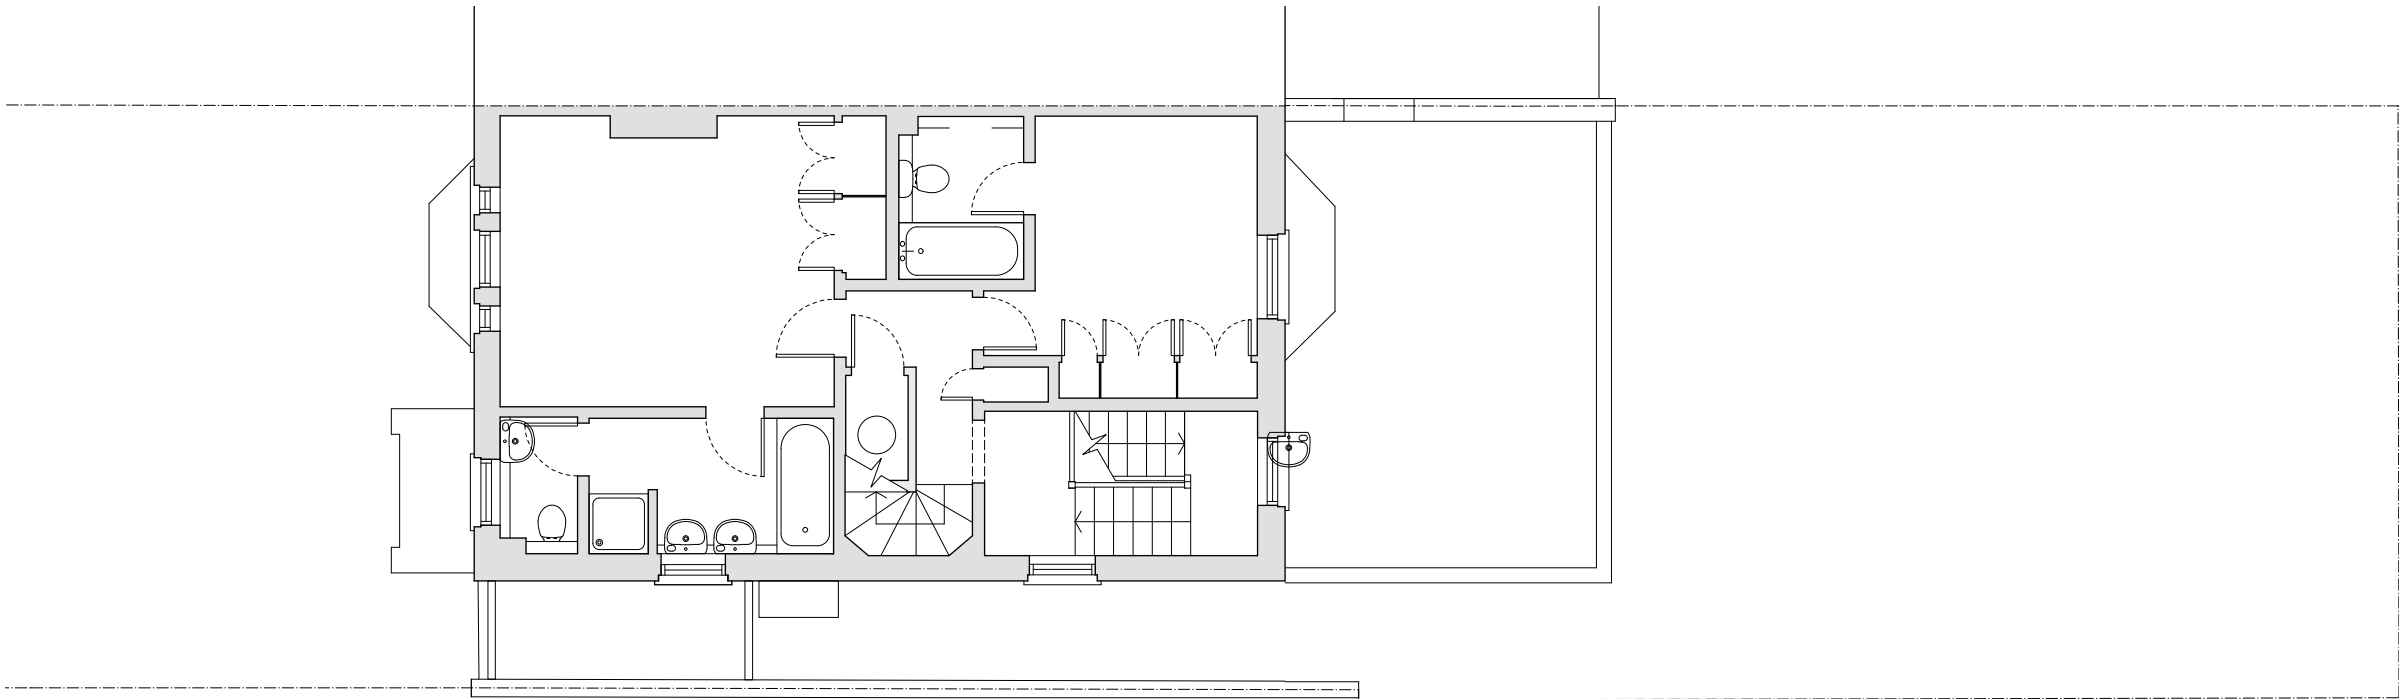

SECOND FLOOR PLAN

No. 151A
No. 151B King Henry's Road
No. 153

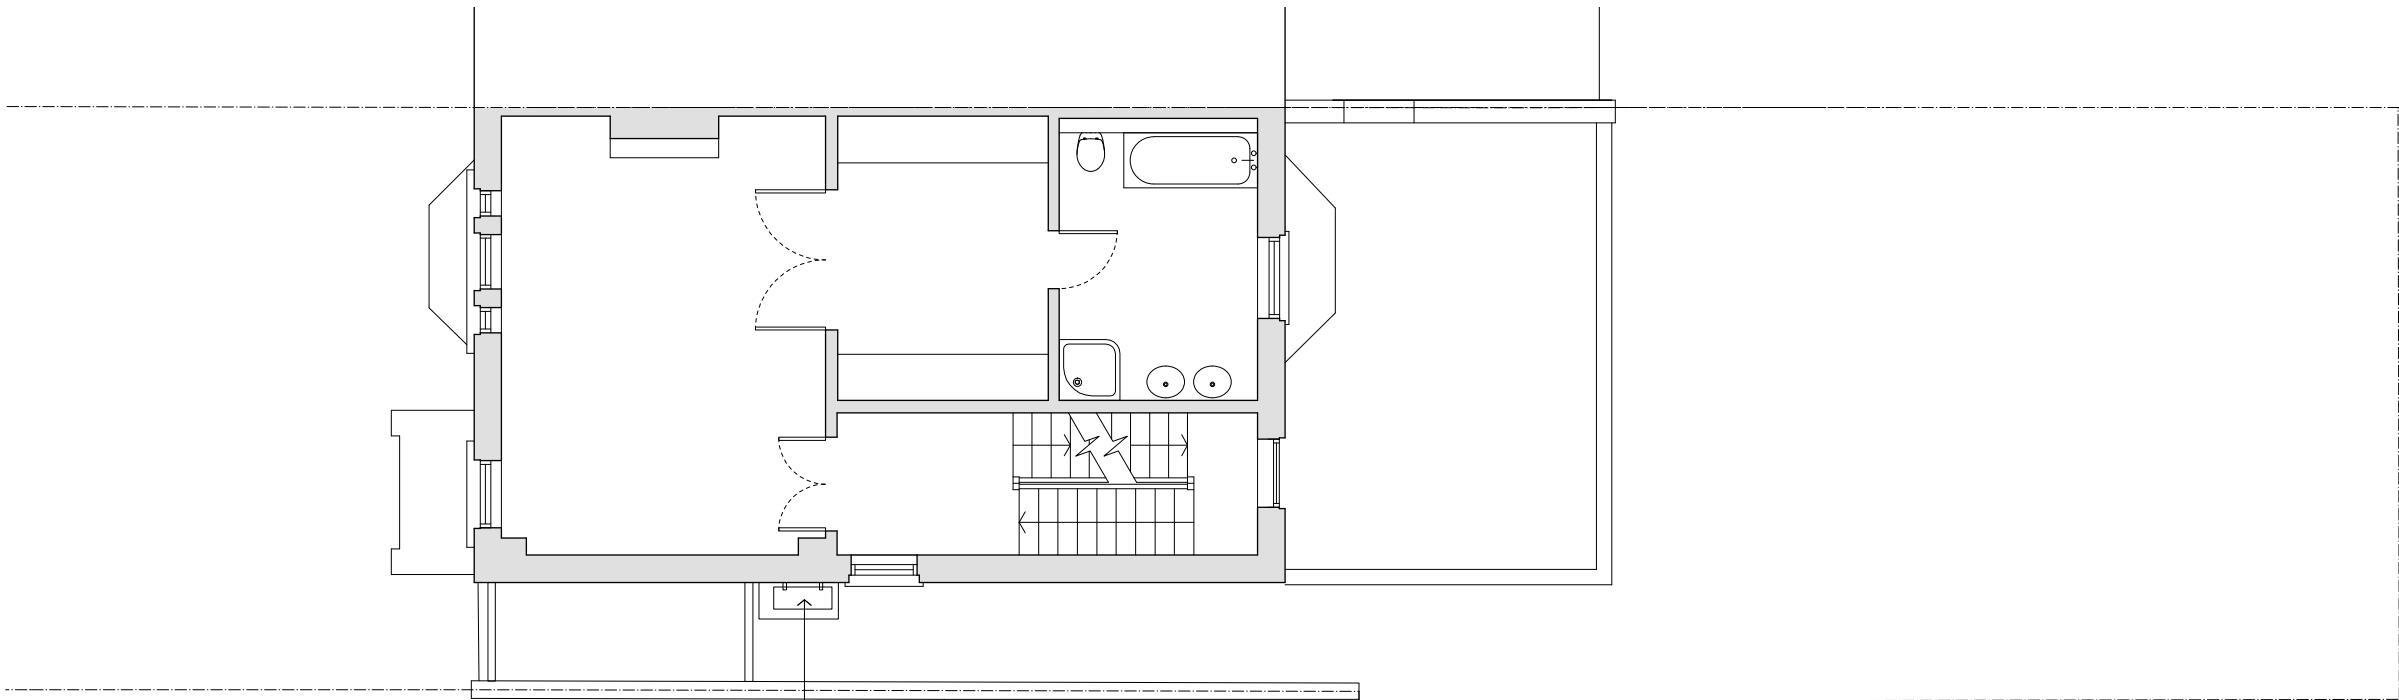

FIRST FLOOR PLAN: PROPOSED

new airconditioning unit and acoustic enclosure, not visible from street

revisions

FOR PLANNING

27.10.20



scale

0 1 2 3 4 5m

FOR PLANNING

client

Alex Bartfeld

scale

1:100 at A3

project

151B King Henry's Road

drawing title

Proposed First + Second Floor Plans

drawing no

1606_PL_101

rev

—

Copyright STUDIOCARVER Ltd. Registered Office: 37 Alfred Place, London WC1E 7DP

Registered in England and Wales No. 7886692

No implied license exists. This drawing should not be used to calculate areas for the purpose of valuations. All dimensions to be checked on site by contractor and such dimensions to be their responsibility. When in doubt ask.

All work must comply with relevant British Standards and Building Regulation requirements. Drawing errors and omissions to be reported to architect immediately.

STUDIOCARVER

37 Alfred Place
London WC1E 7DP

T: 020 7096 1257
E: mail@studiocarver.co.uk
W: www.studiocarver.co.uk