

... shall be subject to town planning and all other
 statutory controls. Dimensions, areas and levels where
 given are only approximate and subject to site survey.

All dimensions are to be checked on site.
 Any discrepancies are to be reported to the architect before
 work commences. Figural dimensions only are to be taken
 from this drawing.


This drawing is to be read in conjunction with all relevant
 consultants' and/or specialists' drawings/documents and any
 discrepancies or variations are to be notified to the architect

notes

- MATERIALS LEGEND
1. STUCCO
 2. TIMBER WINDOWS
 3. METAL SLIDING DOORS
 4. GLASS AND METAL BALUSTADING
 5. SLATE ROOF
 6. LEAD DORMERS



NORTH WEST ELEVATION

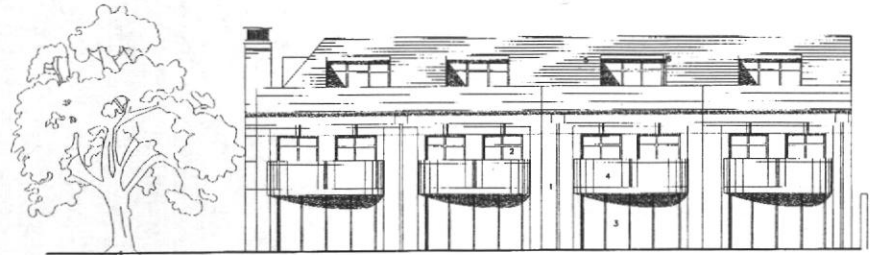

SOUTH EAST ELEVATION

PWX 0103947

**Buller
 Greenbury
 Associates**

Chartered Architects

4 Duke's Mews, London W1U 3E5.
 Tel: 020 7486 3658 Fax: 020 7487 4104
 E-mail: Bullerga@aol.com

42-44 BELSIZE PARK
 LONDON NW3

BELSIZE LANE
 ELEVATIONS

scale 1:2000AJ-1:1000A1 date October 2001
 chd app'd for issue
 drawing number 569/DP/300

