


8 WELL WALK, HAMPSTEAD NW3 1LD

Dwg No. WWEX01 - PLANS AS EXISTING
 SCALE: 1:100@A3
 AUGUST 2020
FOR PLANNING
 Malcolm Fryer Architects Limited
 Unit LG05, Screenworks, 22 Highbury Grove, N5 2EF, London
 www.mfryer-architects.com 020 7354 7370



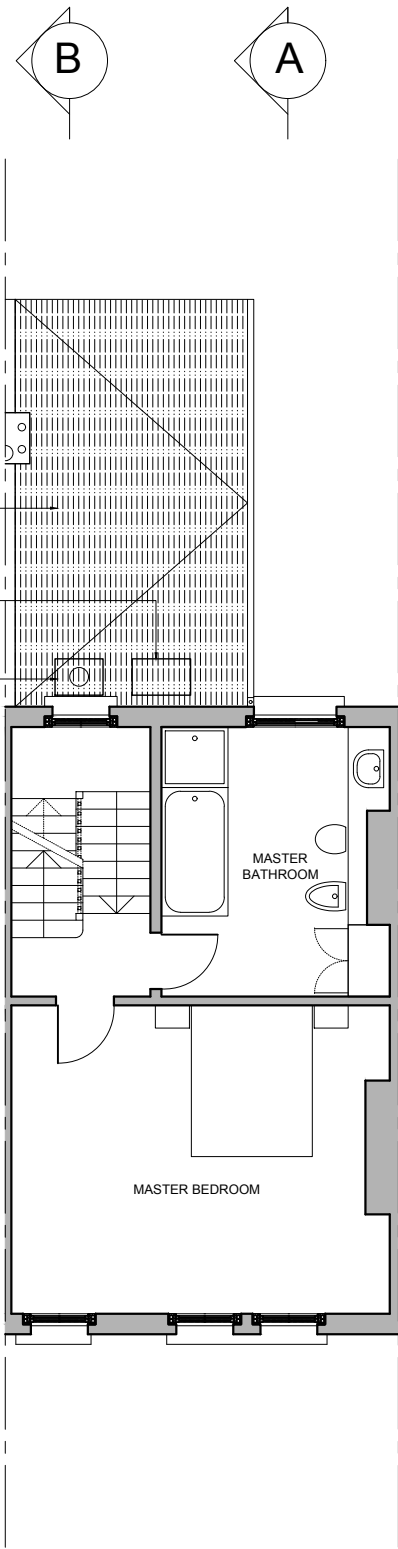


Modern machine made
slate roof to outshot in roof
repair


Water tank

Fixed lantern

04 SECOND FLOOR PLAN AS EXISTING

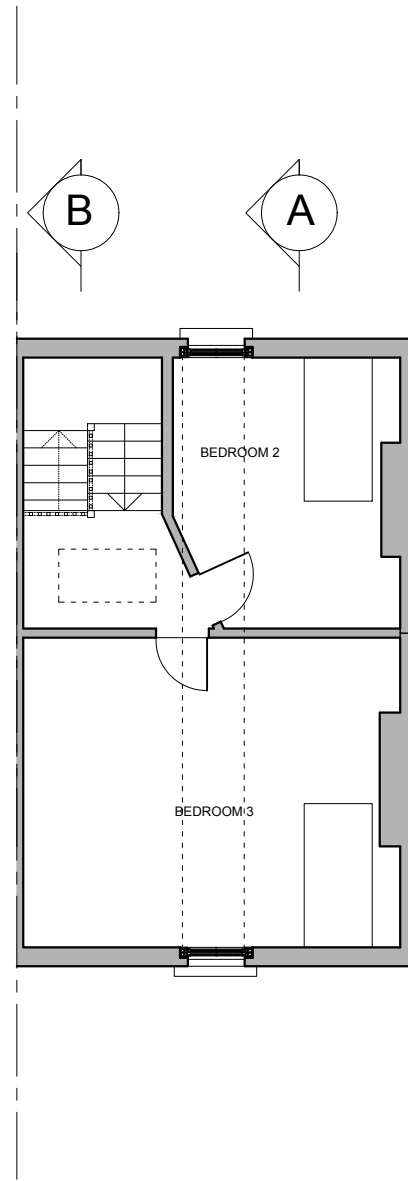

05 THIRD FLOOR PLAN AS EXISTING

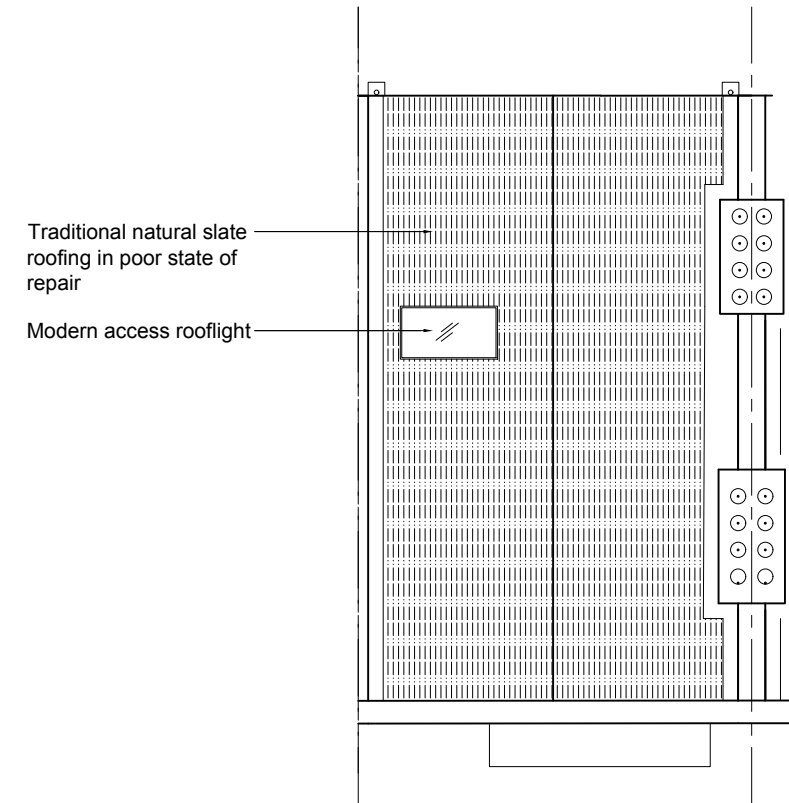

Traditional natural slate
roofing in poor state of
repair

Modern access rooflight

06 ROOF PLAN AS EXISTING



8 WELL WALK, HAMPSTEAD NW3 1LD

Dwg No. WWEX02 - PLANS AS EXISTING
SCALE: 1:100@A3
AUGUST 2020

FOR PLANNING
Malcolm Fryer Architects Limited
Unit LG05, Screenworks, 22 Highbury Grove, N5 2EF, London
www.mfryer-architects.com 020 7354 7370





Modern metal railings between original brick piers

Original solid brick walls to front boundary

10 WELL WALK

8 WELL WALK

6 WELL WALK

Water tank

Non-original window and door to rear outshot

White painted face brickwork to outshot

Part-infilled opening

Modern side return infill with glazed roof

Boiler room addition

Modern return infill addition to and full width opening to no.6

Basement lightwell with sash windows and grille over to no.6 Well Walk



Face stock brickwork to neighbouring dwelling

Original stock brick party fence walls with timber trellis over


6 WELL WALK

8 WELL WALK

10 WELL WALK


01 FRONT ELEVATION AS EXISTING

02 REAR ELEVATION AS EXISTING

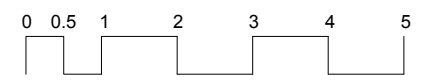


8 WELL WALK, HAMPSTEAD NW3 1LD

Dwg No. WWEX03 - ELEVATIONS AS EXISTING
 SCALE: 1:100@A3
 AUGUST 2020
 FOR PLANNING
 Malcolm Fryer Architects Limited
 Unit LG05, Screenworks, 22 Highbury Grove, N5 2EF, London
 www.mfryer-architects.com 020 7354 7370

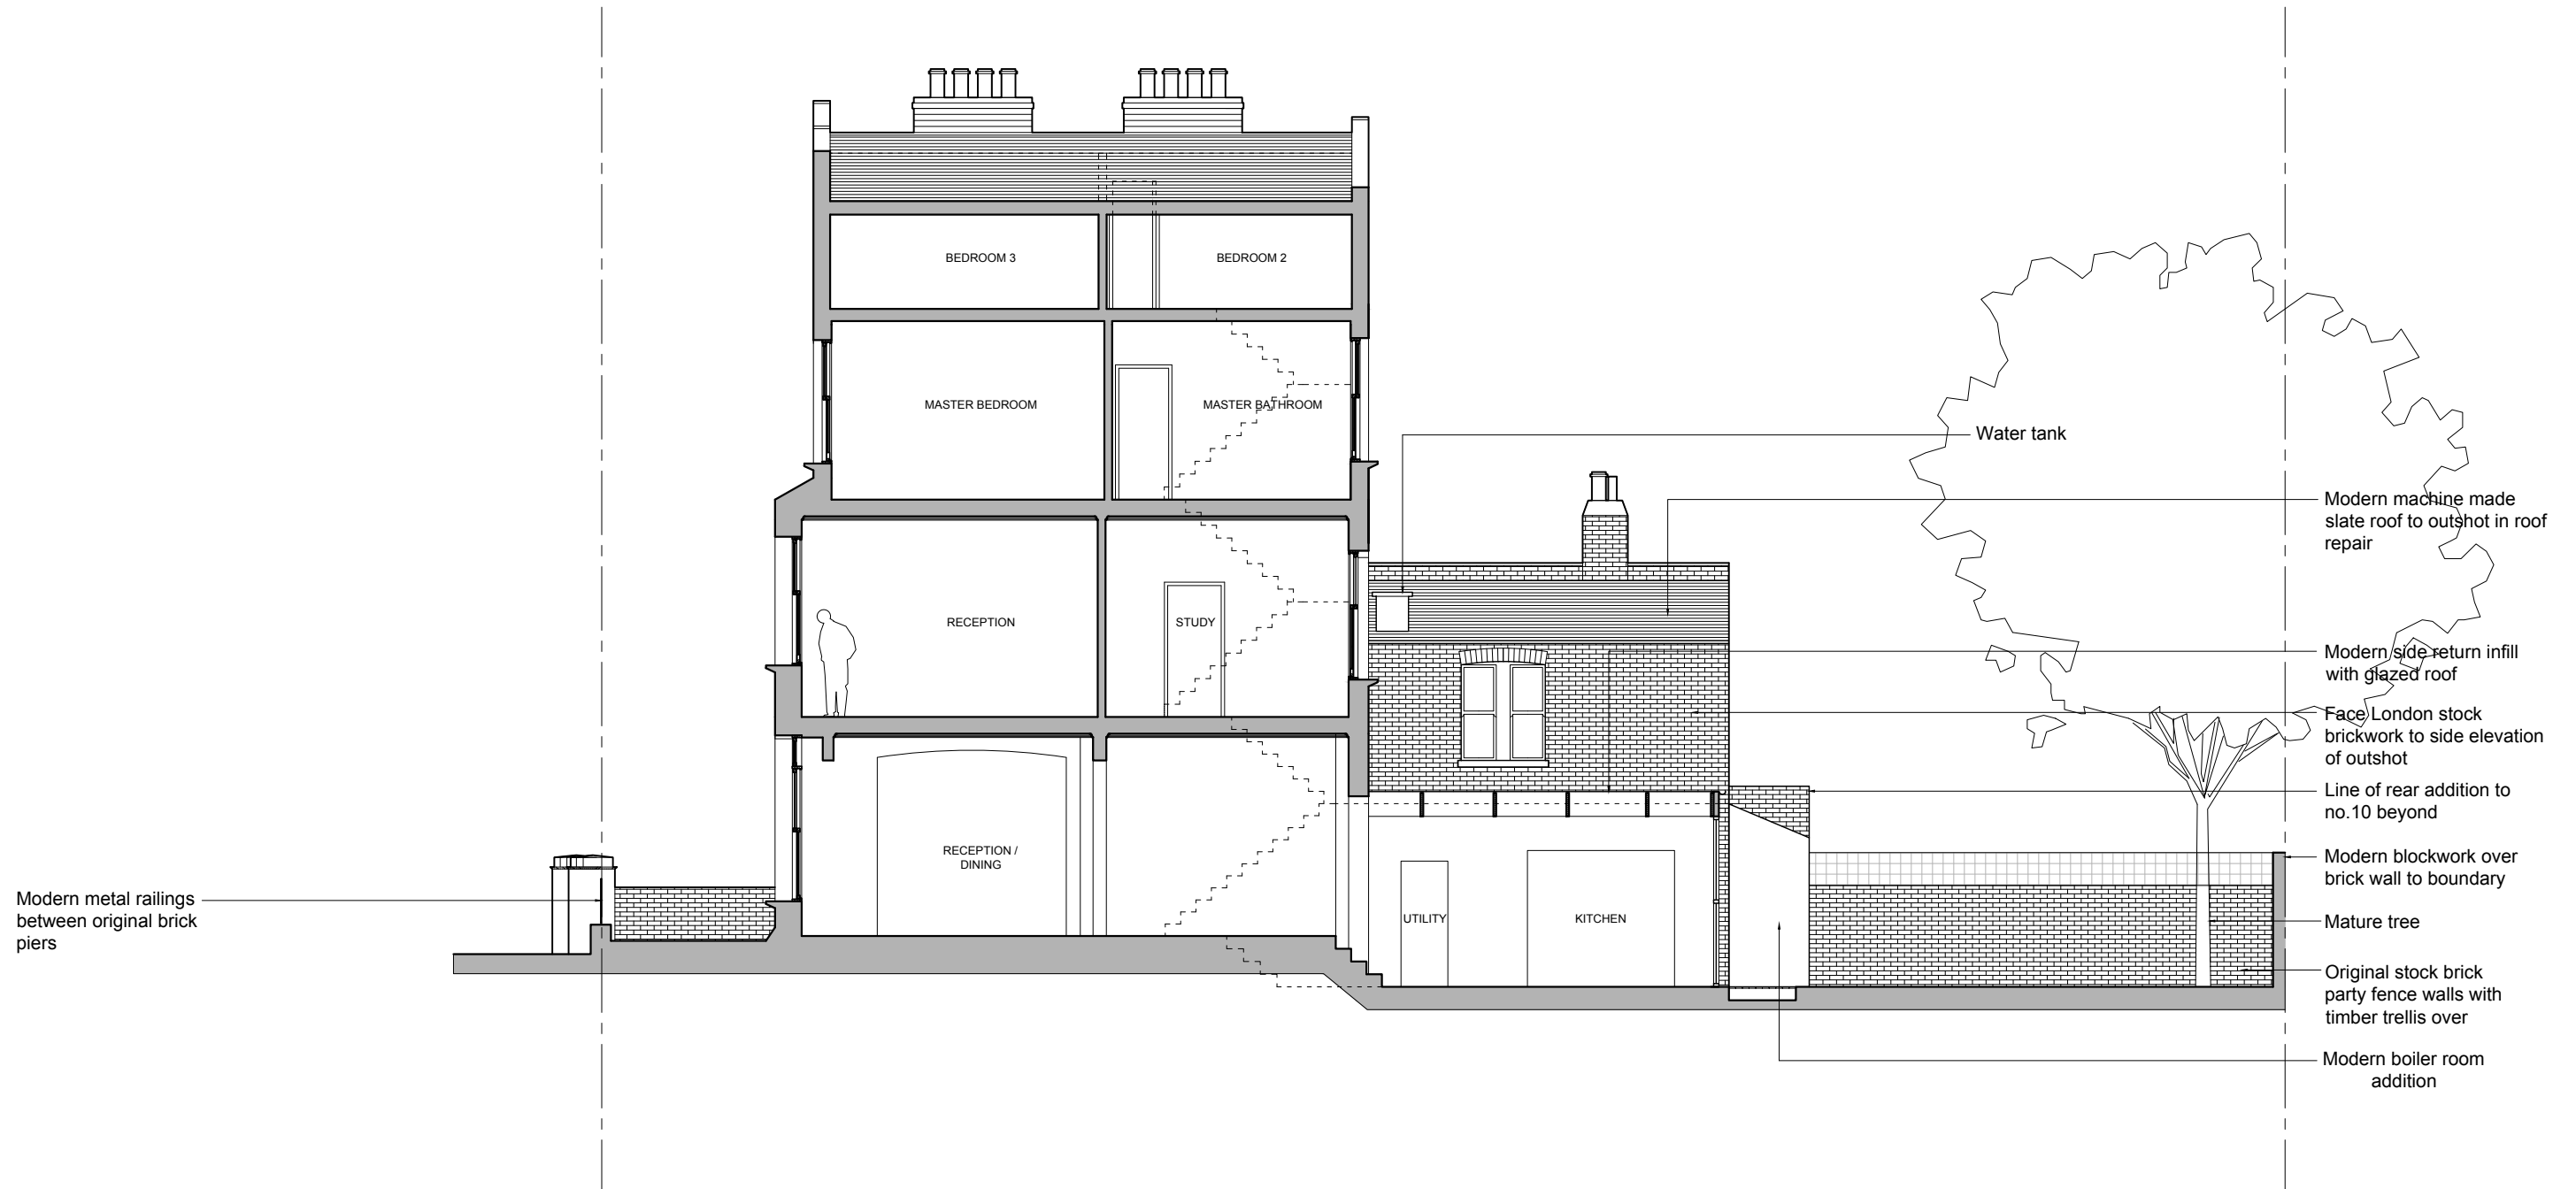


01 SECTION A AS EXISTING

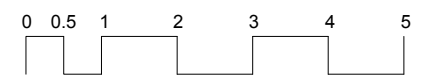


8 WELL WALK, HAMPSTEAD NW3 1LD

Dwg No. WWEX04 - SECTION A AS EXISTING
 SCALE: 1:100@A3
 AUGUST 2020
 FOR PLANNING
 Malcolm Fryer Architects Limited
 Unit LG05, Screenworks, 22 Highbury Grove, N5 2EF, London
 www.mfryer-architects.com 020 7354 7370

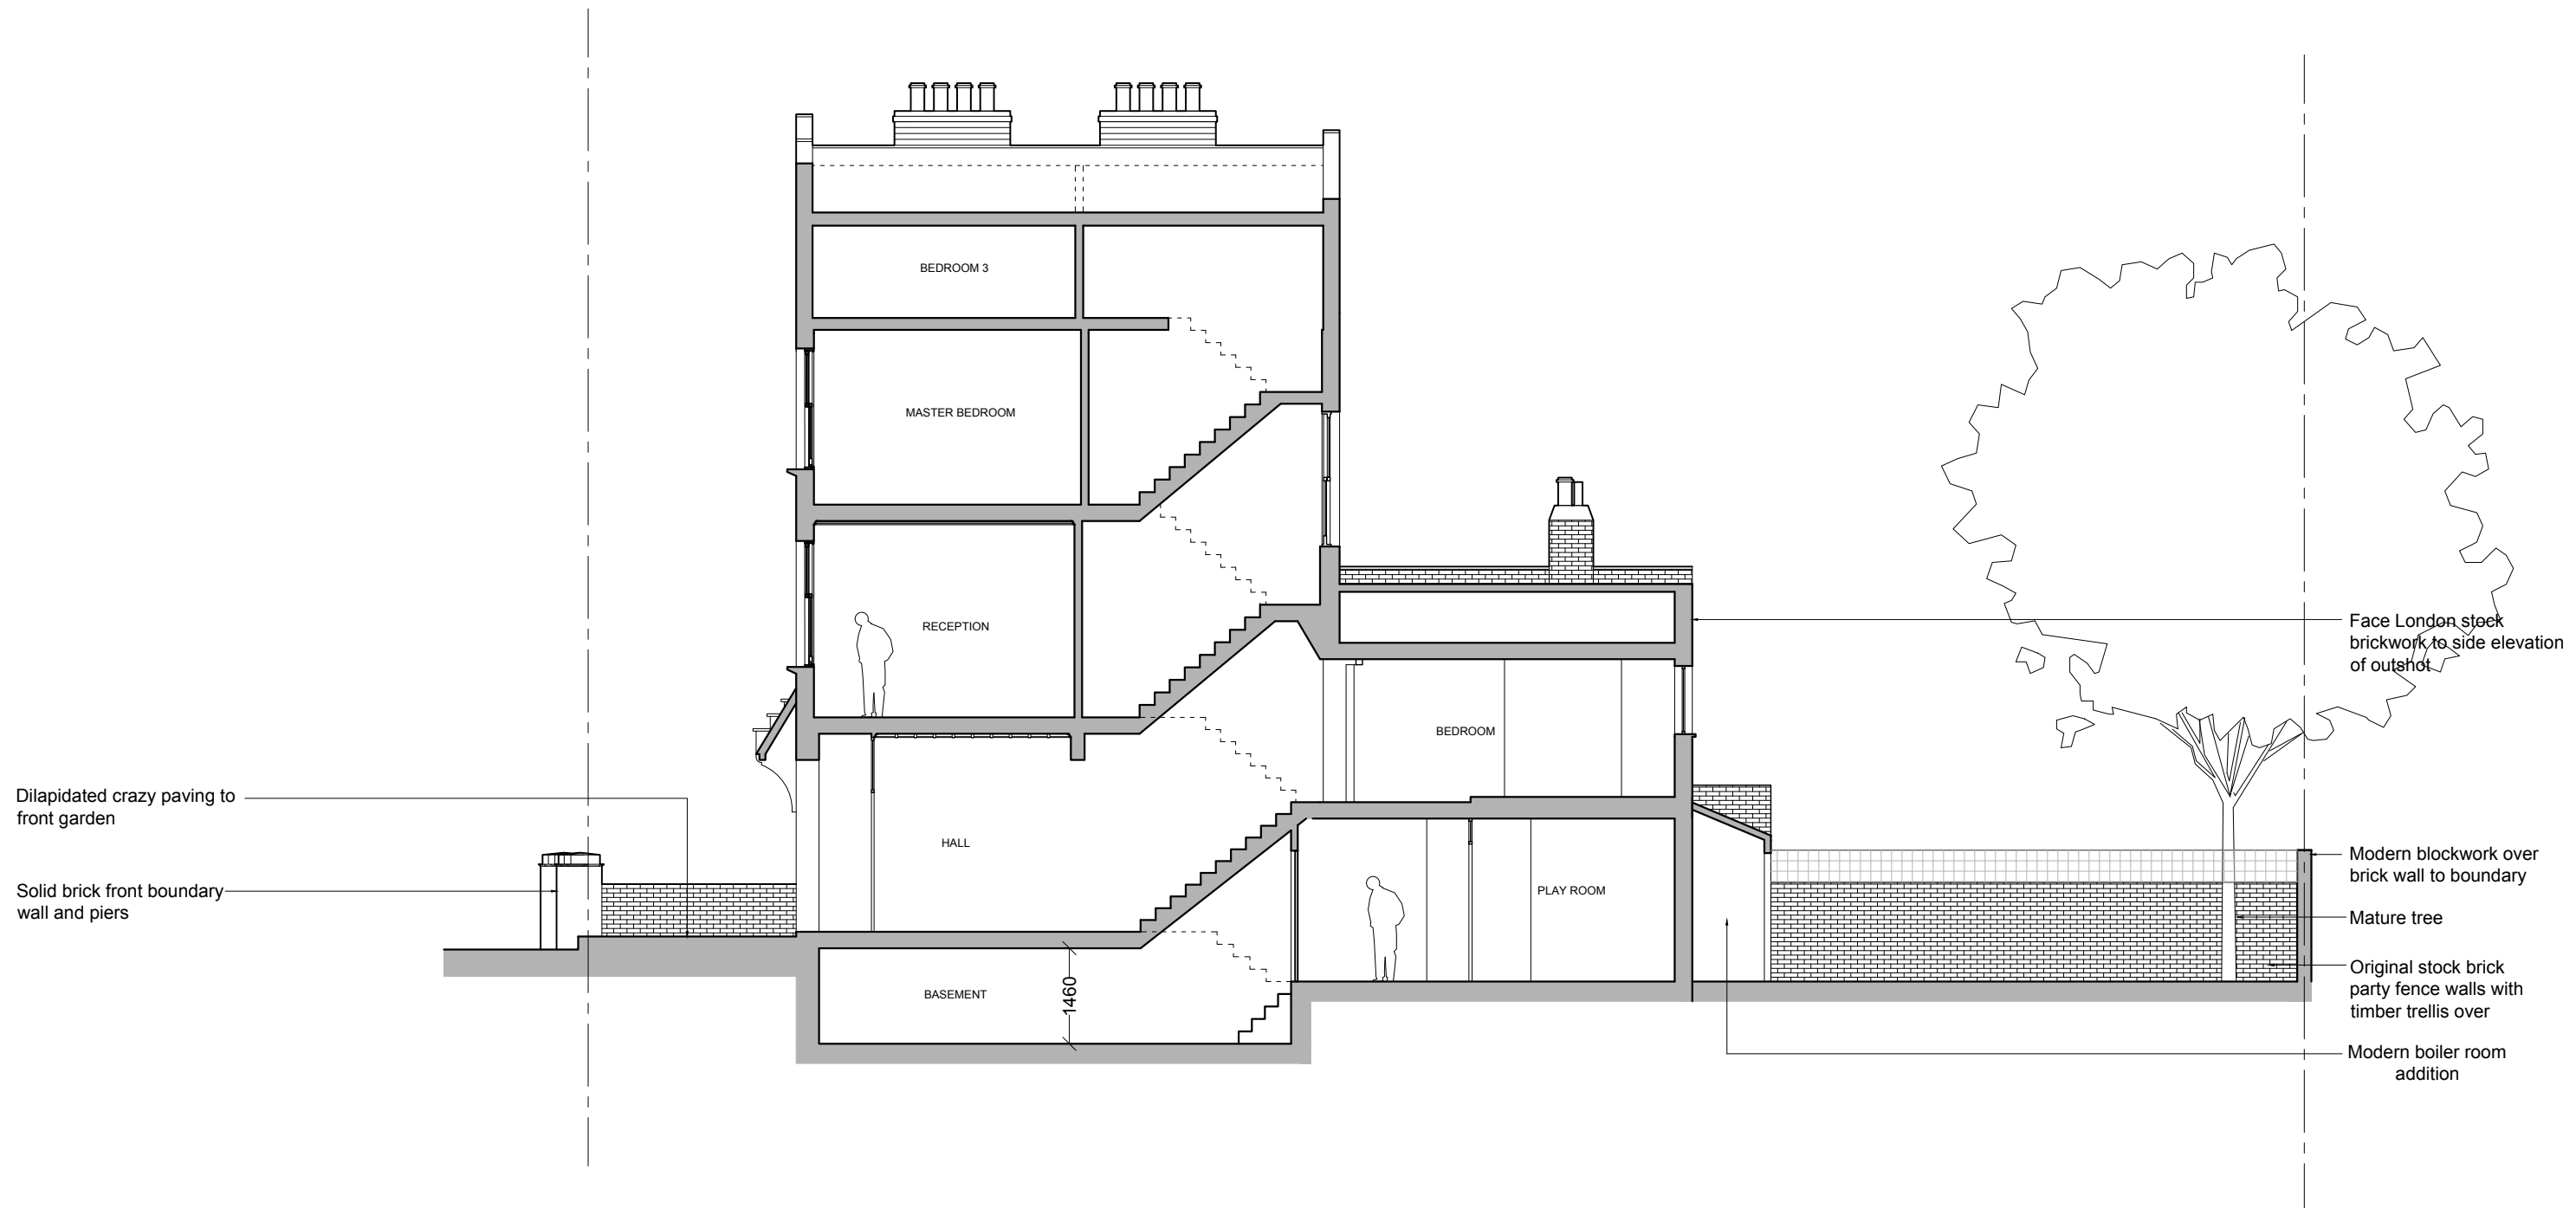


01 SECTION B AS EXISTING

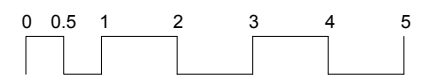


8 WELL WALK, HAMPSTEAD NW3 1LD


Dwg No. WWEX05 - SECTION B AS EXISTING
 SCALE: 1:100@A3
 AUGUST 2020
FOR PLANNING
 Malcolm Fryer Architects Limited
 Unit LG05, Screenworks, 22 Highbury Grove, N5 2EF, London
 www.mfryer-architects.com 020 7354 7370

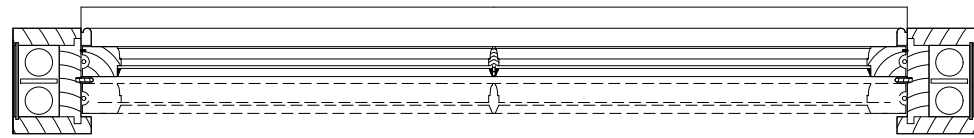


01 FIRST FLOOR WINDOW - PLAN AS EXISTING
SCALE 1:10

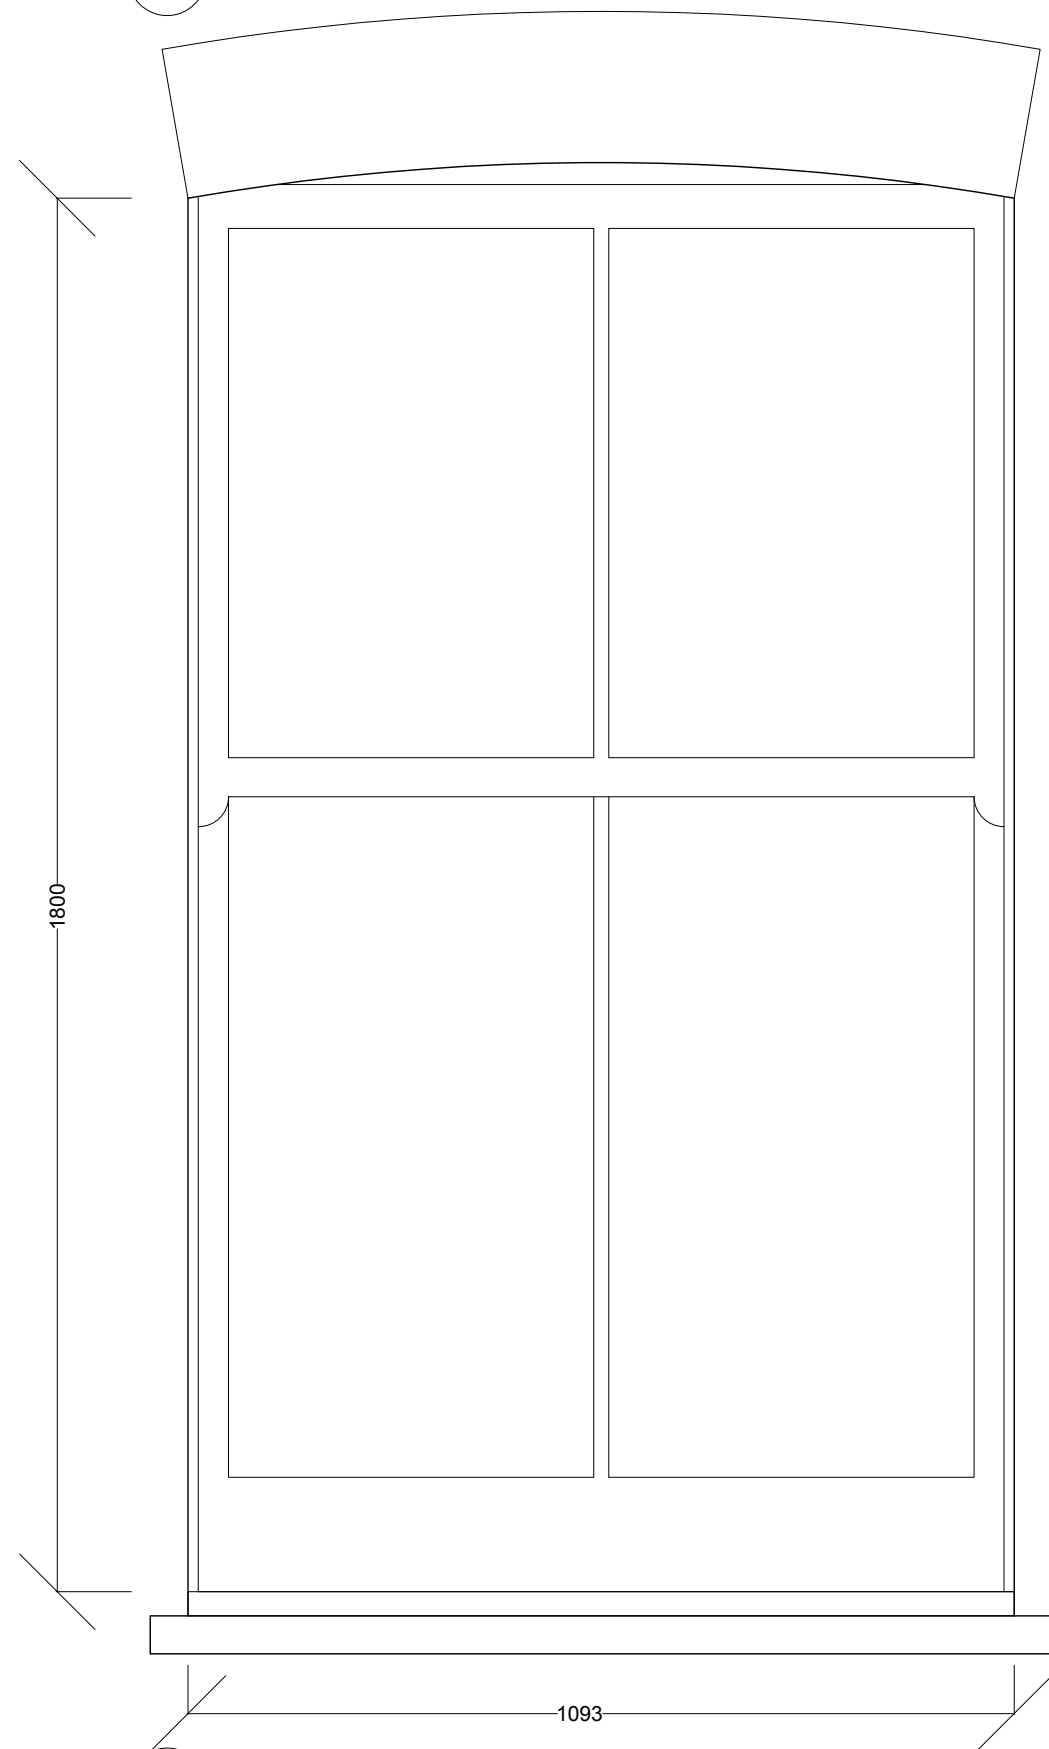

02 FIRST FLOOR WINDOW - ELEVATION AS EXISTING
SCALE 1:10

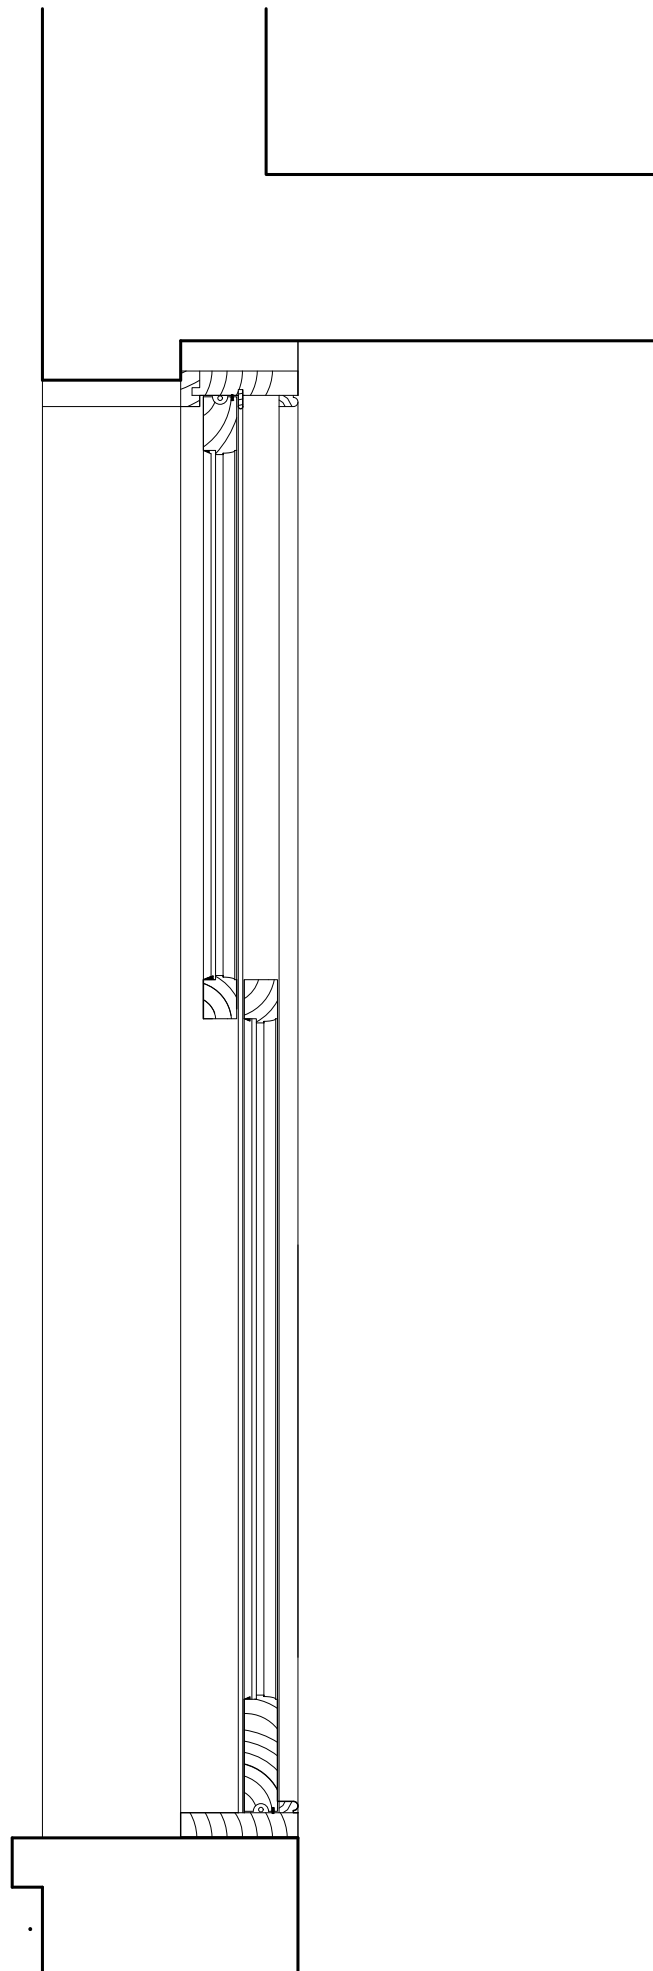


03 FIRST FLOOR WINDOW - SECTION AS EXISTING
SCALE 1:10

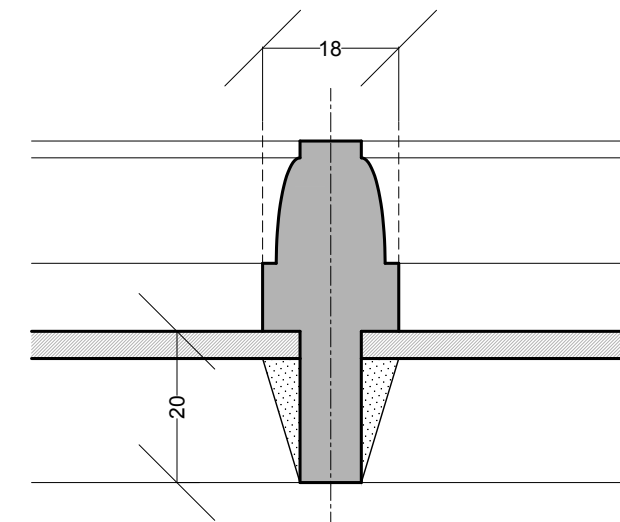


03 GLAZING BAR W SINGLE GLAZING
AS EXISTING SCALE 1:1

8 WELL WALK, HAMPSTEAD NW3 1LD


Dwg No. WWEX06- FIRST FLOOR WINDOW (REAR ELEVATION) - DETAILS AS EXISTING
SCALE: 1:10@A3
AUGUST 2020
FOR PLANNING
Malcolm Fryer Architects Limited
Unit LG05, Screenworks, 22 Highbury Grove, N5 2EF, London
www.mfryer-architects.com 020 7354 7370

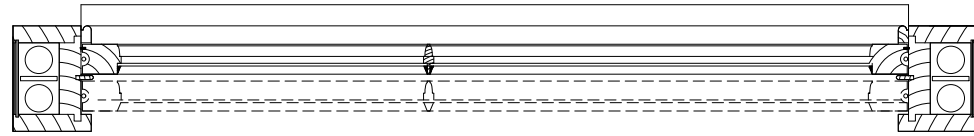


01 SECOND FLOOR WINDOW - PLAN AS EXISTING
SCALE 1:10

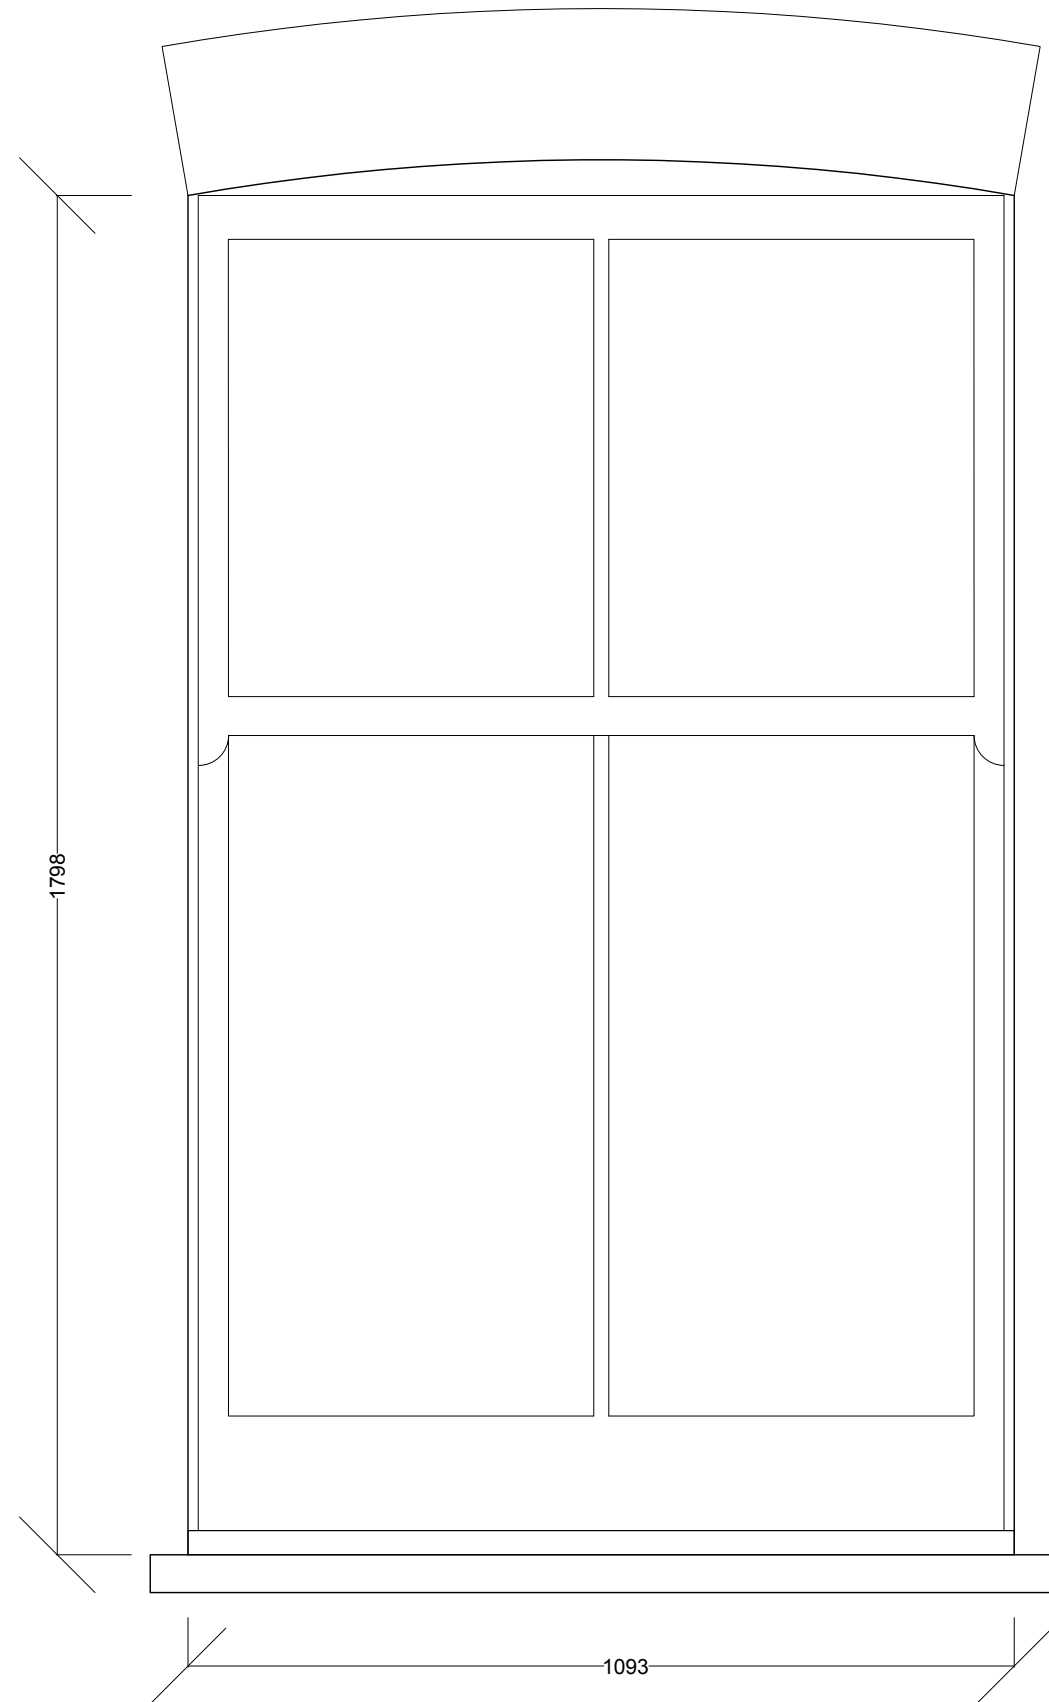

02 SECOND FLOOR WINDOW - ELEVATION AS EXISTING
SCALE 1:10

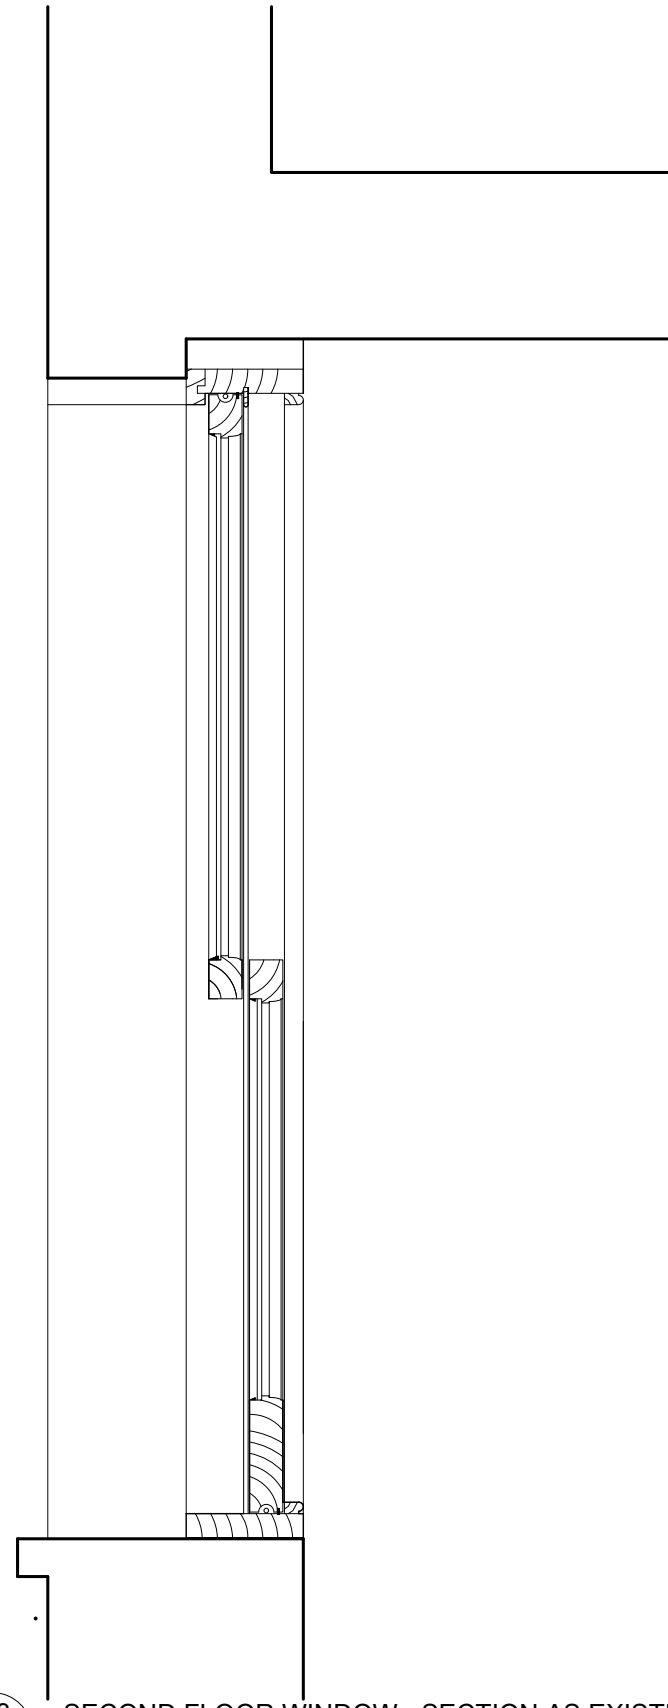


03 SECOND FLOOR WINDOW - SECTION AS EXISTING
SCALE 1:10

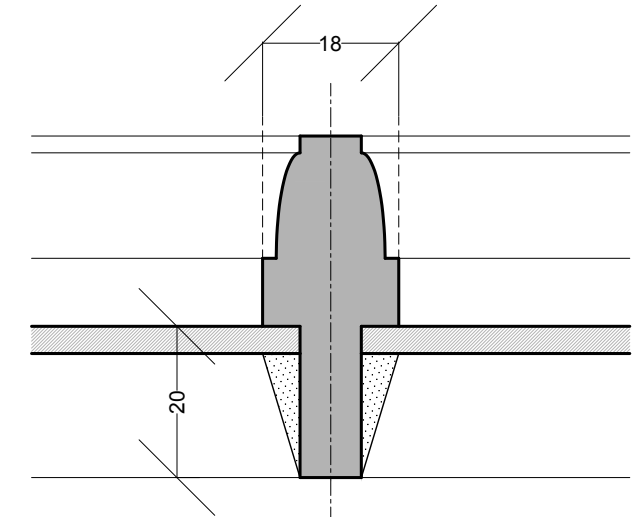


03 GLAZING BAR W SINGLE GLAZING
AS EXISTING SCALE 1:1

8 WELL WALK, HAMPSTEAD NW3 1LD

Dwg No. WWEX07- SECOND FLOOR WINDOW (REAR ELEVATION) - DETAILS AS EXISTING
SCALE: 1:10@A3
AUGUST 2020
FOR PLANNING
Malcolm Fryer Architects Limited
Unit LG05, Screenworks, 22 Highbury Grove, N5 2EF, London
www.mfryer-architects.com 020 7354 7370

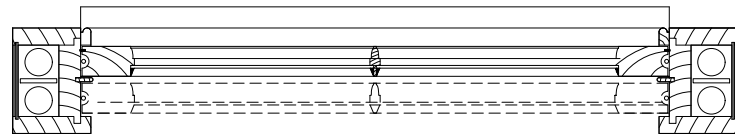


01 THIRD FLOOR WINDOW - PLAN AS EXISTING
SCALE 1:10

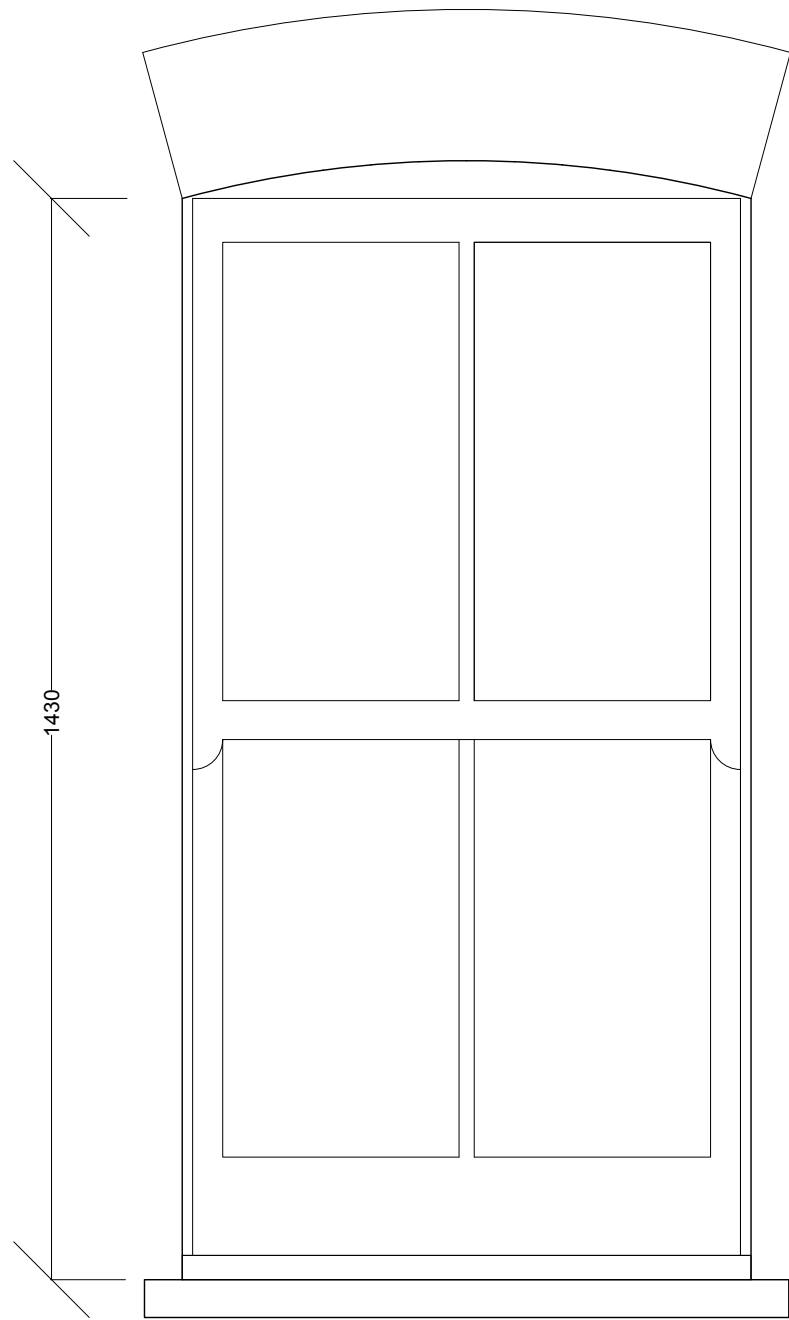


1430

752.5

02 THIRD FLOOR WINDOW - ELEVATION AS EXISTING
SCALE 1:10

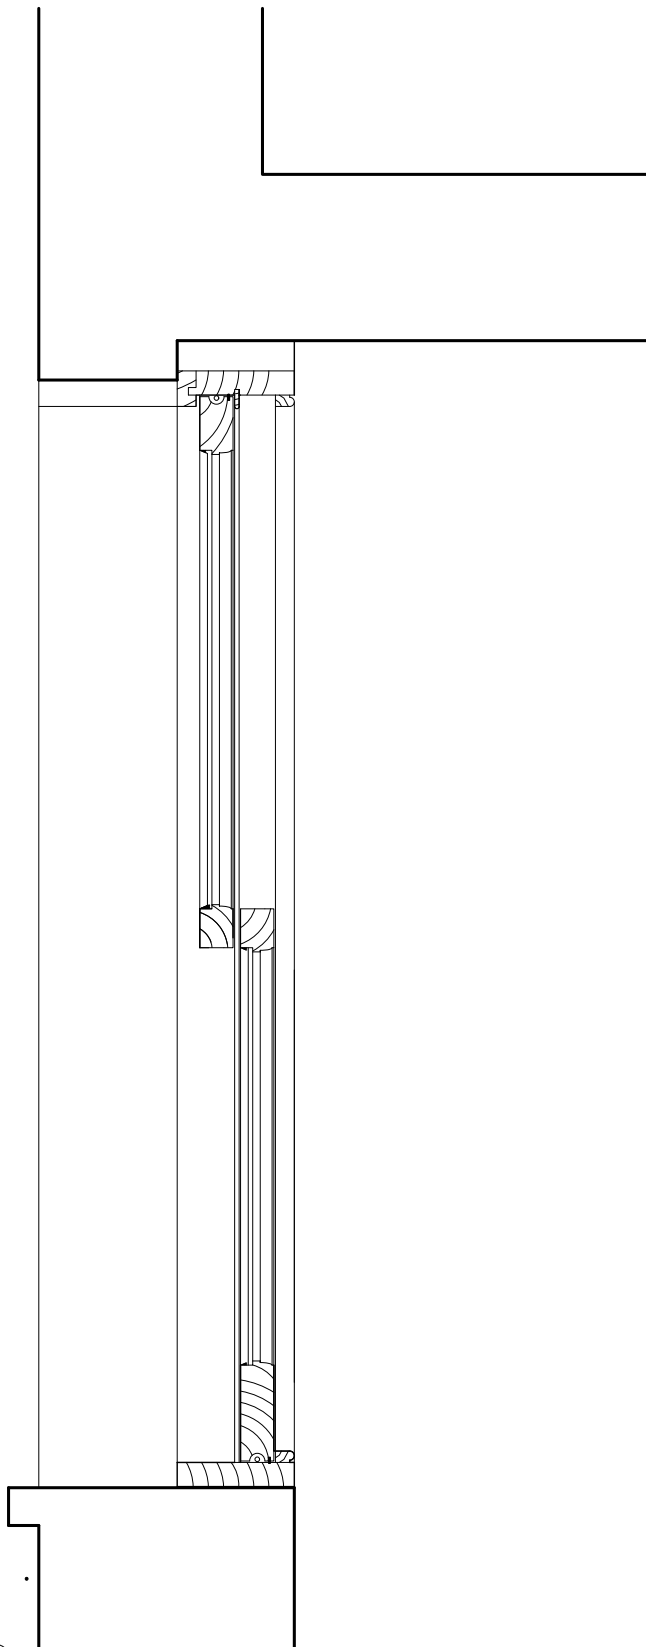

03 THIRD FLOOR WINDOW - SECTION AS EXISTING
SCALE 1:10

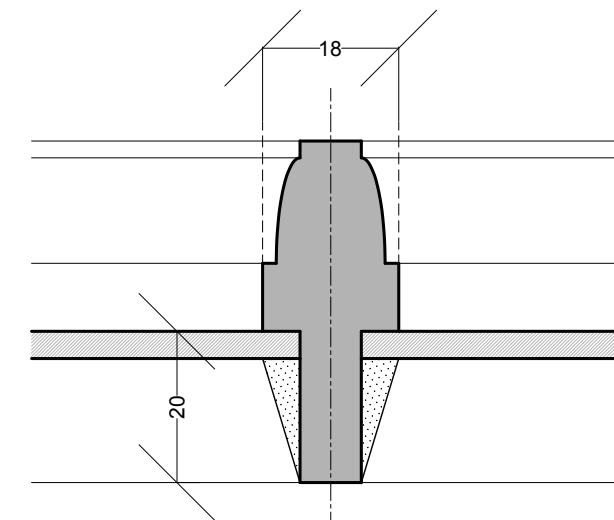

03 GLAZING BAR W SINGLE GLAZING
AS EXISTING SCALE 1:1

8 WELL WALK, HAMPSTEAD NW3 1LD

Dwg No. WWEX08- THIRD FLOOR WINDOW (REAR ELEVATION) - DETAILS AS EXISTING
SCALE: 1:10@A3
AUGUST 2020
FOR PLANNING
Malcolm Fryer Architects Limited
Unit LG05, Screenworks, 22 Highbury Grove, N5 2EF, London
www.mfryer-architects.com 020 7354 7370