


1 Existing Lower ground level  
Scale: 1:50

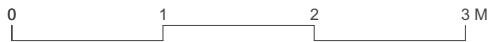

Abbreviations

ACU	Air Conditioning Unit	RL	Ridge Level
BGP	Break Glass Point	SSL	Structural Slab Level
CO	Column	TWL	Underside of Beam Level
CONC	Concrete	UBL	Underside of Boxing Level
DH	Door Height	UDL	Underside of Duct Level
FC	False Ceiling	UJL	Underside of Joist Level
GU	Gully	UPL	Underside of Pipe Level
IP	Intercome Panel	URSJL	Underside of RSJ Level
RSJ	Rolled Steel Joist	USL	Generic Underside Level
RWP	Rain Water Pipe	WCL	Window Cill Level
SVP	Soil Vent Pipe	WHL	Window Head Level
TBM	Temp. Bench Mark		
V	Vent		
VP	Vent Pipe		
WP	Waste Pipe		

Levels

ACL	Arch Crown Level
ASL	Arch Spring Level
CL	Cover Level
CEL	Ceiling Level
CPL	Coping Level
DCL	Door Cill Level
DHL	Door Head Level
EL	Eaves Level
FCL	False Ceiling
FFL	Finished Floor Level
FL	Floor Level
FRL	Flat Roof Level
IL	Invert Level
PL	Parapet Level

Heights

AC	Arch Crown
AS	Arch Spring
CE	Ceiling
DC	Floor to Door Cill
DH	Height
FC	False Ceiling
HT	Height
UBX	Underside of Boxing
UD	Underside of Duct
UJ	Underside of Joist
UP	Underside of Pipe
URSJ	Underside of RSJ
US	Generic Underside
WC	Floor to Window Cill
WH	Window Cill to Head

NOTES:

All dimensions are to be checked on site before work is commenced.  
The drawing is to be read in conjunction with all other Structural Engineers and Service Engineers drawings and written specifications.

SPECIFICATIONS:

REVISION

N	DATE	NOTES
---	---	---

DESIGN TEAM:



6th Floor, 2 Kingdom Street, W2 6BD / London  
DESIGNER: Marco Ferrara-Bardile  
marco@rmfstudio.com  
M. 0797 5644556 - O. 0207 4355008

CLIENT:

Private Client

STATUS:

- |   |   |
|---|---|
| <input type="checkbox"/> PRELIMINARY                  | <input type="checkbox"/> DESIGN INFORMATION |
| <input checked="" type="checkbox"/> PLANNING APPROVAL | <input type="checkbox"/> TENDER             |
| <input type="checkbox"/> CONSTRUCTION                 | <input type="checkbox"/> AS BUILT           |

DATE:

15.12.2020

SCALE:

@A3

PROJECT:

36A Glenloch Road

LOCATION: 36A Glenloch Road, Belsize Park,  
London, NW3 4DN

DRAWING TITLE:


EXISTING FLOOR PLANS

DRAWING N:

007.20-RMF-Ex-10-100

REV:


---

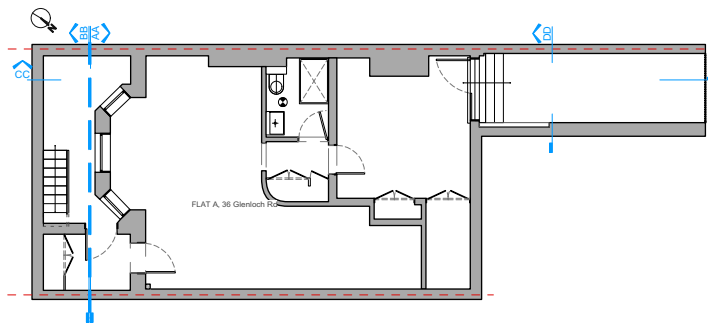

Key plan  
Scale: 1:200



1 Existing SECTION AA  
Scale: 1:50

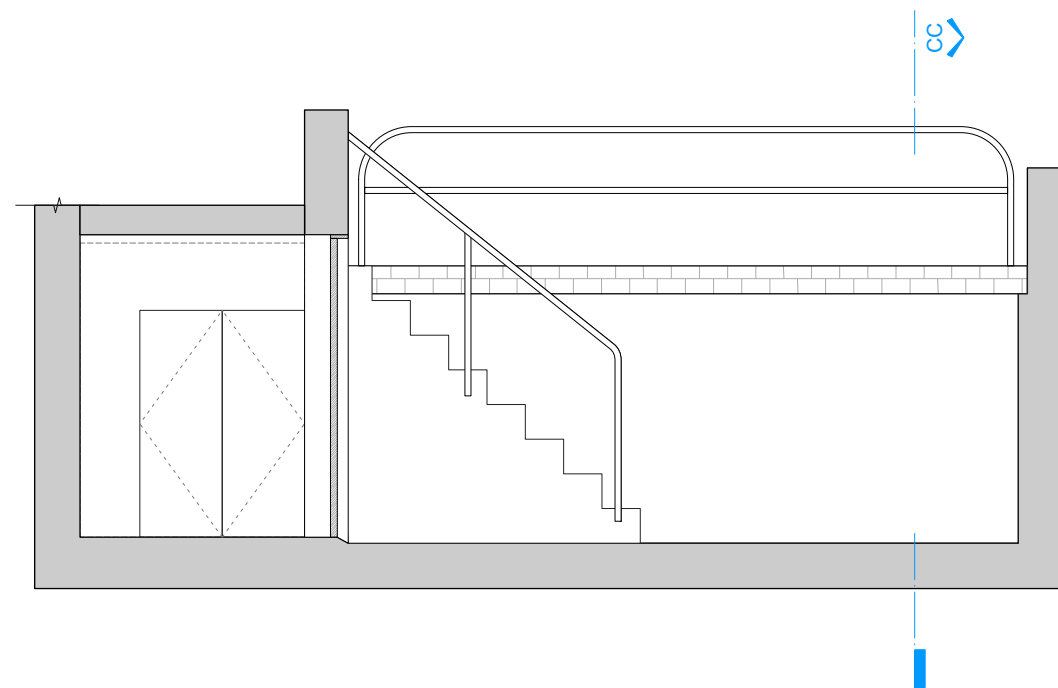

1 Existing SECTION BB  
Scale: 1:50



**NOTES:** The drawing must not be scaled and all dimensions are to be checked on site before work is commenced.  
The drawing is to be read in conjunction with all other Structural Engineers and Service Engineers drawings and written specifications.

#### SPECIFICATIONS:

#### REVISION

N	DATE	NOTES
—	—	—

#### PROJECT:

36A Glenloch Road

#### DRAWING N:

007.20-RMF-Ex-20-000

#### DRAWING:

##### EXISTING SECTIONS

- ☒ PRELIMINARY
- ☐ PLANNING APPROVAL
- ☐ CONSTRUCTION
- ☐ DESIGN INFORMATION
- ☐ TENDER
- ☐ AS BUILT

#### CLIENT:

PRIVATE

**LOCATION:** 36A Glenloch Road, Belsize Park, London, NW3 4DN

#### DATE:

15.12.2020

#### REV:

—


#### SCALE:

@A3


#### DESIGN TEAM:



6th Floor, 2 Kingdom Street, W2 6BD / London  
DESIGNER: Marco Ferrara-Bardile  
marco@rmfstudio.com  
M. 0797 5644556 - O. 0207 4355008

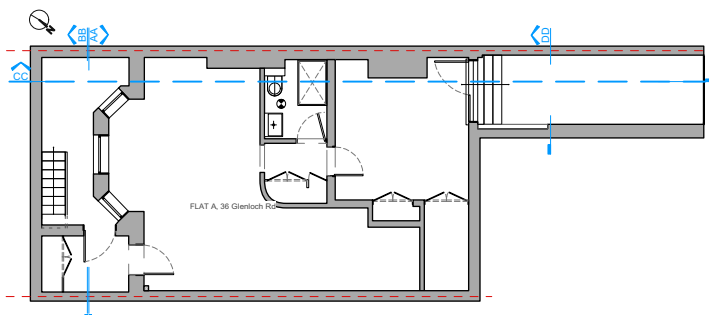

Key plan  
Scale: 1:200

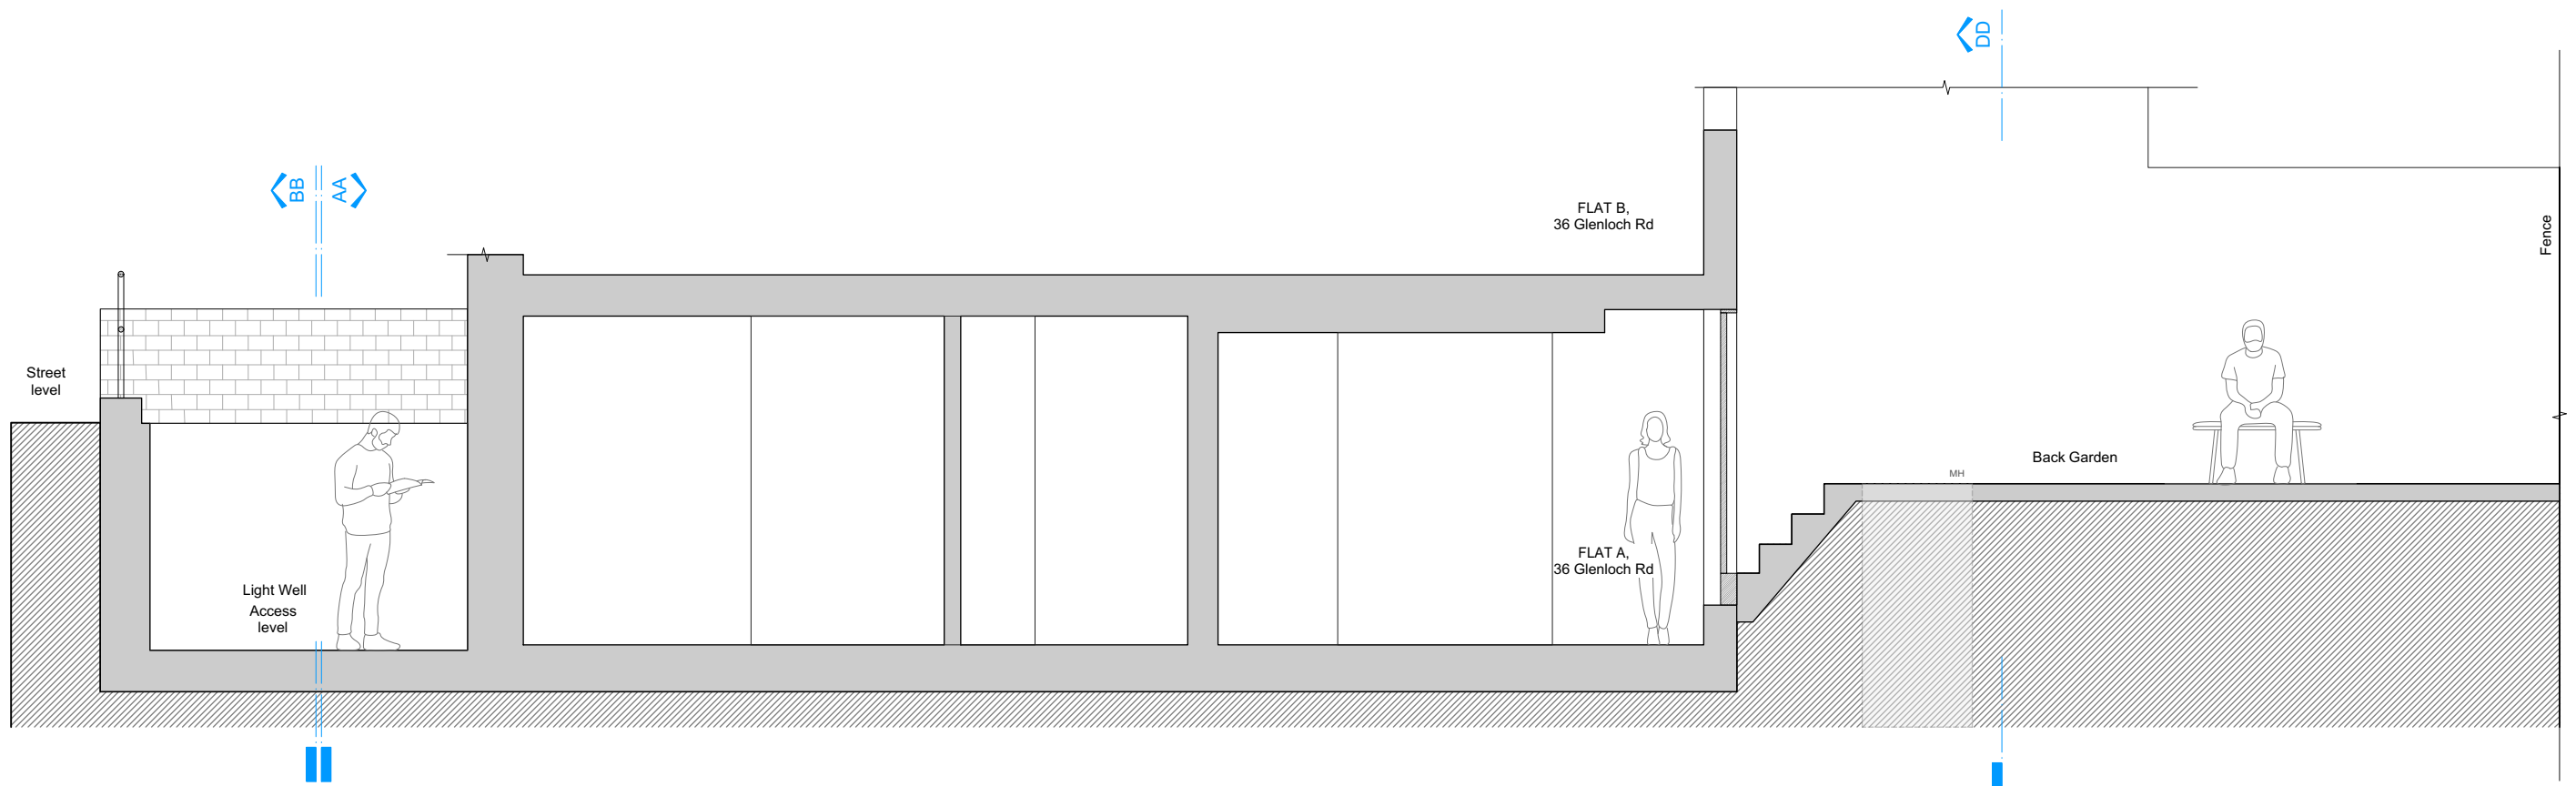

1 Existing\_SECTION CC  
Scale: 1:50



**NOTES:**

All dimensions are to be checked on site before work is commenced.  
The drawing is to be read in conjunction with all other Structural Engineers and Service Engineers drawings and written specifications.

**SPECIFICATIONS:**

REVISION		
N	DATE	NOTES

**DESIGN TEAM:**



**RMF STUDIO**  
ARCHITECTURAL DESIGN

6th Floor, 2 Kingdom Street, W2 6BD / London  
DESIGNER: Marco Ferrara-Bardile  
marco@rmfstudio.com  
M. 0797 5644556 - O. 0207 4355008

**CLIENT:** Private Client

**STATUS:**

<input type="checkbox"/> PRELIMINARY	<input type="checkbox"/> DESIGN INFORMATION
<input checked="" type="checkbox"/> PLANNING APPROVAL	<input type="checkbox"/> TENDER
<input type="checkbox"/> CONSTRUCTION	<input type="checkbox"/> AS BUILT


**DATE:** 15.12.2020 **SCALE:** @A3

**PROJECT:** 36A Glenloch Road


**LOCATION:** 36A Glenloch Road, Belsize Park, London, NW3 4DN

**DRAWING TITLE:** EXISTING SECTIONS

**DRAWING N:** 007.20-RMF-Ex-20-001 **REV:** —

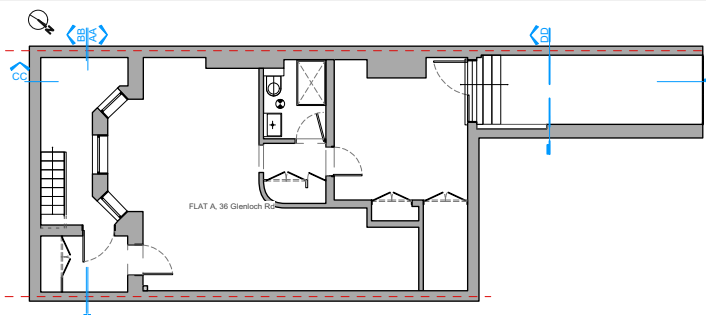

Key plan  
Scale: 1:200

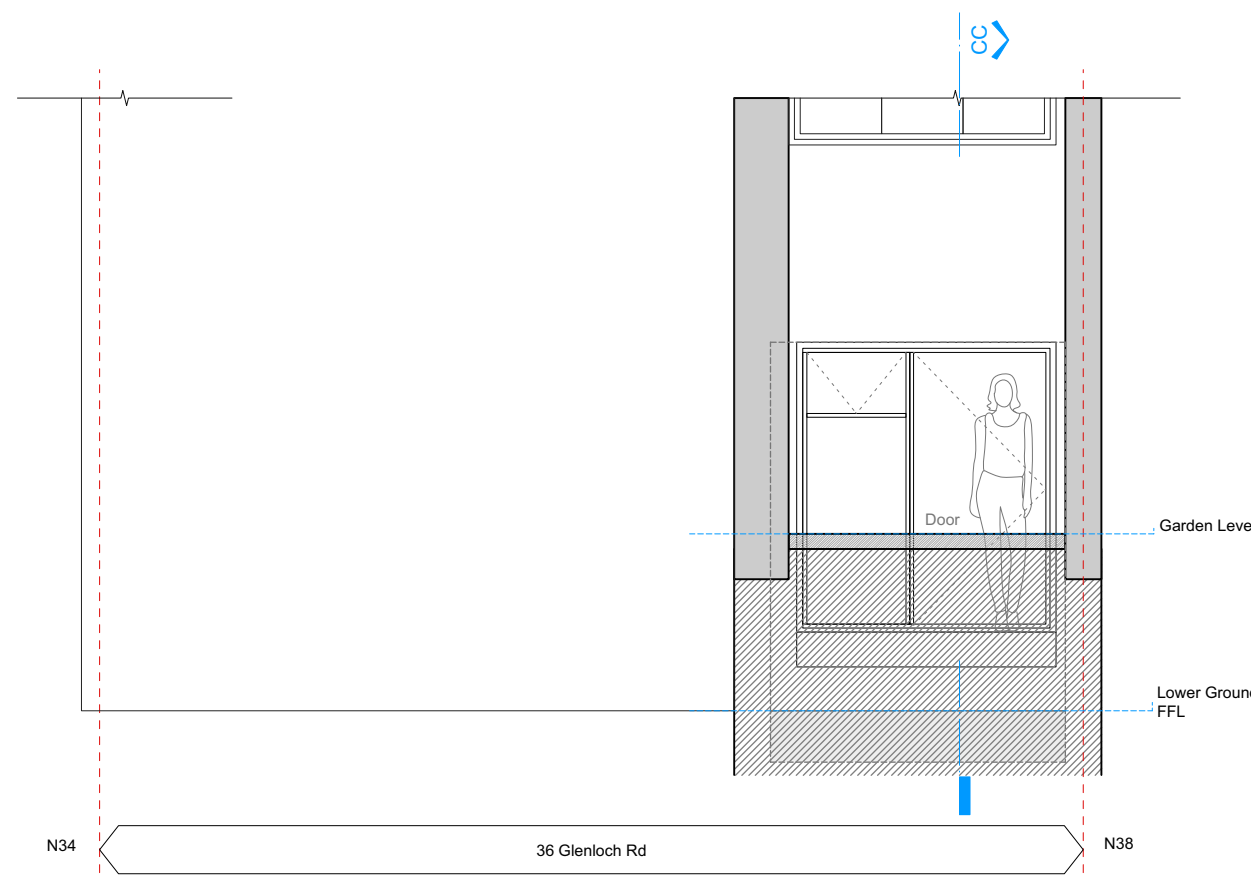

1 Existing SECTION DD  
Scale: 1:50



**NOTES:** The drawing must not be scaled and all dimensions are to be checked on site before work is commenced.  
The drawing is to be read in conjunction with all other Structural Engineers and Service Engineers drawings and written specifications.

**SPECIFICATIONS:**

**REVISION**

N	DATE	NOTES
—	—	—

**PROJECT:**

36A Glenloch Road

**DRAWING N:**

007.20-RMF-Ex-20-002

**DRAWING:**

**EXISTING SECTIONS**

- ☐ PRELIMINARY
- ☒ PLANNING APPROVAL
- ☐ CONSTRUCTION
- ☐ DESIGN INFORMATION
- ☐ TENDER
- ☐ AS BUILT

**CLIENT:**

PRIVATE

**LOCATION:** 36A Glenloch Road, Belsize Park, London, NW3 4DN

**DATE:**

15.12.2020

**REV:**

—

**SCALE:**


@A3

**DESIGN TEAM:**



6th Floor, 2 Kingdom Street, W2 6BD / London  
DESIGNER: Marco Ferrara-Bardile  
marco@rmfstudio.com  
M. 0797 5644556 - O. 0207 4355008



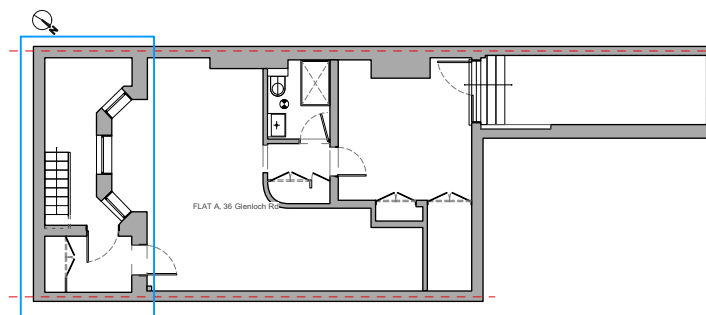

Key plan  
Scale: 1:200

FRONT SIDE PHOTOGRAPHS




LIGHT WELL ACCESS



LIGHT WELL ACCESS



FRONT FACADE

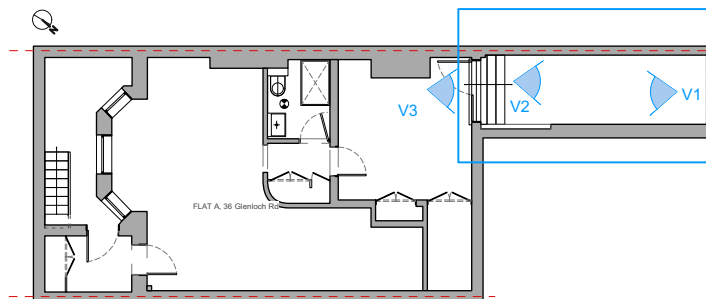

Key plan  
Scale: 1:200

REAR GARDEN PHOTOGRAPHS



VIEW V1\_PHOTOGRAPH



VIEW V2\_PHOTOGRAPH



VIEW V3\_PHOTOGRAPH

NOTES:

All dimensions are to be checked on site before work is commenced.  
The drawing is to be read in conjunction with all other Structural Engineers and Service Engineers drawings and written specifications.

SPECIFICATIONS:

REVISION

N	DATE	NOTES

DESIGN TEAM:



6th Floor, 2 Kingdom Street, W2 6BD / London  
DESIGNER: Marco Ferrara-Bardile  
marco@rmfstudio.com  
M. 0797 5644556 - O. 0207 4355008

CLIENT:

Private Client

STATUS:

- ☐ PRELIMINARY ☐ DESIGN INFORMATION  
☒ PLANNING APPROVAL ☐ TENDER  
☐ CONSTRUCTION ☐ AS BUILT

DATE:

15.12.2020

SCALE:

@A3

PROJECT:

36A Glenloch Road

LOCATION:

36A Glenloch Road, Belsize Park,  
London, NW3 4DN

DRAWING TITLE: EXISTING

PHOTOGRAPHS

DRAWING N:

007.20-RMF-Ex-90-000

REV:

—