




2 GROUND FLOOR PLAN

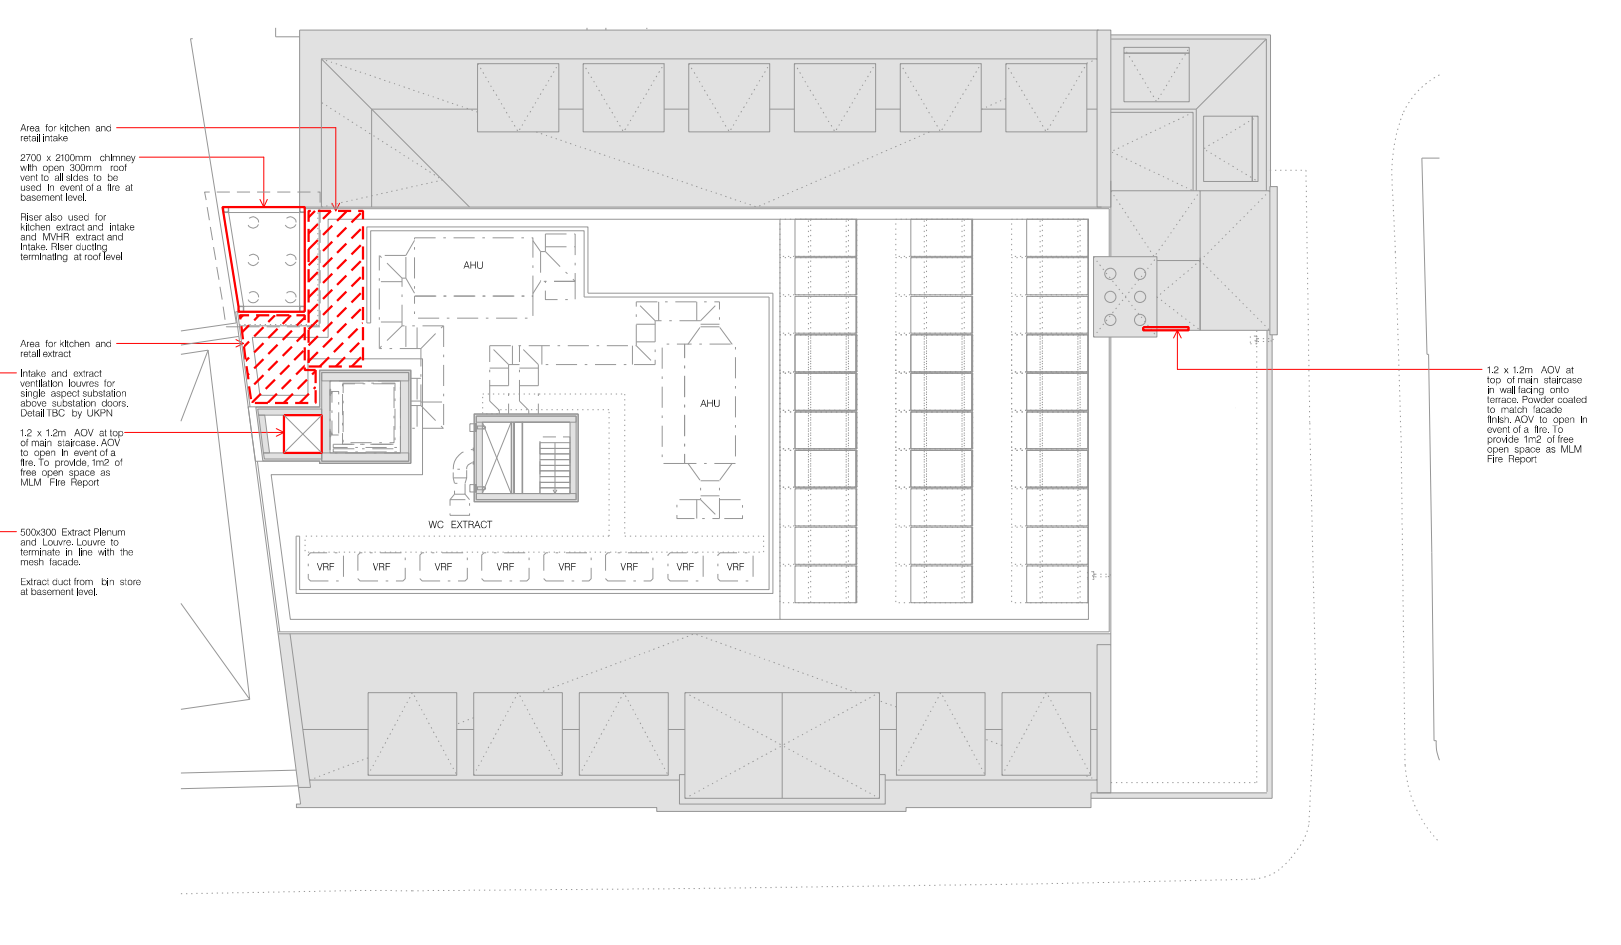

4 ROOF PLAN

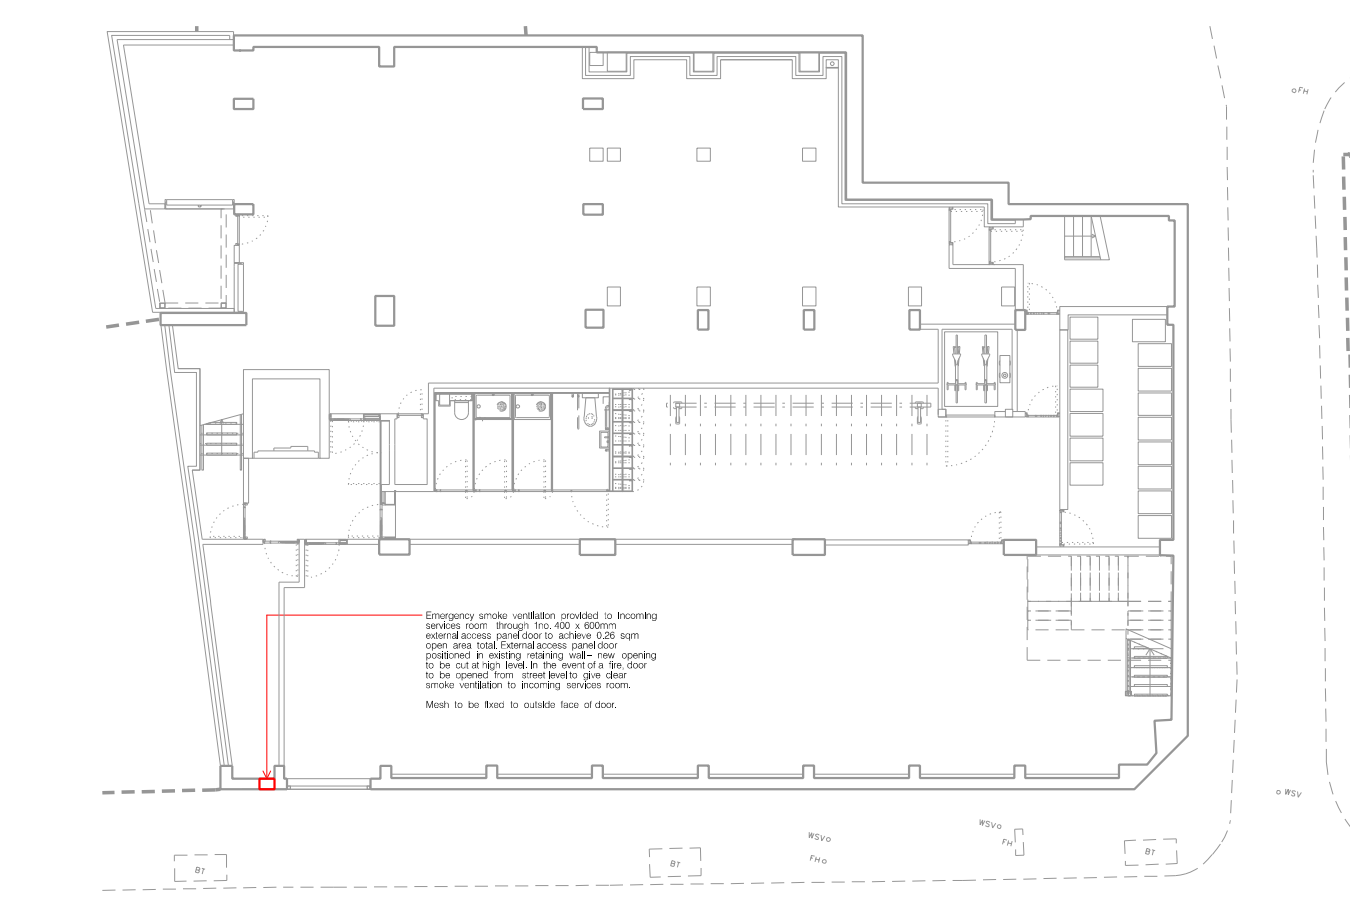

1 BASEMENT FLOOR PLAN

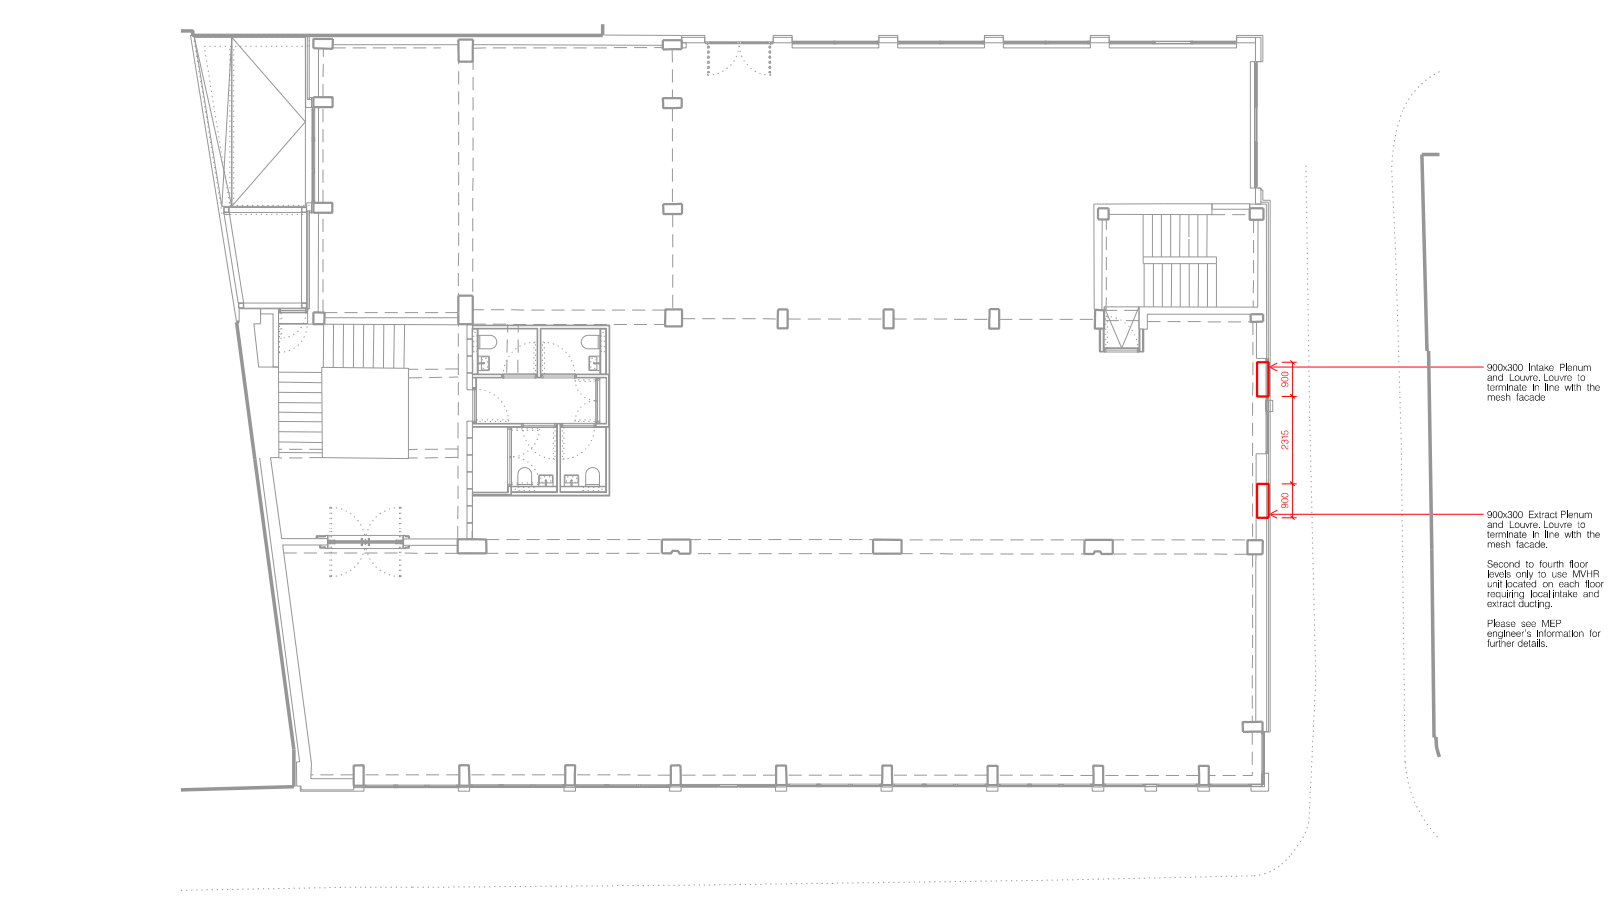

3 TYPICAL SECOND TO FOURTH FLOOR PLAN

REVISION	PURPOSE (S1.S2.S3.S4.S5.S6 - Stage 1.2.3.4.5.6. I=Information, C=Comment, P=Planning, T=Tender, C=Construction)	DATE	NOTES	CLIENT	PROJECT TITLE	DRAWING TITLE	REVISION	DATE	SCALE A1	SCALE A3
T1	ISSUED FOR PLANNING	06.11.20	1. Contractors are not to directly scale off this drawing. Dimensions should be obtained from the Engineer or Architect site checked and any discrepancy between drawings reported. 2. The design and these drawings are the sole copyright of Amin Taha Architects, 15 Clerkenwell Close, London EC1R 0AA, T. 020 7253 9444 F. 020 7253 9555. 01.07.20	GROUPWORK	SEAFORTH LAND HOLDINGS LTD	20 - 23 GREVILLE STREET, LONDON, EC1N 8SS	T2	JAN 21	1:100	1:200
T2	ISSUED FOR PLANNING	26.01.21								
							248 - 1080	P	AC	AT