

St Pancras




Signature 2



NO.	DATE	DESCRIPTION	BY
1	15/01/2019	ISSUED FOR PERMIT	CSJ
2	15/01/2019	ISSUED FOR PERMIT	CSJ
3	15/01/2019	ISSUED FOR PERMIT	CSJ

Conuro St John Architects

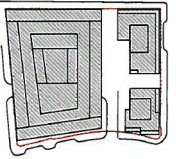

477 St Pancras Commercial Centre

Proposed Site Plan

PLANNING

4471	1CS1	1001	1GF	1S1	1A1	2000	1	1S1	1	1P2
1	1500	1500	1500	1500	1500	1500	1500	1500	1500	1500
1	1500	1500	1500	1500	1500	1500	1500	1500	1500	1500

Title: 477 St Pancras Commercial Centre
 Date: 15/01/2019
 Project: 477 St Pancras Commercial Centre
 Client: Conuro St John Architects
 Author: Conuro St John Architects
 Scale: 1:500
 Drawing No: 1500
 Drawing Date: 15/01/2019
 Drawing Title: Proposed Site Plan
 Drawing No: 1500
 Drawing Date: 15/01/2019
 Drawing Title: Proposed Site Plan

477 St. Francis Community Center
PLANNING

DATE: 10/15/2019
SCALE: 1/8" = 1'-0"

PROJECT: 477 St. Francis Community Center
SHEET: 101

DESIGNED BY: [Name]
CHECKED BY: [Name]
DATE: 10/15/2019

Legend:

- Red: Office - 8110
- Orange: Light Therapy - 8110 / Storage - 811
- Green: Treatment - 81 - 81000
- Grey: Other - 8110

Change Set Item Schedule

Item	Description	Phase
1	Office - 8110	Phase 1
2	Light Therapy - 8110 / Storage - 811	Phase 1
3	Treatment - 81 - 81000	Phase 1
4	Other - 8110	Phase 1



477 St. Thomas Groundwork Details
 PLANING
 01 - MATERIALS

1:00	1:20	1:40	1:60	1:80	2:00	2:40	3:00	4:00	5:00	6:00	8:00	10:00	12:00	15:00	20:00	30:00	40:00	60:00	90:00	120:00
------	------	------	------	------	------	------	------	------	------	------	------	-------	-------	-------	-------	-------	-------	-------	-------	--------

Color by John Ambrosio

Red	Office - B104
Orange	Light Industry - B105 / Storage - B106
Blue	Industrial - C1 - Material
Grey	Roof - F100

1	10	20	30	40	50	60	70	80	90	100	110	120	130	140	150	160	170	180	190	200
---	----	----	----	----	----	----	----	----	----	-----	-----	-----	-----	-----	-----	-----	-----	-----	-----	-----





477 21 Project Connected Drive
 04 - First Floor Plan
 PLANING

DATE: 12/11/2019
 TIME: 10:00 AM
 PROJECT: 477 21 Project Connected Drive
 SHEET: 04 - First Floor Plan
 SCALE: 1/8" = 1'-0"






1" = 10'-0"
 1/2" = 5'-0"
 3/4" = 7'-6"
 1/4" = 3'-0"
 1/8" = 1'-6"

Color by Area Analysis

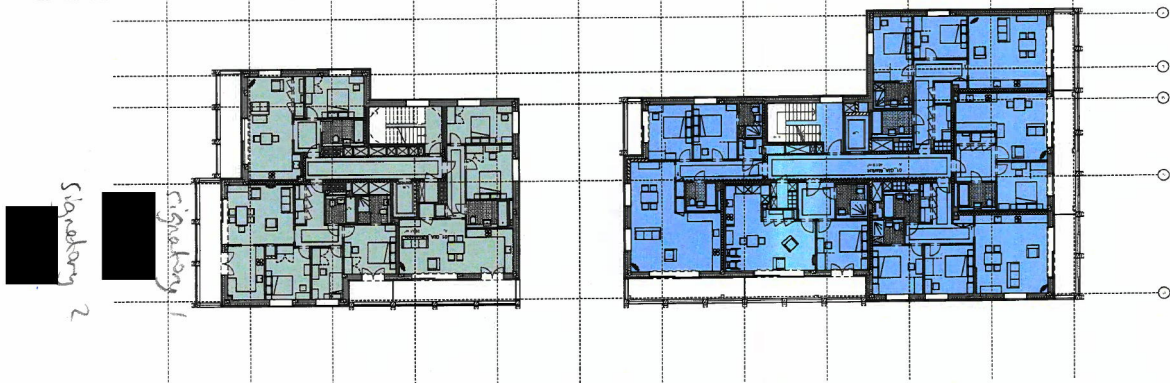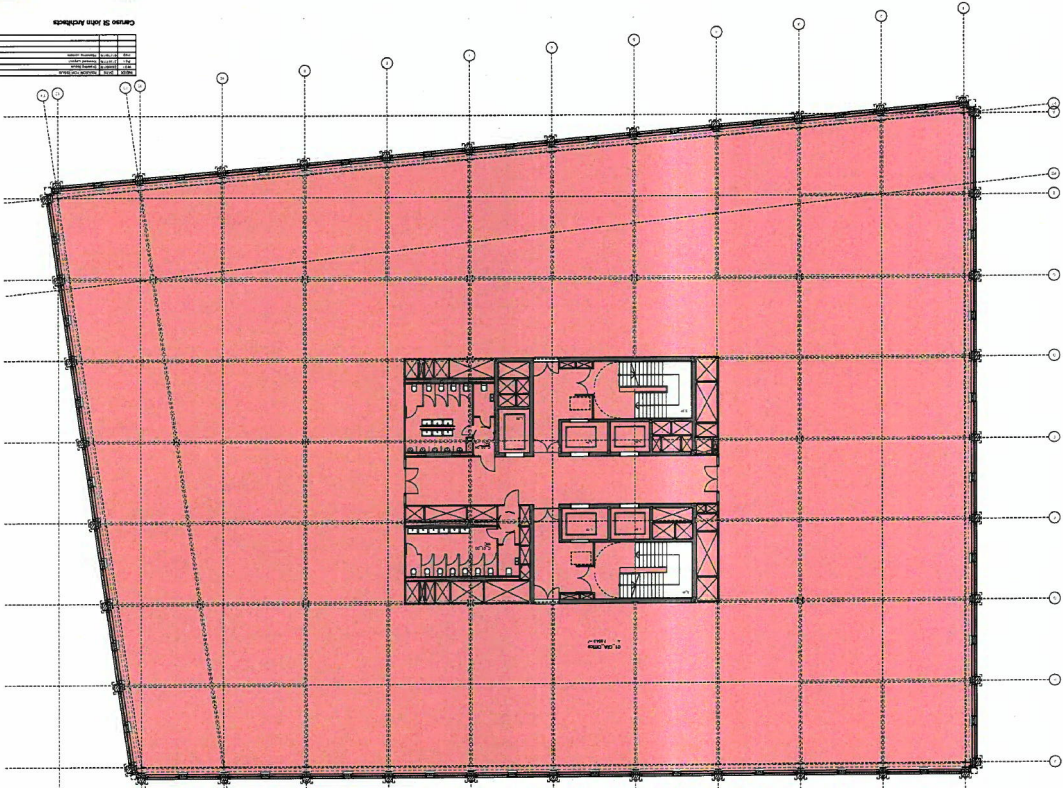
Red	Other (R-1)
Blue	Reception (C) - Market
Light Green	Light Industry - Office / Storage - B2
Grey	Roof - A1/A2



PROJEKT ZAMÓWIENIA			
Nazwa i adres inwestora			
Nazwa i adres wykonawcy			
Data projektu			
Skala: 1:500			
Lp. Data Zawód Inicjał Inicjał			
1 03.01.2018 Architektura J.M. J.M.			
2 03.02.2018 Architektura J.M. J.M.			
3 03.03.2018 Architektura J.M. J.M.			
4 03.04.2018 Architektura J.M. J.M.			
5 03.05.2018 Architektura J.M. J.M.			
6 03.06.2018 Architektura J.M. J.M.			
7 03.07.2018 Architektura J.M. J.M.			
8 03.08.2018 Architektura J.M. J.M.			
9 03.09.2018 Architektura J.M. J.M.			
10 03.10.2018 Architektura J.M. J.M.			
11 03.11.2018 Architektura J.M. J.M.			
12 03.12.2018 Architektura J.M. J.M.			
13 04.01.2019 Architektura J.M. J.M.			
14 04.02.2019 Architektura J.M. J.M.			
15 04.03.2019 Architektura J.M. J.M.			
16 04.04.2019 Architektura J.M. J.M.			
17 04.05.2019 Architektura J.M. J.M.			
18 04.06.2019 Architektura J.M. J.M.			
19 04.07.2019 Architektura J.M. J.M.			
20 04.08.2019 Architektura J.M. J.M.			

  Legenda	
	Ofiça - B112
	Planowanie - C3 - Mieszkanie
	Planowanie - C3 - Administracja
	Light Factory - B111 / Storage - B2
	Strefa - B102

Ciepłota B2 - Jakiu Architektura				
Nr.	Nazwa	Opis	Przebieg	Uwagi
1
2
3
4
5
6
7
8
9
10
11
12
13
14
15
16
17
18
19
20

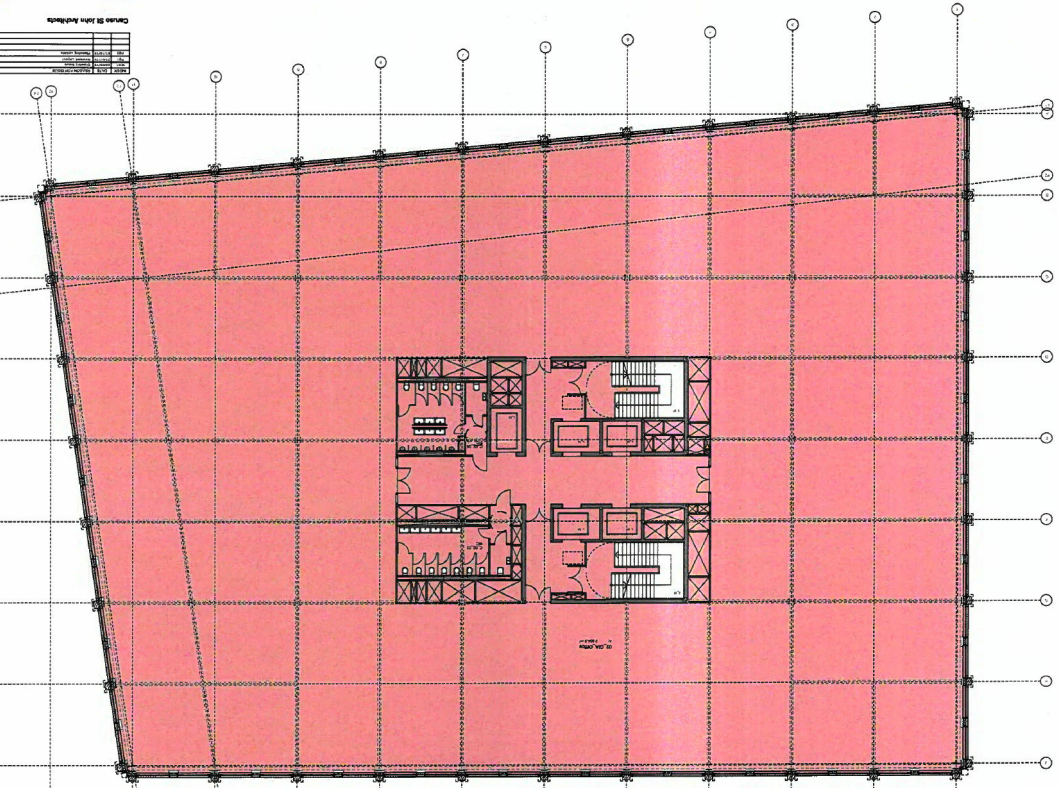

Signatory 1

Signatory 2




PLANNING
04 - Third Floor Plan
277 D Phoenix Commercial Center
08/20/15

1:500	08/20/15	08/20/15	08/20/15	08/20/15	08/20/15	08/20/15	08/20/15	08/20/15	08/20/15
-------	----------	----------	----------	----------	----------	----------	----------	----------	----------


DATE: 08/20/15
SCALE: 1/8" = 1'-0"

Color by John Andrews

Grey	SHED - 3/10
Light Blue	Light Industry - 8/10 / Storage - 8/10
Blue	Office - 8/10
Red	Office - 8/10

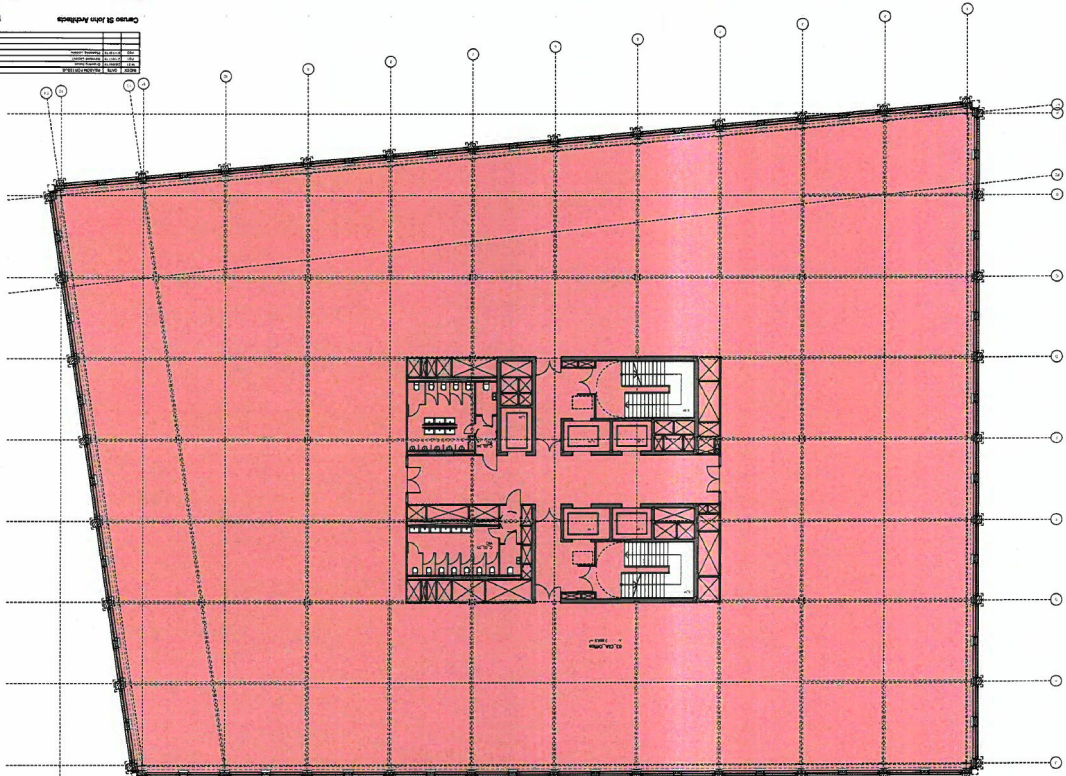

Handwritten notes: "Storage 2" and "Storage 1" with arrows pointing to two small black rectangular areas on the left side of the plan.

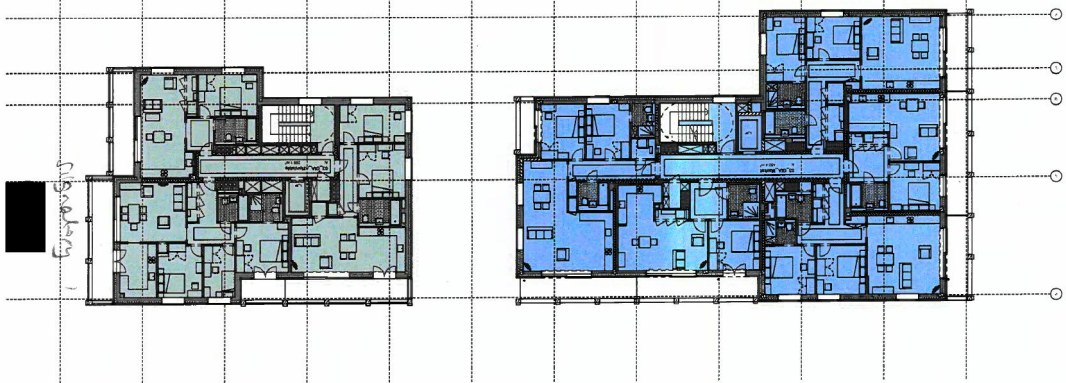

PLANNING
DA - 10th Floor Plan




4771	1281	1291	1301	1311	1321	1331	1341	1351	1361
1301	1311	1321	1331	1341	1351	1361	1371	1381	1391
1381	1391	1401	1411	1421	1431	1441	1451	1461	1471
1481	1491	1501	1511	1521	1531	1541	1551	1561	1571
1581	1591	1601	1611	1621	1631	1641	1651	1661	1671
4981	4991	5001	5011	5021	5031	5041	5051	5061	5071

SCALE: 1:500

Color key and table:

- Red: Office (B11)
- Blue: Reception (C1)
- Orange: Light Storage - Storage (S2)
- Light Blue: Reception (C2)
- Grey: Plant Area

Room No.	Room Name	Area (m ²)	Usage
101	Office	10.0	Office (B11)
102	Office	10.0	Office (B11)
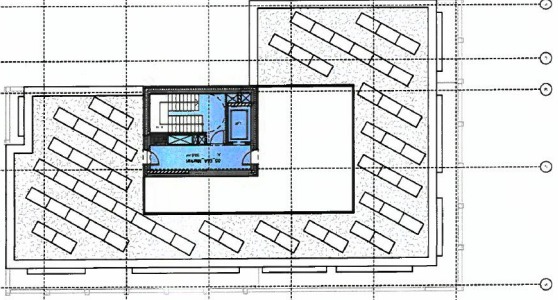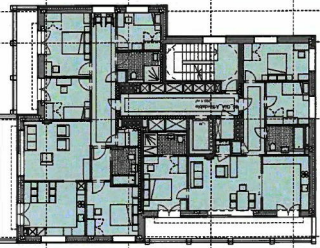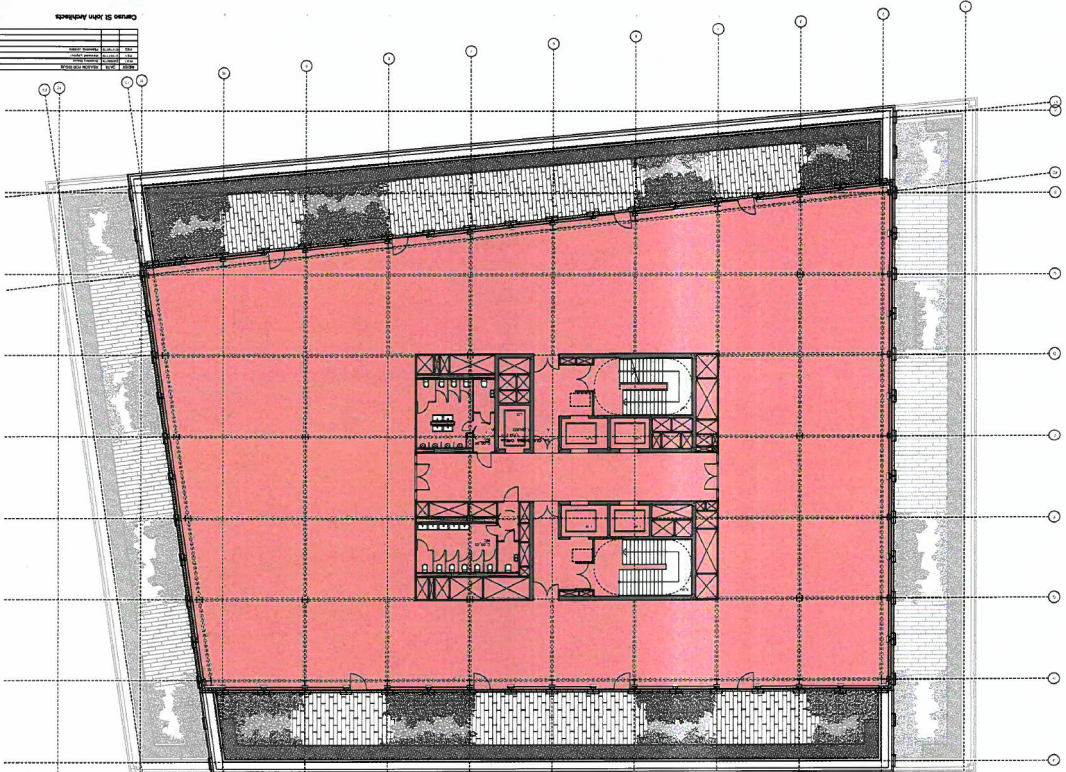

Handwritten notes:
 signatory
 signatory 2

Architect		Scale	
Date		1:100	
Project Name		Drawing No.	
Client		Sheet No.	
Location		Scale	
Drawing Title		Drawing No.	
Drawing Date		Drawing No.	
Drawing Author		Drawing No.	
Drawing Checker		Drawing No.	
Drawing Approver		Drawing No.	
Drawing Status		Drawing No.	
Drawing Version		Drawing No.	
Drawing Description		Drawing No.	
Drawing Notes		Drawing No.	

Legend

- Red: Other - 8101
- Blue: Staircase - C3 - 8101
- Orange: Light Trolley - B110 / Storage - B1
- Grey: Roof - A100

Columns Stairs Analysis

1	2	3	4	5	6	7	8	9	10
1	2	3	4	5	6	7	8	9	10

