


This scheme is subject to town planning and all other necessary consents. Dimensions, areas and levels where given are only approximate and subject to site survey.

All dimensions are to be checked on site. Any discrepancies are to be reported to the architect before work commences. Figured dimensions only are to be taken from this drawing.

This drawing is to be read in conjunction with all relevant consultants' and/or specialists' drawings/documents and any discrepancies or variations are to be notified to the architect.

notes

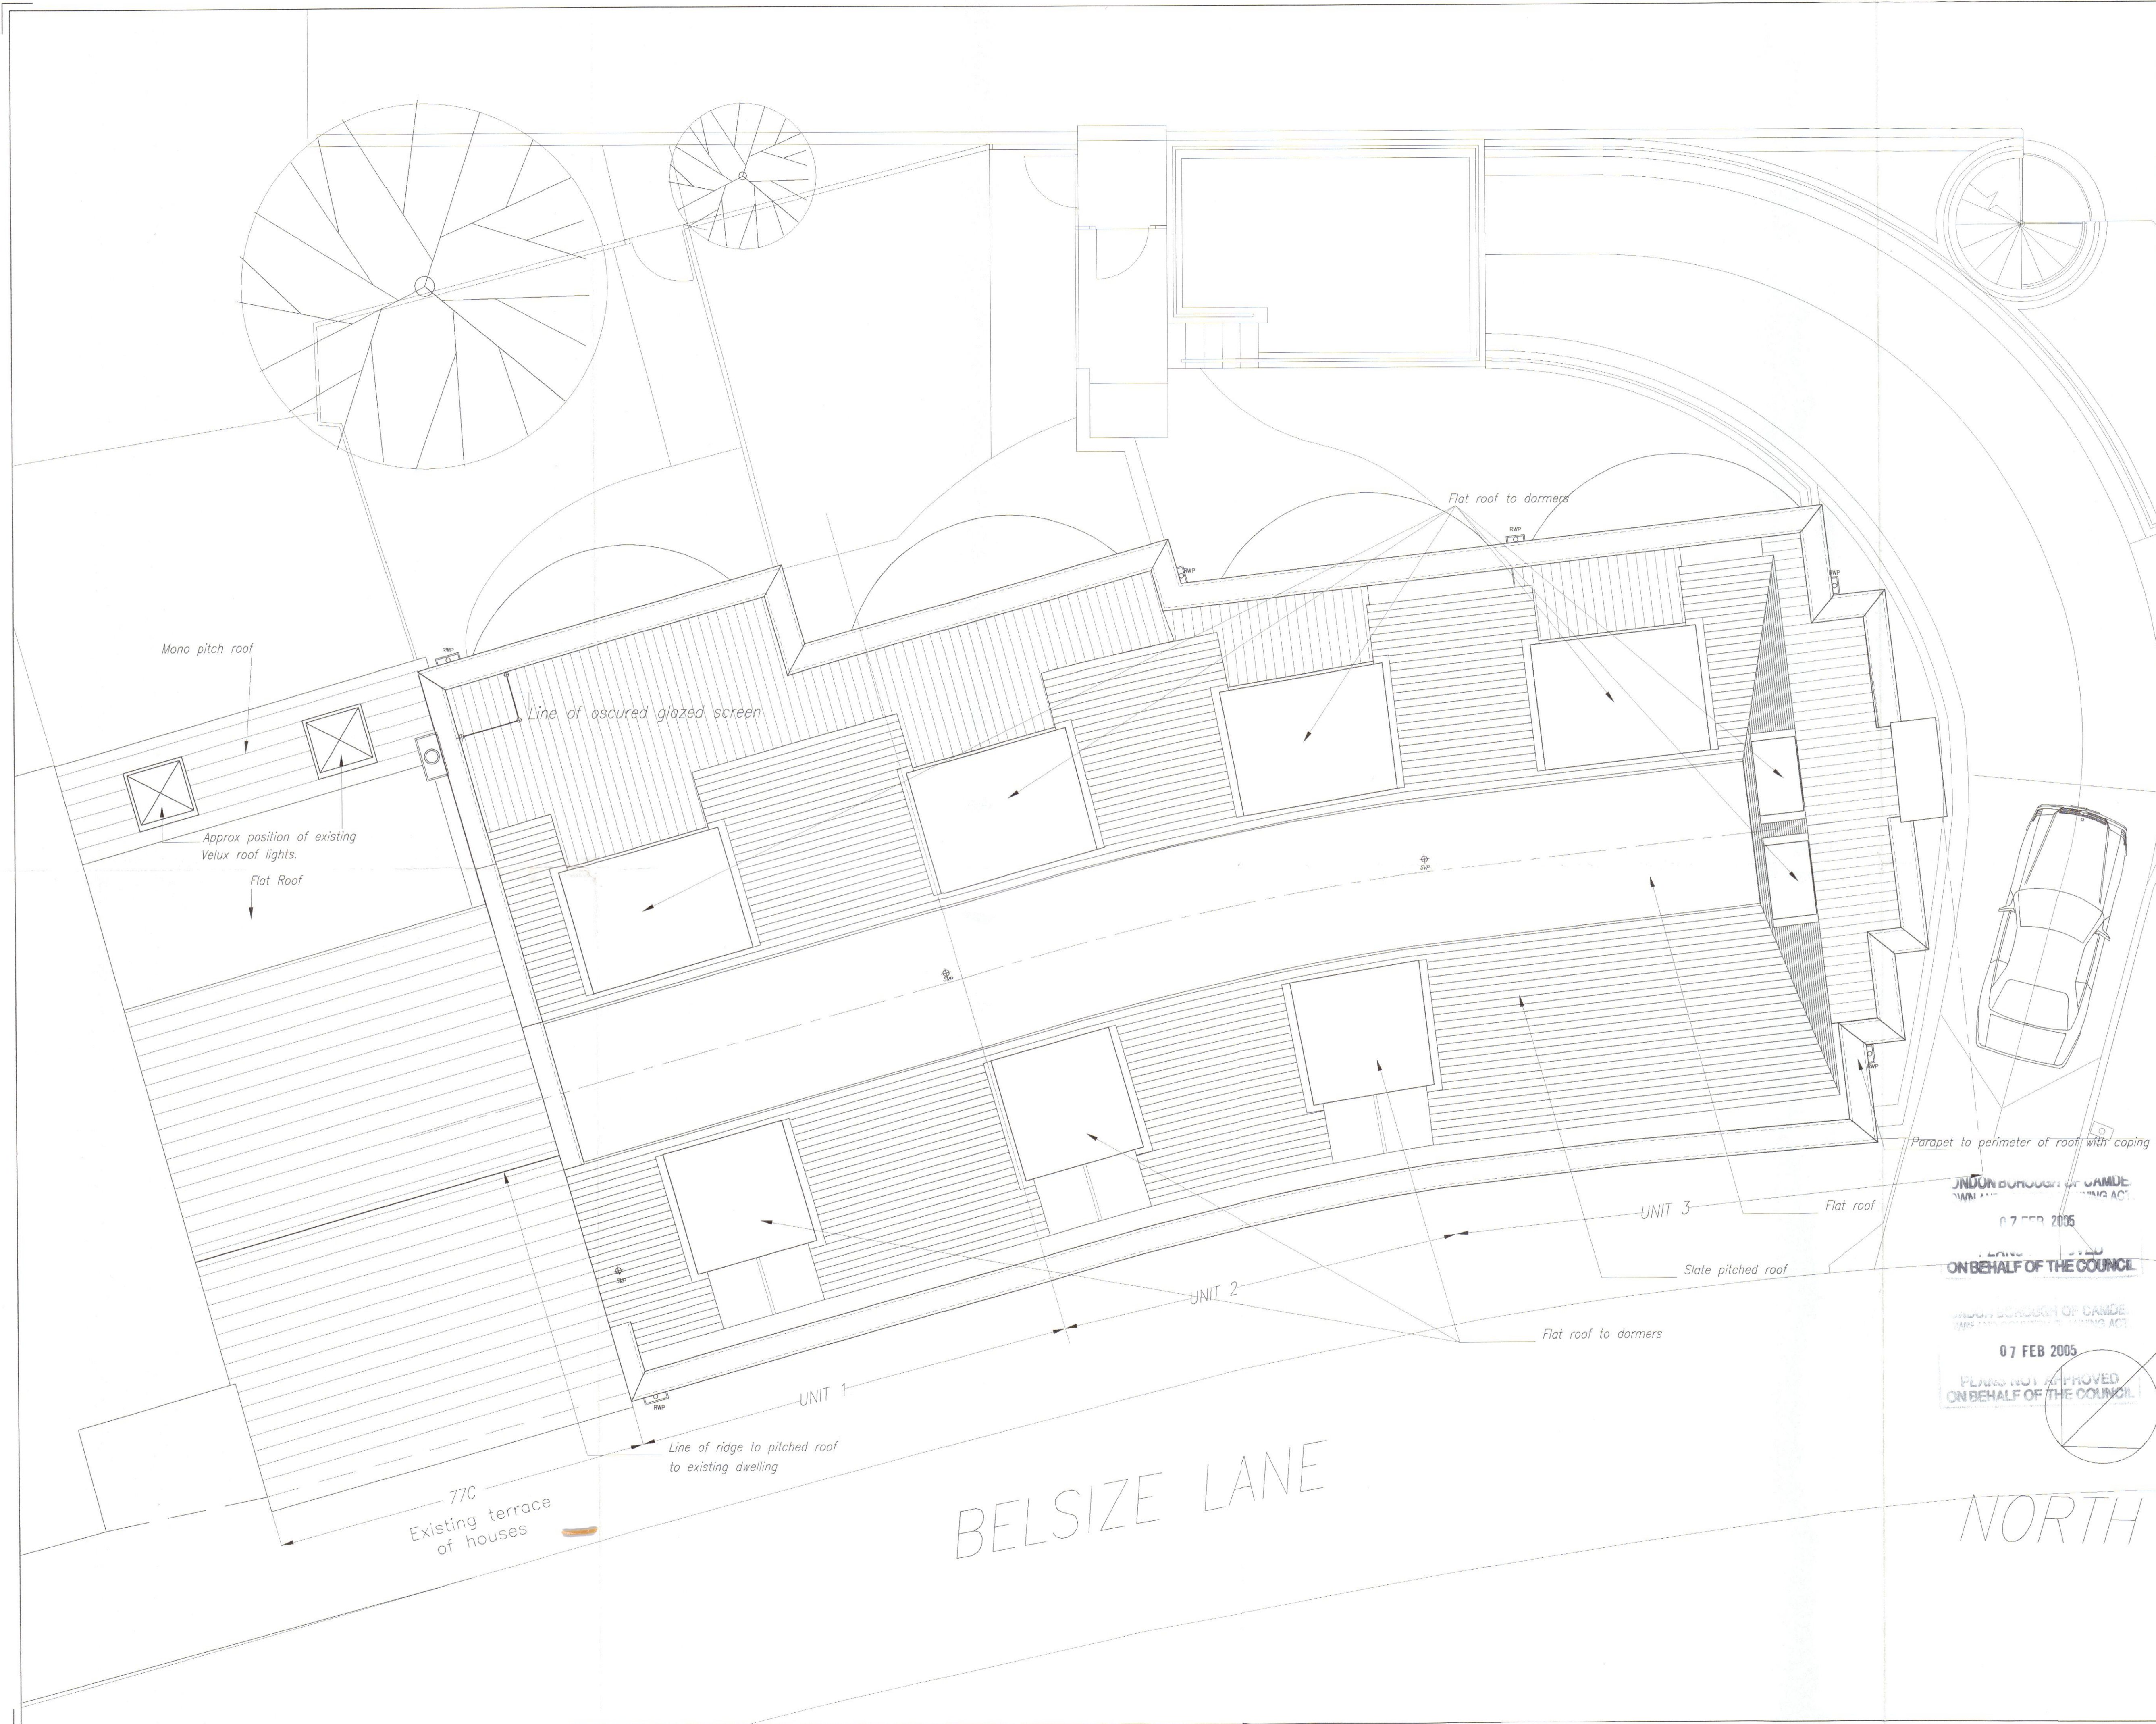

Case Copy
2004/5025/P

Revision
Rev C. Adjusted for Planning purposes. 28.11.04
Rev B. Glazed screen to terrace unit 1 added.
Rev A. General amendments to roof, flat roof positions, terrace & rwp details. 28.02.03

LONDON BOROUGH OF CAMDEN
PLANS NOT APPROVED
ON BEHALF OF THE COUNCIL
07 FEB 2005

Buller Greenbury Associates
Chartered Architects

4 Duke's Mews, London W1U. 3E5.
Tel: 020 7486 3658 Fax: 020 7487 4104
E-mail: bga@bullerga.co.uk

BELSIZE LANE
LONDON NW3

ROOF PLAN

scale 1:50 @ A1 date MARCH 2003
chkd app'd for issue

drawing number
603-DW-45.C

