
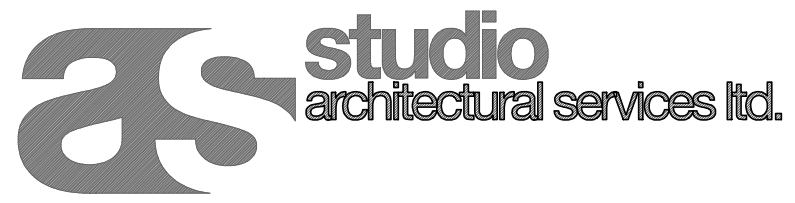
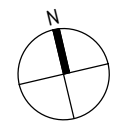
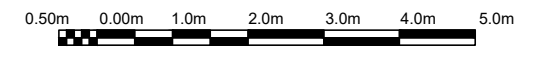


THIS DRAWING AND DESIGN IS THE PROPERTY OF AS-STUDIO LTD AND MUST NOT BE ISSUED, LOANED OR COPIED WITHOUT WRITTEN CONSENT

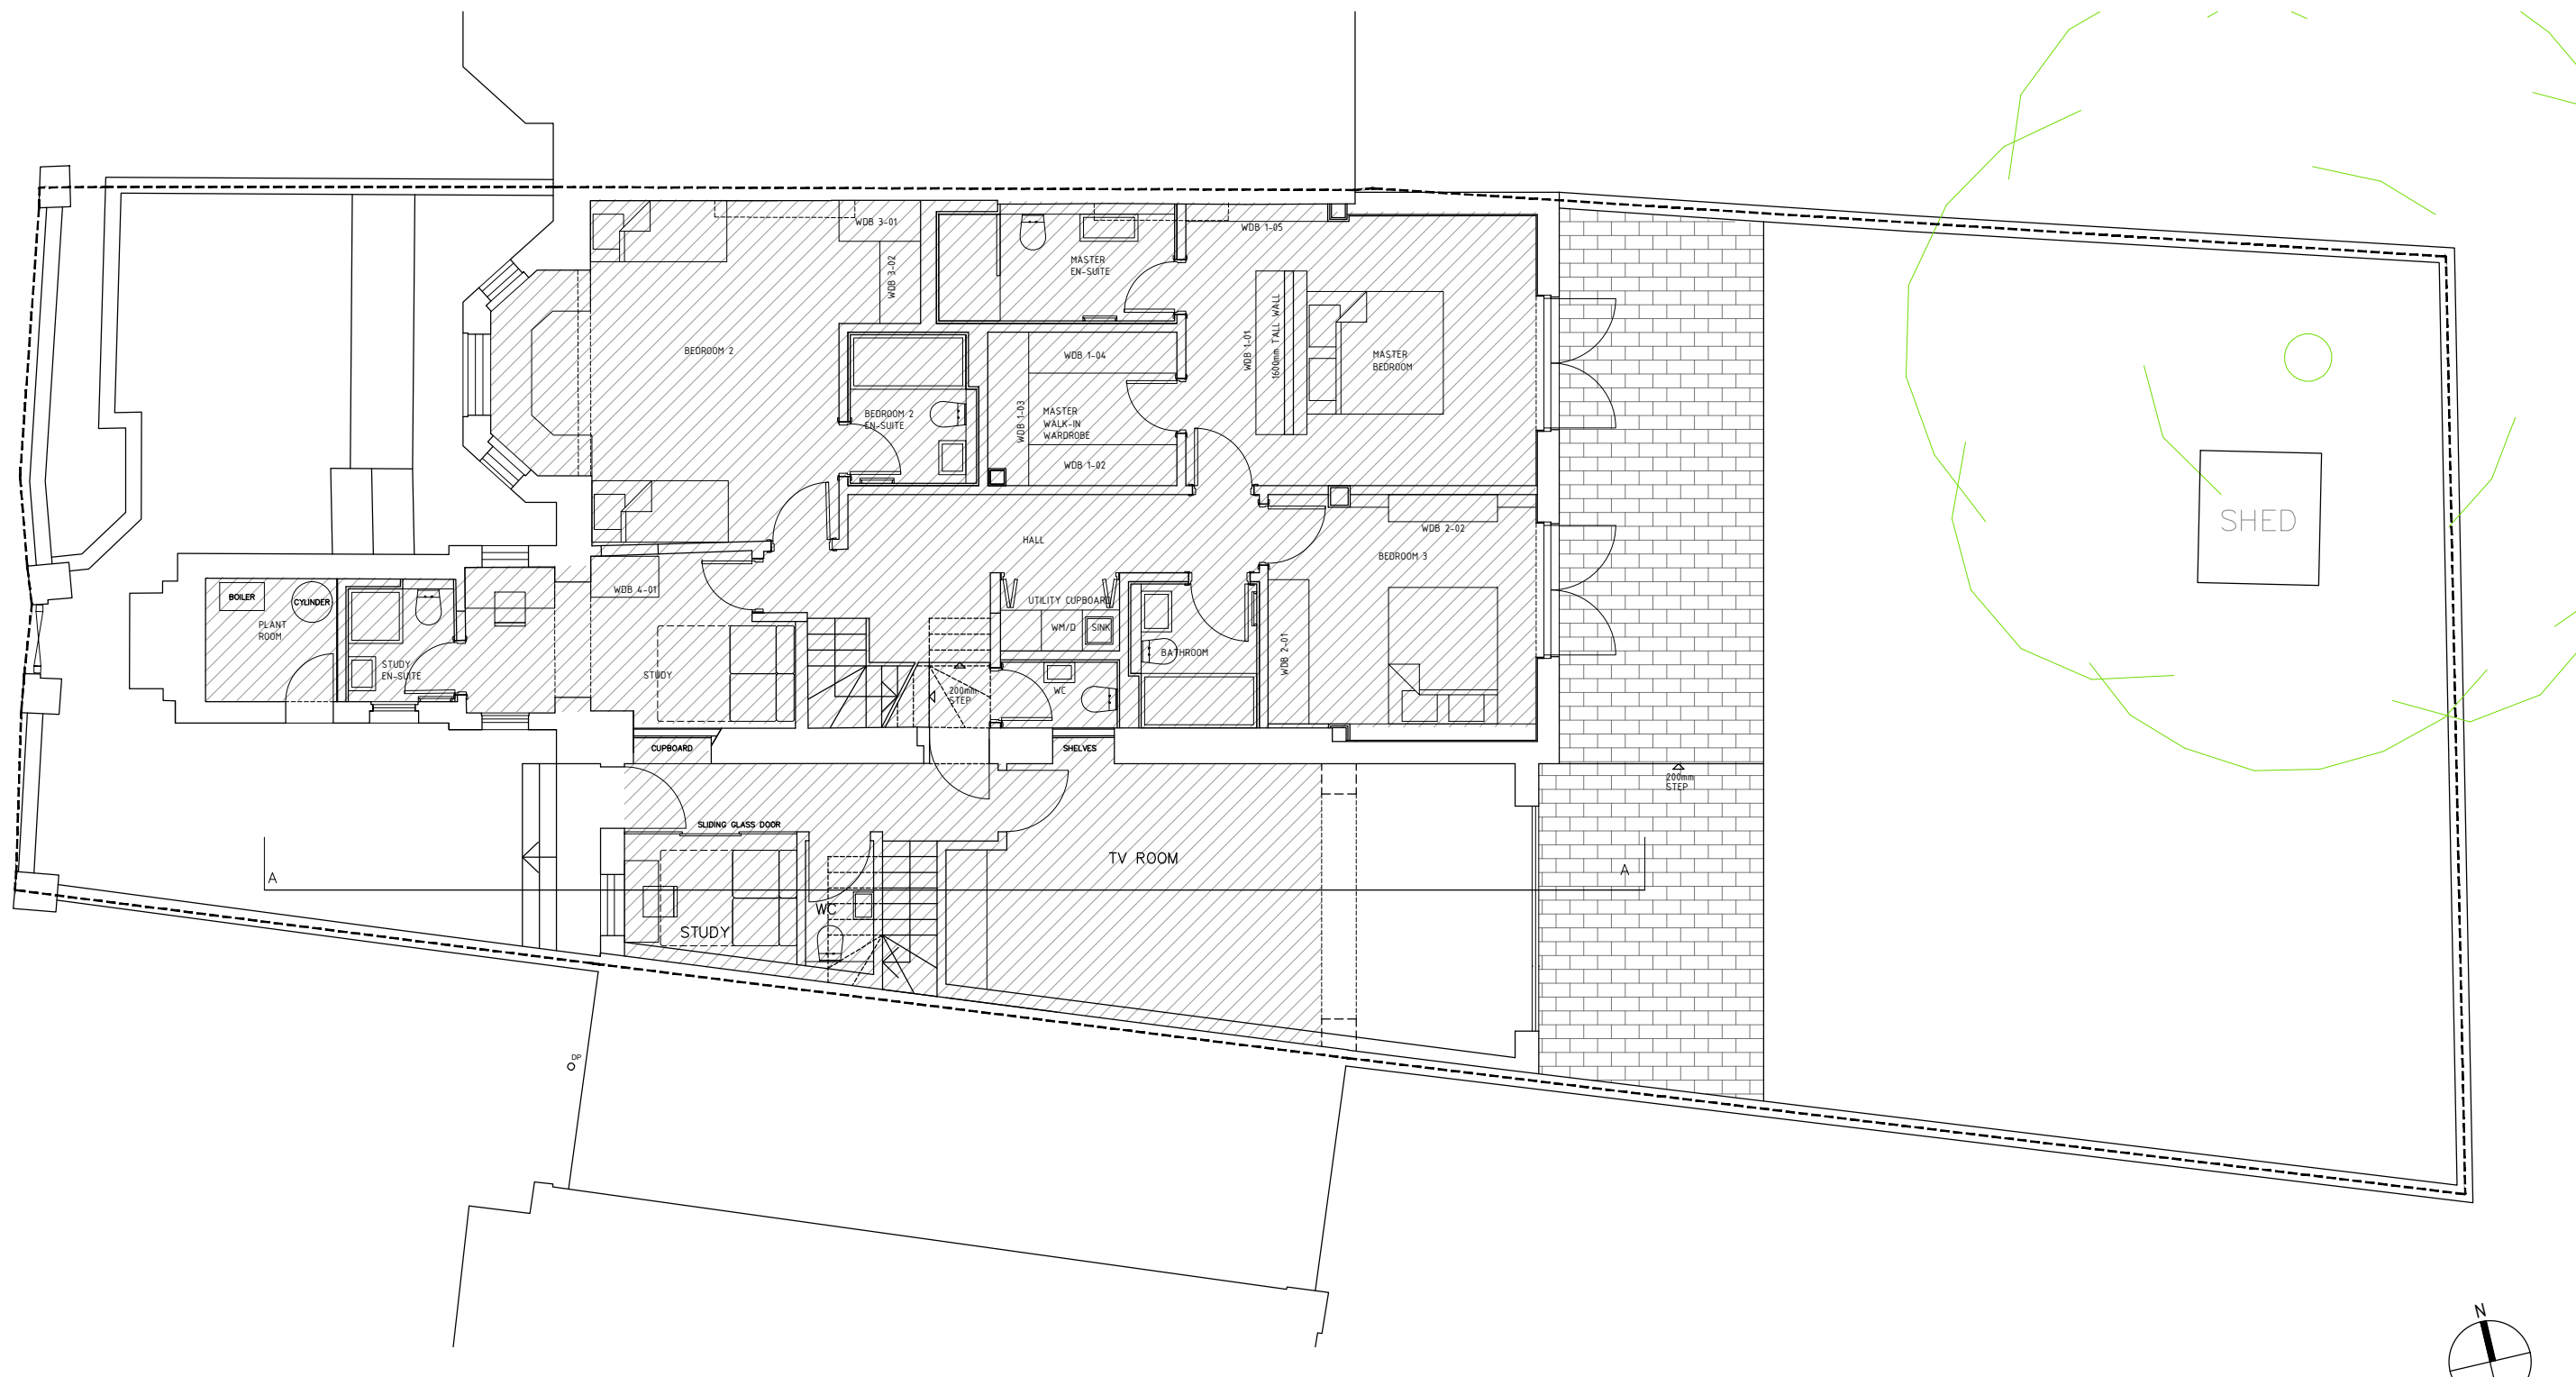

2 magdalen mews
back of 164 finchley road
london
NW3 5HB
tel:+44 (0)207 794 1625 fax:+44 (0) 207 794 0296
info@as-studio.co.uk

PROJECT ADDRESS: 30 UPPER PARK ROAD, NW3, LONDON		PROPOSED LOWER GROUND FLOOR PLAN	
DRAWING NUMBER: 2030(PLA)110		DRAWN: TK	
PROJECT STAGE: PLANNING	SCALE: 1:100	SIZE: A3	DATE: DEC 2020