

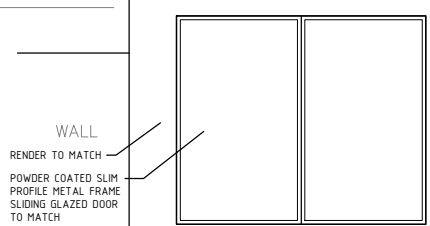
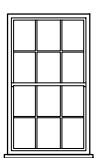


THIS DRAWING AND DESIGN IS THE PROPERTY OF AS-STUDIO LTD AND MUST NOT BE ISSUED, LOANED OR COPIED WITHOUT WRITTEN CONSENT

30 UPPER PARK ROAD

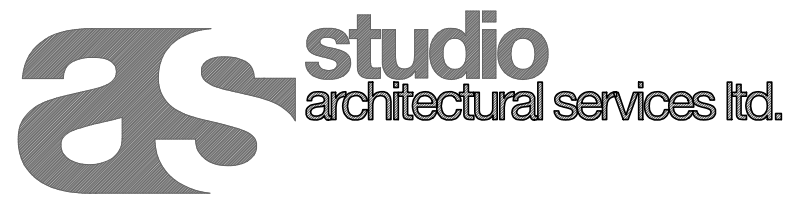

WALL
RENDER TO MATCH
POWDER COATED SLIM
PROFILE METAL FRAME
SLIDING GLAZED DOOR
TO MATCH

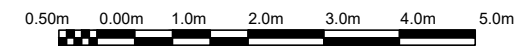

2 magdalen mews
back of 164 finchley road
london
NW3 5HB
tel:+44 (0)207 794 1625 fax:+44 (0) 207 794 0296
info@as-studio.co.uk

PROJECT ADDRESS: 30 UPPER PARK ROAD, NW3, LONDON		PROPOSED REAR ELEVATION		
DRAWING NUMBER: 2030(PLA)211		DRAWN: TK		
PROJECT STAGE: PLANNING		SCALE: 1:100	SIZE: A3	DATE: DEC 2020