

01/ 96B EXISTING FIRST FLOOR PLAN

1:50


KEY PLAN  
NTS

- GENERAL NOTES
- Do not scale this drawing work to figured dimension only.
  - All Dimensions are in Millimetres unless otherwise stated.
  - All dimension to be checked on site prior to commencement of the works
  - Nebbia Works shall be notified in writing of any discrepancies requesting verification on how to proceed.

DRAWING NOTES



DESCRIPTION	REV	DATE	DRAWN	CHECKD
Project Name: 96 Fortress Road				
Client: Jacqueline Durran 96B Fortress Road London NW5 2HJ				
Title: 96B Existing First Floor Plan				
Drawing No. CLA-002				
Scale: 1:50	Size: A3	Date: 27/08/2020		
Drawn: MK	Checked: BP	Rev:		
Status: Certificate of Lawfulness Application				
Nebbia Works		Studio 05, Ten87 Studios, 39a Markfield Road, London, N15 4QA www.nebbia.works E: info@nebbia.works T: +44 (0)7746 538397		

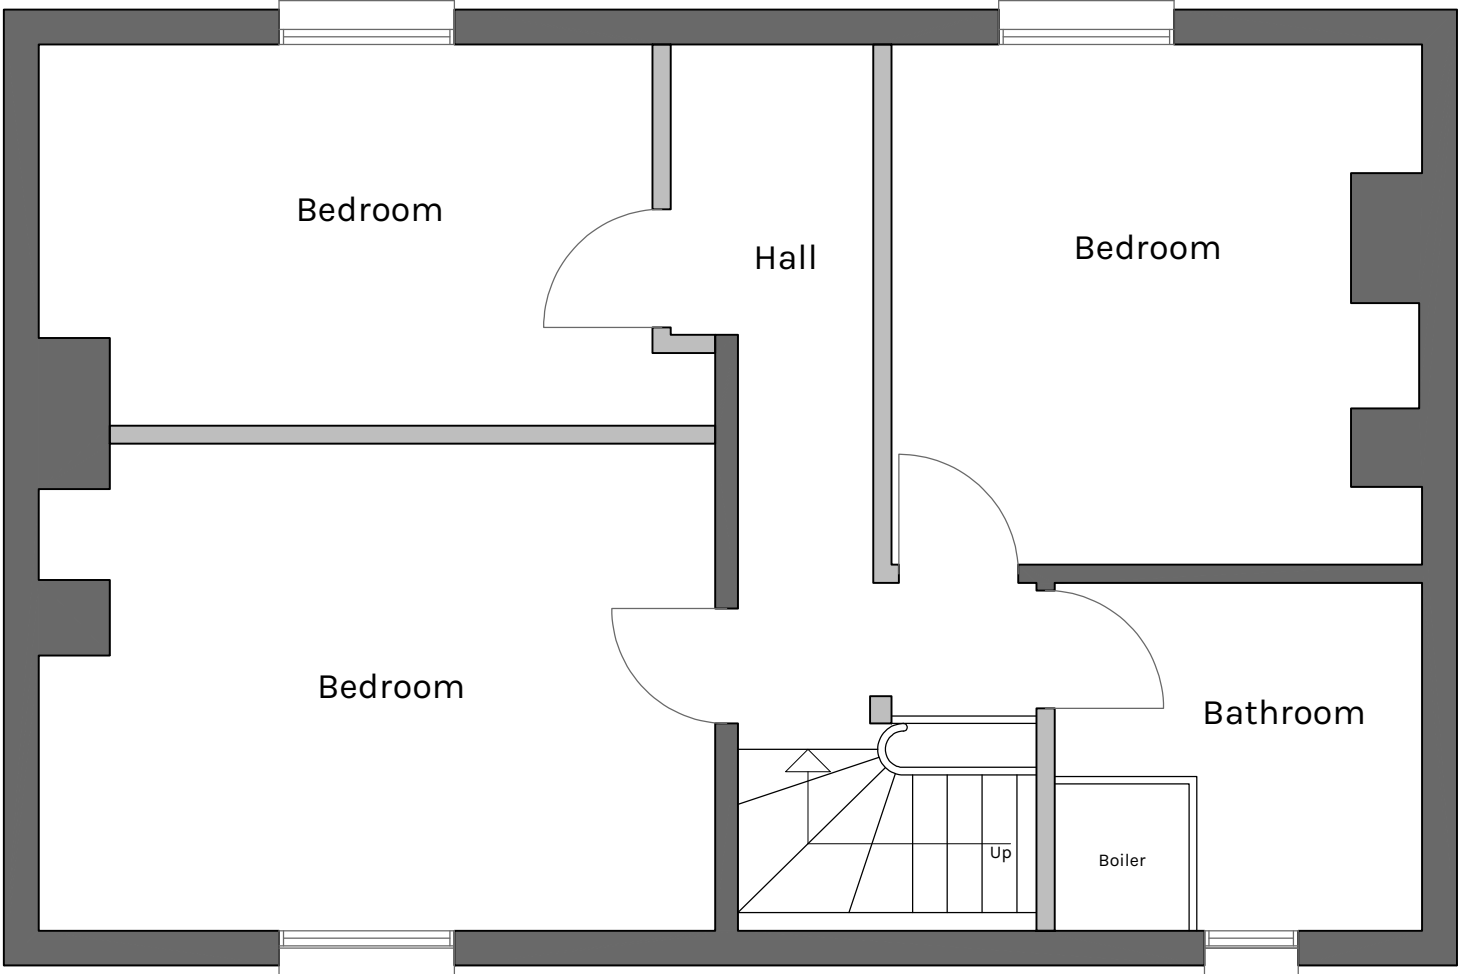

01/ 96B EXISTING SECOND FLOOR PLAN

1:50

KEY PLAN  
NTS

- GENERAL NOTES
- Do not scale this drawing work to figured dimension only.
  - All Dimensions are in Millimetres unless otherwise stated.
  - All dimension to be checked on site prior to commencement of the works
  - Nebbia Works shall be notified in writing of any discrepancies requesting verification on how to proceed.


DRAWING NOTES



DESCRIPTION	REV	DATE	DRAWN	CHECKD
Project Name: 96 Fortress Road				
Client: Jacqueline Durran 96B Fortress Road London NW5 2HJ				
Title: 96B Existing Second Floor Plan				
Drawing No. CLA-003				
Scale: 1:50	Size: A3	Date: 27/08/2020		
Drawn: MK	Checked: BP	Rev:		
Status: Certificate of Lawfulness Application				
Nebbia Works		Studio 05, Ten87 Studios, 39a Markfield Road, London, N15 4QA www.nebbia.works E: info@nebbia.works T: +44 (0)7746 538397		



Studio 05, Ten87 Studios,  
39a Markfield Road,  
London, N15 4QA  
[www.nebbia.works](http://www.nebbia.works)  
E: [info@nebbia.works](mailto:info@nebbia.works)  
T: +44 (0)7746 538397

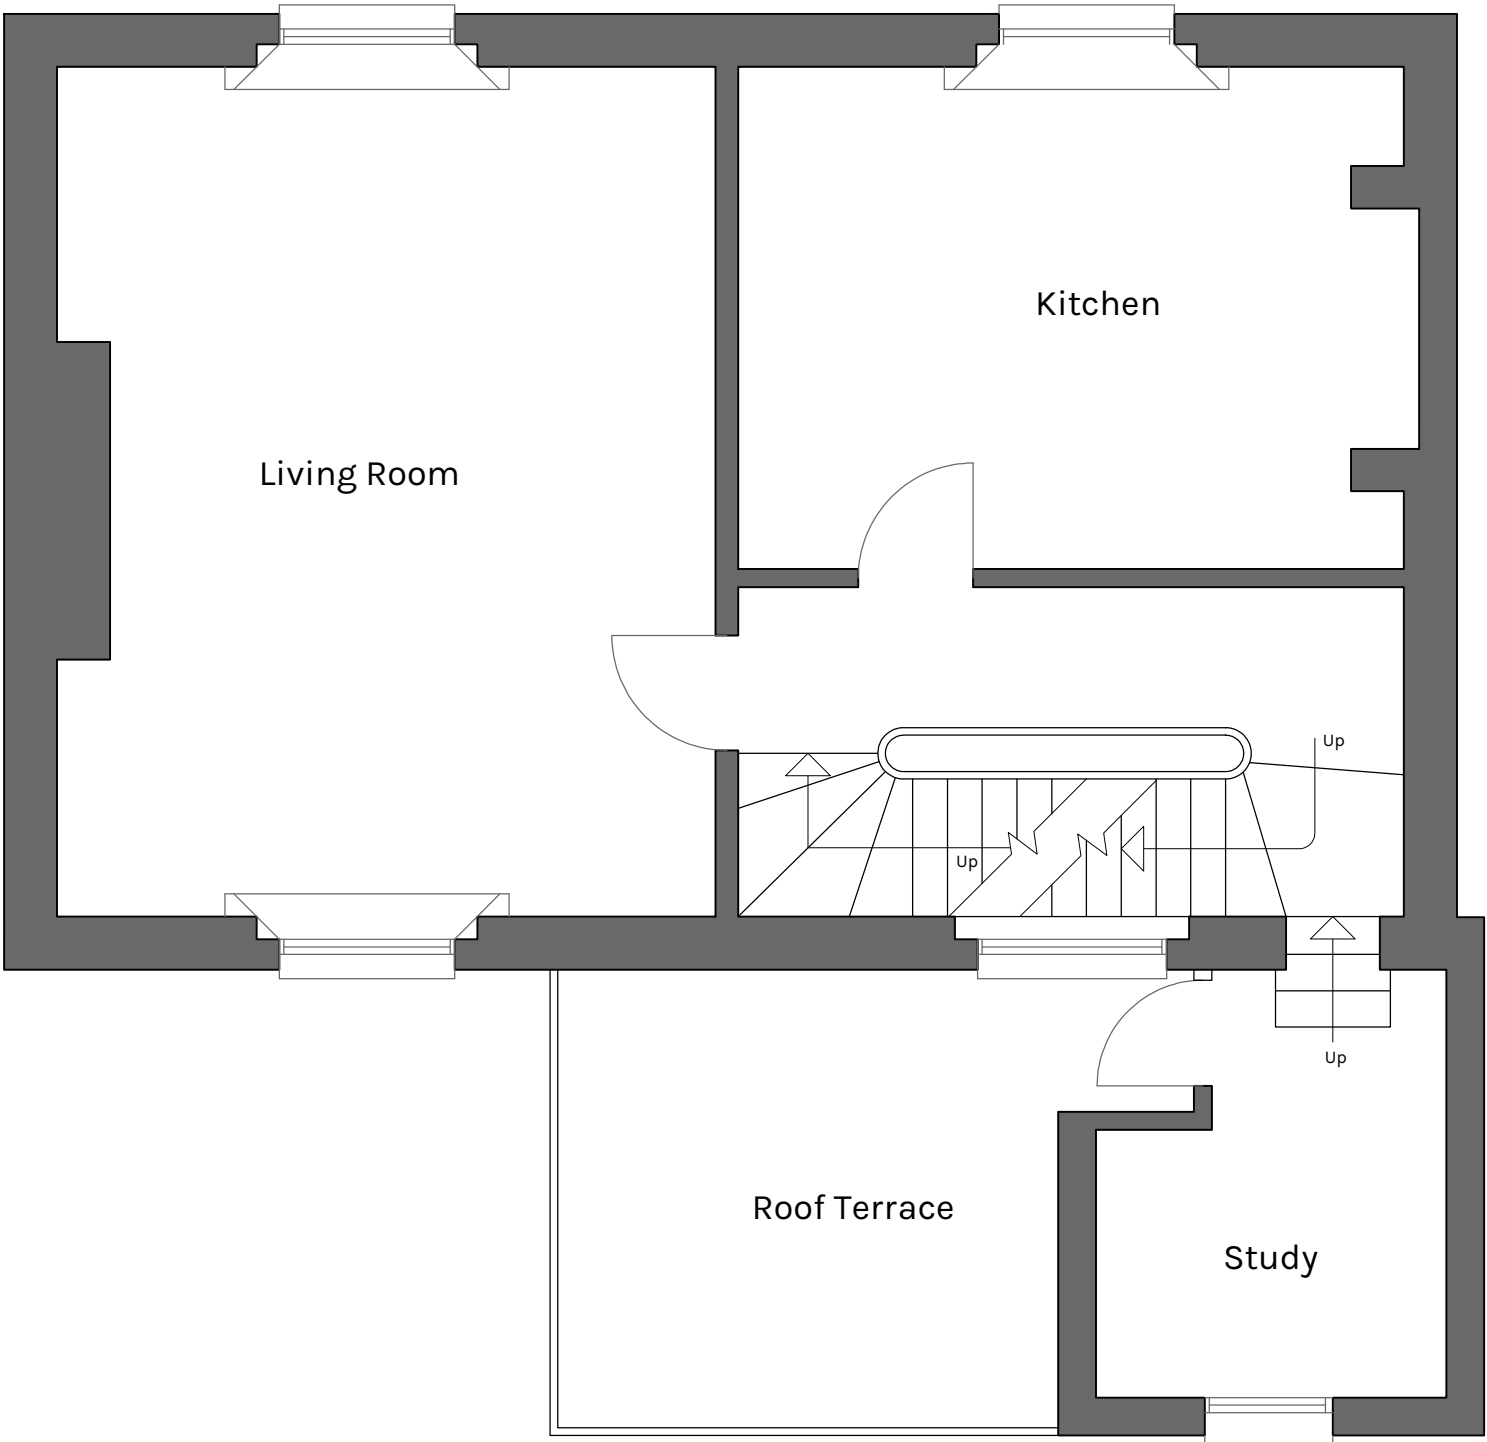

01/ PROPOSED FIRST FLOOR PLAN

1:50



KEY PLAN  
NTS

GENERAL NOTES  
- Do not scale this drawing work to figured dimension only.  
- All Dimensions are in Millimetres unless otherwise stated.  
- All dimension to be checked on site prior to commencement of the works  
- Nebbia Works shall be notified in writing of any discrepancies requesting verification on how to proceed.


DRAWING NOTES  
UNITS 96C & 96B TO BE AMALGAMATED BACK TO SINGLE UNIT



DESCRIPTION	REV	DATE	DRAWN	CHECKD

DRAFT

Project Name:		96 Fortress Road			
Client:		Jacqueline Durran 96B Fortress Road London NW5 2HJ			
Title:		Proposed First Floor Plan			
Drawing No.		CLA-007			
Scale:	1:50	Size:	A3	Date:	27/08/2020
Drawn:	MK	Checked:	BP	Rev:	
Status:		Certificate of Lawfulness Application			
Nebbia Works		Studio 05, Ten87 Studios, 39a Markfield Road, London, N15 4QA www.nebbia.works E: info@nebbia.works T: +44 (0)7746 538397			

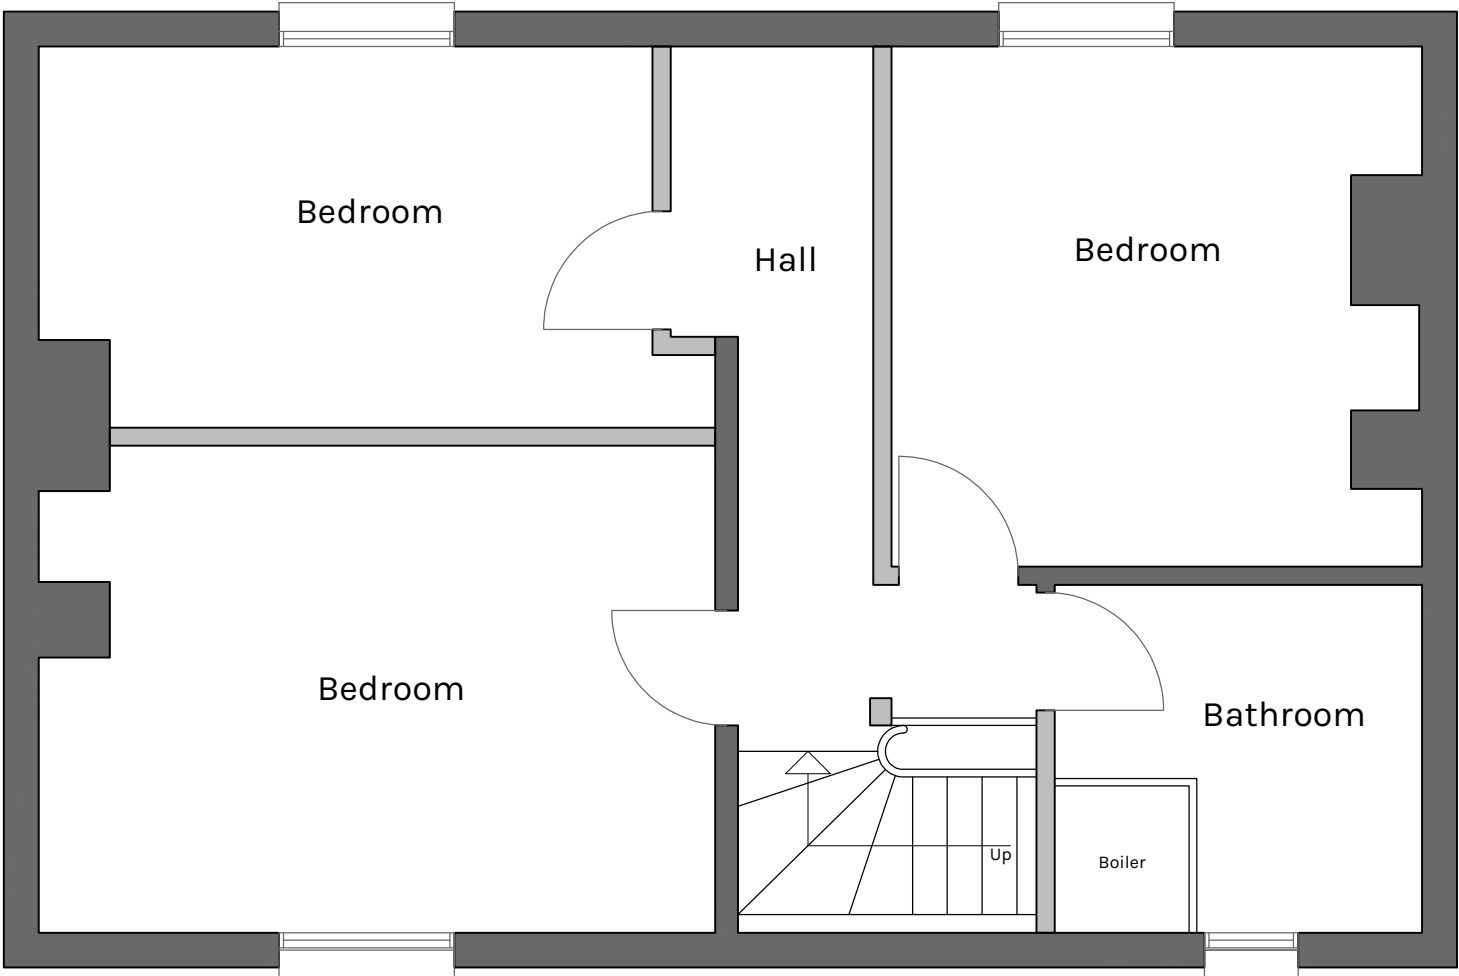

01/ PROPOSED SECOND FLOOR PLAN

1:50

KEY PLAN  
NTS

- GENERAL NOTES
- Do not scale this drawing work to figured dimension only.
  - All Dimensions are in Millimetres unless otherwise stated.
  - All dimension to be checked on site prior to commencement of the works
  - Nebbia Works shall be notified in writing of any discrepancies requesting verification on how to proceed.

DRAWING NOTES  
UNITS 96C & 96B TO BE AMALGAMATED BACK TO SINGLE UNIT



DESCRIPTION	REV	DATE	DRAWN	CHECKD
Project Name: 96 Fortress Road				
Client: Jacqueline Durran 96B Fortress Road London NW5 2HJ				
Title: Proposed Second Floor Plan				
Drawing No. CLA-008				
Scale: 1:50	Size: A3	Date: 27/08/2020		
Drawn: MK	Checked: BP	Rev:		
Status: Certificate of Lawfulness Application				
Nebbia Works		Studio 05, Ten87 Studios, 39a Markfield Road, London, N15 4QA www.nebbia.works E: info@nebbia.works T: +44 (0)7746 538397		