


003

SITE ADDRESS:  
23 BELSIZE ROAD  
LONDON  
NW6 4RX




ELEVATION

FRONT 1:100

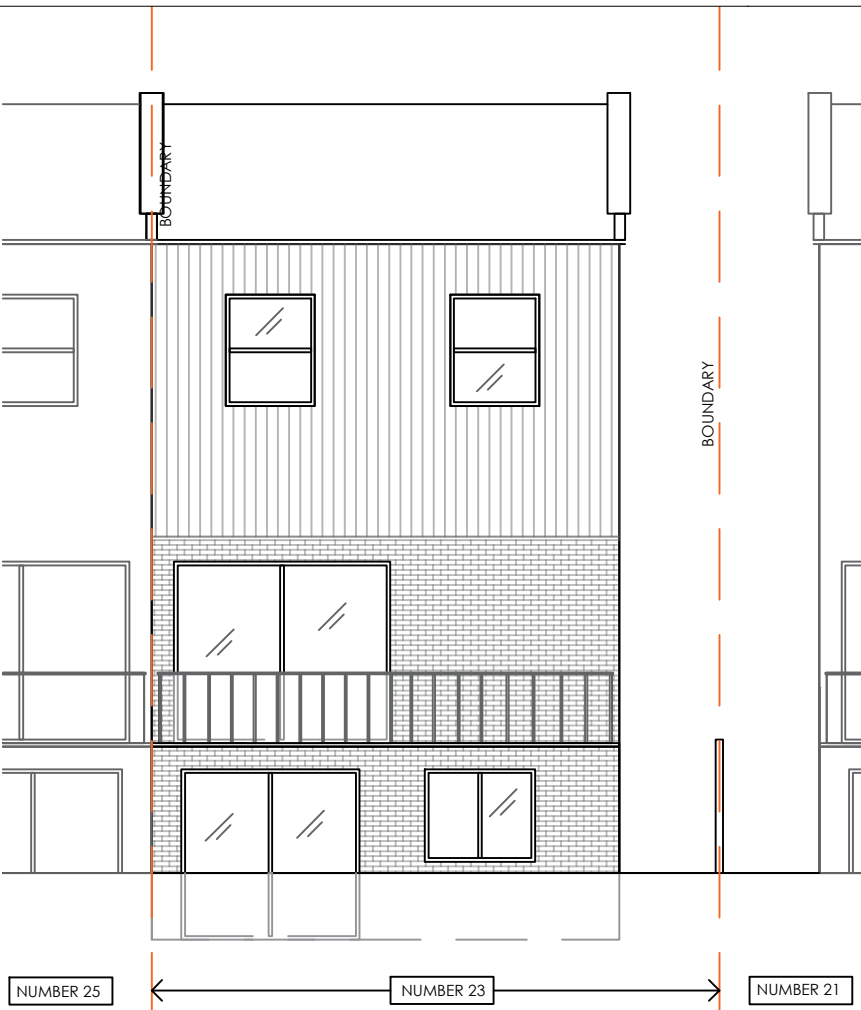

ELEVATION


REAR 1:100

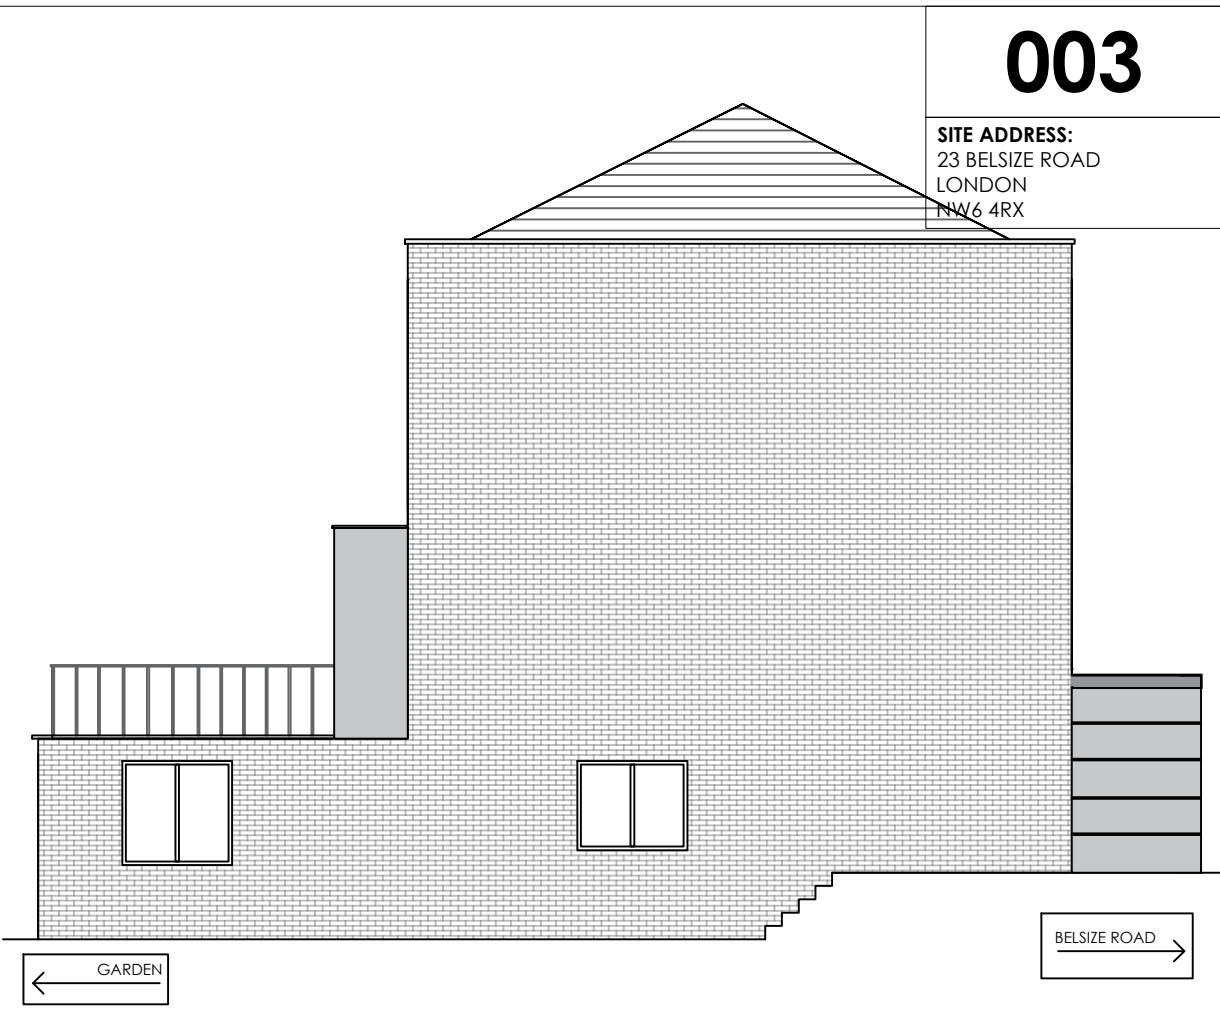

ELEVATION


FROM NUMBER 21 1:100

Proposal  
Covert Carport / Garage space  
by bricking up front elevation open  
space. Converting this space into  
a entrance / study area.  
  
Block & Render to match existing.  
Render patterning to match existing.

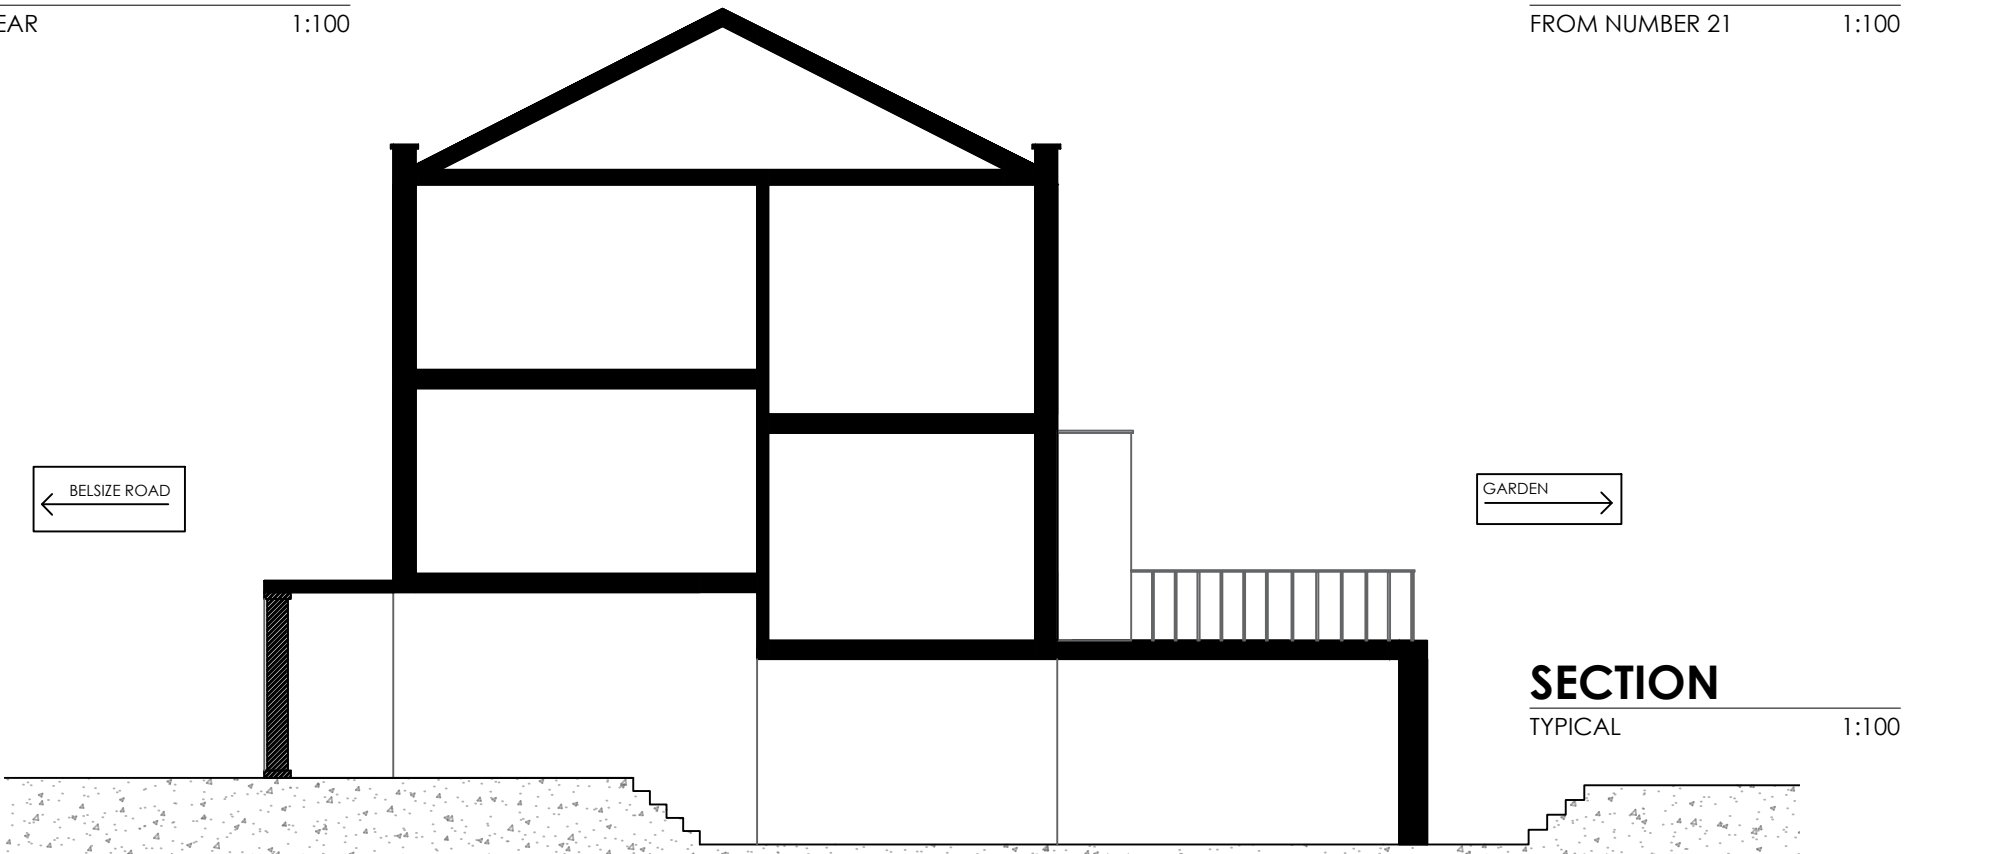

SECTION

TYPICAL 1:100

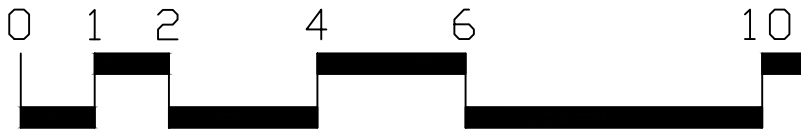

SCALE: (Meters)

THIS DRAWING IS ISSUED FOR INFORMATION ONLY. THIS DRAWING MUST BE READ IN CONJUNCTION WITH RELEVANT CONSULTANTS' DRAWINGS, SPECIFICATION AND ALL OTHER RELEVANT DOCUMENTATION AND DRAWINGS. DESIGNLAB ACCEPTS NO LIABILITY FOR ANY EXPENSE, LOSS OR DAMAGE OF WHATEVER NATURE AND HOWEVER ARISING FROM ANY VARIATION MADE TO THIS DRAWING OR IN EXECUTION OF THE WORK TO WHICH IT RELATES WHICH HAS NOT BEEN REFERRED TO THEM AND THEIR APPROVAL OBTAINED. DIMENSIONS ARE NOT TO BE SCALED FROM THIS DRAWING. THE INFORMATION SHOWN ON THIS DRAWING IS SUBJECT TO MEASURED SURVEYS AND RELEVANT CONSULTANTS' DOCUMENTATION AND DRAWINGS. NO BUILDING WORK IS TO BE CARRIED OUT ON THIS DRAWING. THIS DRAWING IS COPYRIGHT OF DESIGNLAB.

REV.	DATE	INFO
A	30.01.2021	ISSUED FOR INFORMATION

JOB NO.  
**23001**

REV. DATE SCALE - A3  
A 30.01.21 1:100

DRAWING NO.  
00-02-01

DRAWN BY  
BT

PROJECT  
23 BELSIZE ROAD, LONDON, NW6

DRAWING TITLE  
EXISTING  
ELEVATION/SECTION

INFORMATION

DESIGN LAB

L O N D O N