


Do not scale from this drawing. All dimensions to be checked on site. Tolerances and discrepancies to be reported to the architect immediately.
This work is copyright and shall not be reproduced or used in any form without the written permission of Squire and Partners.

Note:
Basement line extends beyond Red Line along Kingsway.

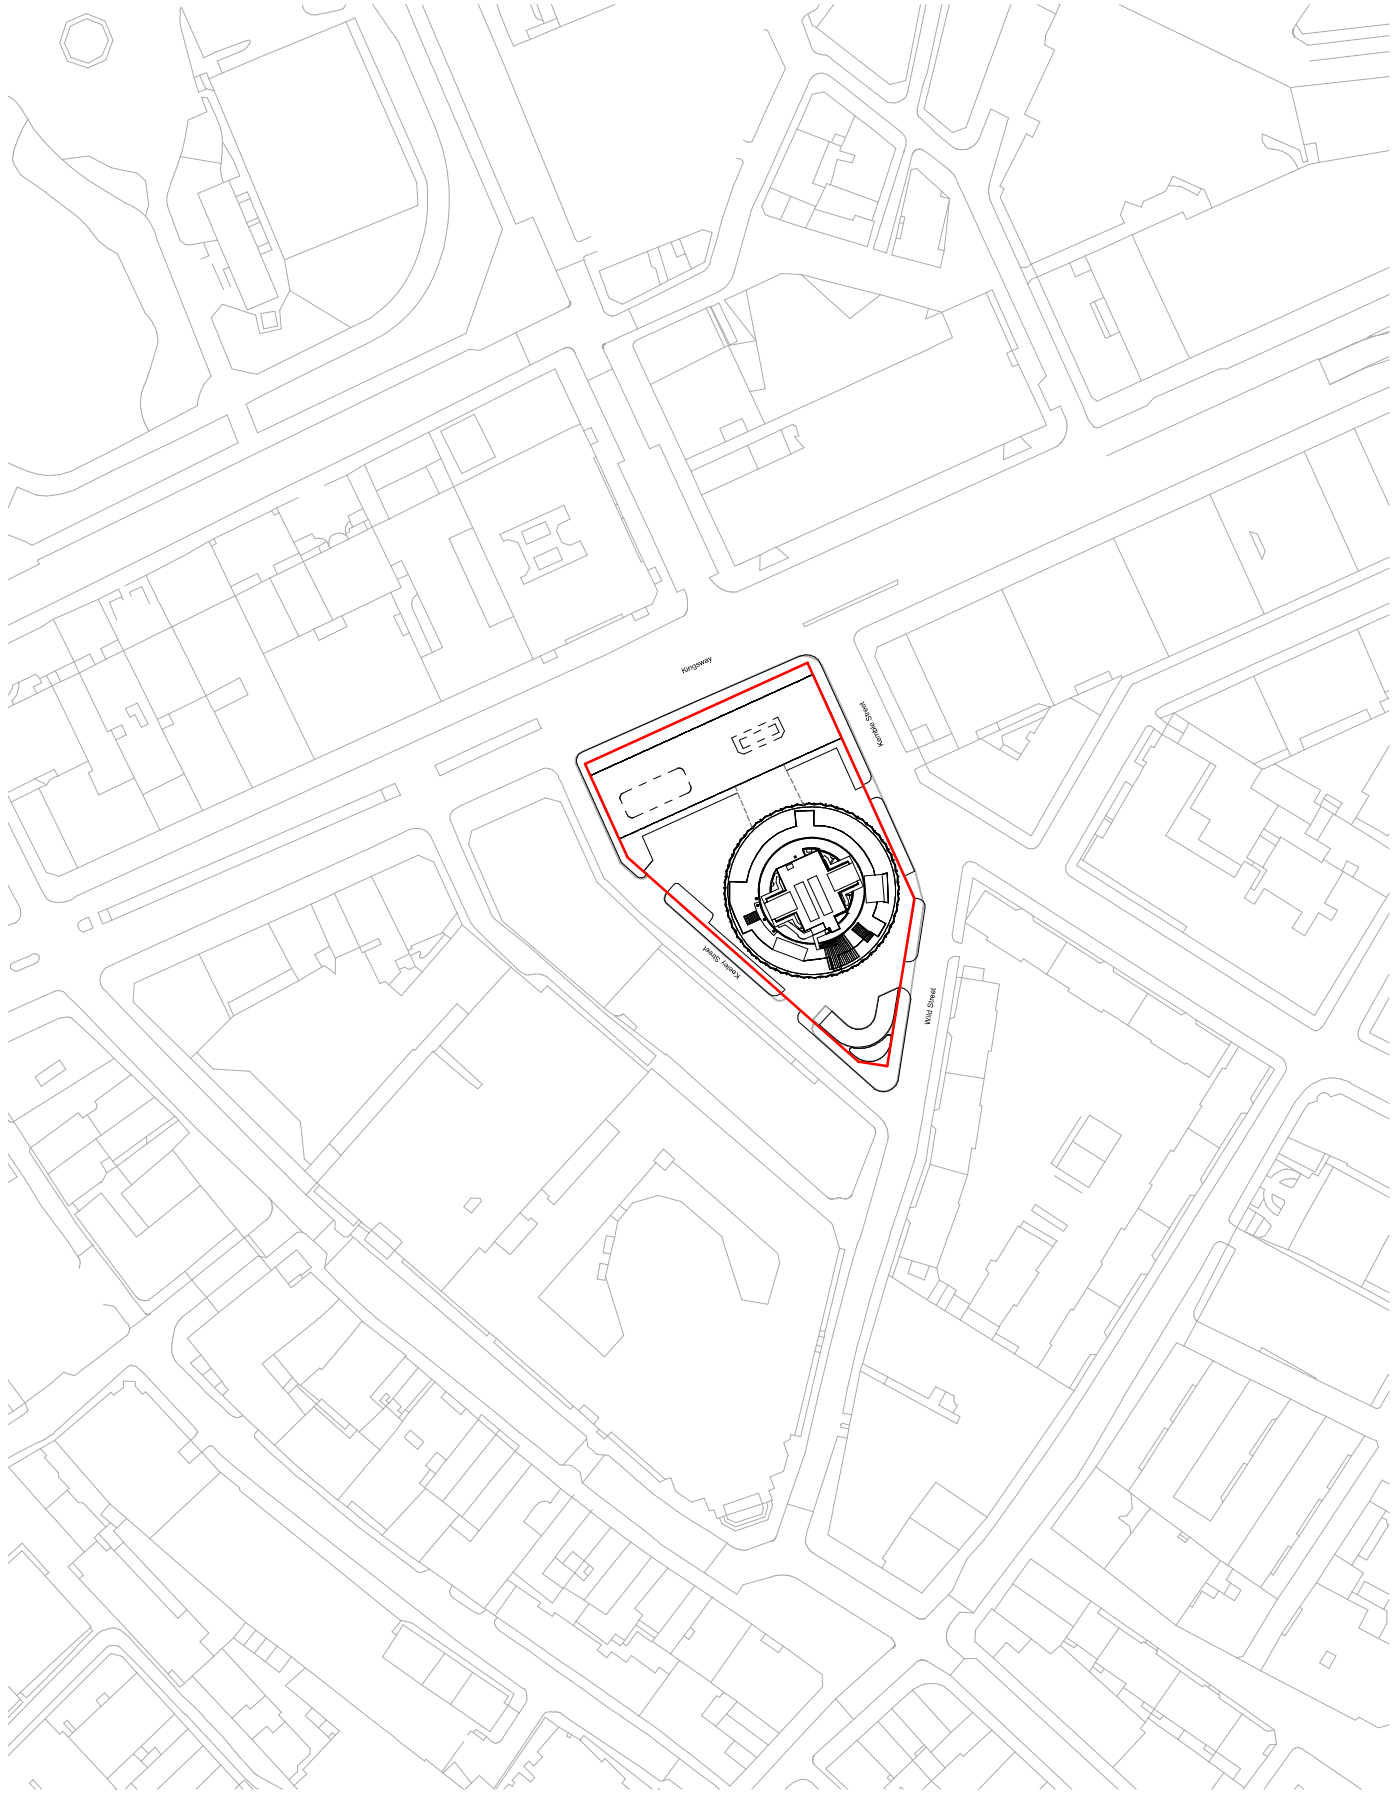

Description	Date	Disc/Chk	Rev
Issue Building and Planning Application	Jan 2021	SQP	Rev A

SQUIRE & PARTNERS

The Squire Partnership LP
248 Finsbury Road, London EC2A 3DF
T: 020 7718 3300
info@squireandpartners.com
www.squireandpartners.com

Project
Space House
London
WC2

T/B
Site Plan

Status

Date	Scale @ R/S: A1	Job Number
24/05/19	1:250	18077
Drawing Number	Revision	Rev/A
18077-SQP-ZZ-ZZ-DP-A-PL00050		Rev A