




EXISTING GROUND FLOOR LAYOUT PLAN.
Scale 1/100

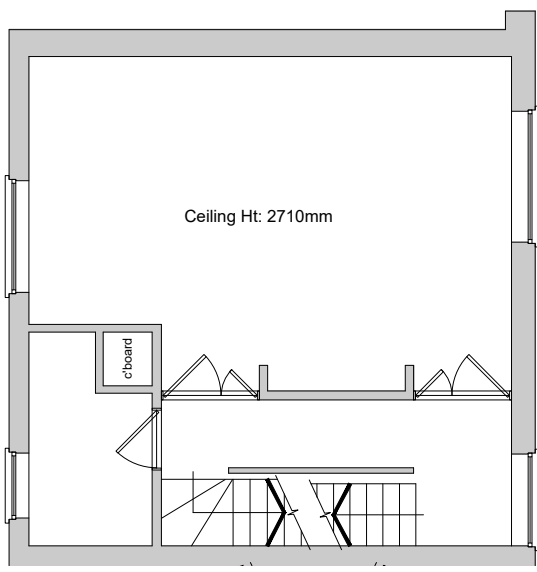


EXISTING FIRST FLOOR LAYOUT PLAN.
Scale 1/100

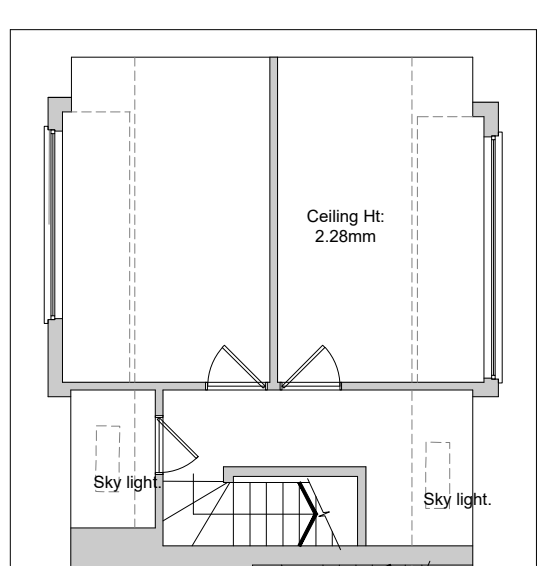


EXISTING SECOND FLOOR LAYOUT PLAN.
Scale 1/100

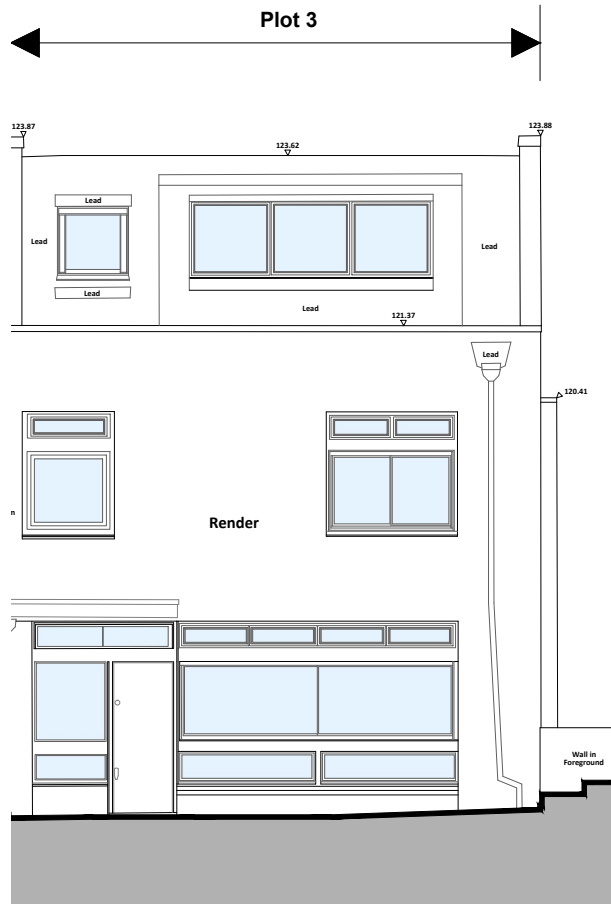


EXISTING EAST ELEVATION.
Scale 1/100

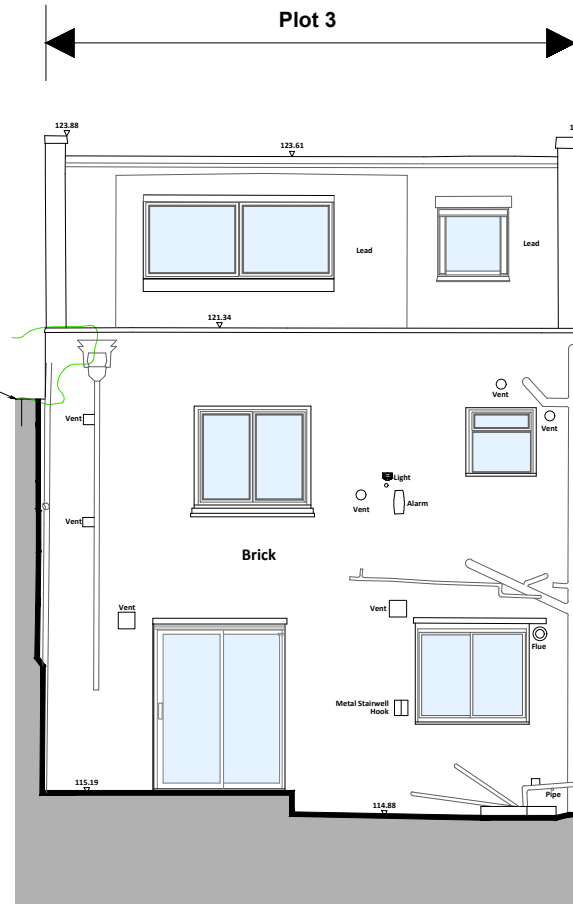


EXISTING WEST ELEVATION
Scale 1/100

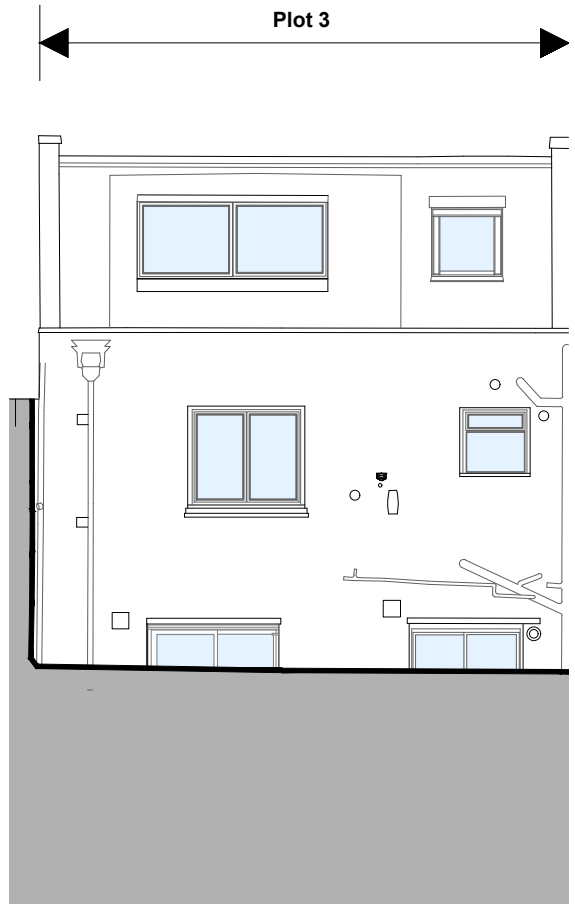


EXISTING CROSS SECTION 1-1
Scale 1/100

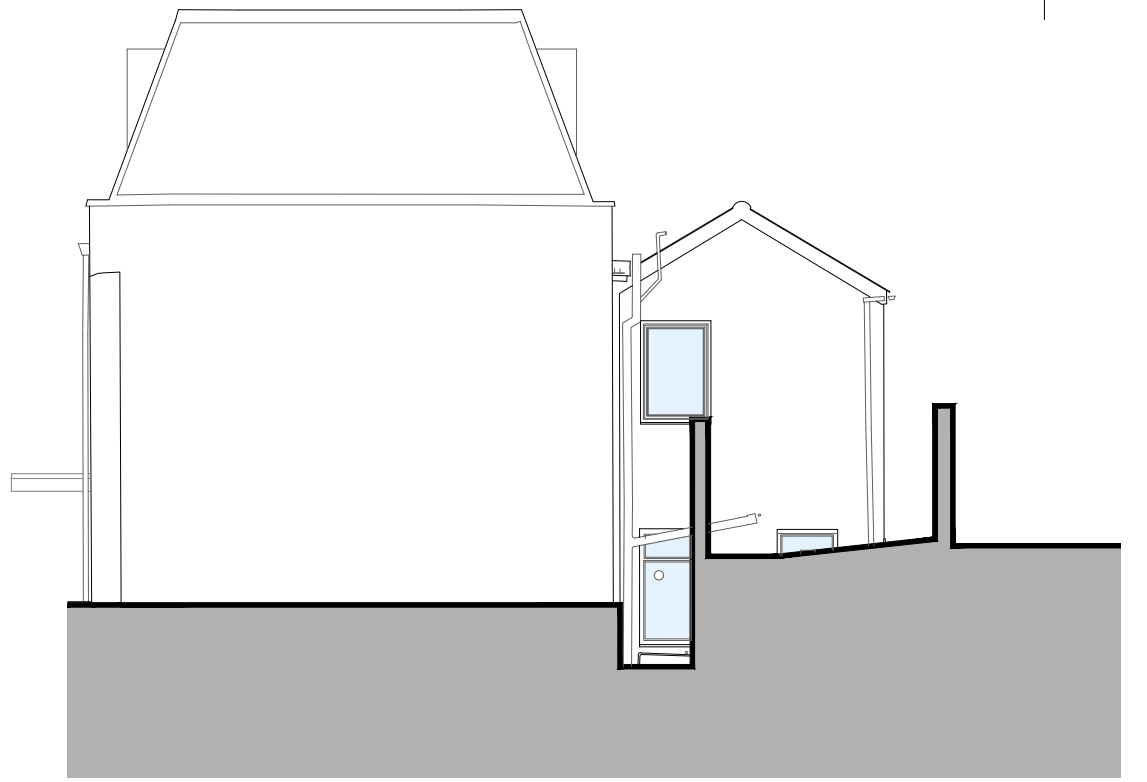


EXISTING CROSS SECTION 3-3
Scale 1/100

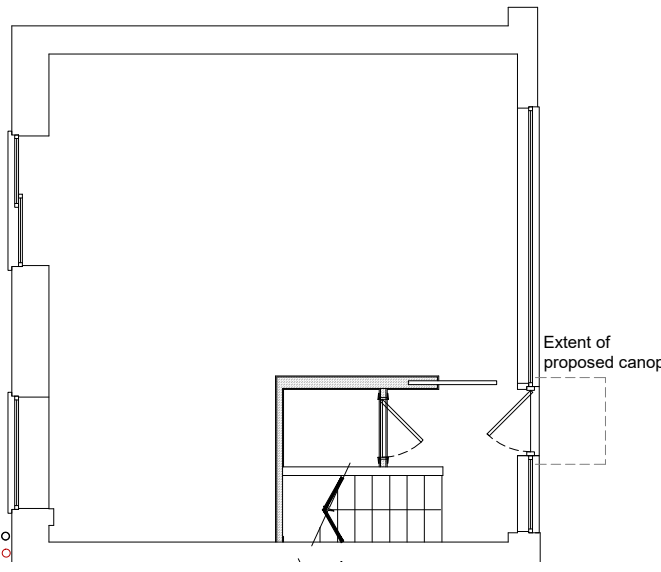

PROPOSED GROUND FLOOR LAYOUT PLAN.
Scale 1/100

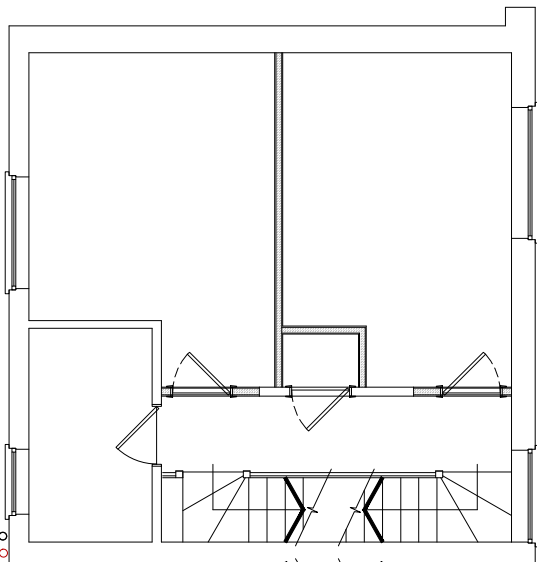


PROPOSED FIRST FLOOR LAYOUT PLAN.
Scale 1/100

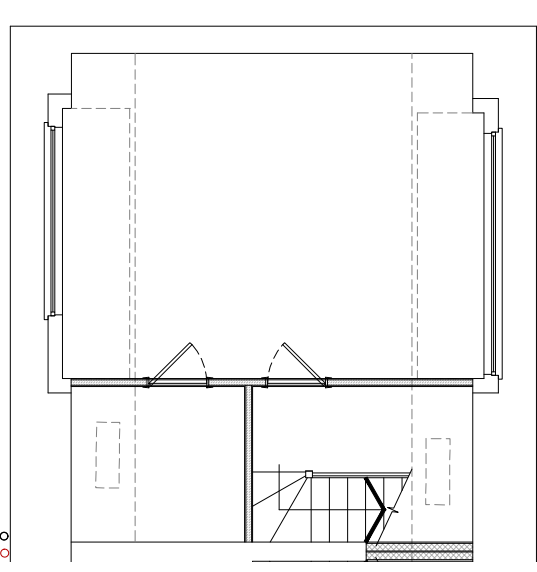


PROPOSED SECOND FLOOR LAYOUT PLAN.
Scale 1/100




PROPOSED EAST ELEVATION.
Scale 1/100

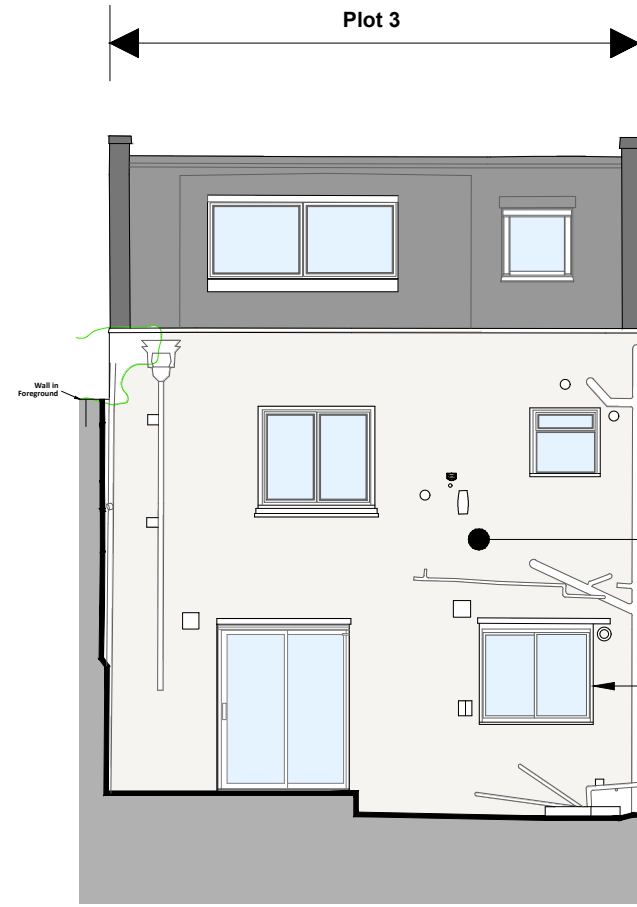


PROPOSED WEST ELEVATION
Scale 1/100

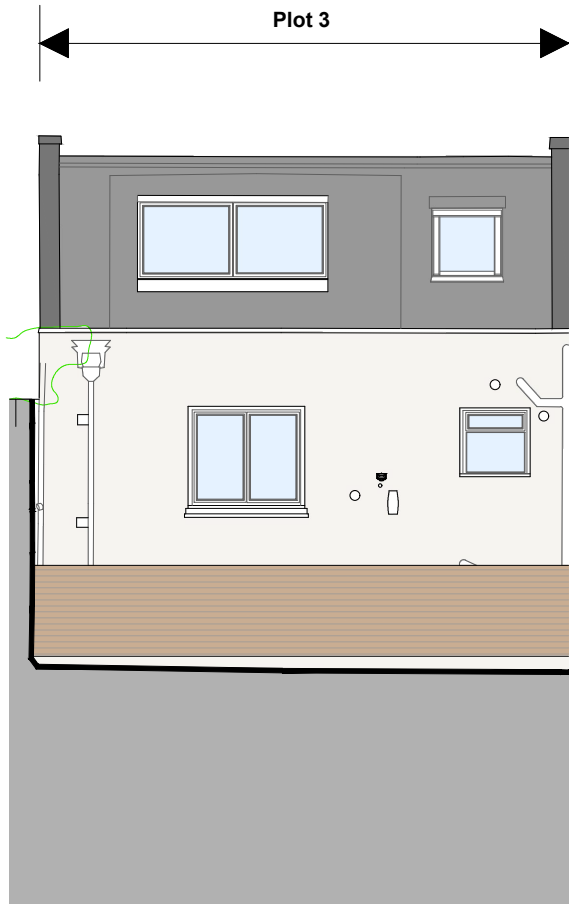


PROPOSED CROSS SECTION 1-1
Scale 1/100

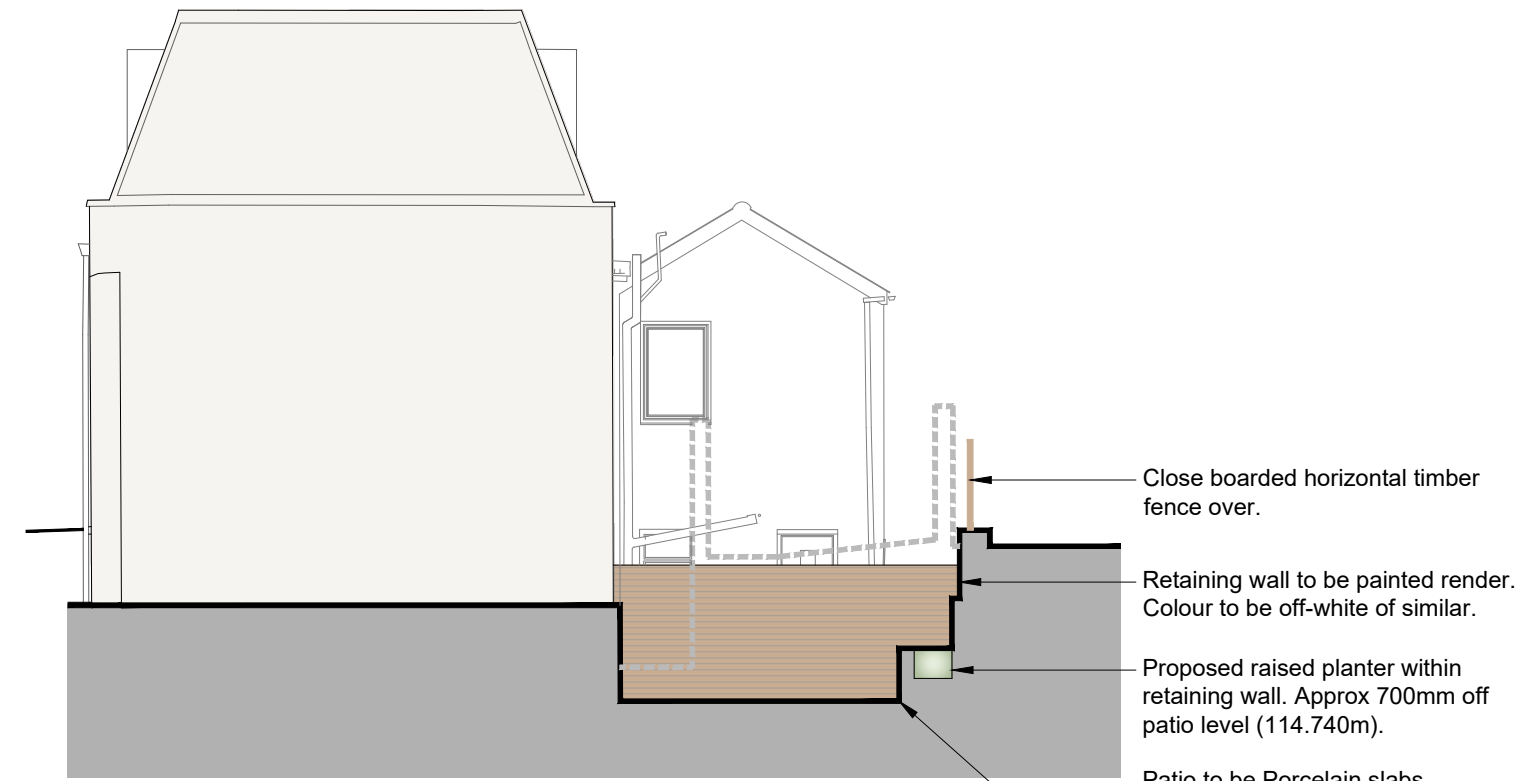


PROPOSED CROSS SECTION 3-3
Scale 1/100

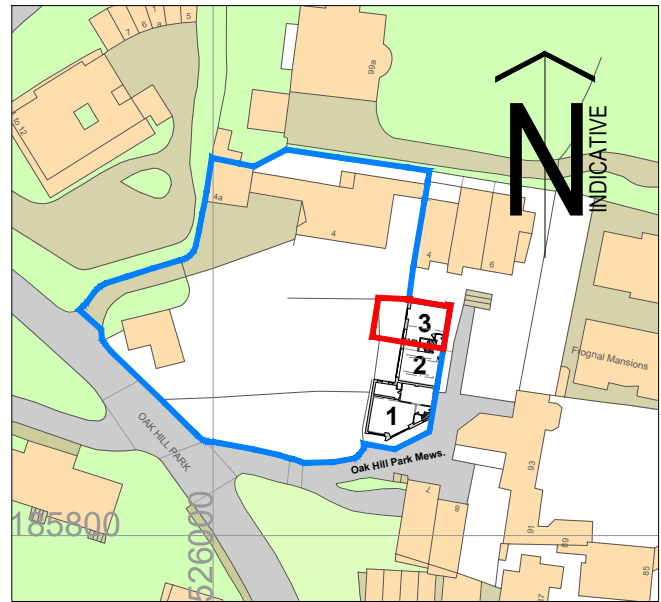


EXISTING SITE LOCATION PLAN.
Scale 1/1250

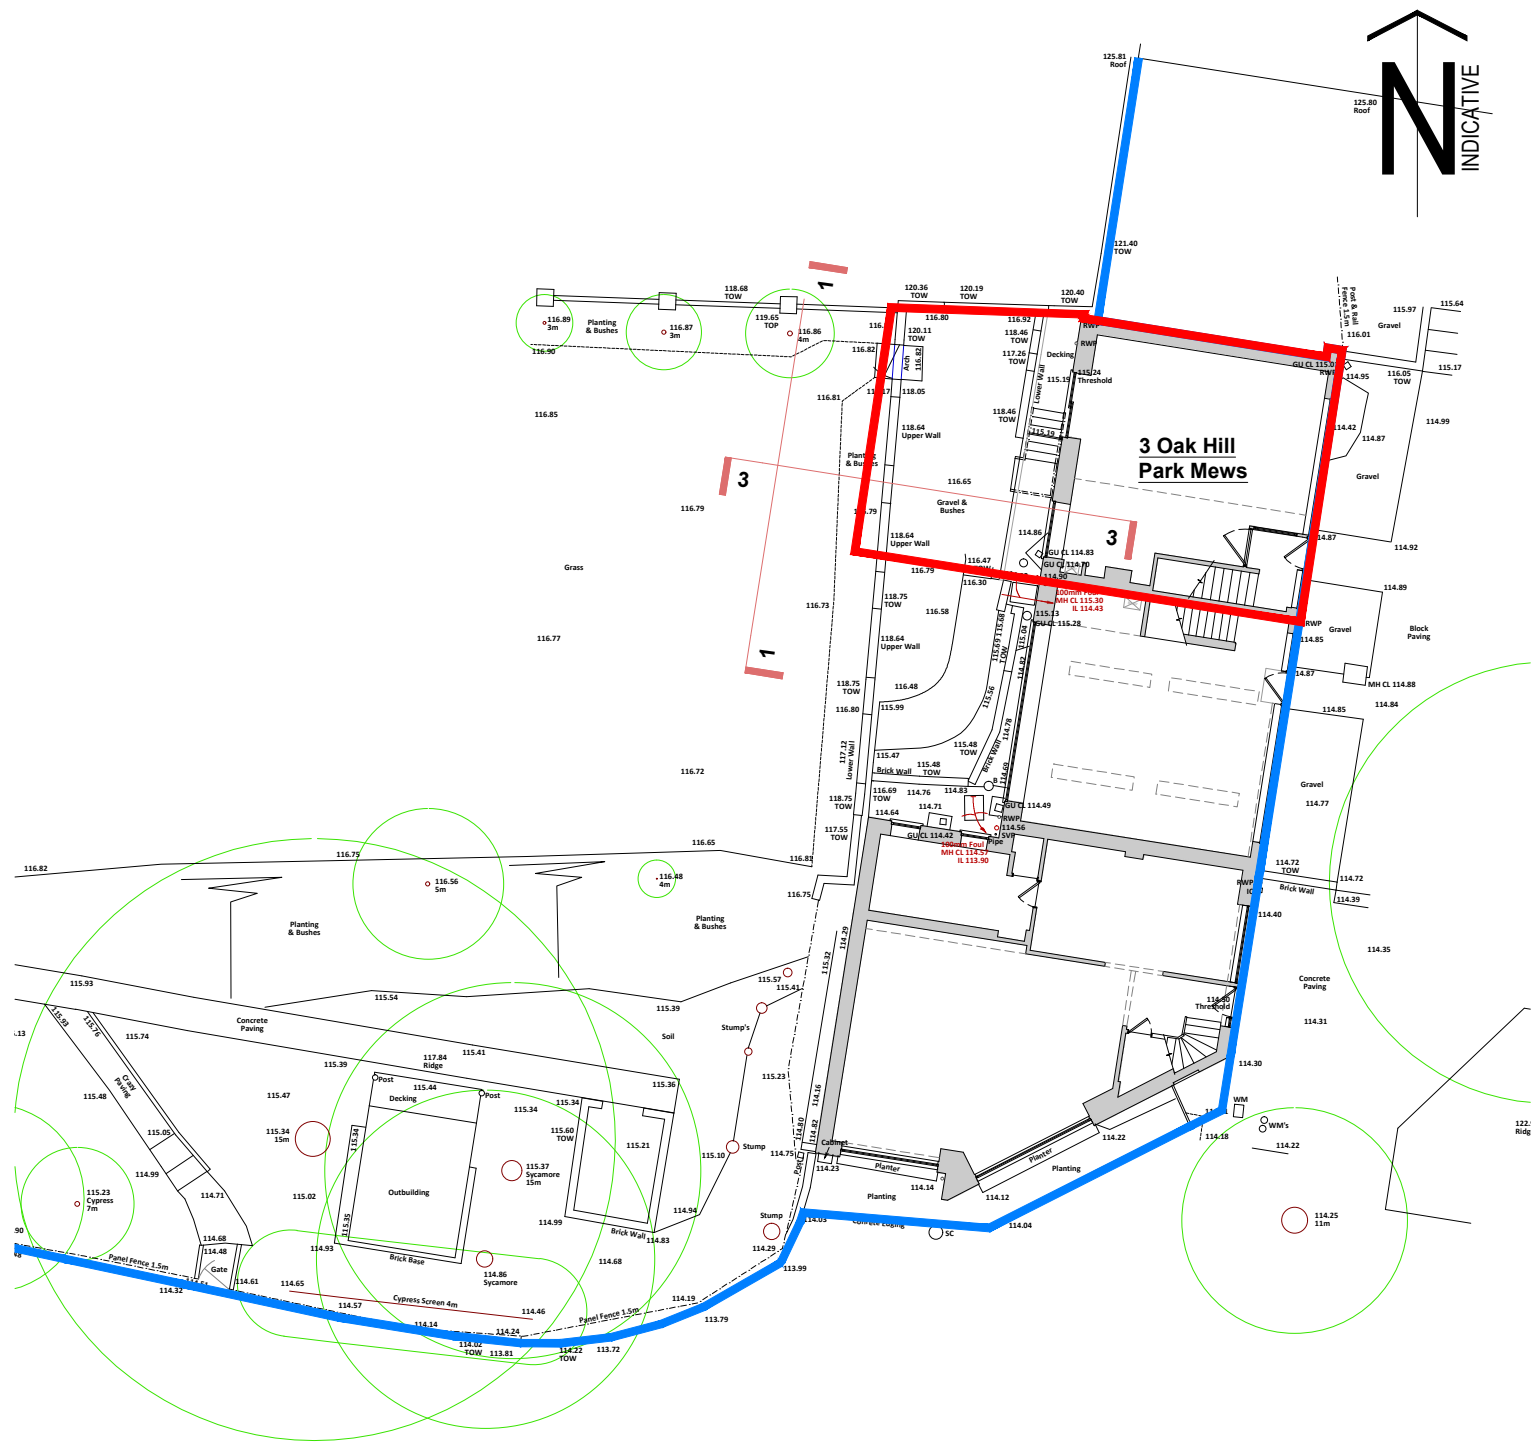


EXISTING SITE BLOCK PLAN.
Scale 1/200

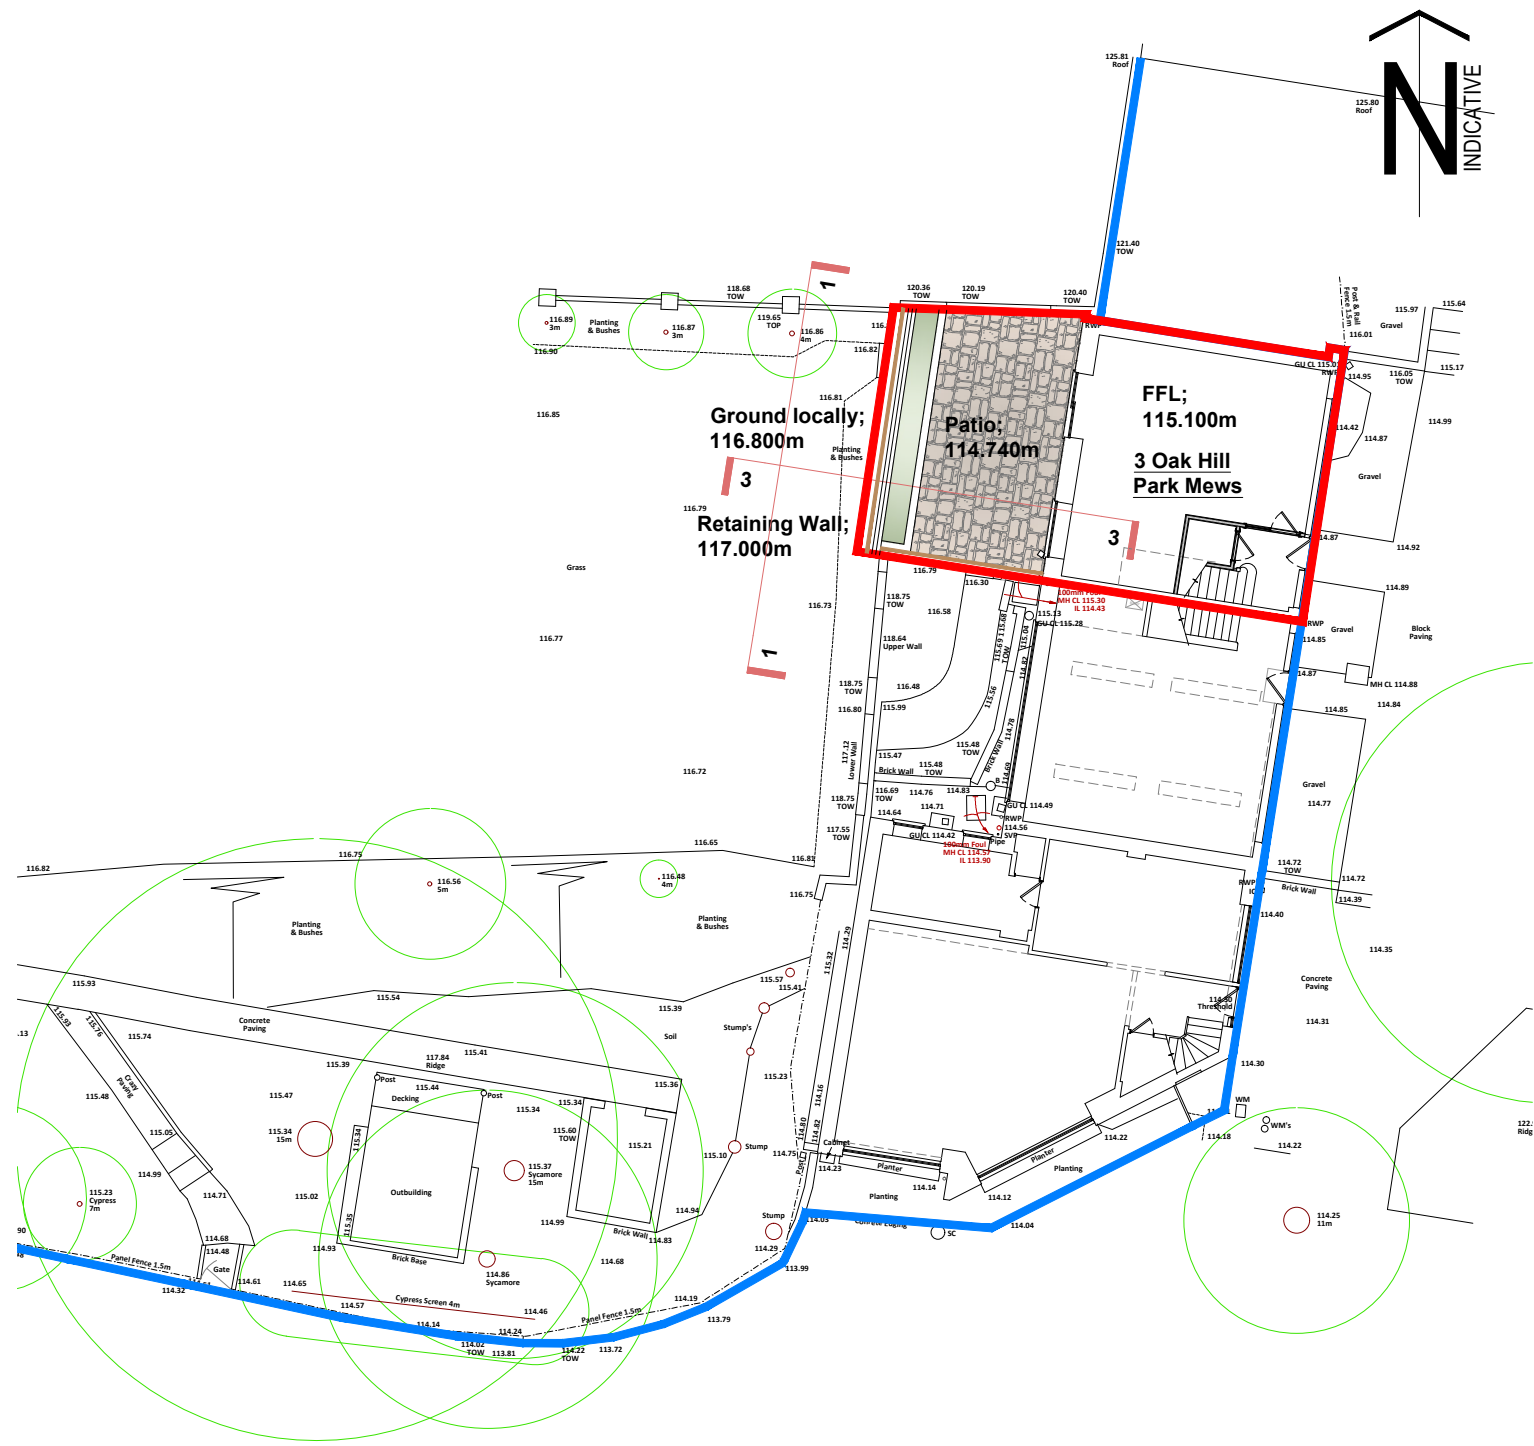

PROPOSED SITE BLOCK PLAN.
Scale 1/200

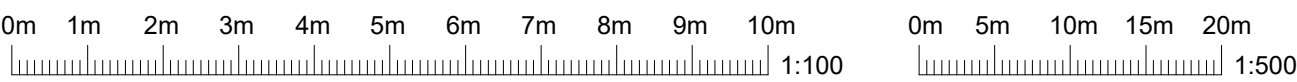

Revision			Description	Date
00	01	First issue	Planning Validation	Oct'20

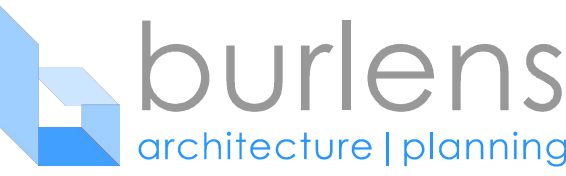

Dei Gratia | Bromley Green Road | Kent | TN26 2EF
web: www.burlens.com | email: info@burlens.com

Client
3 Oak Hill Park Mews, Hampstead,
London, NW3 7LG.

Project
Proposed exterior level reductions with
retaining wall, replacement of west & east
facing windows and new front door glass
canopy.

Drawing title
Existing & proposed layout plans with site block
plan.

Status	Scale	
PLANNING November 2020	As Shown @ A1	
Drawing No.	Revision	Date
BA-20-52-301	01	Oct 2020

Burlens © - All rights reserved