


DISCHARGE CONDITION No 4.  
APPLICATION REF: 2020/3442/P

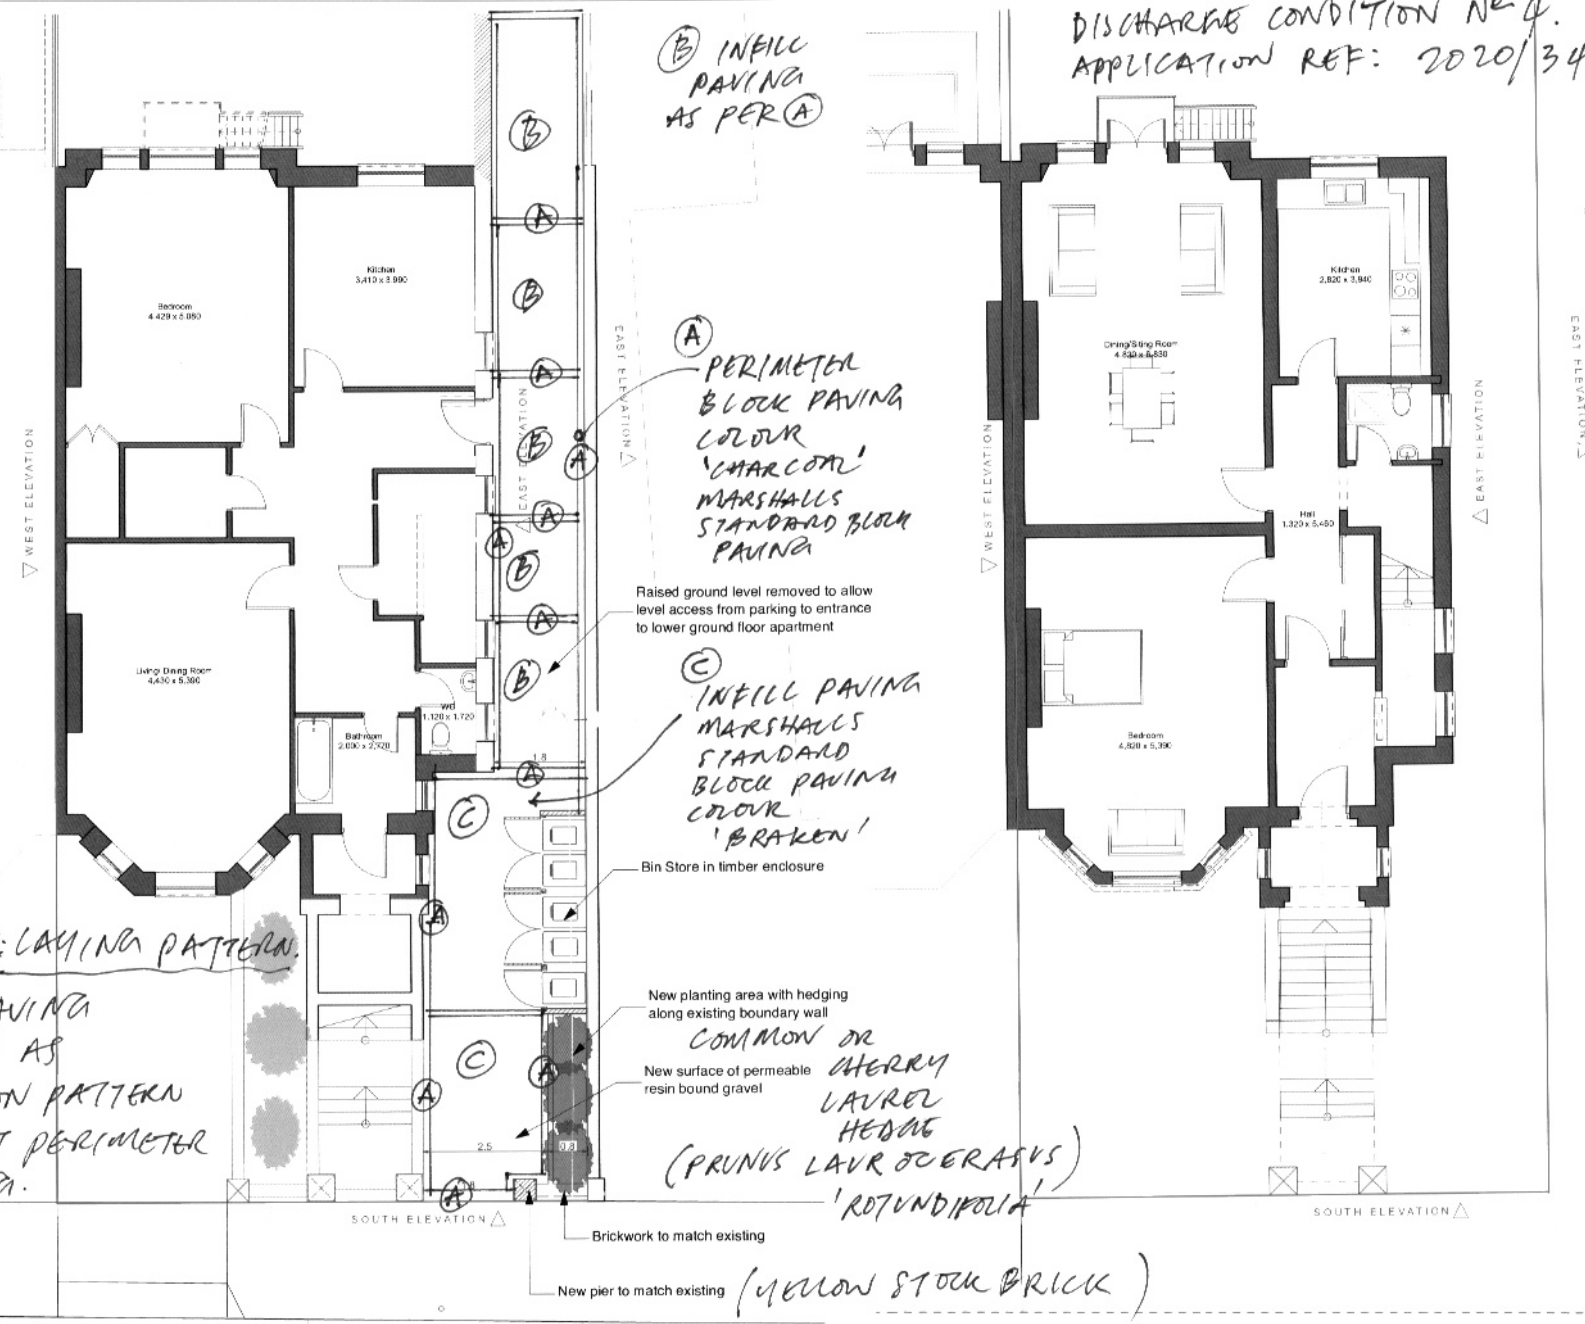

(B) INFILL PAVING AS PER (A)

(A) PERIMETER BLOCK PAVING COLOUR 'CHARCOAL' MARSHALLS STANDARD BLOCK PAVING

Raised ground level removed to allow level access from parking to entrance to lower ground floor apartment

(C) INFILL PAVING MARSHALLS STANDARD BLOCK PAVING COLOUR 'BRACKEN'

Bin Store in timber enclosure

New planting area with hedging along existing boundary wall

COMMON OR CHERRY LAUREL HEDGING (PRUNUS LAURUS OR CRATAEGUS) 'ROTUNDIFOLIA'

New surface of permeable resin bound gravel

Brickwork to match existing

New pier to match existing (YELLOW STOCK BRICK)

NOTE: LAYING PATTERN.

ALL PAVING LAYED AS CHEVRON PATTERN EXCEPT PERIMETER PAVING.

PROPOSED

LOWER

1:50

PROPOSED

GROUND



DISCHARGE CONDITION NO 4  
APPLICATION REF 2020/3442/P




Looking to extend your home?  
Call for a free consultation today;  
020 8954 6291  
www.yooparchitects.co.uk  
YOOP Architects, your local architect

	Office: 125, 25A Church Road, Harrow, Middlesex, HA4 4JW, England 020 8954 6291 info@yooparchitects.co.uk	Scale Bar 	Date 1:50 @ A1 1:100 @ A3	Purpose of Issue PLANNING	Date of Issue Wednesday, 4 November 2020	Project Extension & Refurbishment 12 Prince Arthur Road Harpenden, Herts AL5 2JL	Project No 2020/041	Drawing Title PROPOSED FRONT ELEVATION	Drawing Ref 041/PR/210	Revision D
	This drawing is the property of YOOP ARCHITECTS. It is to be used only for the project and site mentioned. It is not to be used for any other purpose without the written consent of YOOP ARCHITECTS.									

DISCHARGE CONDITION N<sup>o</sup> 4.  
 APPLICATION REF 2020/3442/P




	OFFICE: 204 Church Road, Bournemouth Bournemouth, BH1 4JN, England 01202 8964 6201 01202 8964 6202	Scale bar 	Scale 1:50 @ A1 1:100 @ A3	Purpose of Issue PLANNING	Date of Issue Friday, 30 October 2020	Project Extension & Refurbishment 12 Prince Arthur Road Hantslead NW3 6AU	Project No 2020/041	Layer Title PROPOSED SIDE ELEVATION	Drawing Number 041/PR/206	Sheet No 

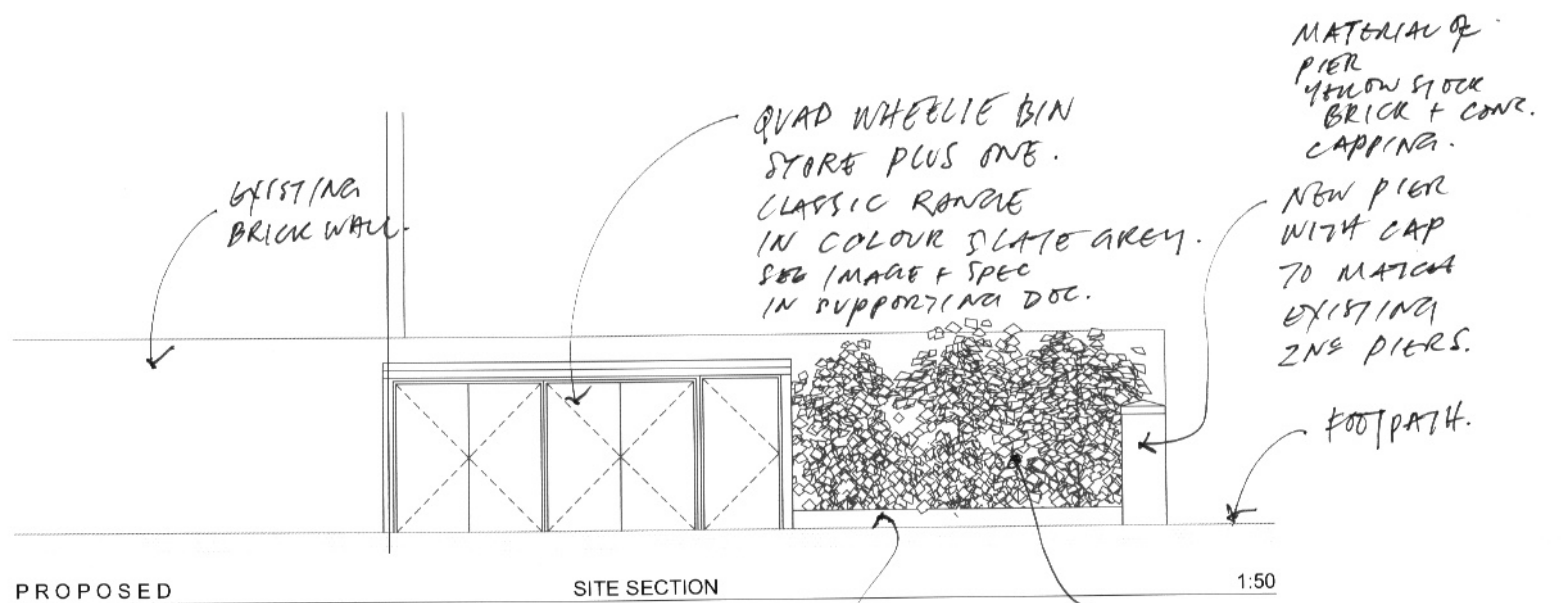

BIN STORE + PLANTER

12 PRINCE ARTHUR STREET.

DISCHARGE CONDITION NO 4  
 APPLICATION REF: 2020/3442/P

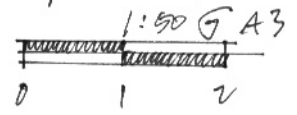

YELLOW STOCK BRICK PLANTER  
 3 BRICK COURSES.

COMMON OR CUTERAY LAUREL HEDGE  
 (PRUNUS LAUROCRASSUS 'ROTUNDIFOLIA')