
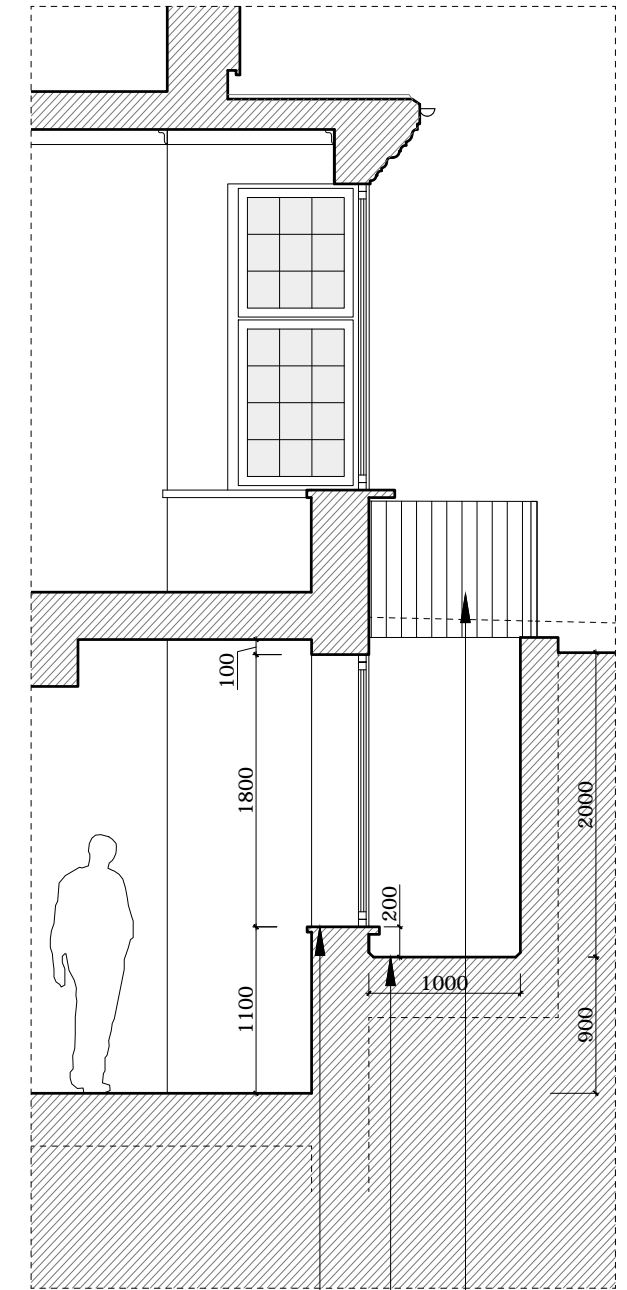
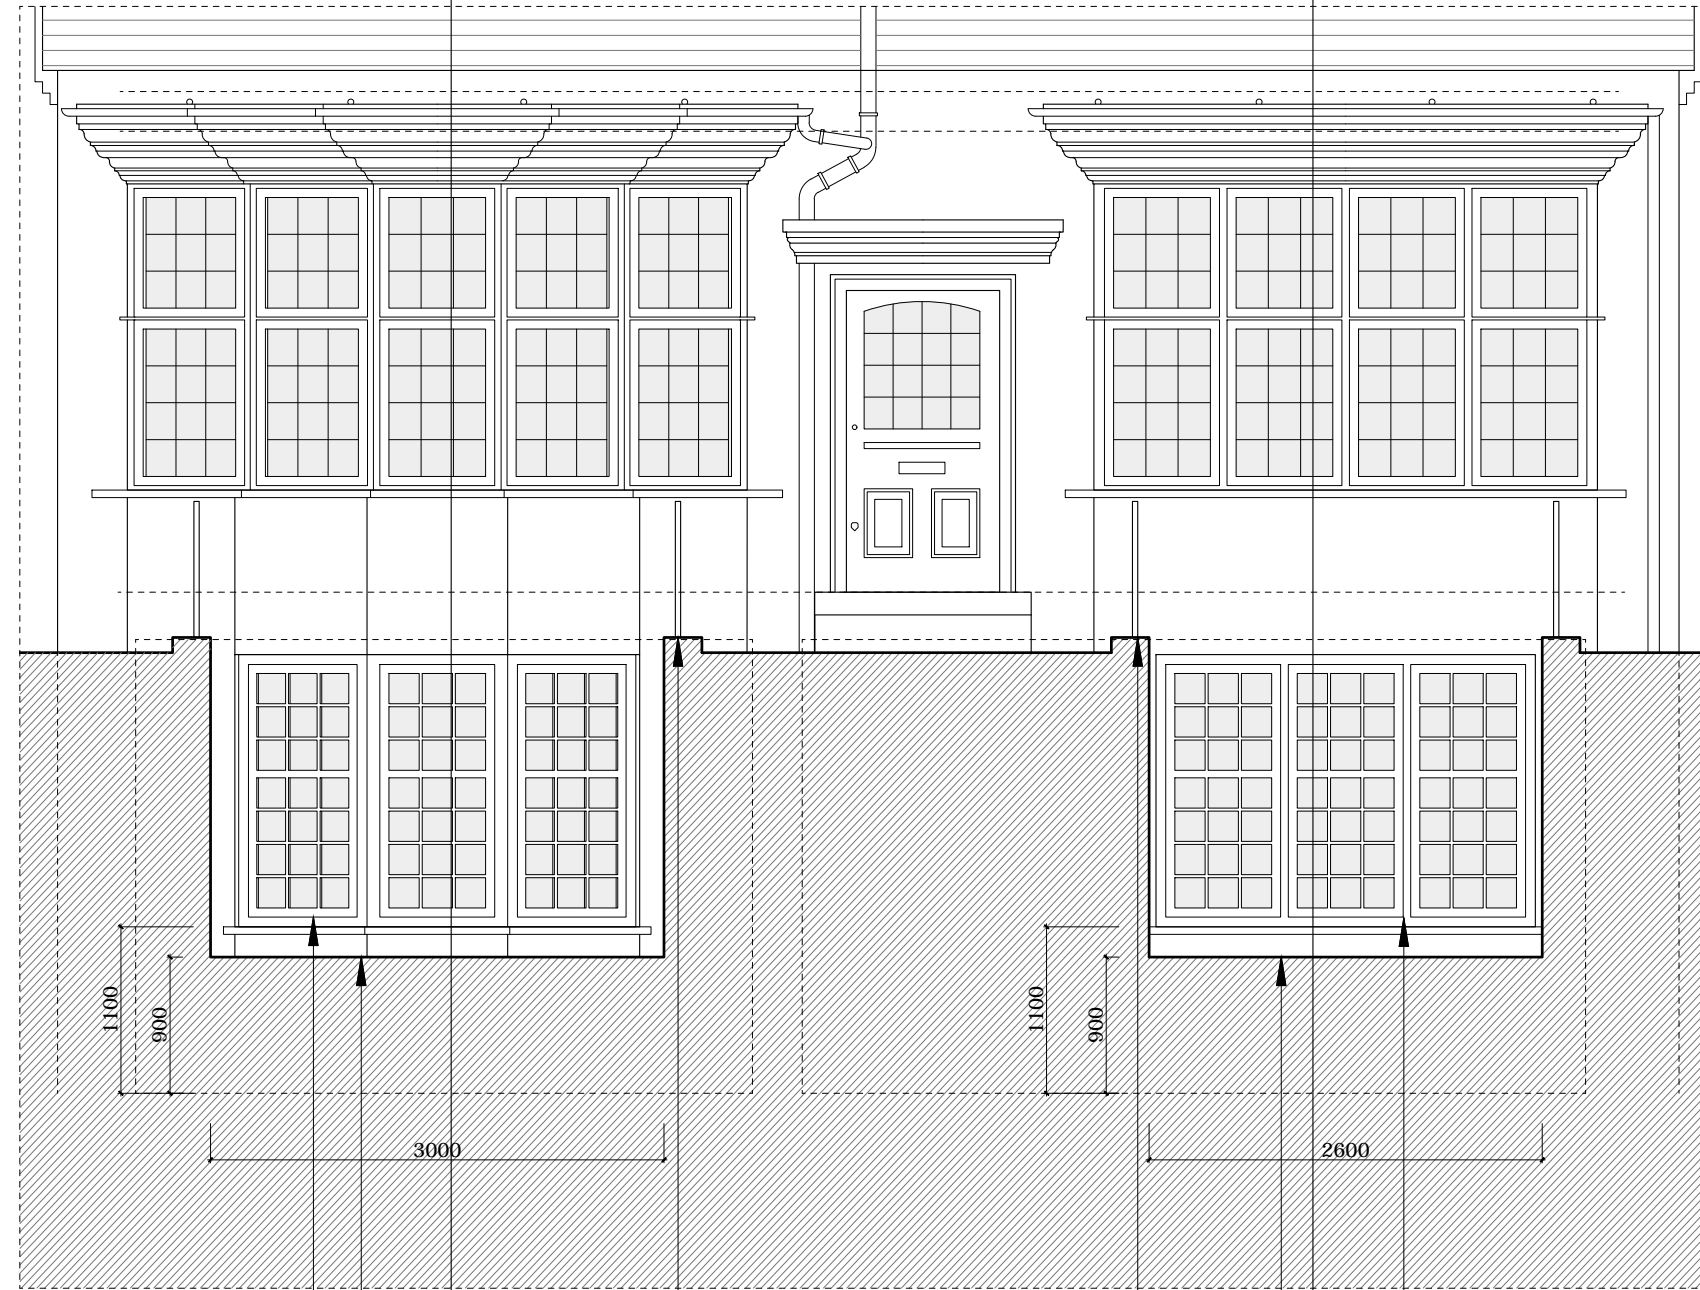


SECTION A-A / PROPOSED LIGHTWELL

FRONT ELEVATION

SECTION B-B / PROPOSED LIGHTWELL

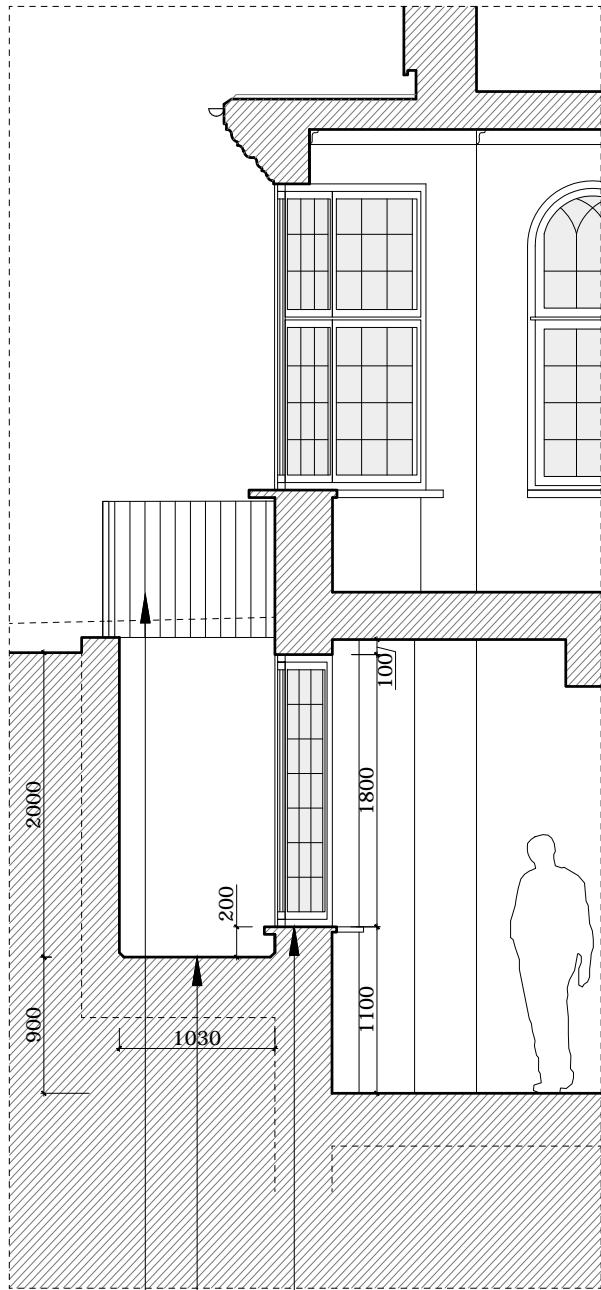

Existing bay window opening to front lightwell to be carefully lowered, new timber framed double glazed window to be installed, all details to match existing house windows

Existing lightwell to front elevation to be carefully lowered

Existing metal balustrade to front lightwell

New opening window to lower ground floor front bedroom to form new timber framed double glazed window, all details to match existing house windows

New lightwell to front elevation, dimensions to match existing front lightwell

Metal balustrade to new front lightwell, all details to match balustrade to existing lightwell




NOTES

DO NOT SCALE FROM THIS DRAWING EXCEPT FOR THE PURPOSES OF PLANNING AND BUILDING REGULATIONS ALL DIMENSIONS TO BE CHECKED ON SITE.

AURAA
STUDIO

www.auraa.studio 1A Chalk Farm Parade
info@auraa.studio London NW3 2BN

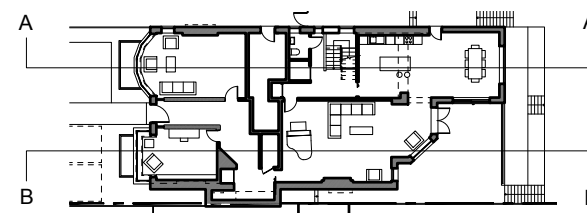

PROJECT TITLE

No.9 BRACKNELL GARDENS

DRAWING TITLE

FRONT LIGHTWELL AS PROPOSED

DATE

28.01.2021

SCALE

1/50 @ A3

DRAWN

LC / RL

STATUS

INFORMATION

DRG No

2062_PA_200

REV: