
BARR GAZETAS

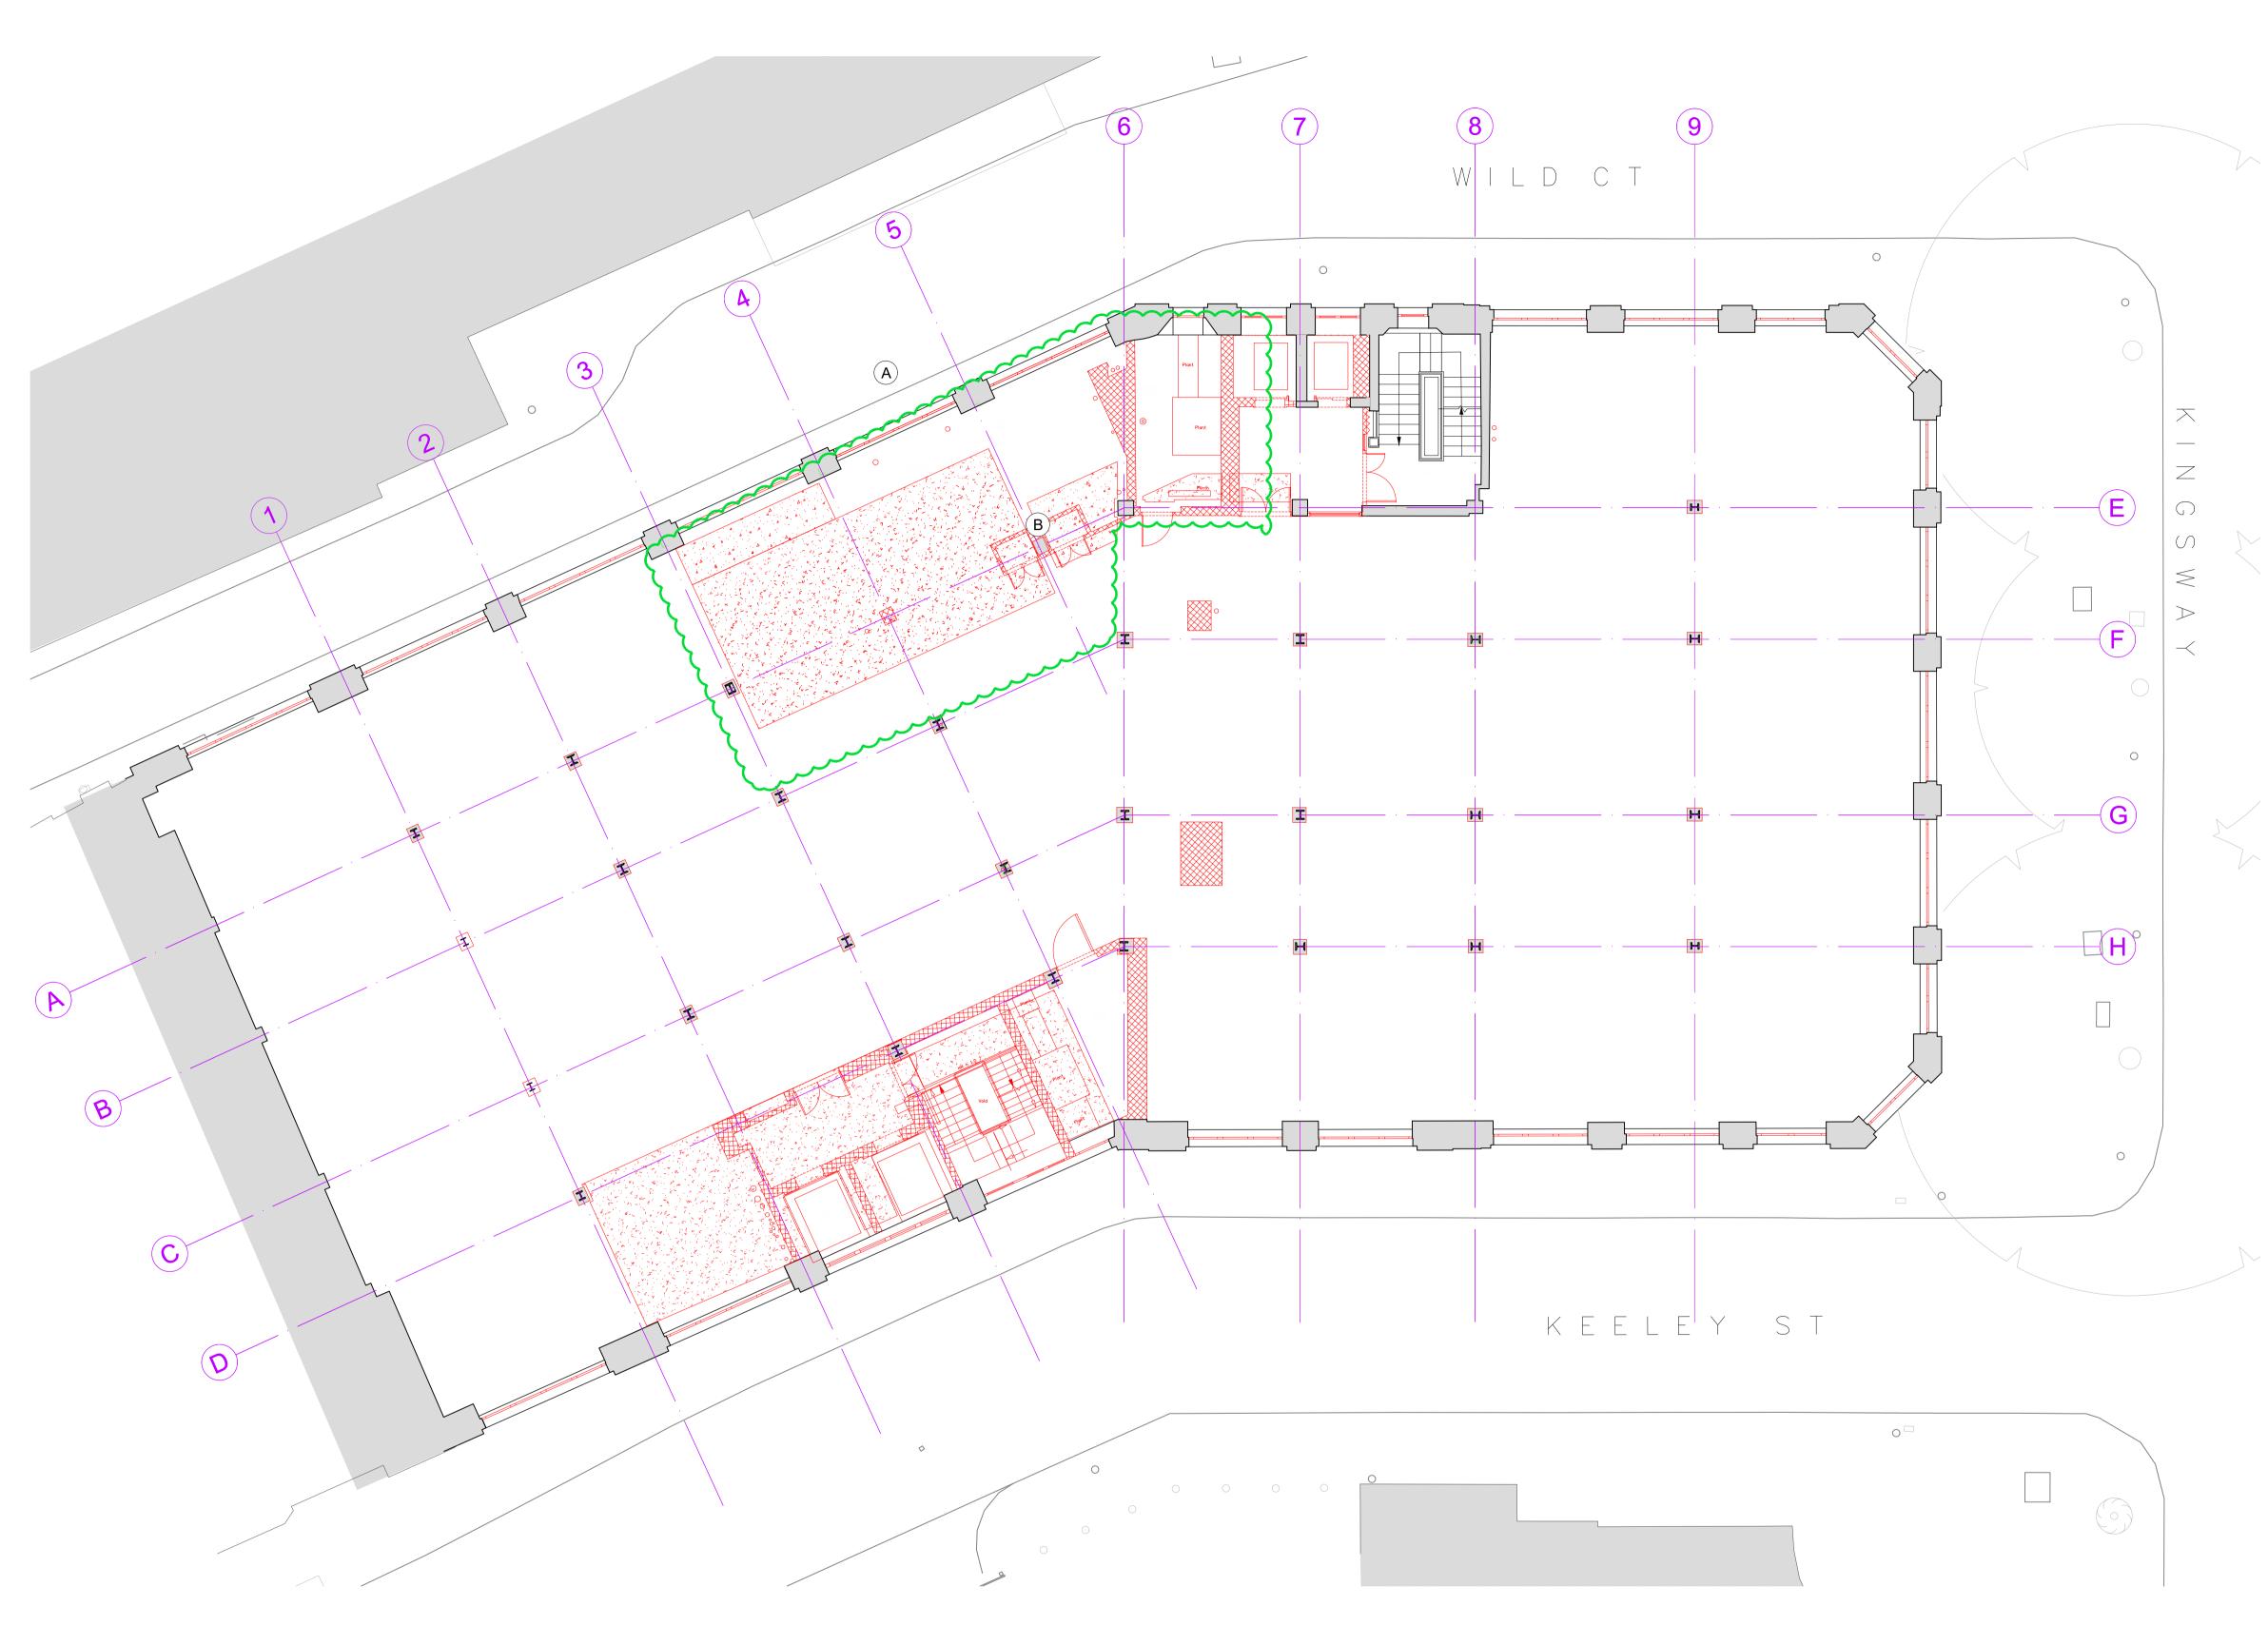

Demolition Fifth Floor Plan 15.207 1:100@A1, 1:200@A3

Strip out of finishes and concrete column encasement to reveal existing steel Structural floor slab demolition. Refer to SE information. GENERAL NOTE: All modern (non-original) finishes, fixtures, fittings and linings to be removed from walls, floors and ceilings throughout. Indicates proposed changes to approved planning application 2019/6088/P and approved LBC 2019/6270/L CHANGE AFFECTS HISTORIC FABRIC CHANGE AFFECTS MODERN FABRIC ONLY

Existing walls


Demolition and strip out


Demolition and strip out

Description of changes

A. Reduced extent of slab demolition following structural investigations.B. Column on GL 5/A retained

Drawings to be read alongside Bidwells Heritage Statement for further detail and justifications of the changes affecting Historic

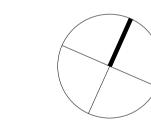

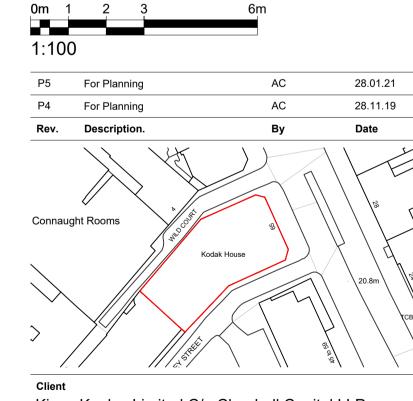

Kings Keeley Limited C/o Clearbell Capital LLP

65 Kingsway - Base Scheme

Demolition Fifth Floor Plan

Demond		JI FIAII			
Status	Purpose of issue			RIBA sta	age
S2	For Planning			2	
Project No.	Drawn	Checked	Scale	Rev.	
1914	FB	JA	1:100 @ A1 1:200 @ A3	P5	

1914-BG-01-05-DR-A-15.207

Do not scale from this drawing. The Contractor is to take and check all dimensions on site before work commences. Discrepancies must be reported to the Architect. Subcontractors must verify all dimensions on site before making a shop drawing or commencing manufacturing. This drawing is copyright. ©

© Copyright Barr Gazetas Ltd.
A 19 Heddon Street, London, W1B 4BG
T 0207 636 5581
W www.barrgazetas.com