


Single storey rear extensions.
3m deep from existing facing walls
(Facing brick to match existing)

Garden wall retained
(New wall adjacent to retained wall)

3000
3000


Separation between rear extensions

Garden wall retained
(New wall adjacent to retained wall)

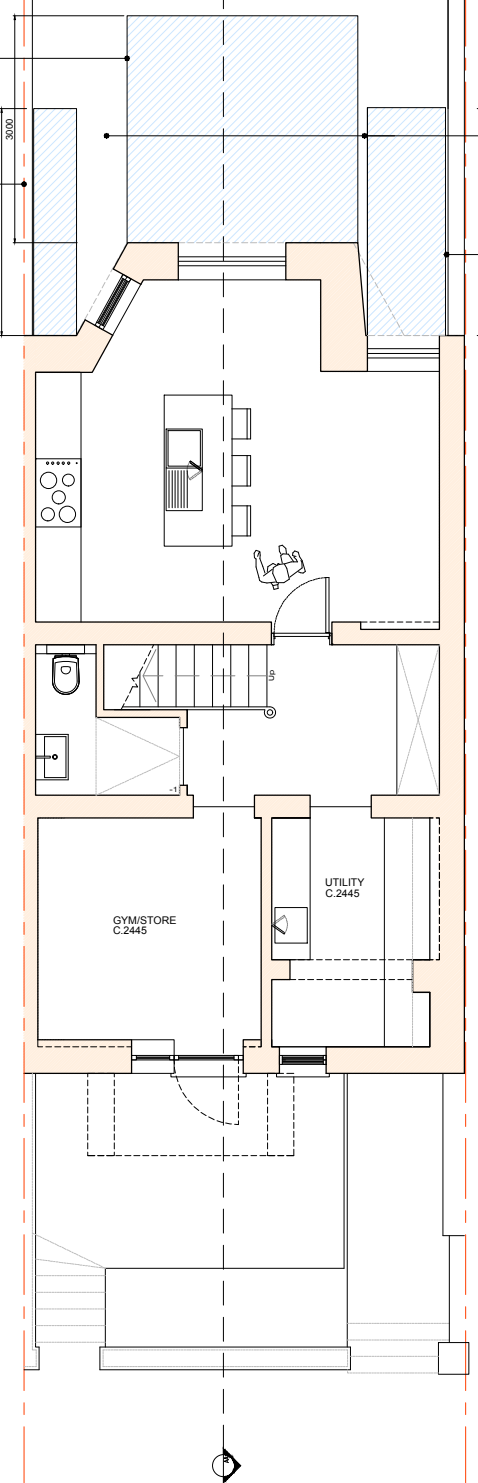


01 Proposed Lower Ground Floor Plan
1:100 @A3

Slate tile pitched roofs
Garden wall retained
Garden wall retained

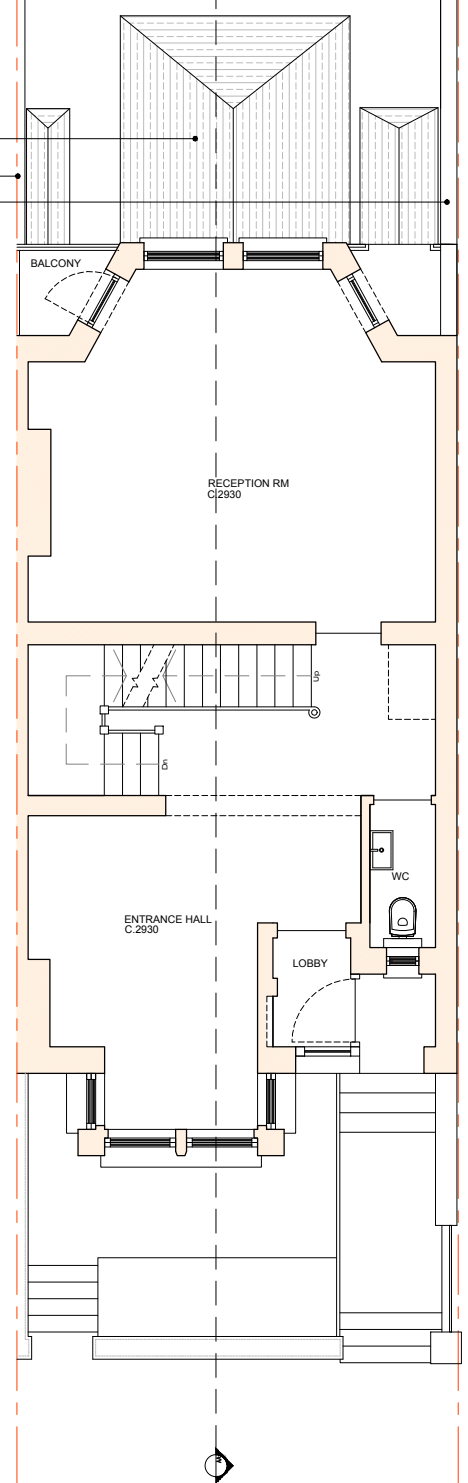


02 Proposed Raised Ground Floor Plan
1:100 @A3

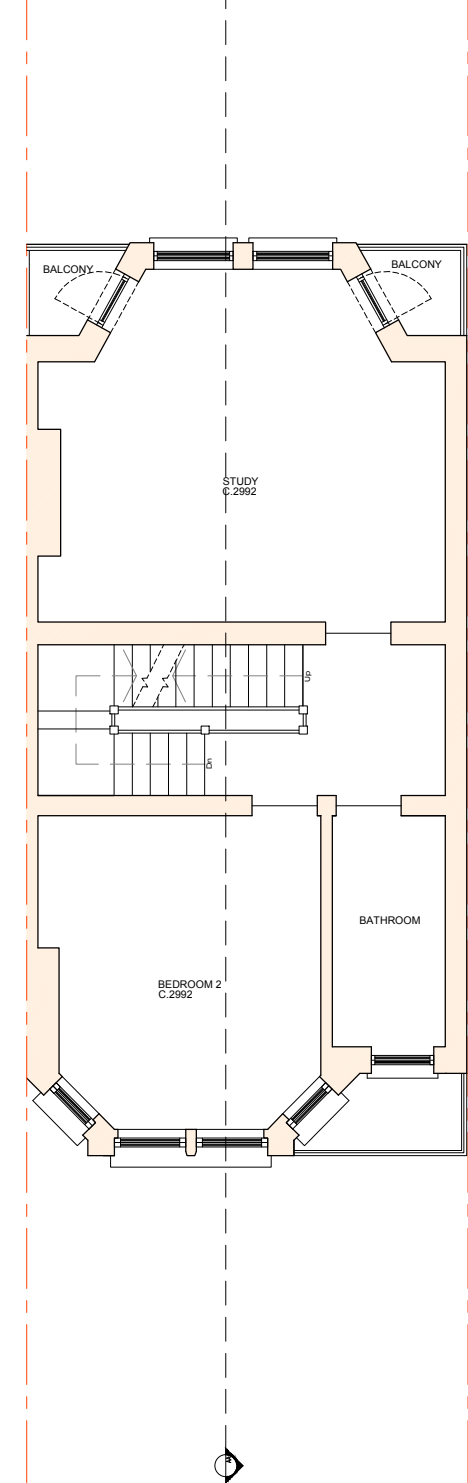

03 First Floor Plan (As existing)
1:100 @A3

EXISTING WALLS
PROPOSED CONSTRUCTION

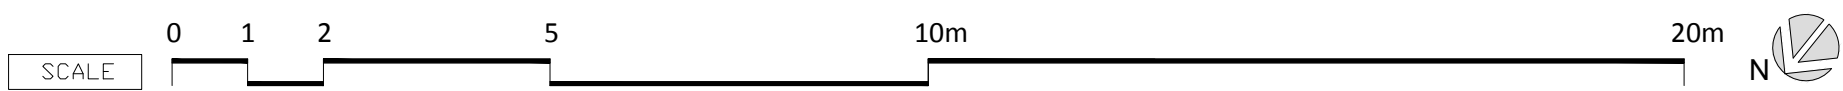

Revision	Details of Revision	Revised By	Checked By	Revision Date
MOREHEN ARCHITECTS Ltd 39 St James Road, Tunbridge Wells, Kent, TN1 2JY W. www.MorehenArchitects.co.uk E. admin@morehenarchitects.co.uk				
Property Address		42 Well Walk, London, NW3 1BX		
Drawing Name		Drawing N°		Revision
Proposed Floor Plans		01106-P-245		
Computer File Name	Date	Drawing Scale		
-	21-02-2020	1:100 @ A3		
Drawing Status		Drawn By		
PLANNING		DM		
ALL DIMENSIONS MUST BE CHECKED ON SITE. DO NOT SCALE OFF THIS DRAWING EXCEPT FOR PLANNING PURPOSES.				