


STUDIO GLYN
5 Glenloch Road
London
NW3 4BX

Tel. 020 7483 3551
Mob. 07979690074
e. jo@studioglyn.co.uk

1. Do not scale off this drawing, use figured dimensions only. All dimensions and levels to be checked on site. Contractor and/or subcontractor/or supplier is obliged to promptly report all errors, discrepancies and omissions to Studio Glyn
2. Issued only for purpose indicated
3. The drawing is to be read in conjunction with consultants drawings and specifications before proceeding with works. All consultants informed to be referred to, to ensure compliance with local and statutory building regulations and British/EU standards
4. This drawing is copyright and sole property of Studio Glyn and may not be copied, altered or reproduced in any way or passed to a third party without our written consent
5. The main contractor should be conversant with the statutory obligations under the CDM regulations
6. The dimensions shown on this drawing have been based on the measurements provided by an independent survey company
7. Samples to be provided by main contractor for Studio Glyn approval
8. Studio Glyn to approve all drawings and rods prior to construction

Specification Notes


REV	Date	Description	By
/	12.11.20	Issued for Planning/Listed Building Consent	JG

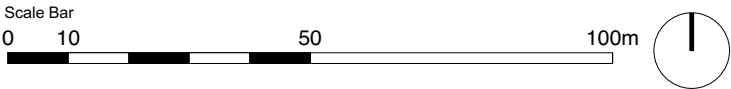

DATE 02/05/2016	ADDRESS R. Loftus 16 Chester Terrace LONDON, NW1 4ND	
DRAWN BY JG	TITLE Site Location Plan	
CHECKED BY JG		
APPROVED BY JG		
STATUS PLANNING	DRAWING NUMBER DWG-001	REV /
CAD FILE NAME NA	SCALE 1:1250 @ A3	SHEET 1 OF 1

CHESTER CLOSE NORTH

CHESTER TERRACE

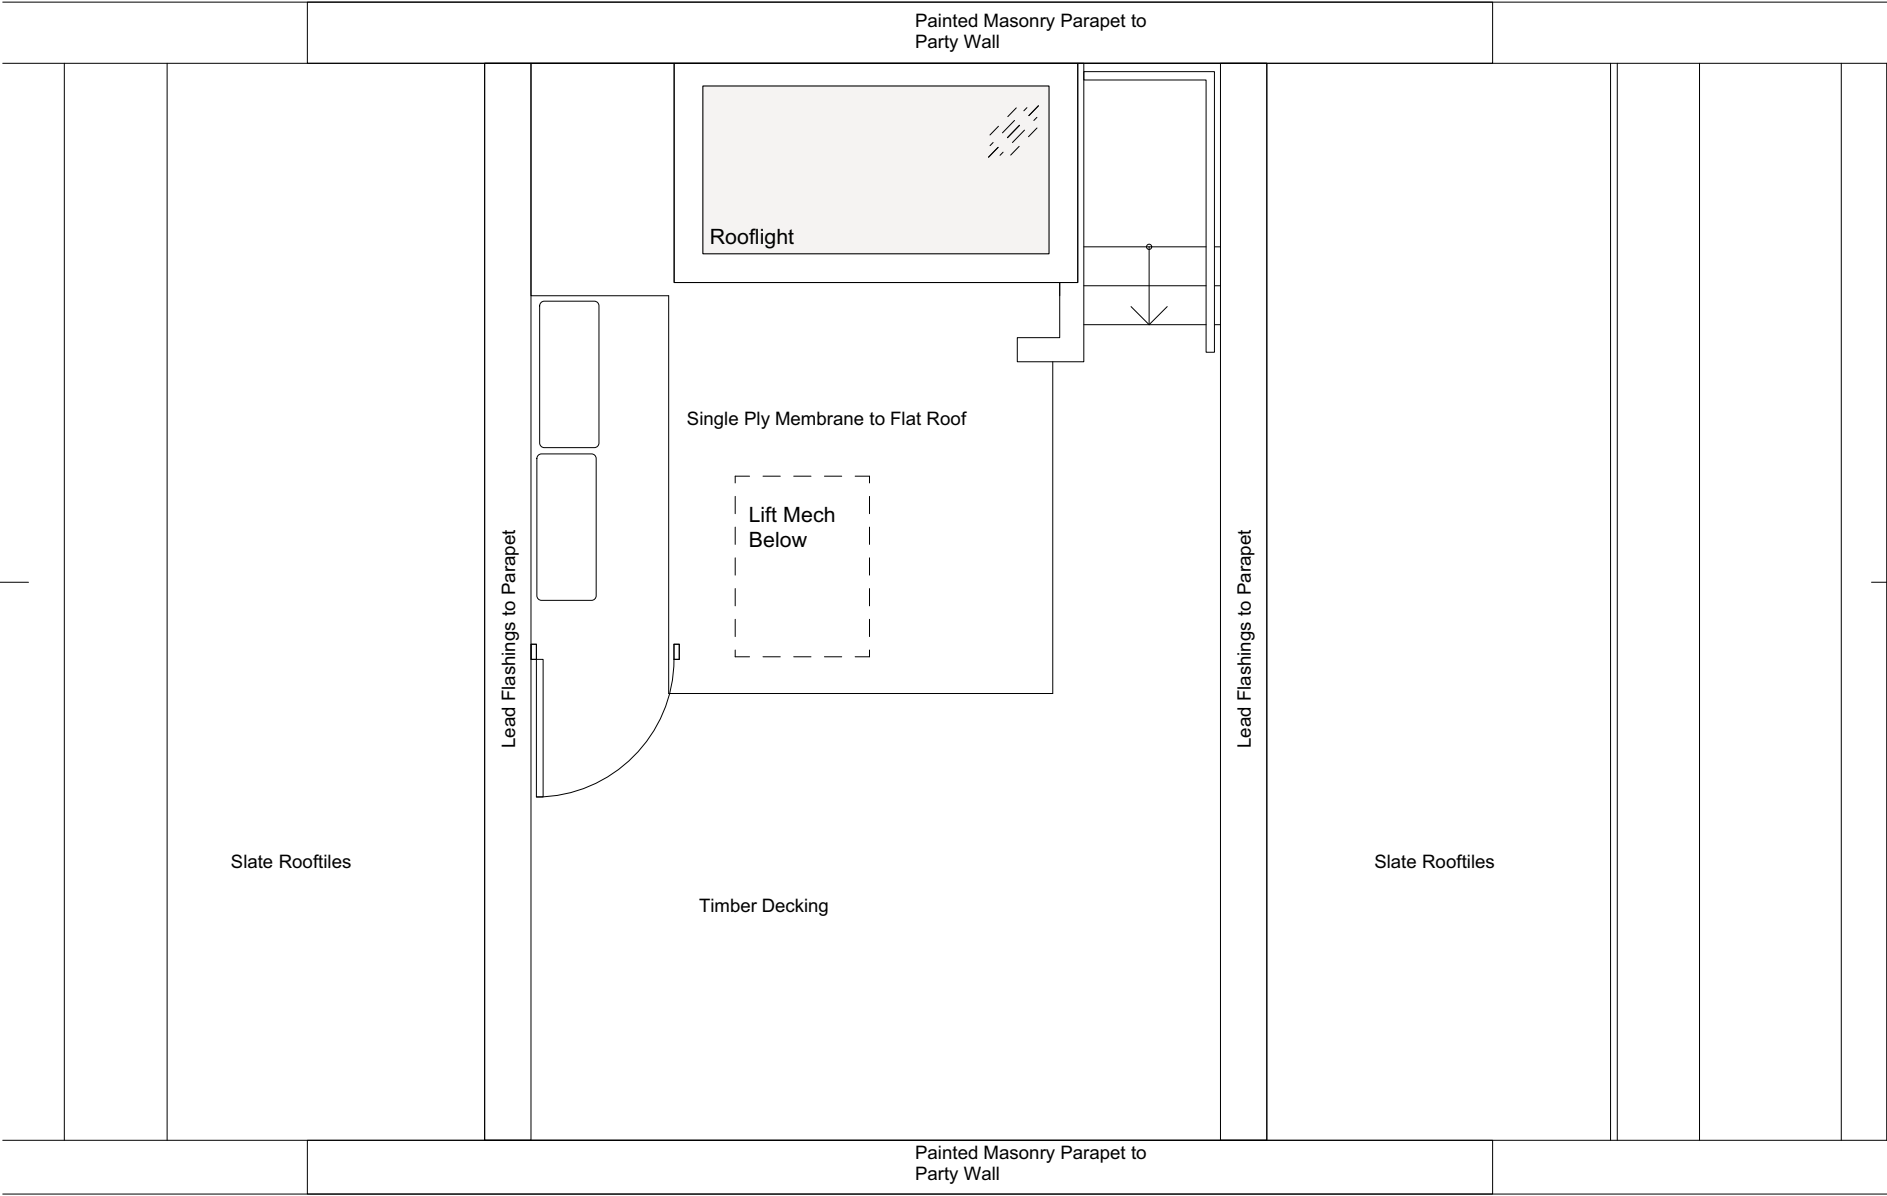

STUDIO GLYN

5 Glenloch Road

London

NW3 4BX

Tel. 020 7483 3551

Mob. 07979690074

e. jo@studioglyn.co.uk

1. Do not scale off this drawing, use figured dimensions only. All dimensions and levels to be checked on site. Contractor and/or subcontractor/or supplier is obliged to promptly report all errors, discrepancies and omissions to Studio Glyn

2. Issued only for purpose indicated

3. The drawing is to be read in conjunction with consultants drawings and specifications before proceeding with works. All consultants informed to be referred to, to ensure compliance with local and statutory building regulations and British/EU standards

4. This drawing is copyright and sole property of Studio Glyn and may not be copied, altered or reproduced in any way or passed to a third party without our written consent

5. The main contractor should be conversant with the statutory obligations under the CDM regulations


6. The dimensions shown on this drawing have been based on the measurements provided by an independent survey company

7. Samples to be provided by main contractor for Studio Glyn approval


8. Studio Glyn to approve all drawings and rods prior to construction

Specification Notes


REV	Date	Description	By
/	01.02.21	Issued for Planning/Listed Building Consent	JG

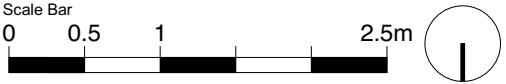


DATE 02/05/2016	ADDRESS <div>R. Loftus</div> <div>16 Chester Terrace</div> <div>LONDON, NW1 4ND</div>	
DRAWN BY JG		
CHECKED BY JG		
APPROVED BY JG		
STATUS PLANNING	TITLE <div>Existing Roof Plan</div>	
CAD FILE NAME NA		
DRAWING NUMBER DWG-003		REV /
SCALE 1:50 @ A3		SHEET 1 OF 1

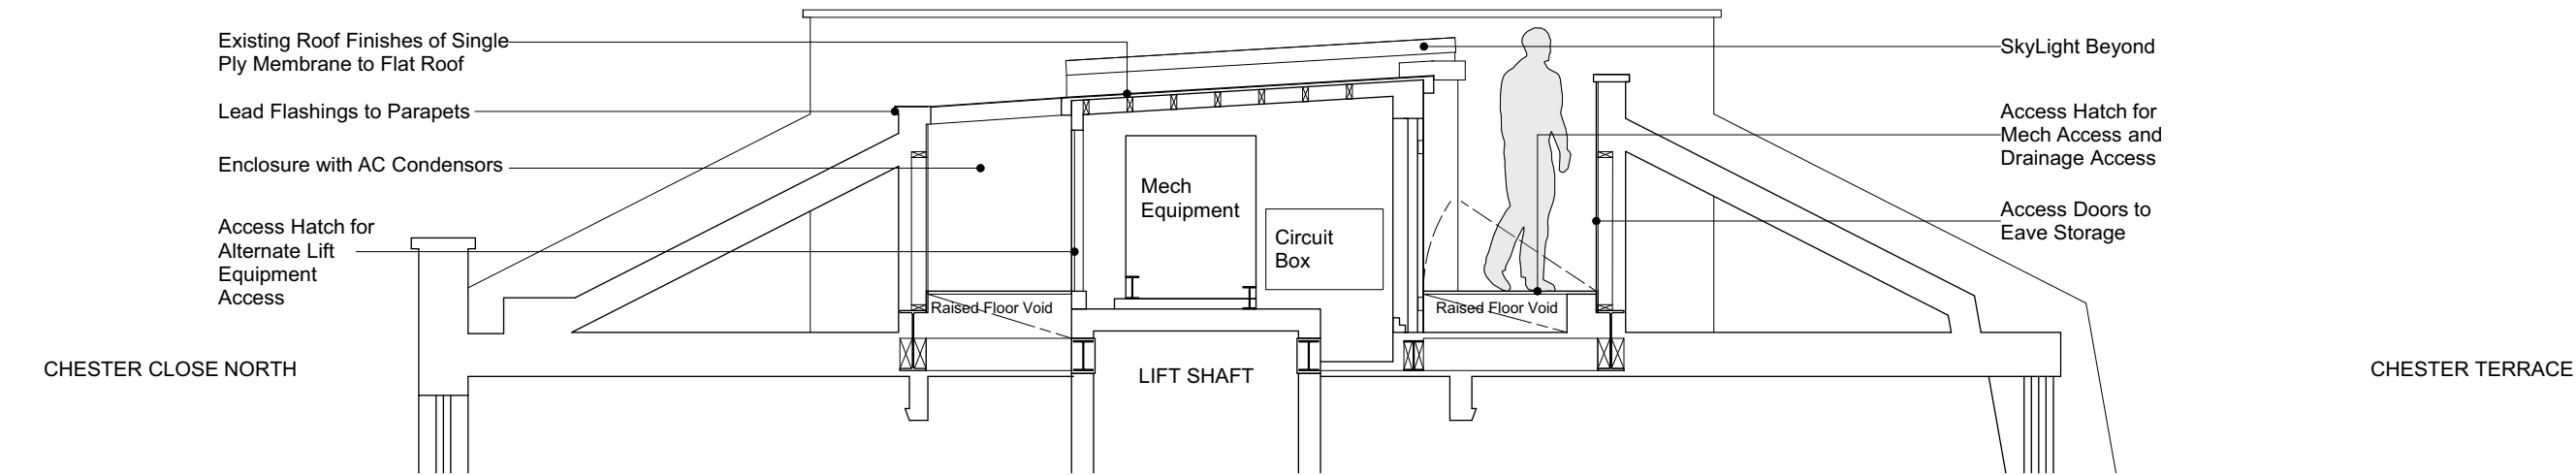


01 Section

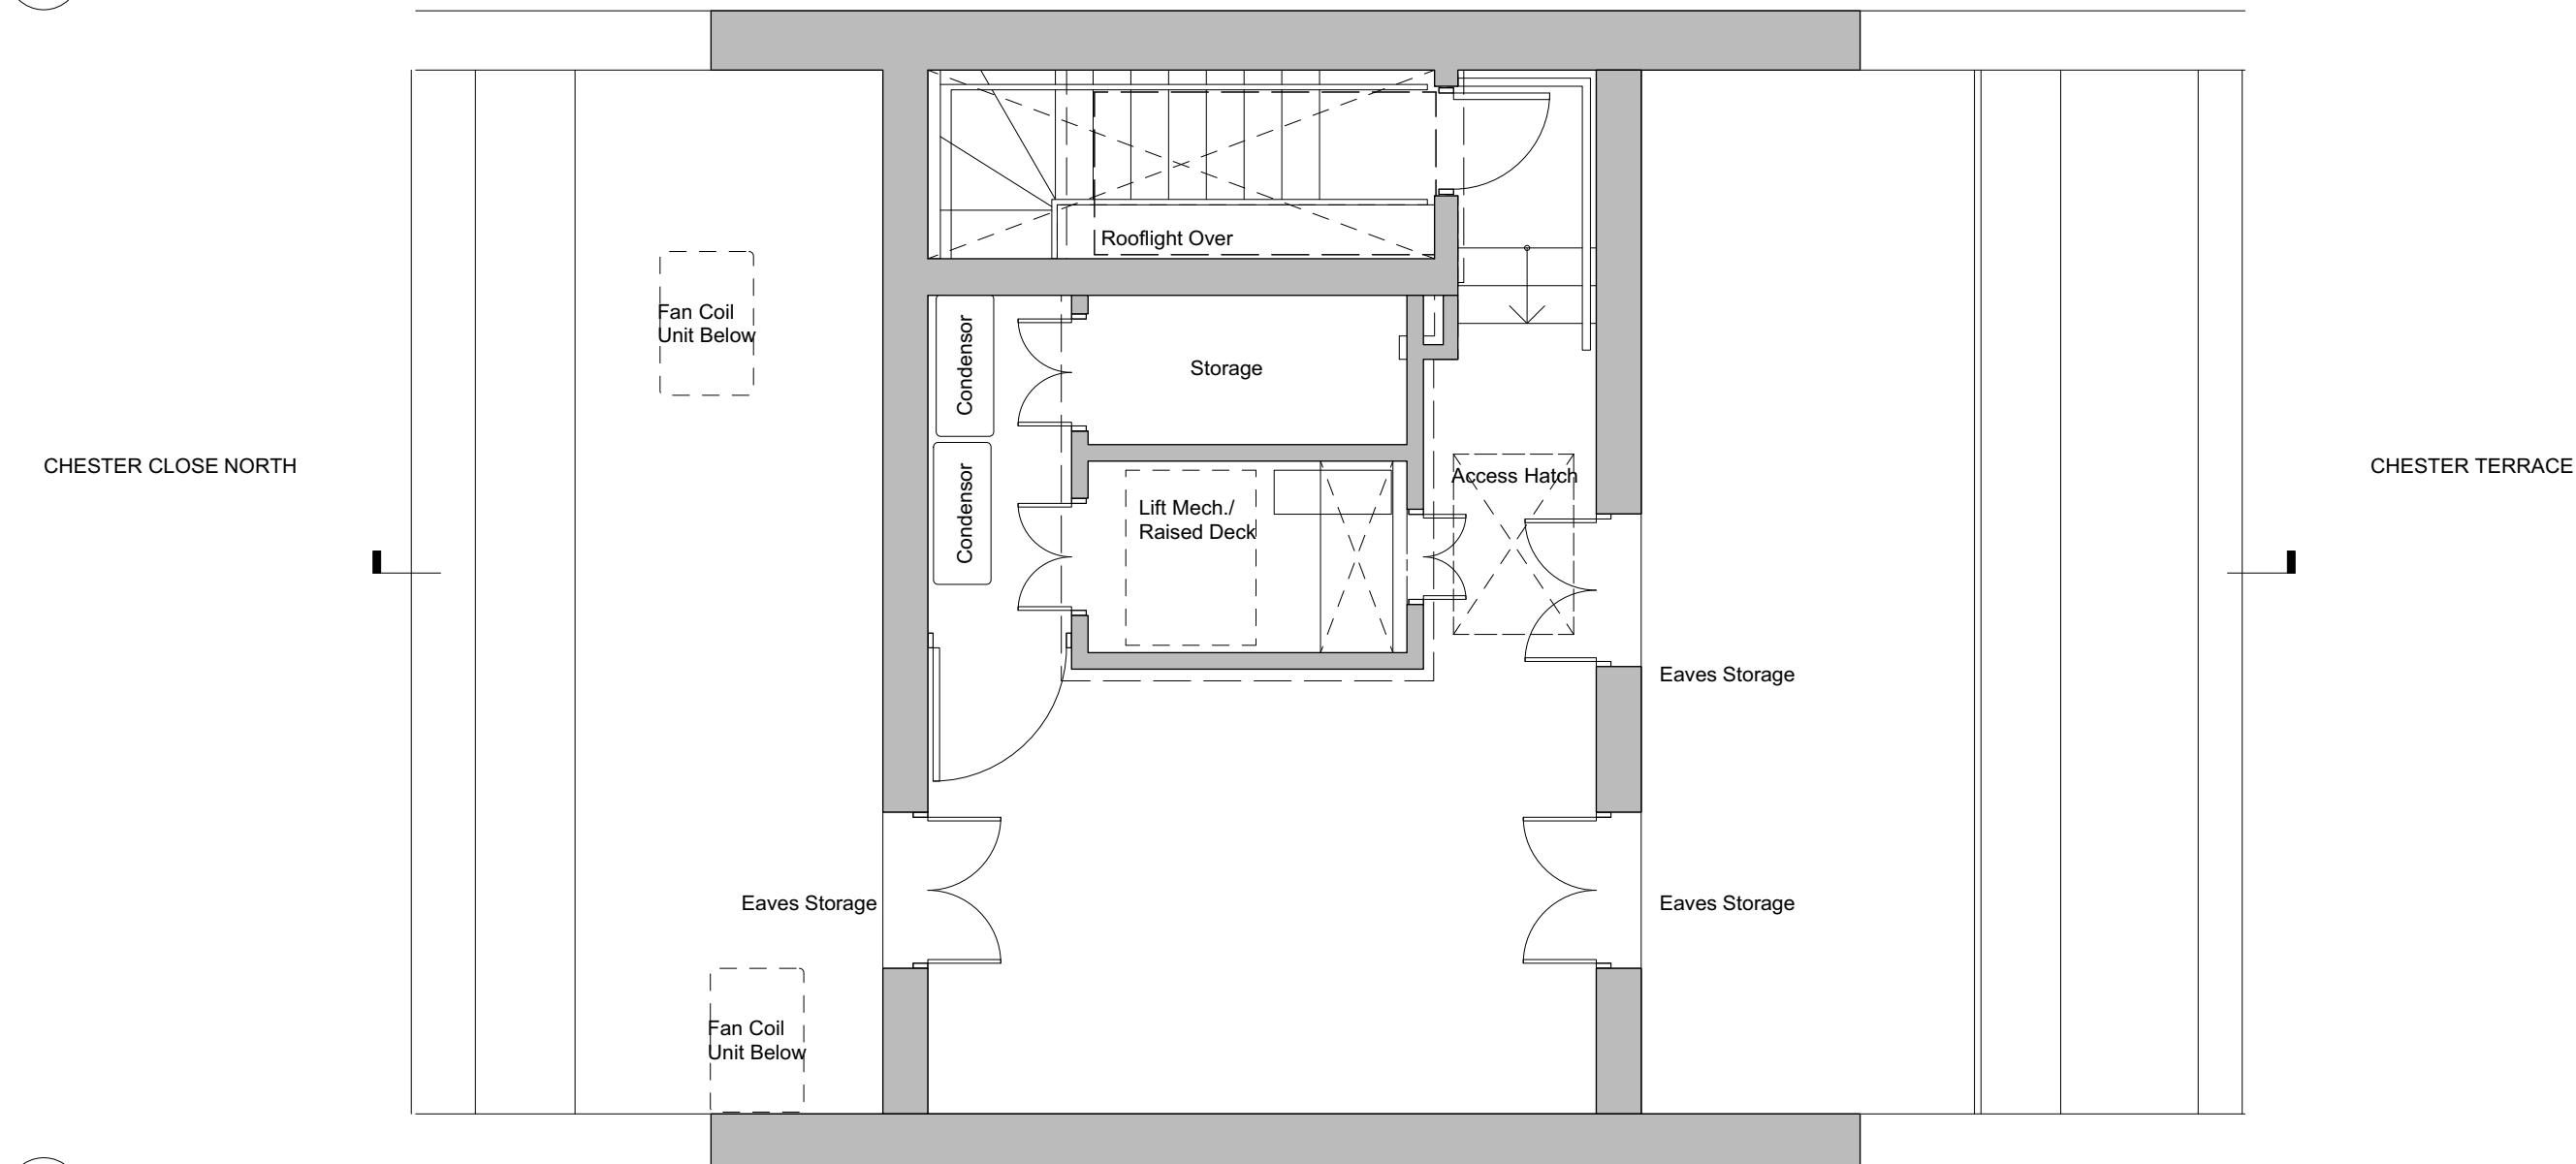

02 Plan

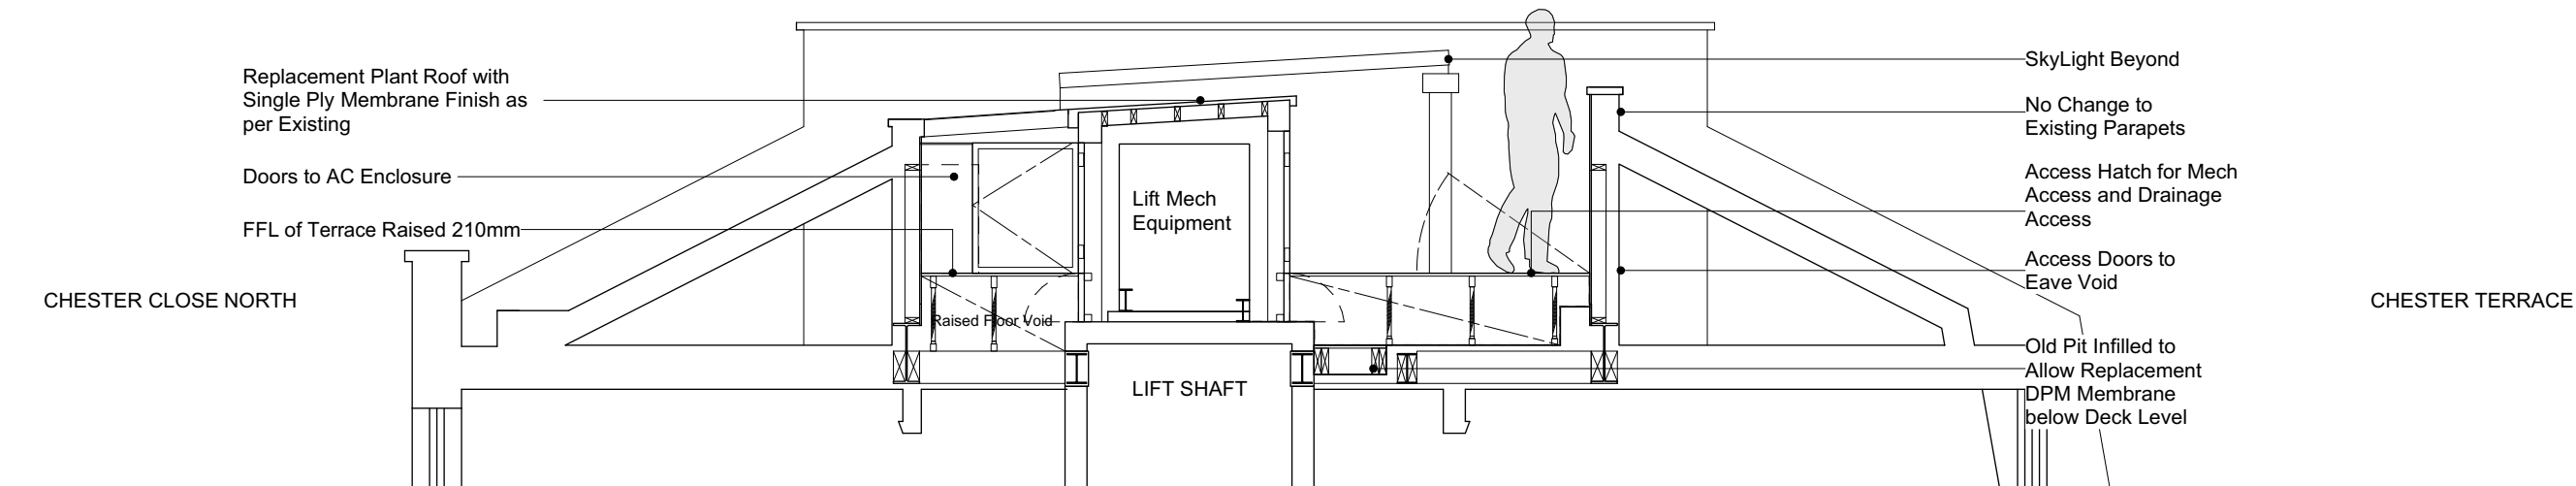

01 Section

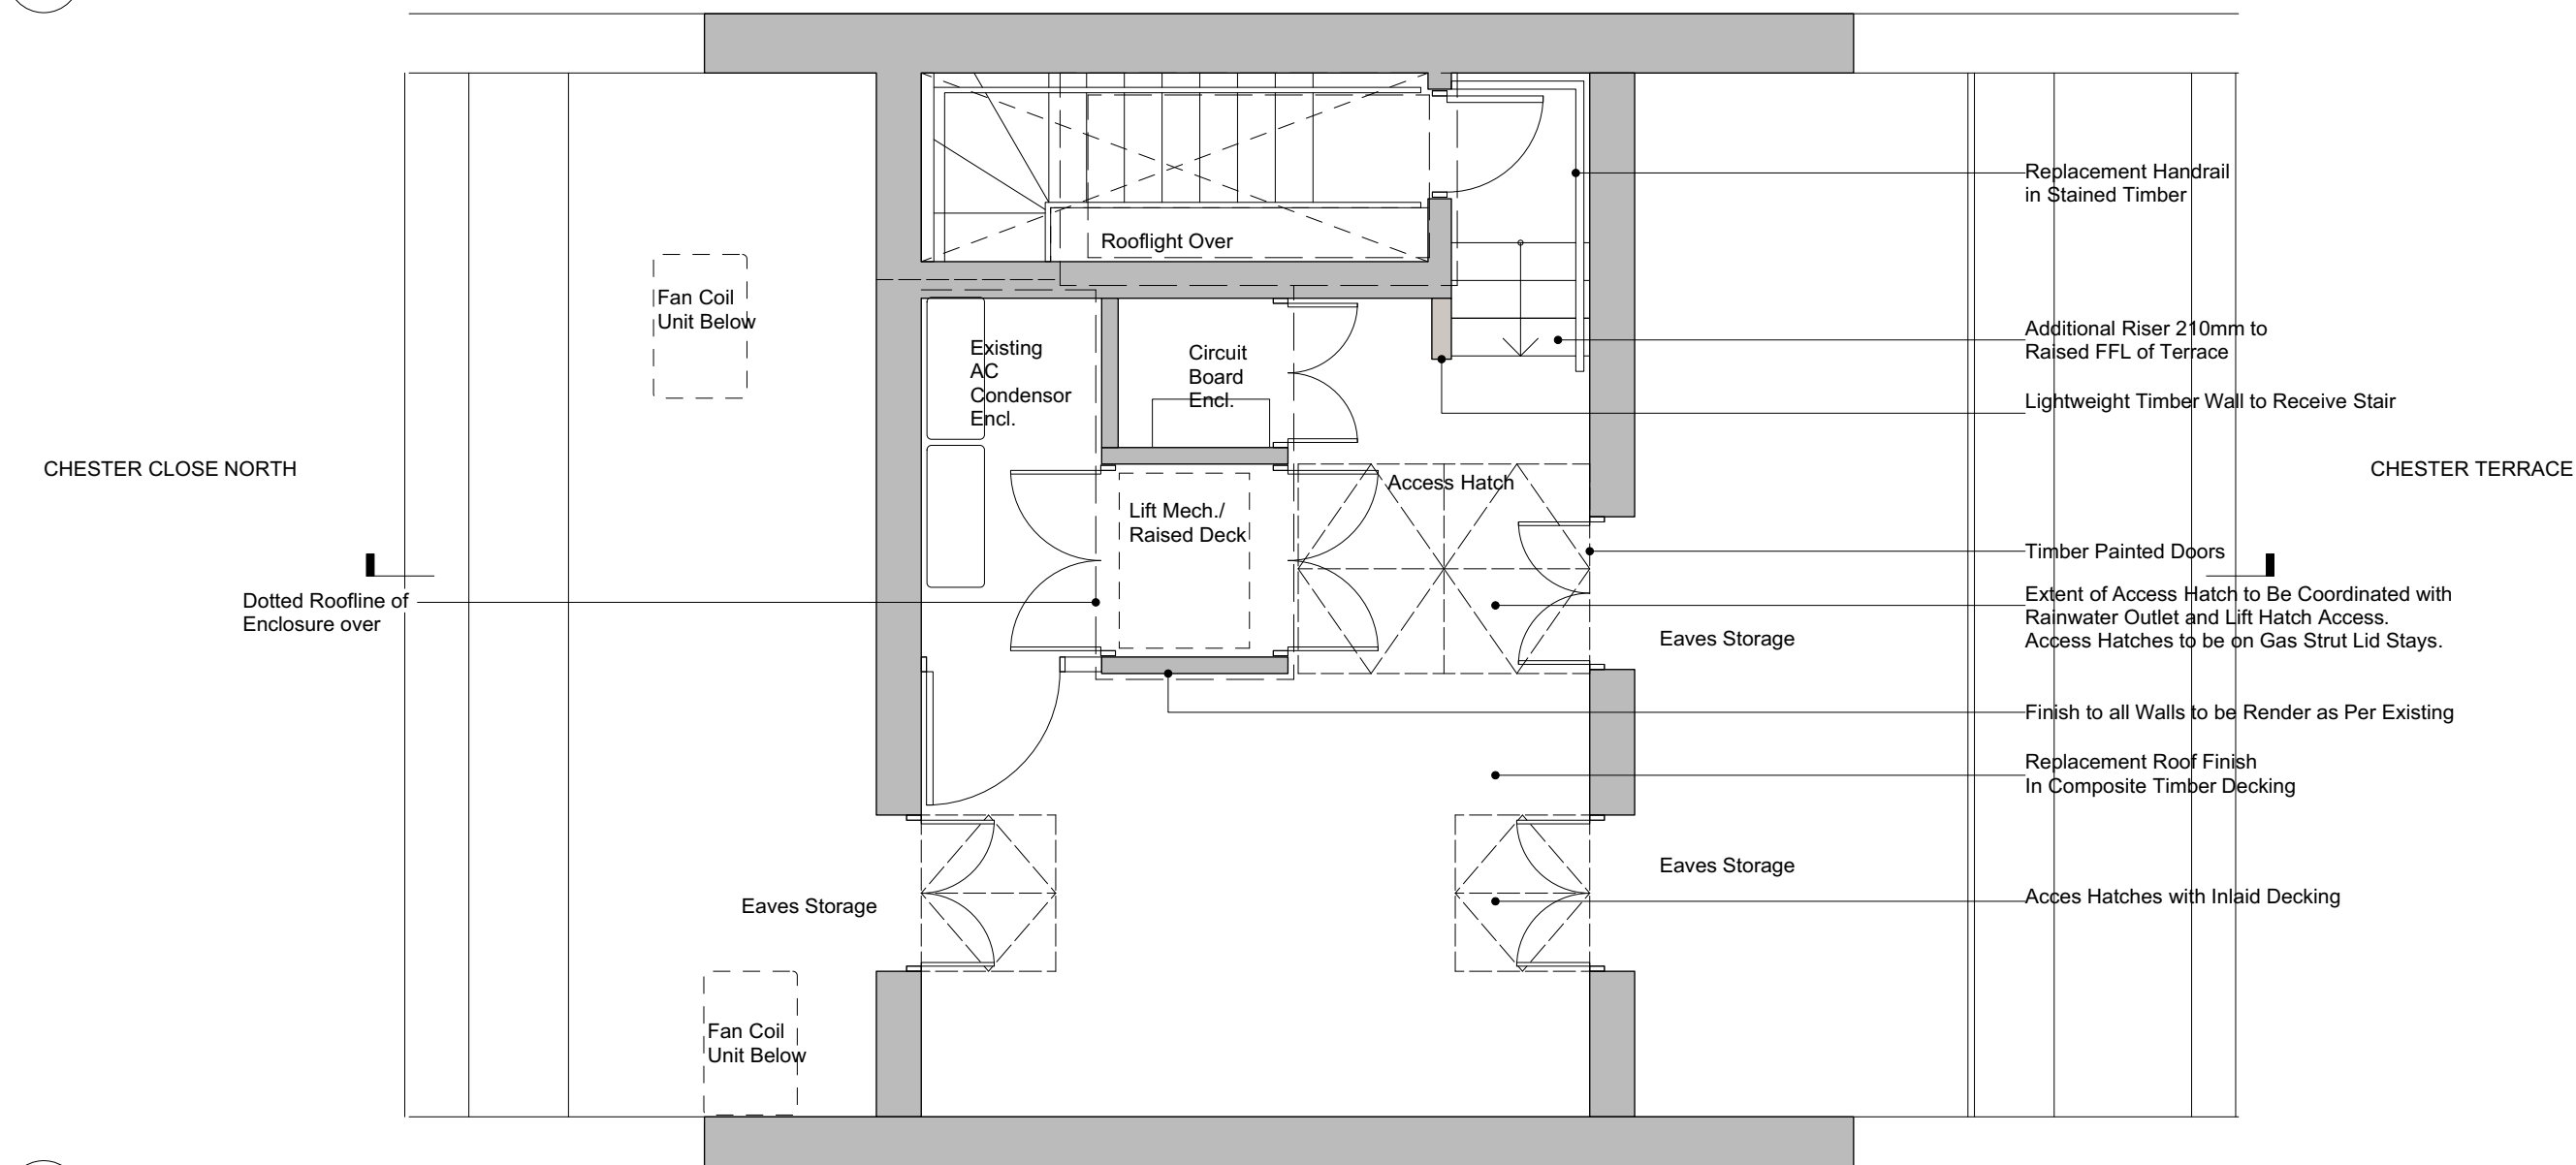

02 Plan

STUDIO GLYN
5 Glenloch Road
London
NW3 4BX

Tel. 020 7483 3551
Mob. 07979690074
e. jo@studioglyn.co.uk

1. Do not scale off this drawing, use figured dimensions only. All dimensions and levels to be checked on site. Contractor and/or subcontractor/supplier is obliged to promptly report all errors, discrepancies and omissions to Studio Glyn
2. Issued only for purpose indicated
3. The drawing is to be read in conjunction with consultants drawings and specifications before proceeding with works. All consultants informed to be referred to, to ensure compliance with local and statutory building regulations and British/EU standards
4. This drawing is copyright and sole property of Studio Glyn and may not be copied, altered or reproduced in any way or passed to a third party without our written consent
5. The main contractor should be conversant with the statutory obligations under the CDM regulations
6. The dimensions shown on this drawing have been based on the measurements provided by an independent survey company
7. Samples to be provided by main contractor for Studio Glyn approval
8. Studio Glyn to approve all drawings and rods prior to construction

Specification Notes

REV	Date	Description
/	12.11.20	Issued for Planning/Listed Building Consent
PL2	04.02.21	AC Unit To Remain In Existing Location Unchanged

By
JG
JG

DATE
02/05/2016

DRAWN BY
JG

CHECKED BY
JG

APPROVED BY
JG

STATUS
PLANNING

CAD FILE NAME
NA

ADDRESS

R. Loftus
16 Chester Terrace
LONDON, NW1 4ND

TITLE

Proposed Roof Terrace Plan/Section

DRAWING NUMBER


DWG-004

SCALE 1:50 @ A3

SHEET 1 OF 1

REV
PL2



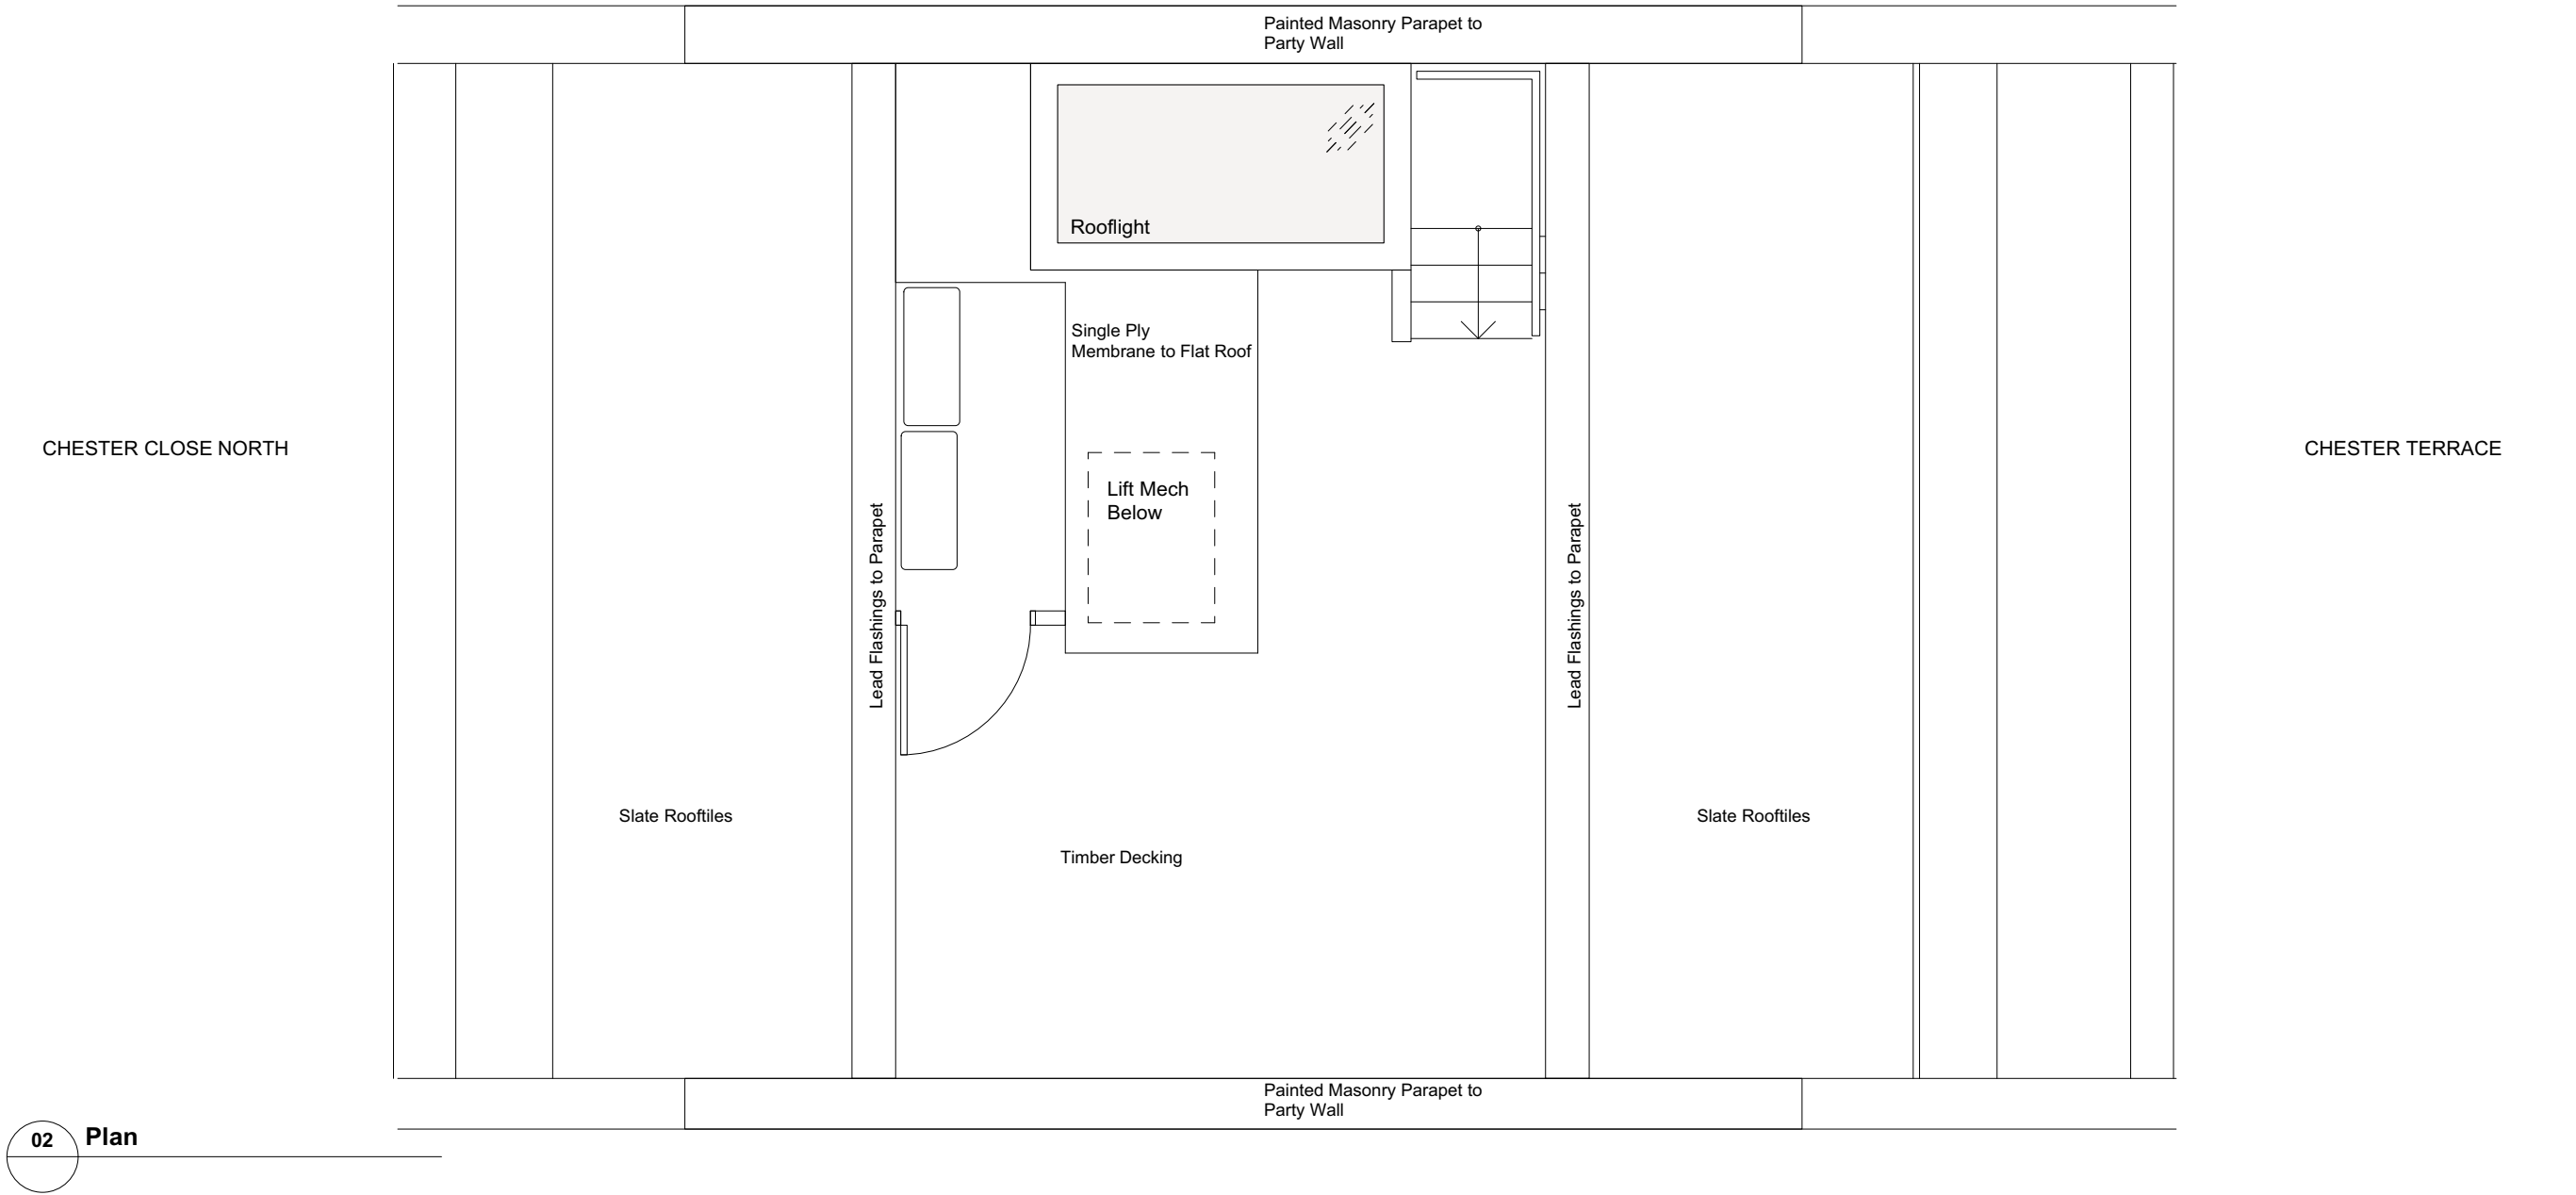

02 Plan


STUDIO GLYN
5 Glenloch Road
London
NW3 4BX

Tel. 020 7483 3551
Mob. 07979690074
e. jo@studioglyn.co.uk

1. Do not scale off this drawing, use figured dimensions only. All dimensions and levels to be checked on site. Contractor and/or subcontractor/or supplier is obliged to promptly report all errors, discrepancies and omissions to Studio Glyn
2. Issued only for purpose indicated
3. The drawing is to be read in conjunction with consultants drawings and specifications before proceeding with works. All consultants informed to be referred to, to ensure compliance with local and statutory building regulations and British/EU standards
4. This drawing is copyright and sole property of Studio Glyn and may not be copied, altered or reproduced in any way or passed to a third party without our written consent
5. The main contractor should be conversant with the statutory obligations under the CDM regulations
6. The dimensions shown on this drawing have been based on the measurements provided by an independent survey company
7. Samples to be provided by main contractor for Studio Glyn approval
8. Studio Glyn to approve all drawings and rods prior to construction

Specification Notes

REV	Date	Description	By
/	01.02.21	Issued for Planning/Listed Building Consent	JG
PL2	04.02.21	AC Unit To Remain In Existing Location Unchanged	JG

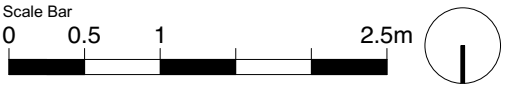

DATE 02/05/2016	ADDRESS R. Loftus 16 Chester Terrace LONDON, NW1 4ND	
DRAWN BY JG		
CHECKED BY JG	TITLE Proposed Roof Plan	
APPROVED BY JG		
STATUS PLANNING	DRAWING NUMBER DWG-005	REV PL2
CAD FILE NAME NA	SCALE 1:50 @ A3	SHEET 1 OF 1