




Floor Plan as Existing
Scale 1:200

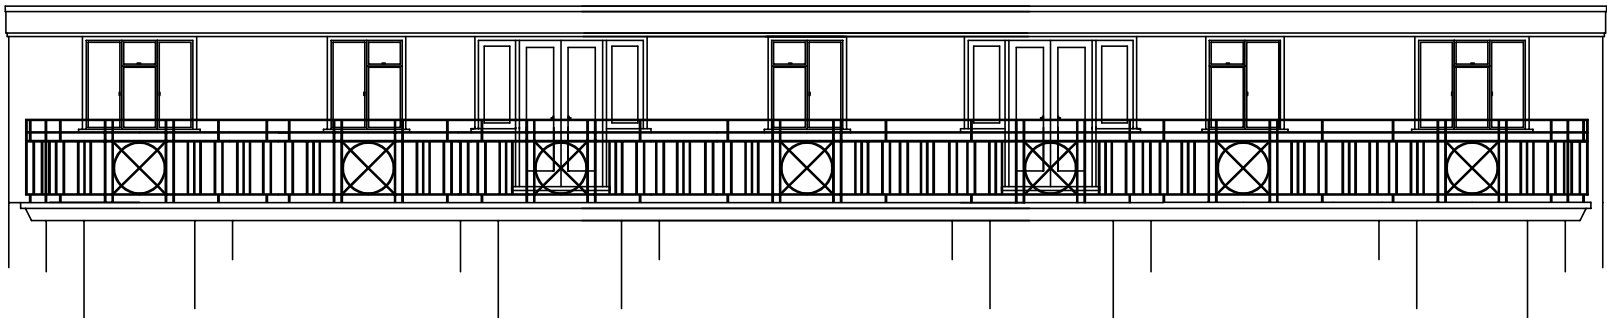

Third Floor Elevation As Proposed
Scale 1:100

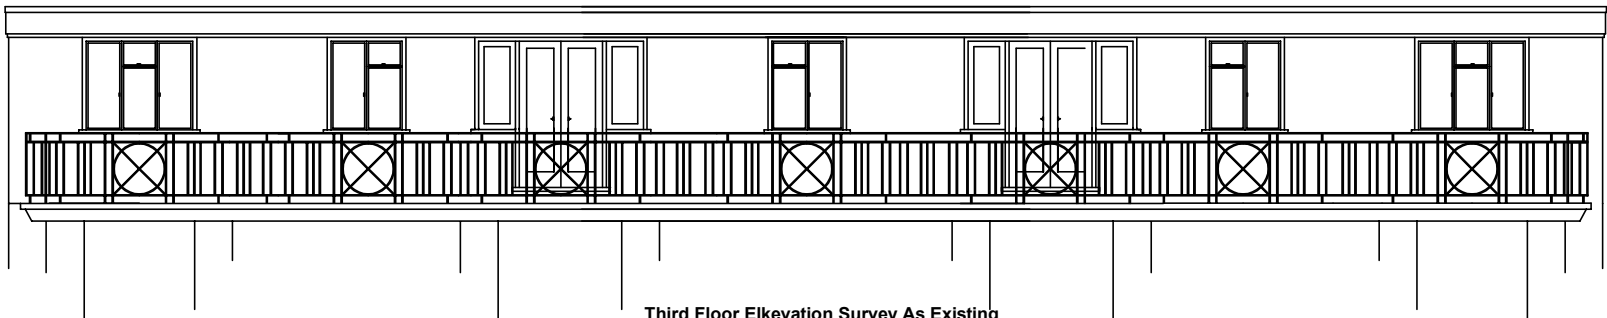


Third Floor Elevation Survey As Existing
Scale 1:100

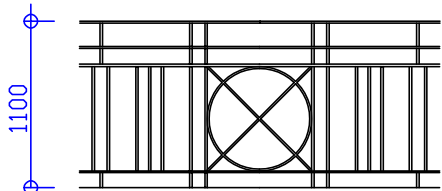

Detail repetitive As Proposed
Scale 1:50

raised section of Balustrade fabricated from 16x16 square bar
top rail 40x12 flat bar as close match to existing

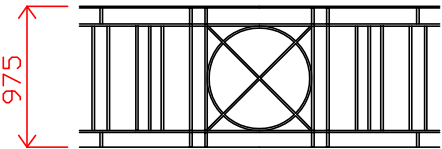

Detail Repetitive As Existing
Scale 1:50



Not to be used as a fabrication drawing
All dimensions to be checked on site

No.s 12A & 14 GLENLOCH COURT
GLENMORE ROAD NW3 4DD
Third Floor Flat

Proposed Alteration to Balustrade

Plot scale 1:100 @A3 Date: 8/20

revisions:
A . increased height rev to full balcony length feb.21

David Sugden Associates
Chartered Building Surveyors
86-90 Paul Street London EC2A 4NE
tel: 0203 355 8973

DRAWG. NO:
2081.1A