
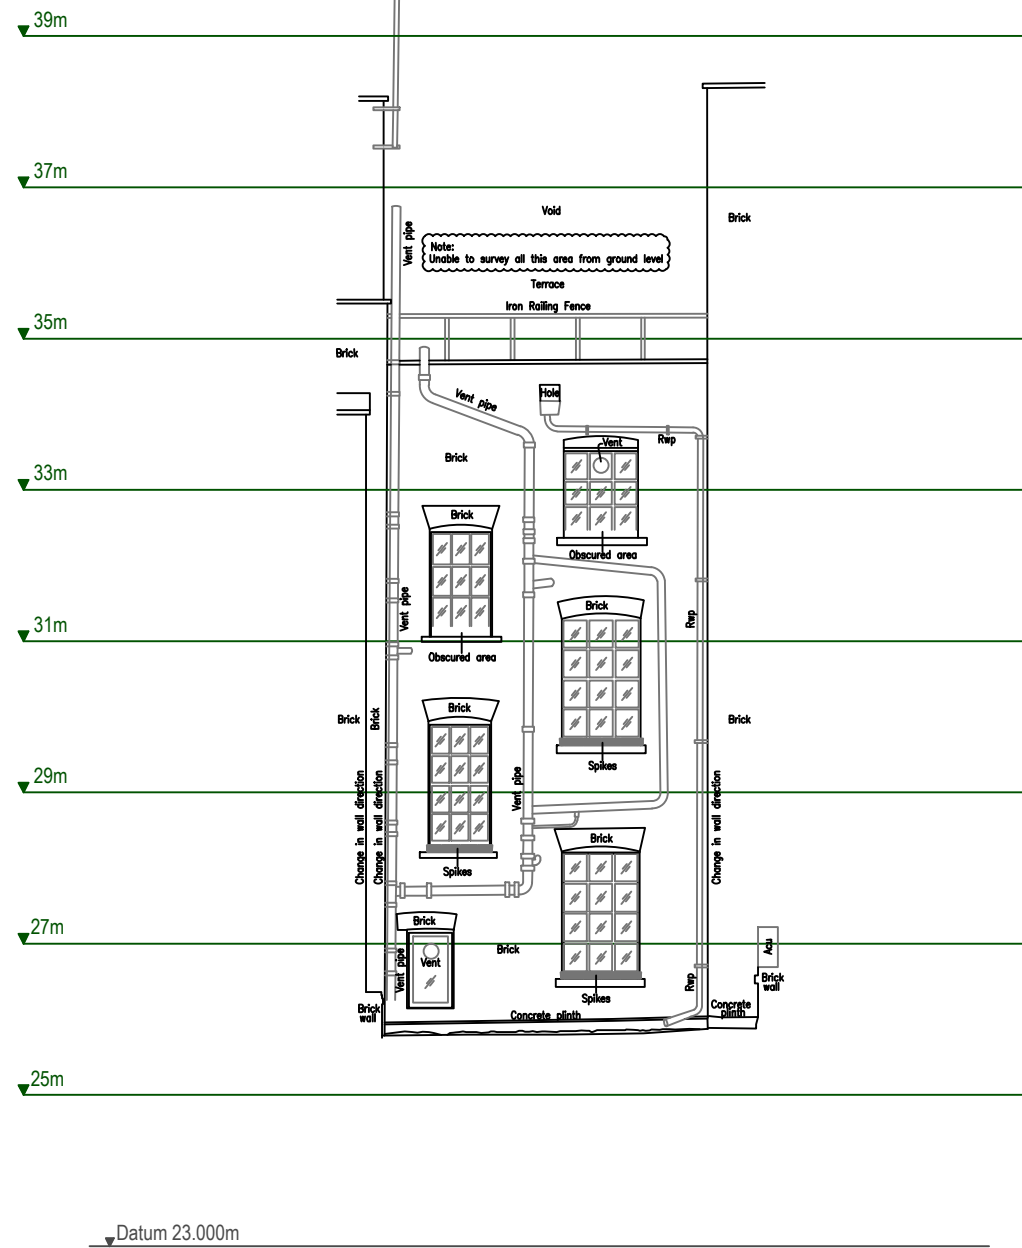



EXISTING FRONT ELEVATION

Scale: 1:100 @ A3

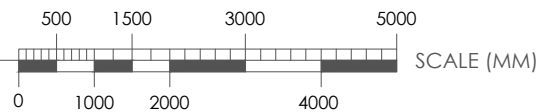

EXISTING REAR ELEVATION

Scale: 1:100 @ A3

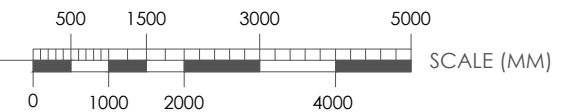

Triglyph Property Consultants Limited
Eldon House, 2 - 3 Eldon Street
London, EC2M 7LS

Tel 020 3051 2433 Fax 020 3051 2434
E Mail info@triglyph.co.uk

Website www.triglyph.co.uk



Do not scale from this drawing
All dimensions to be checked on site
Works to be carried out in accordance with bye-laws and regulations of
Local Authorities and Statutory Undertakers.
© Triglyph Property Consultants Limited

Drawing type: SURVEY DRAWING

Amendments:
0: 04.12.2019 FIRST ISSUE BR
A: 12.12.2019 MINOR ALTERATIONS BR

Client: Mr & Mrs Shelley

Project:
29a NEAL STREET
LONDON
WC2H

Scale: 1:100 @A3 Date: DECEMBER 2019

Drawn: BR Checked: MJA

Drg.no: T19152 - 2001 Rev: A

Title: EXISTING FRONT AND REAR
ELEVATIONS