



EXISTING FLOOR PLANS UPPER GROUND FLOOR

GIA Ground Floor 65.01m²
GIA Flat 3: 48.46m²

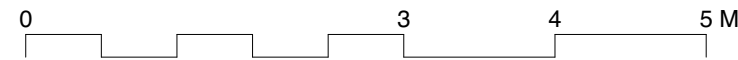

REVISION SUMMARY DATE REVISION

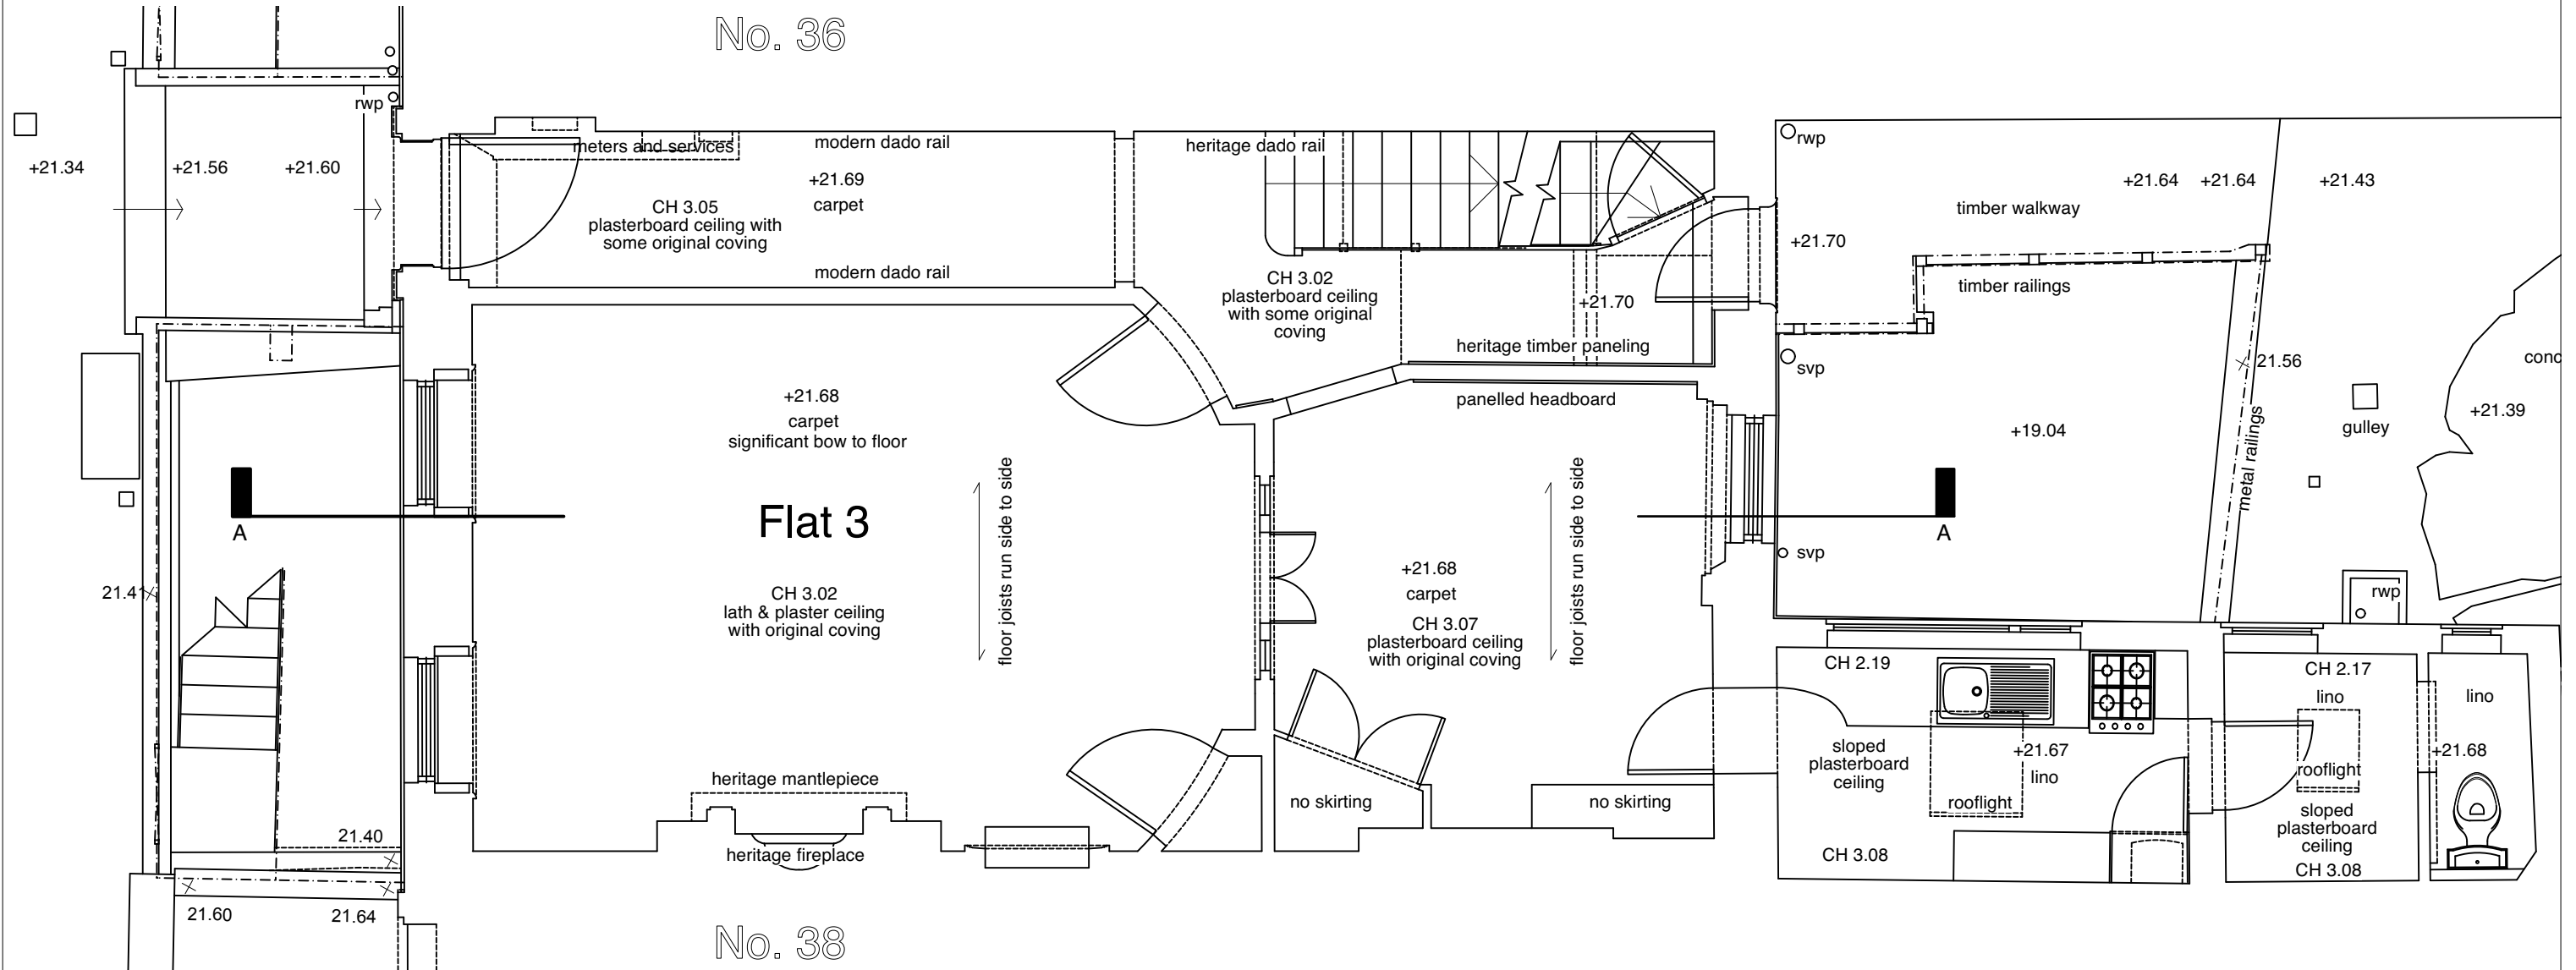

First Floor, 43-45 Park Street
Bristol
BS1 5NL
mail@shuarchitects.uk
0117 248 2688

Project number 2038
Project 37 Doughty Street
London WC1N 2AA

Status
PLANNING
Use figured dimensions only. Only build from drawing marked for 'Construction'.

Drawing Title
**Existing Floor Plans
Upper Ground Floor**

Drawn by
CH
Date
Jan 2021

Scale
1:50@A3

Drawing number
103

Revision
P1