



EXISTING FRONT ELEVATION  
scale 1:100 at A1




EXISTING REAR ELEVATION  
scale 1:100 at A1



LOCATION PLAN  
Scale 1:1250 at A1



PROPOSED FRONT ELEVATION  
scale 1:100 at A1

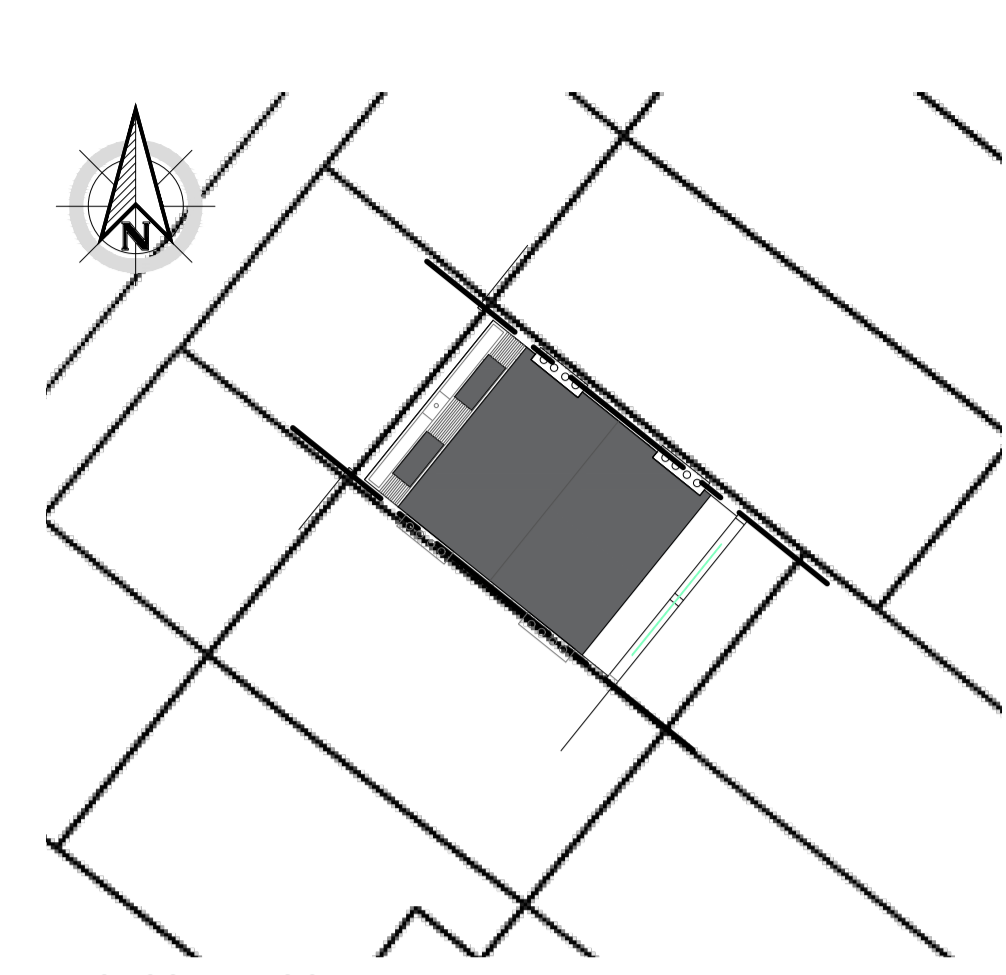


PROPOSED BLOCK PLAN  
scale 1:200 at A1




PROPOSED REAR ELEVATION  
scale 1:100 at A1



EXISTING BLOCK PLAN  
scale 1:200 at A1

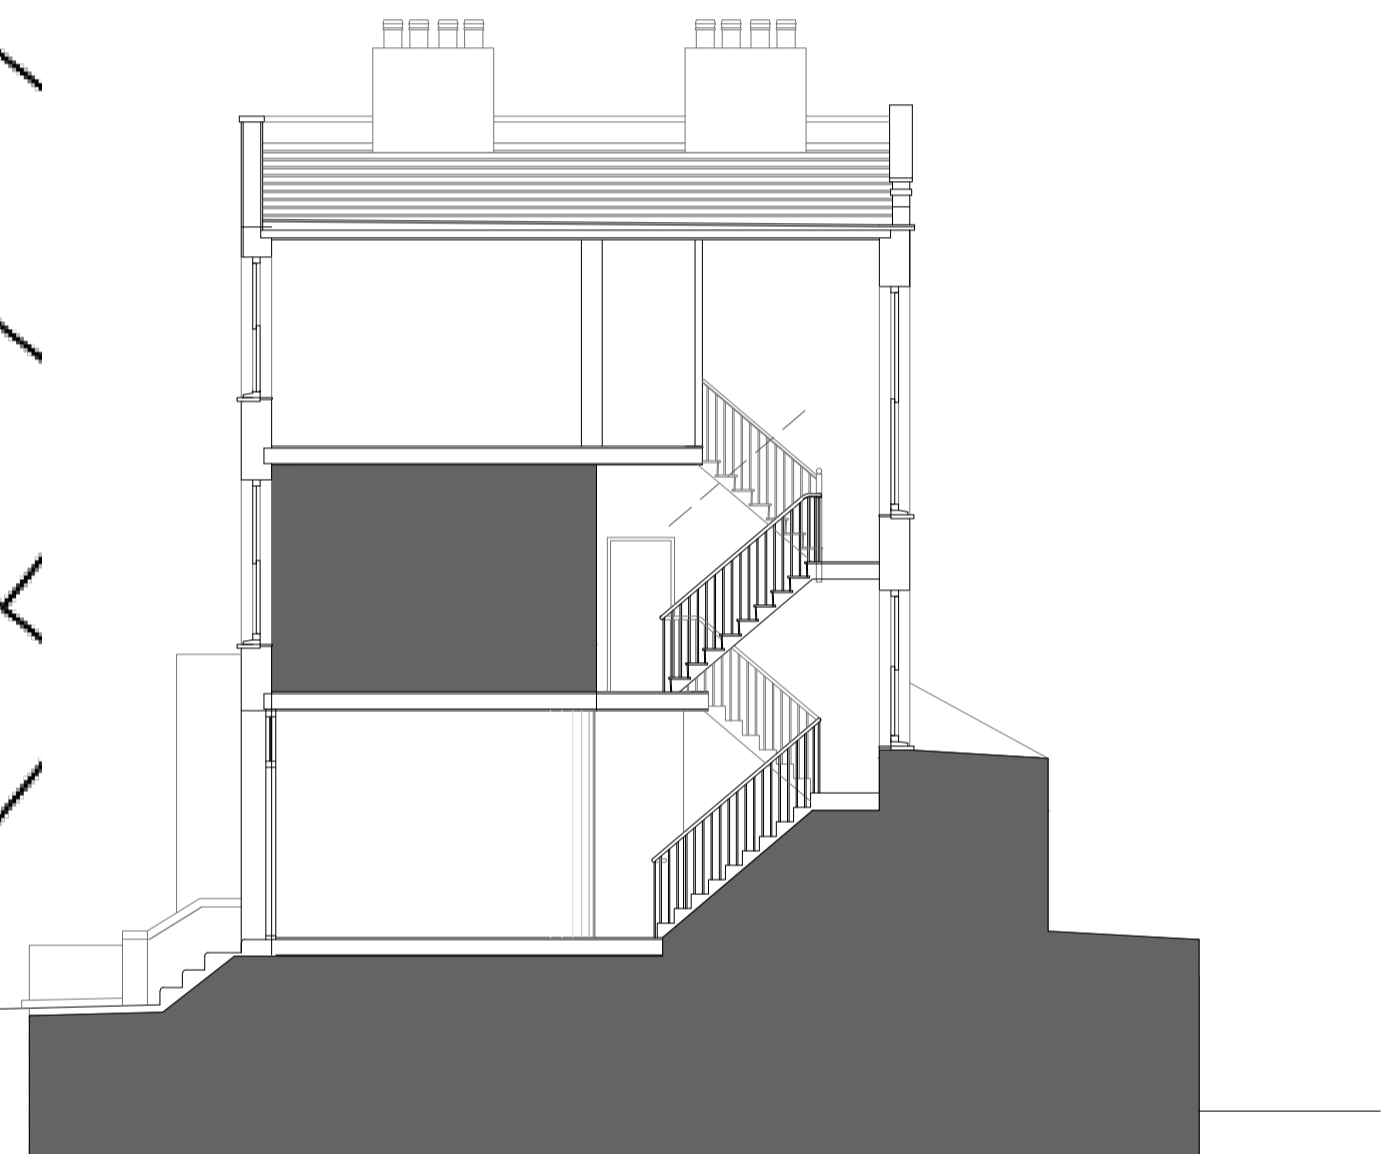


EXISTING SECTION THROUGH  
scale 1:100 at A1

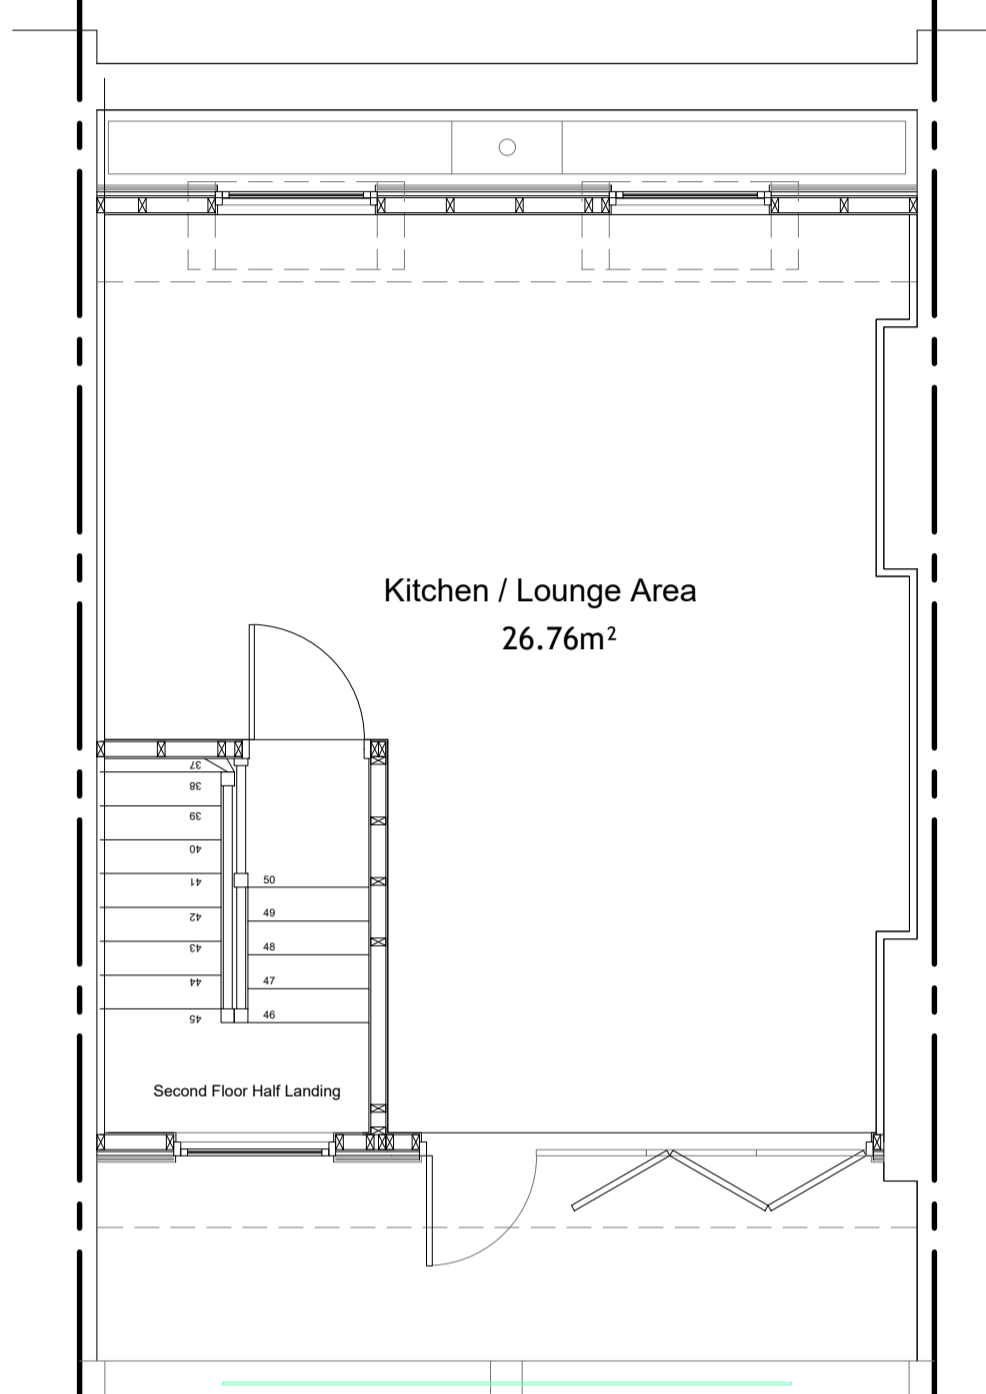

Kitchen / Lounge Area  
26.76m<sup>2</sup>

PROPOSED THIRD FLOOR PLAN  
scale 1:50 at A1

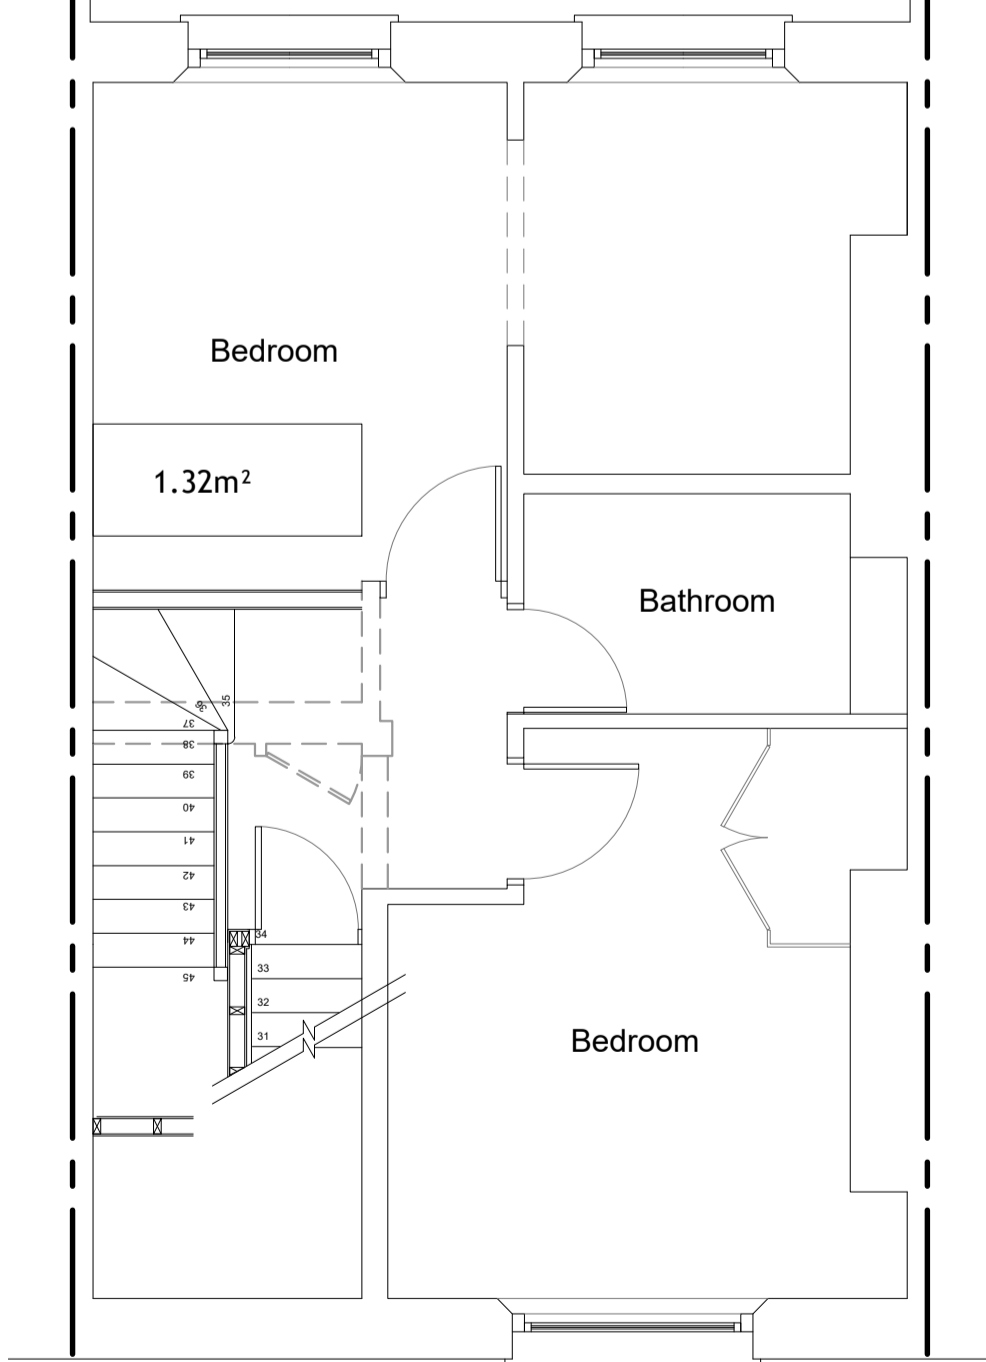


Bedroom  
1.32m<sup>2</sup>


Bathroom

Bedroom


PROPOSED SECOND FLOOR PLAN  
scale 1:50 at A1

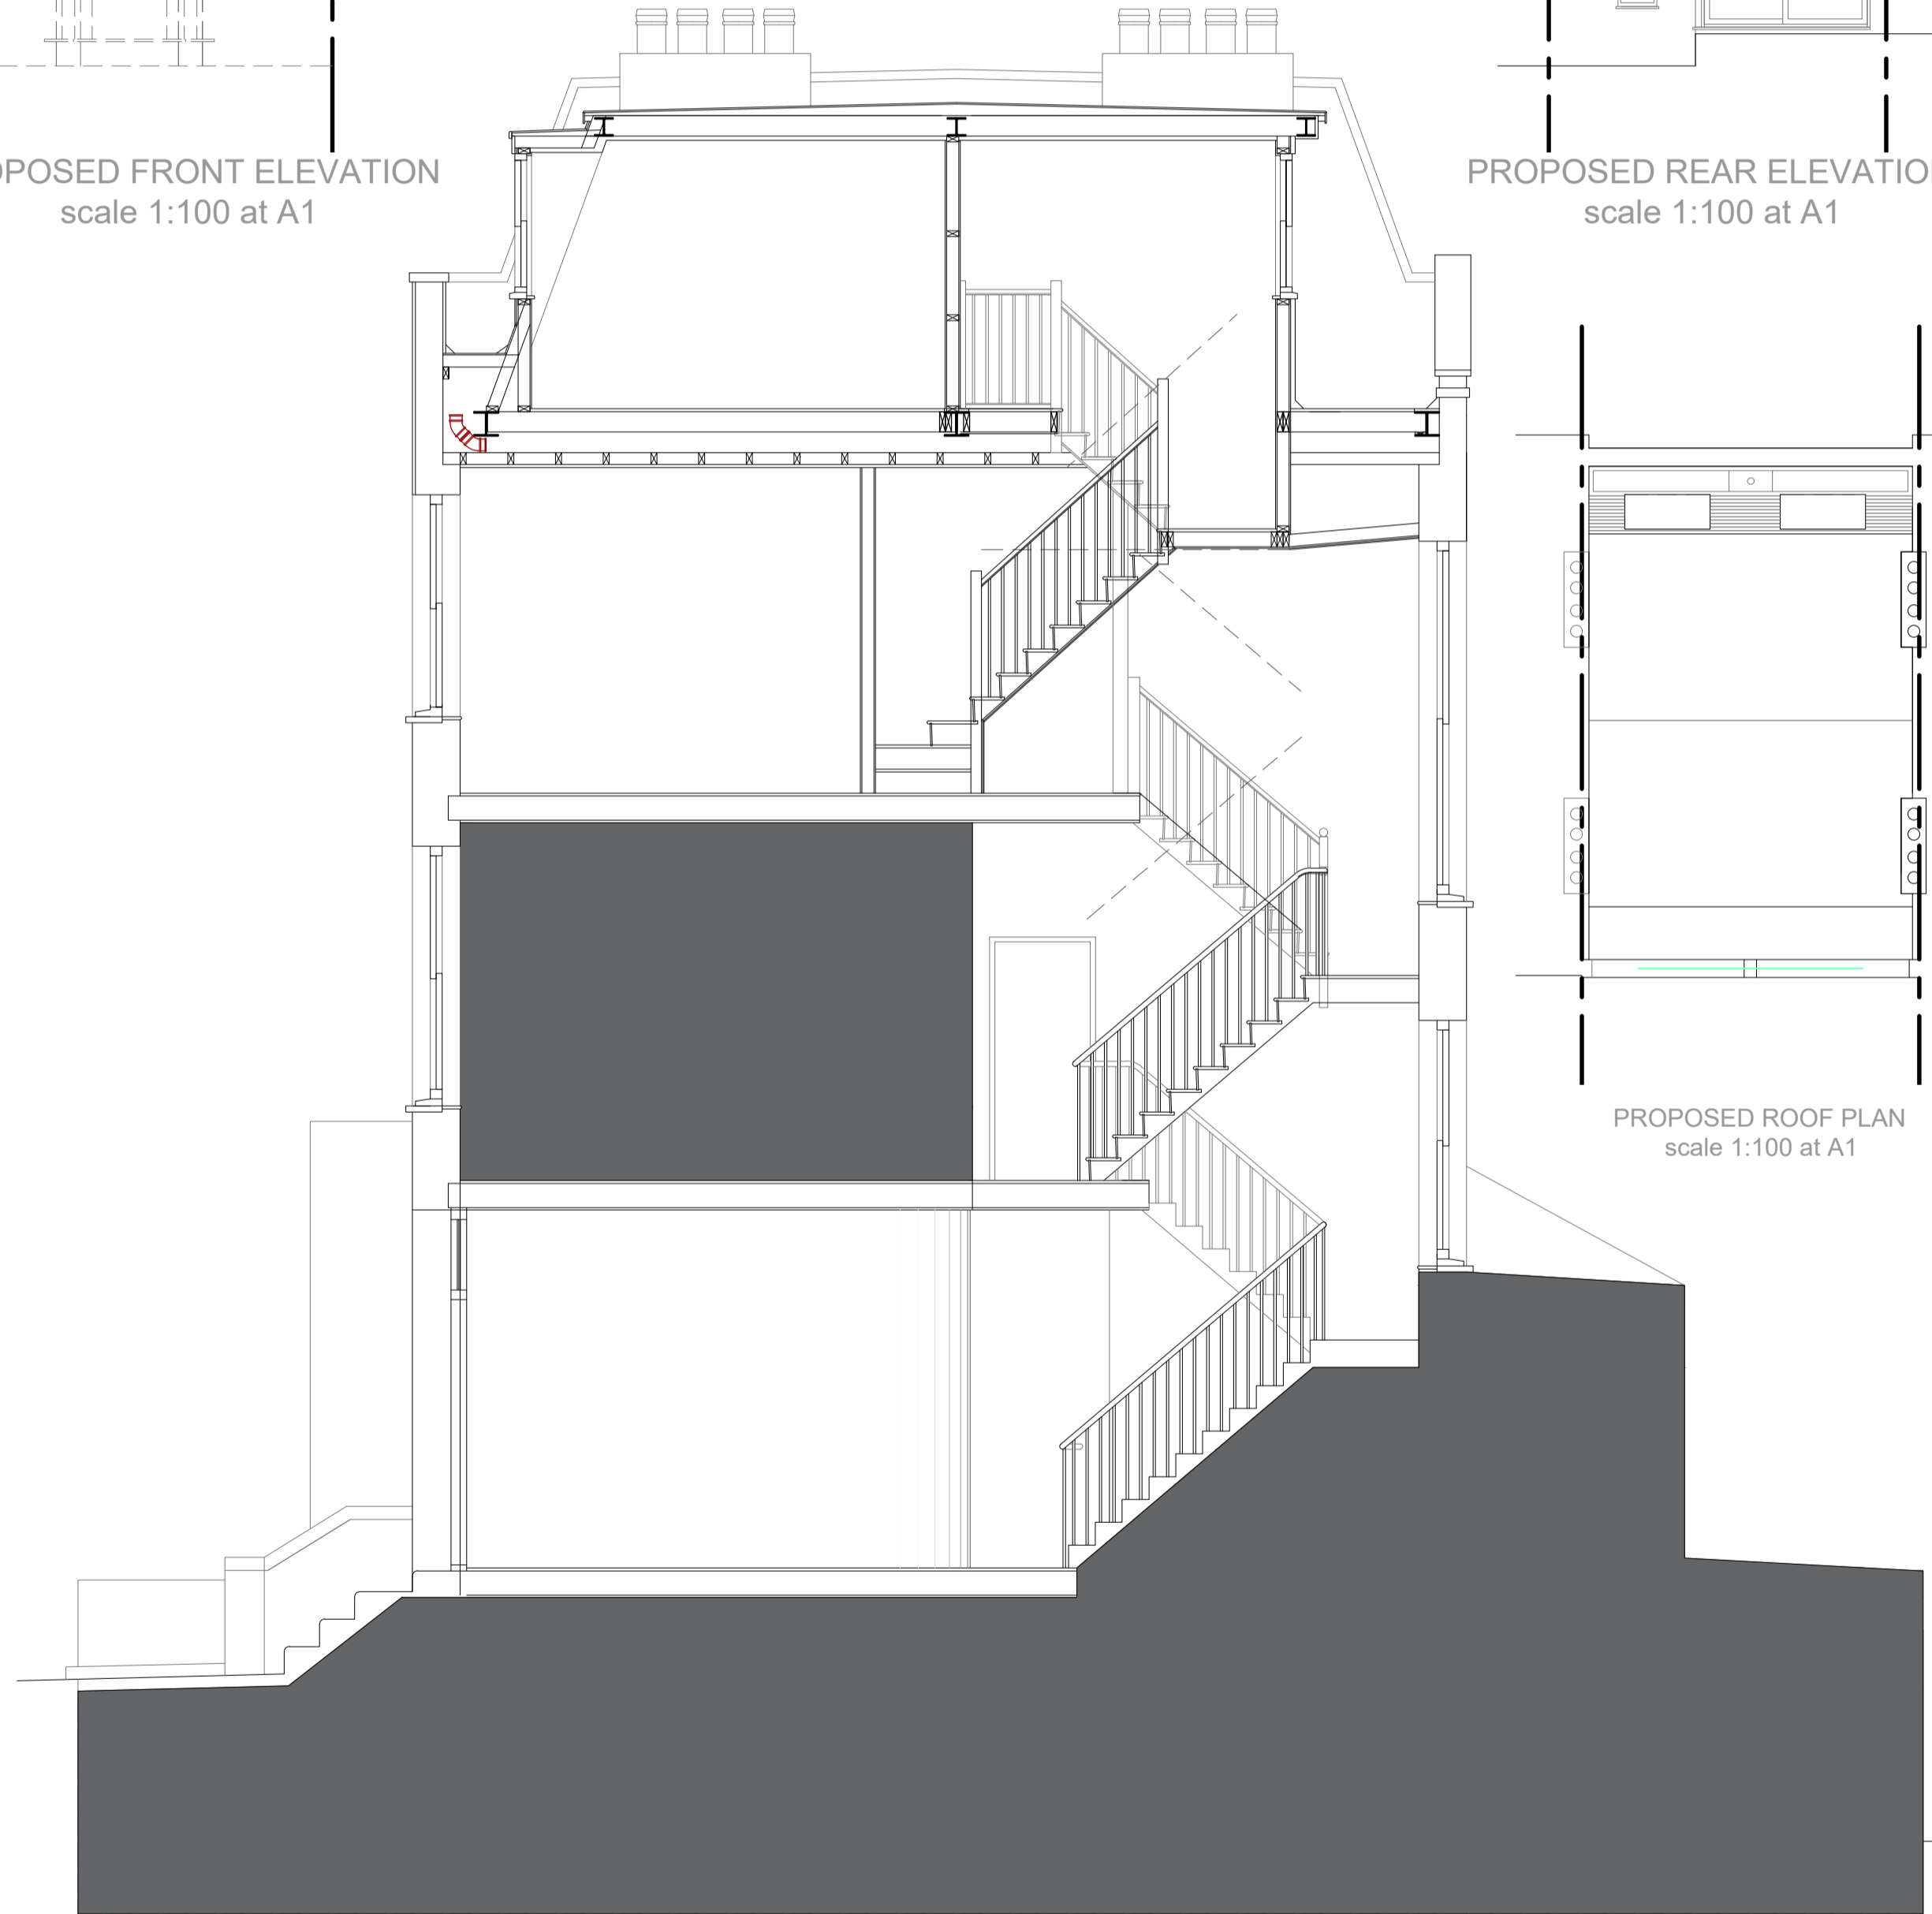

PROPOSED SECTION THROUGH  
scale 1:50 at A1

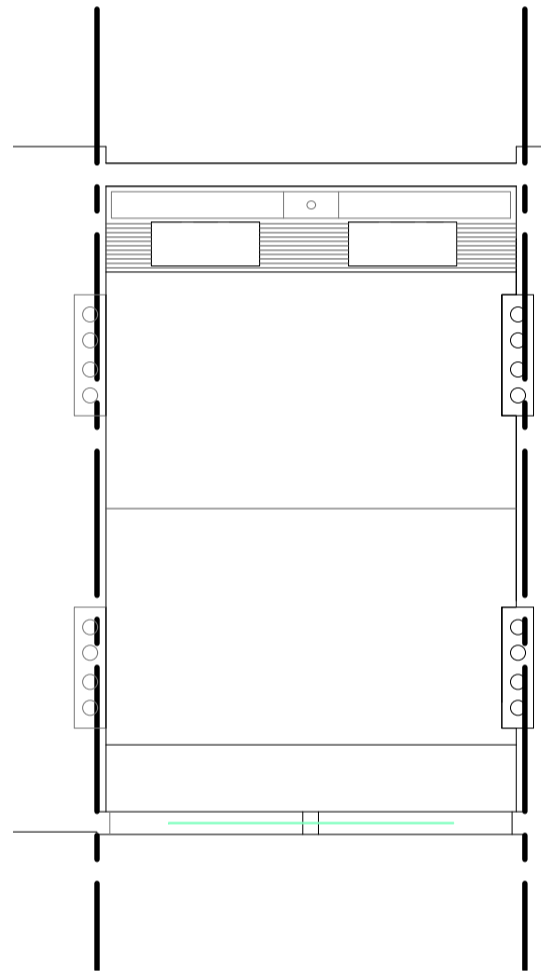

PROPOSED ROOF PLAN  
scale 1:100 at A1

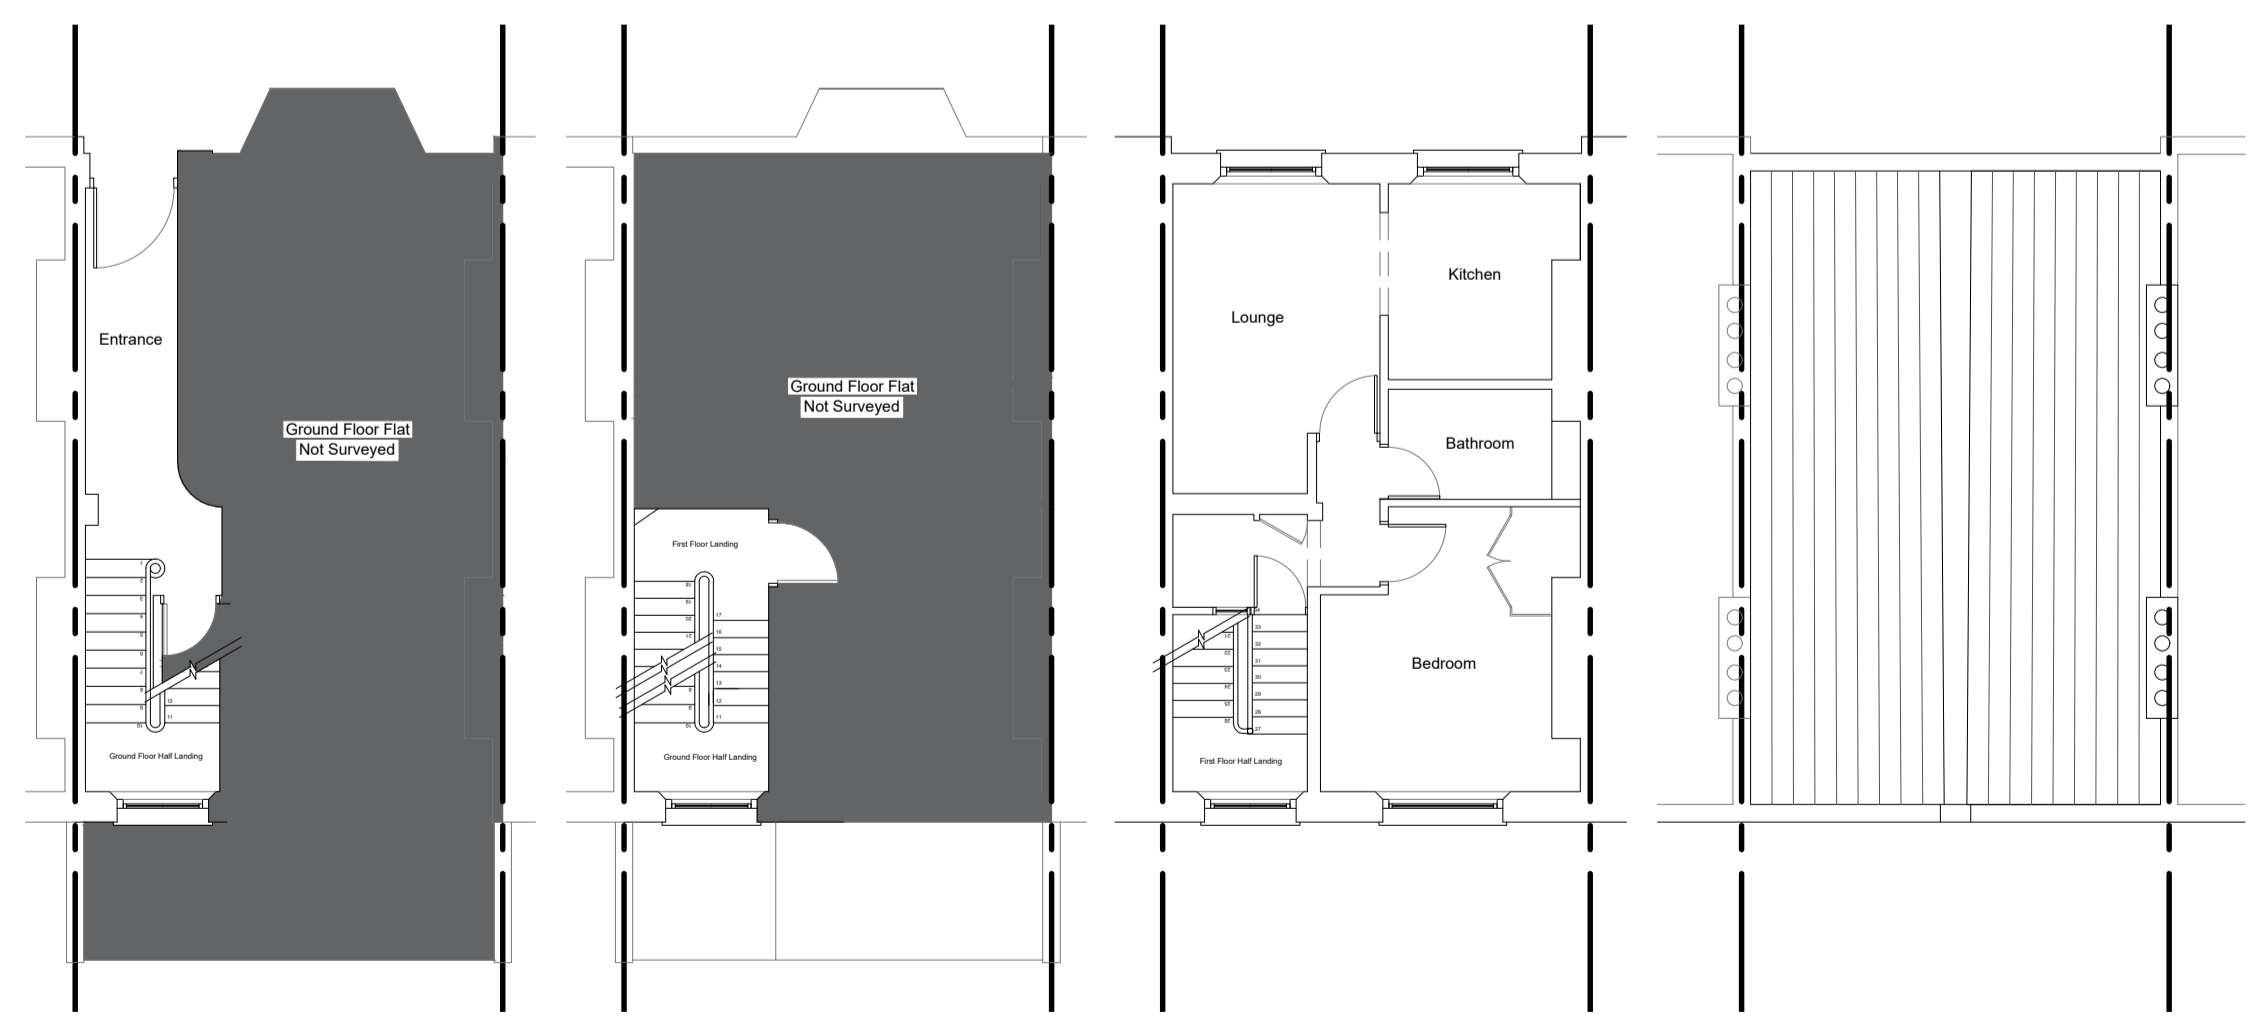


EXISTING GROUND FLOOR PLAN  
scale 1:100 at A1

EXISTING FIRST FLOOR PLAN  
scale 1:100 at A1

EXISTING SECOND FLOOR PLAN  
scale 1:100 at A1

EXISTING ROOF PLAN  
scale 1:100 at A1

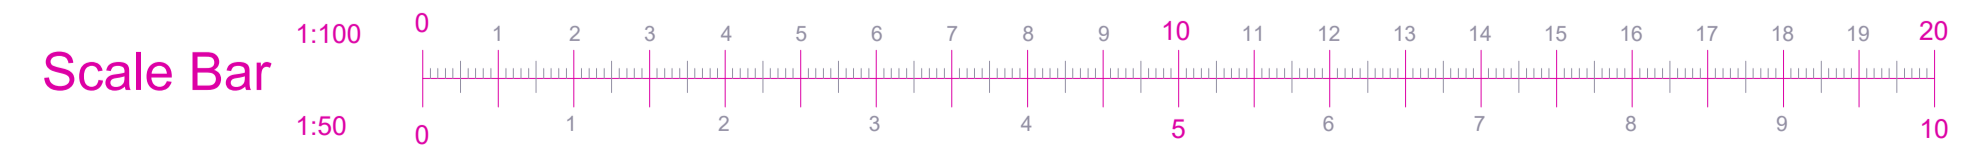

All dimensions to be confirmed on site before any work commences. Godden & Grimshaw Ltd. retain copyright of design, scheme & ownership of drawings. Drawing to be read in conjunction with the specification and all relevant drawings. We recommend approvals obtained from all statutory bodies prior to commencement of works. Any works undertaken without approval is done so at owners risk.

25 Leighton Grove, Kentish Town NW5 2QP	Proposed Mansard Roof Extension Including 2No. Sash Windows to the Front and Rear Elevations	Scale: 1:50 , 1:100 at A1	Date: January 2021
	Existing Plans, Sections and Elevations	Client : Ms. Bernadette Simpson	Drawing No.: NW5-2QP-25-01B

