

PROPOSED BALUSTRADE
ALIGNS WITH TOP OF BUILDING
TO EAST

SIMPLIFIED WROUGHT IRON
PANEL CLADDING

DOWNPIPE



EXISTING GROUND FLOOR
LEVEL RENDERED AND PAINTED
WITH VERTICAL SHADOW GAPS
TO ALIGN WITH CLADDING

WROUGHT IRON SCREEN OVER
SIDE WINDOWS & GF DOOR

WROUGHT IRON
CLADDING WITH RIBBED
DETAILING

DOWNPIPE

1 Proposed East Elevation
Scale: 1:50

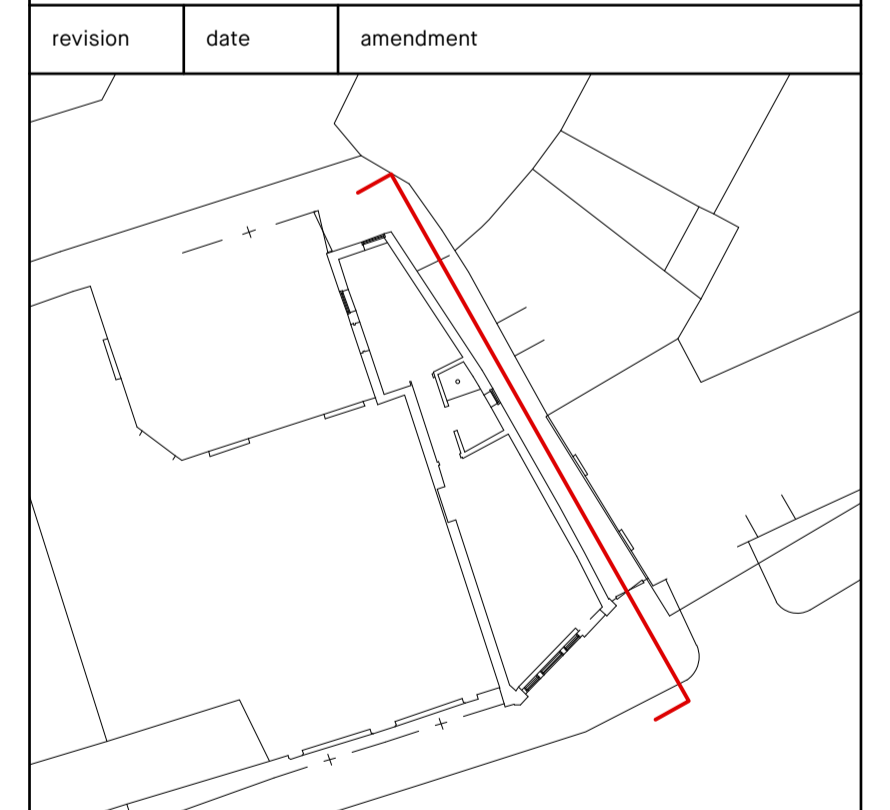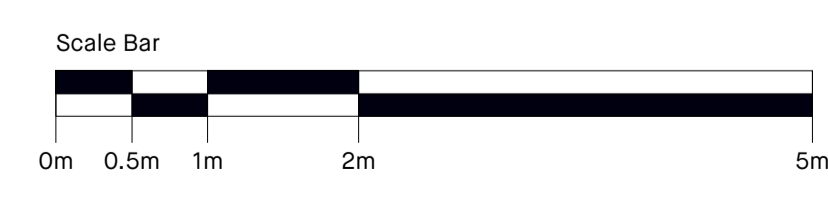

THREEFOLD Architects

57 Bayham Place, NW1 0ET +44(0)20 8969 2323 threefoldarchitects.com

DO NOT SCALE FROM THIS DRAWING. All dimensions and levels to be checked on site prior to commencement of any works and/or preparation of shop drawings. Any discrepancies in coordinates, levels or dimensions must be reported to the Architect immediately. This drawing is to be read in conjunction with all relevant Architect's drawings, specifications and other Consultant's information. Threefold Architecture Ltd retain the copyright to this drawing which may not be reproduced or copied without prior written consent.
©Threefold Architecture Ltd 2019

project title
48A WICKLOW STREET

drawing title/location
PROPOSED EAST ELEVATION

prepared on behalf of
JASPER WALKER & ELISE HODENT

status	PLANNING			
--------	-----------------	--	--	--

scale	1:50 @ A1	1:100 @ A3
-------	------------------	-------------------

project no.	source	zone	drawing no.	revision
19119	A	N/A	302	N/A