


ELEVATION B DWG-017

ELEVATION A DWG-016

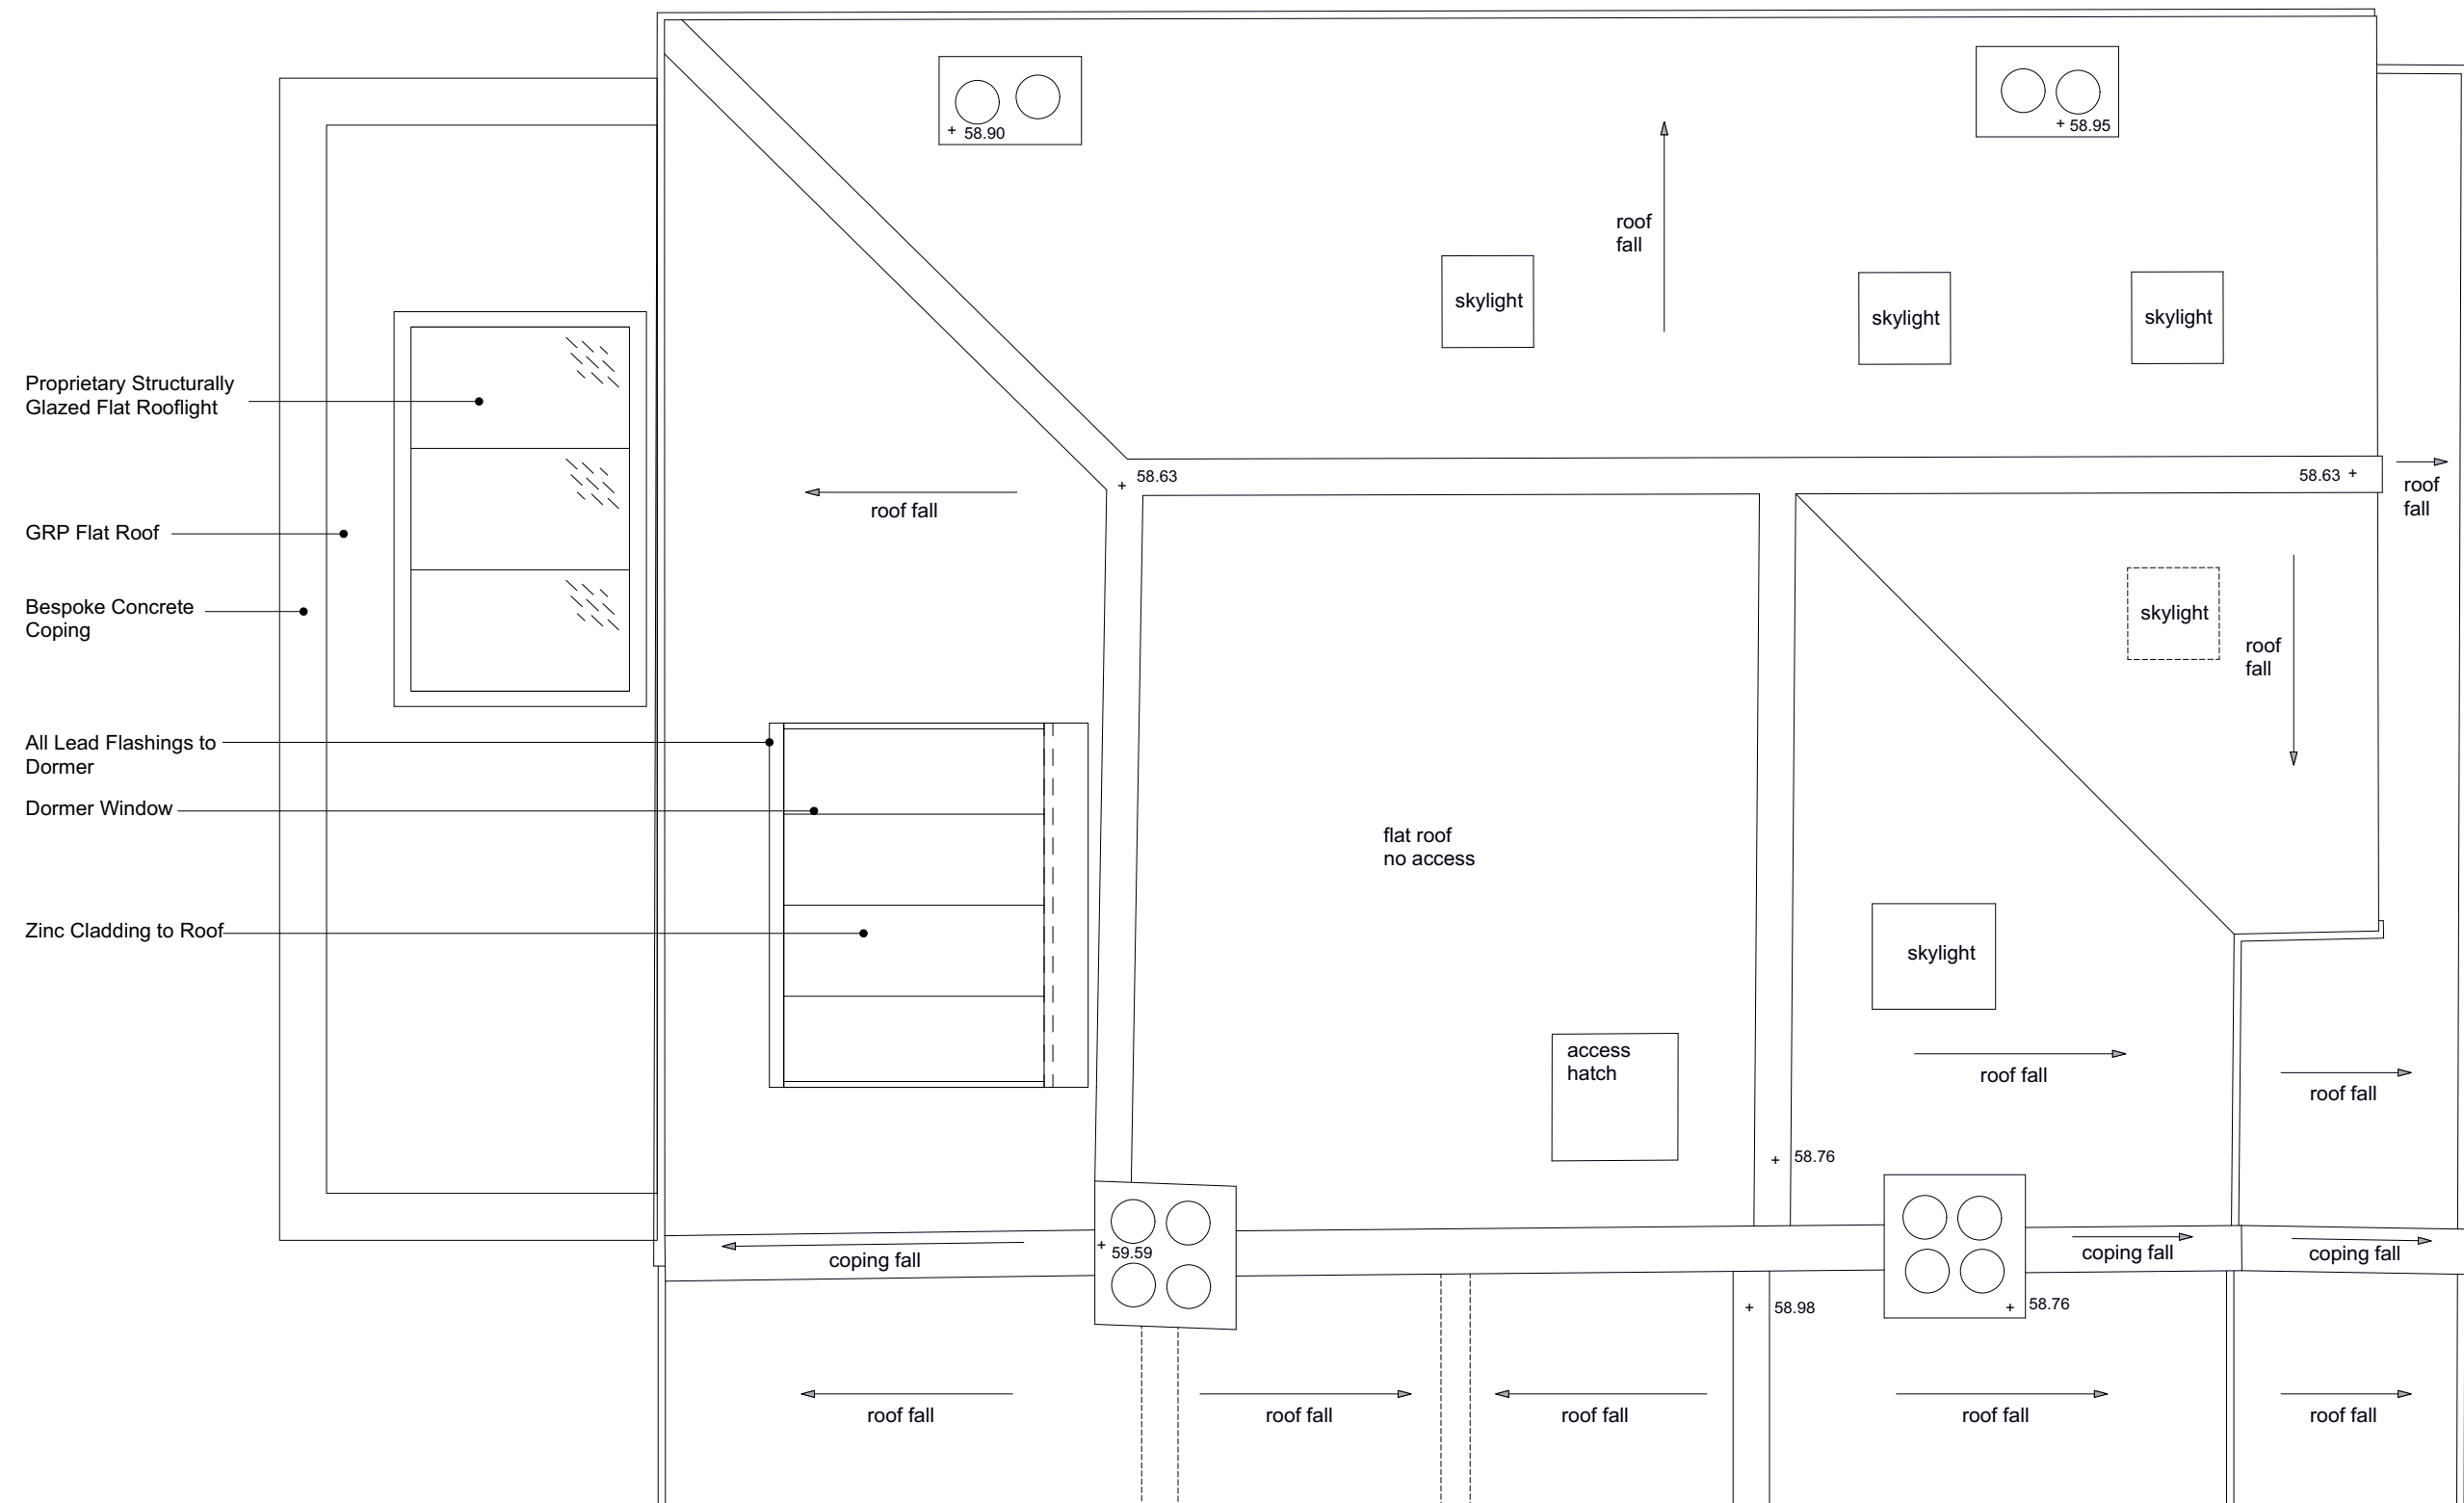

STUDIO GLYN
 5 Glenloch Road
 London
 NW3 4BX

Tel. 020 7483 3551
 Mob. 07979690074
 e. jo@studioglyn.co.uk

1. Do not scale off this drawing, use figured dimensions only. All dimensions and levels to be checked on site. Contractor and/or subcontractor or supplier is obliged to promptly report all errors, discrepancies and omissions to Studio Glyn
2. Issued only for purpose indicated
3. The drawing is to be read in conjunction with consultants drawings and specifications before proceeding with works. All consultants informed to be referred to, to ensure compliance with local and statutory building regulations and British/EU standards
4. This drawing is copyright and sole property of Studio Glyn and may not be copied, altered or reproduced in any way or passed to a third party without our written consent
5. The main contractor should be conversant with the statutory obligations under the CDM regulations
6. The dimensions shown on this drawing have been based on the measurements provided by an independent survey company
7. Samples to be provided by main contractor for Studio Glyn approval
8. Studio Glyn to approve all drawings and rods prior to construction

Specification Notes


REV	Date	Description
PL1	27.11.20	Issued for Pre-Application
PL2	10.02.21	Issued for Planning

By
 JG
 JG

DATE	02/05/2020
DRAWN BY	JG
CHECKED BY	JG
APPROVED BY	JG
STATUS	PLANNING
CAD FILE NAME	NA

ADDRESS
 Ben Yaacov
 26 St Albans Road
 London NW5 1RD

TITLE
 Proposed Roof Plan

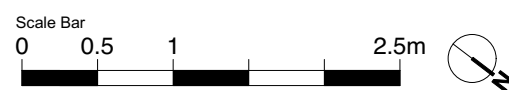

DRAWING NUMBER	DWG-015	REV	PL2
SCALE	1:50 @ A3	SHEET	1 OF 1