

## KEY PLAN

ISSUE REASON FOR ISSUE

DATE \_\_\_\_\_

- ① Sedum roof
- ② Fixed double glazed skylight

① Sedum roof

② Fixed double glazed skylight

## Ground Floor Plan

## Roof Plan

## HD Architectural Design

Do not a cable from this drawing. This drawing is based on dimensional survey information provided by others. The architect cannot accept responsibility for the accuracy of this survey information. All dimensions are shown in meters.

PROJECT		68 Carverham Road	
PROJECT CODE	CLIENT	Cae Stuart	
00001			
DRAWING TITLE		STATUS	
Proposed Plans		Planning	
SCALE	SHEET	DATE OF FIRST ISSUE	
1:50 @ A3	A3	10/70	
DRAWING NUMBER		REVISION	
U-2300			

68 Caversham Road

PROJECT CODE	CLIENT
--------------	--------

000001	Caz Stuart
--------	------------

DRAWING TITLE	STATUS
---------------	--------

Proposed Plans	Planning
----------------	----------

10


SCALE SHEET | DATE OF FIRST ISSUE

1:50 @ A3	A3	10/20
-----------	----	-------


1	2	
---	---	---	---	---	---	---	---	---	----	----	-----	-----	




North Elevation

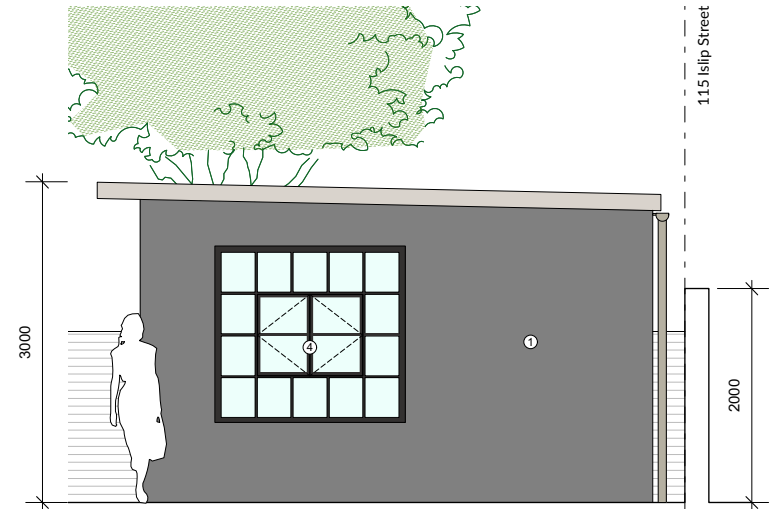

East Elevation

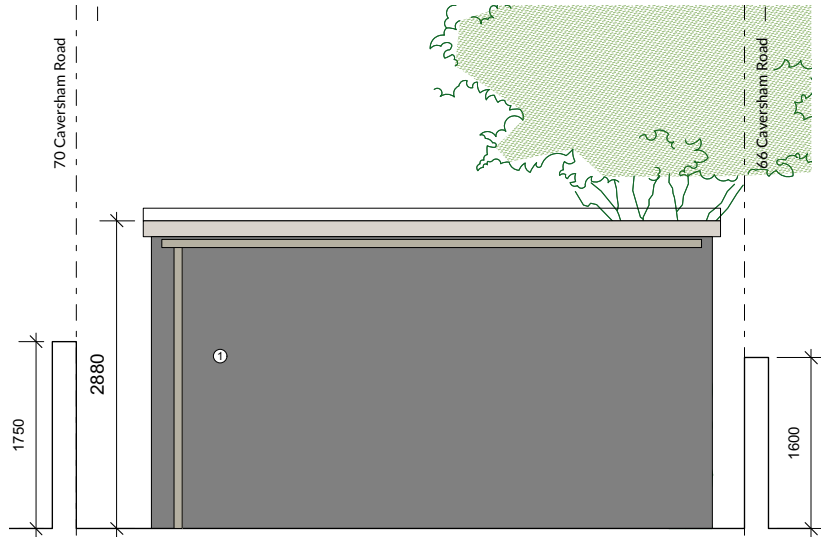

South Elevation

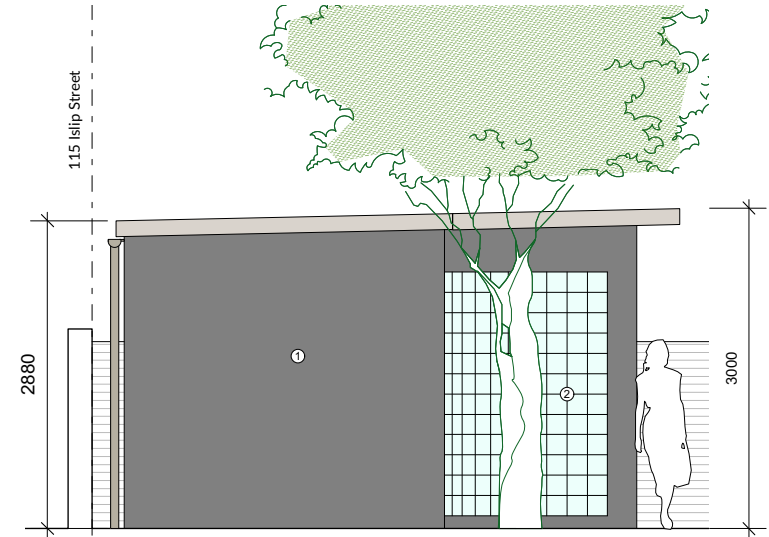

West Elevation

KEY PLAN

DRAWING NOTES

- ① Lightweight timber frame, clad in render
- ② Glass brick feature window
- ③ Hinged doors in a crittall-style
- ④ Fixed windows in a crittall-style with openable sections

ISSUE REASON FOR ISSUE



DATE



**HD**  
**Architectural**  
**Design**

Do not scale from this drawing. This drawing is based on dimensional survey information provided by others. The architect cannot accept responsibility for the accuracy of this survey information. All dimensions are shown in metric.

PROJECT <b>68 Caversham Road</b>		
PROJECT CODE 00001	CLIENT Caz Stuart	
DRAWING TITLE Proposed Elevations	STATUS Planning	
SCALE 1:50 @ A3	SHEET A3	DATE OF FIRST ISSUE 10/20
DRAWING NUMBER LI-3/300	REVISION	

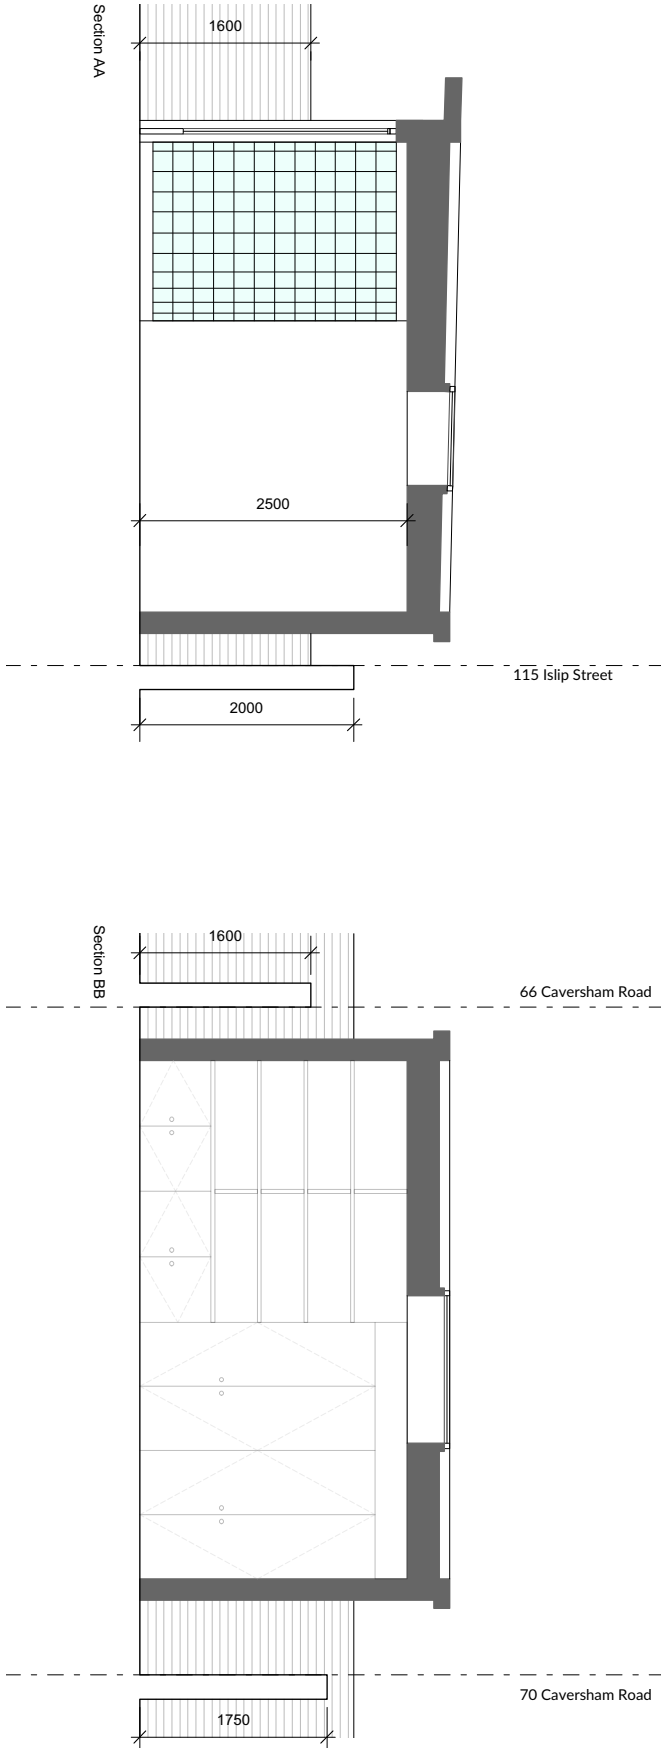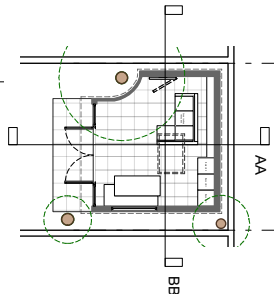

KEY PLAN

DRAWING NOTES

ISSUE REVISION/ISSUE

DATE

PROJECT  
68 Caversham Road

PROJECT CODE CLIENT

00001 Caz Stuart

DRAWING TITLE STATUS  
Proposed Sections Planning

SCALE SHEET DATE OF PRELIMINARY  
1:50 @ A3 A3 10/20

DRAWING NUMBER REVISION  
14-03/20 -

HD  
Architectural  
Design

NOTES: 1. All dimensions are in millimeters. 2. The drawing is a preliminary design and is not to be used for construction. 3. All dimensions are shown in millimeters. 4. All dimensions are shown in millimeters.

