



Notes

Dimensions are to be verified on site prior to construction.

Ordnance Survey Data reproduced by permission of Ordnance Survey on behalf of Her Majesty's Stationery Office. Crown Copyright. All rights reserved.

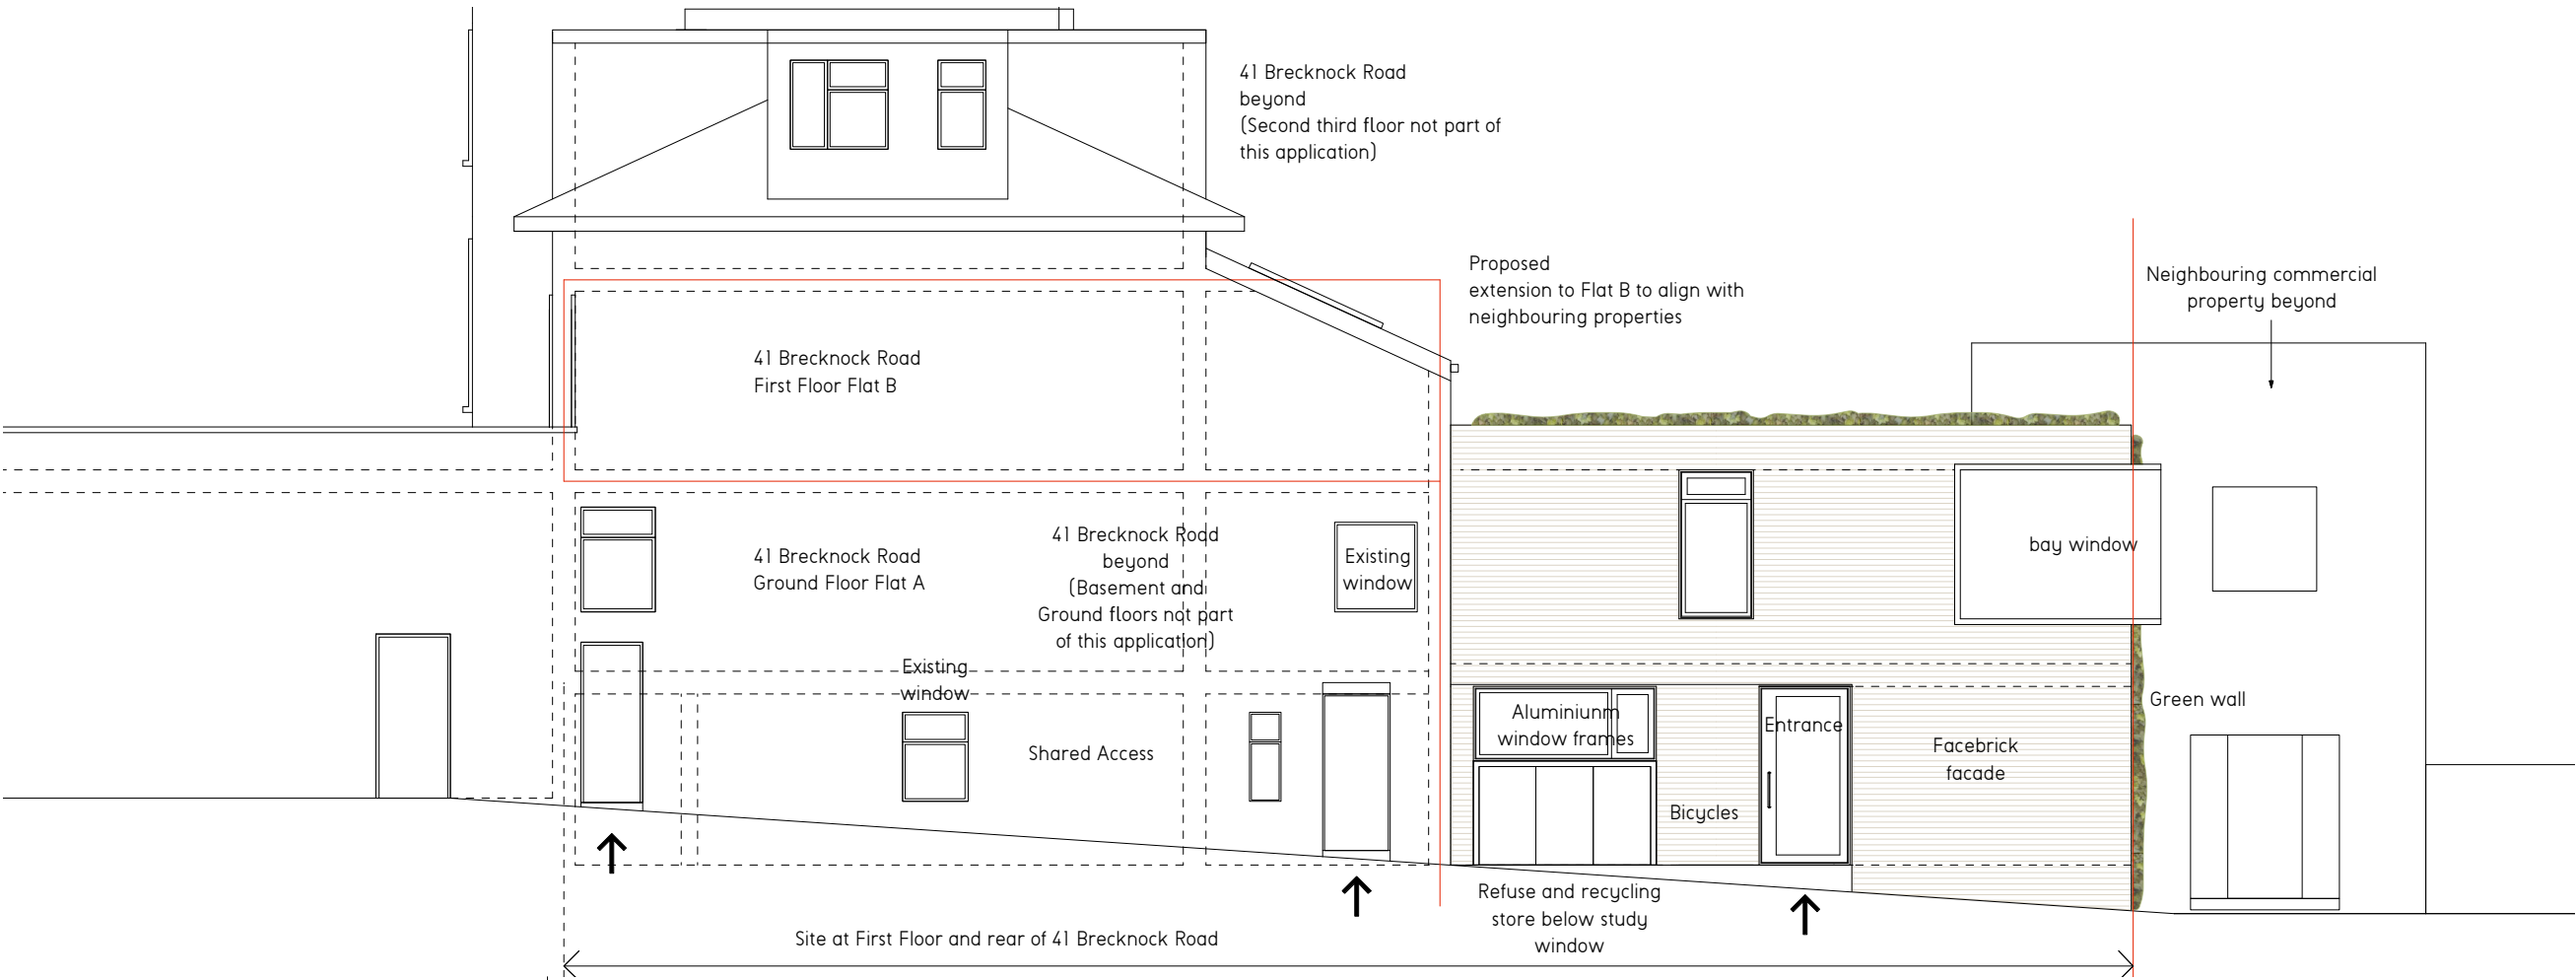

01 | Proposed North Elevation onto Shared Access

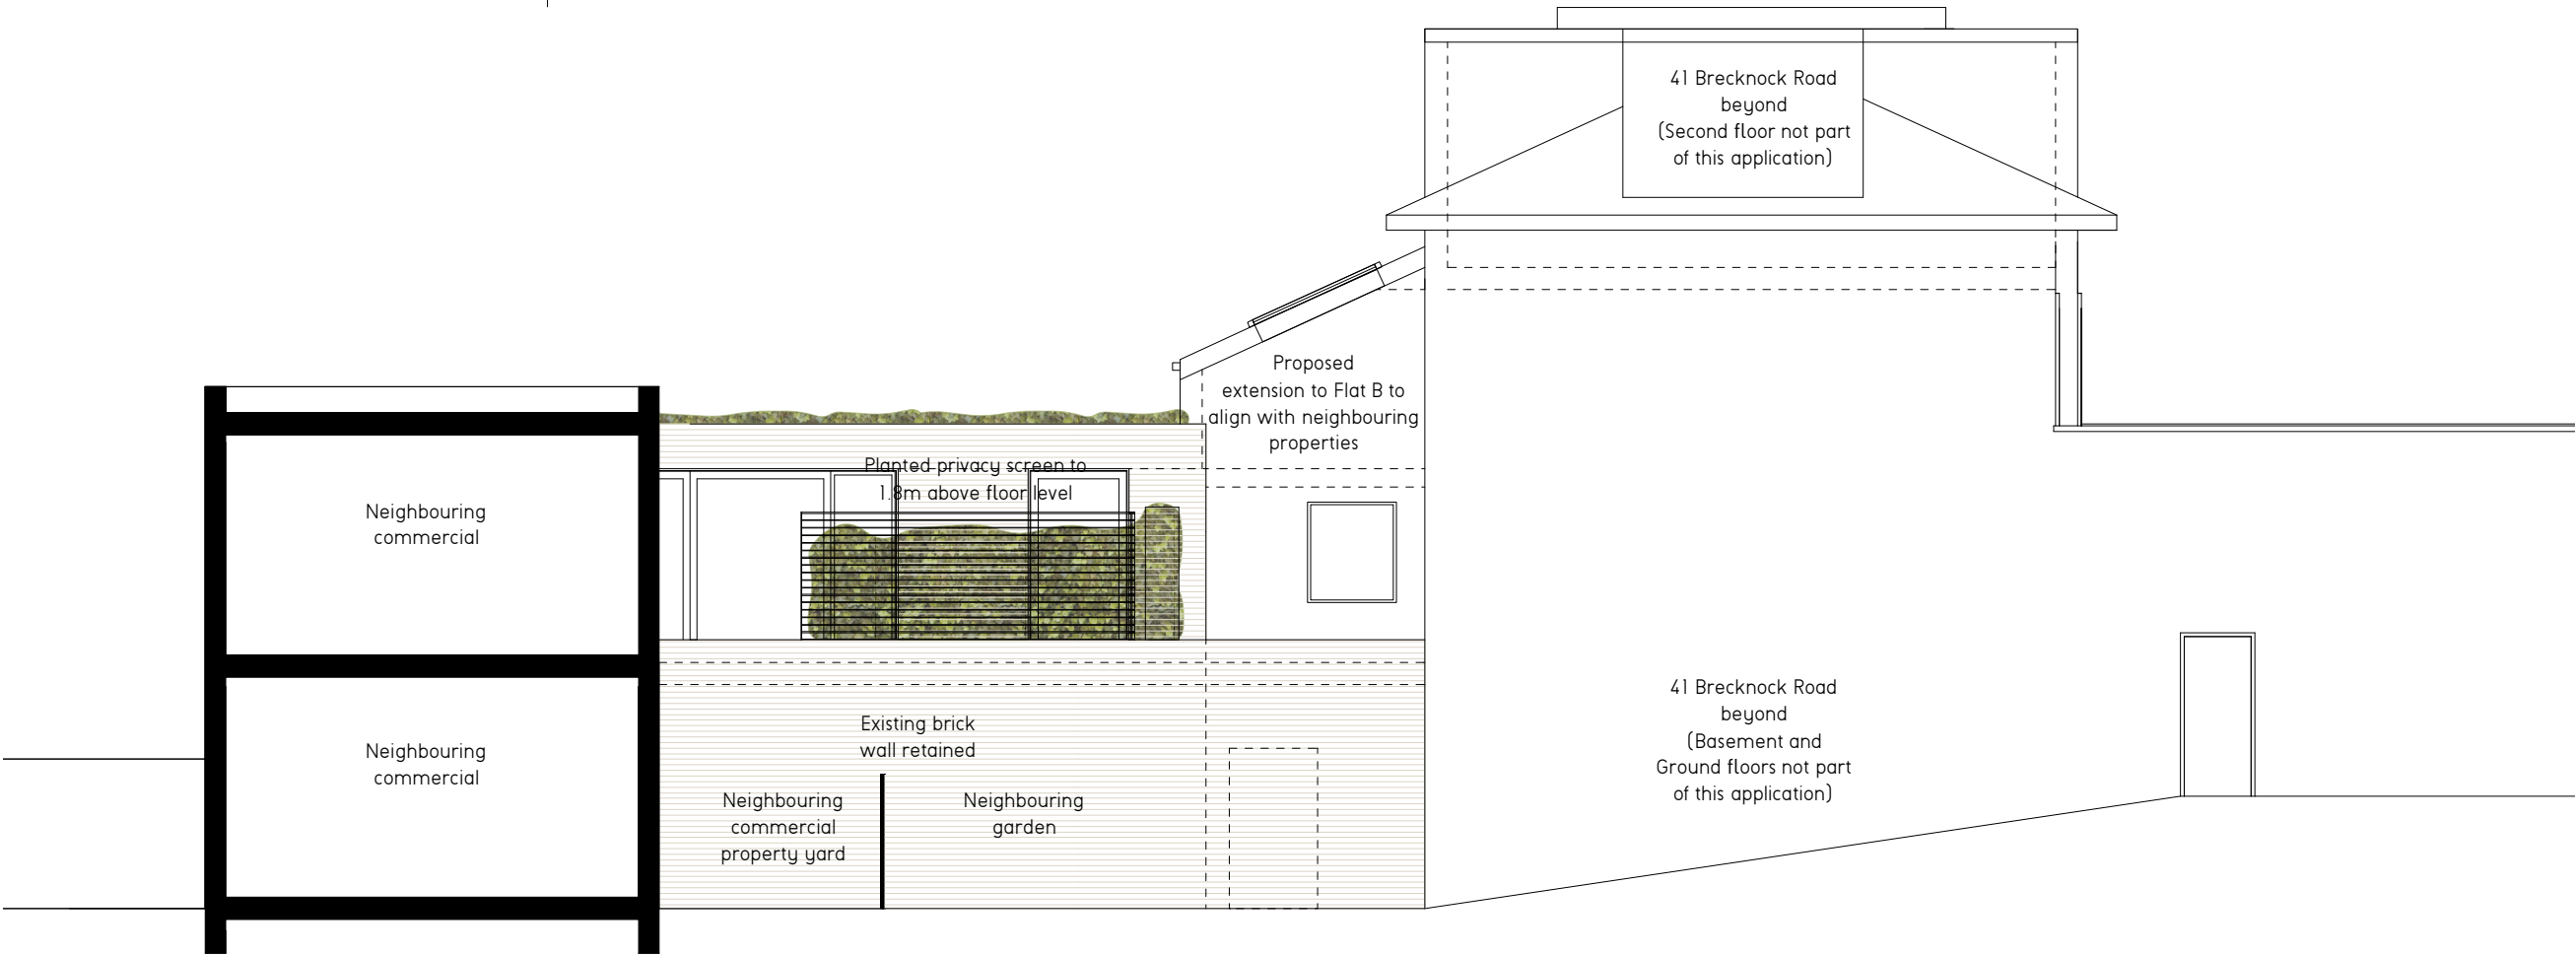

02 | Proposed South Elevation onto Neighbouring Yard and Garden

0 1 2 3 4 5m
Scale 1:100

Revisions

- 20.11.26 - A - Flat A removed for planning application. Surveillance notes added.
- 21.01.22 - B - Ground floor use clarified. Second Floor extension notes added
- 21.01.22 - C - Sloped roof added.

Craig More | Architect

MORE design Ltd 020 7281 7985
522 Hornsey Road mail@moredesign.co
London N19 3QN www.moredesign.co

Land to the rear - 41 Brecknock Road
Proposed North and South Elevations

Scale 1:100
Date 19.08
Drawing Number 079.130 - C