



Roof Plan  
(of Ground Floor)

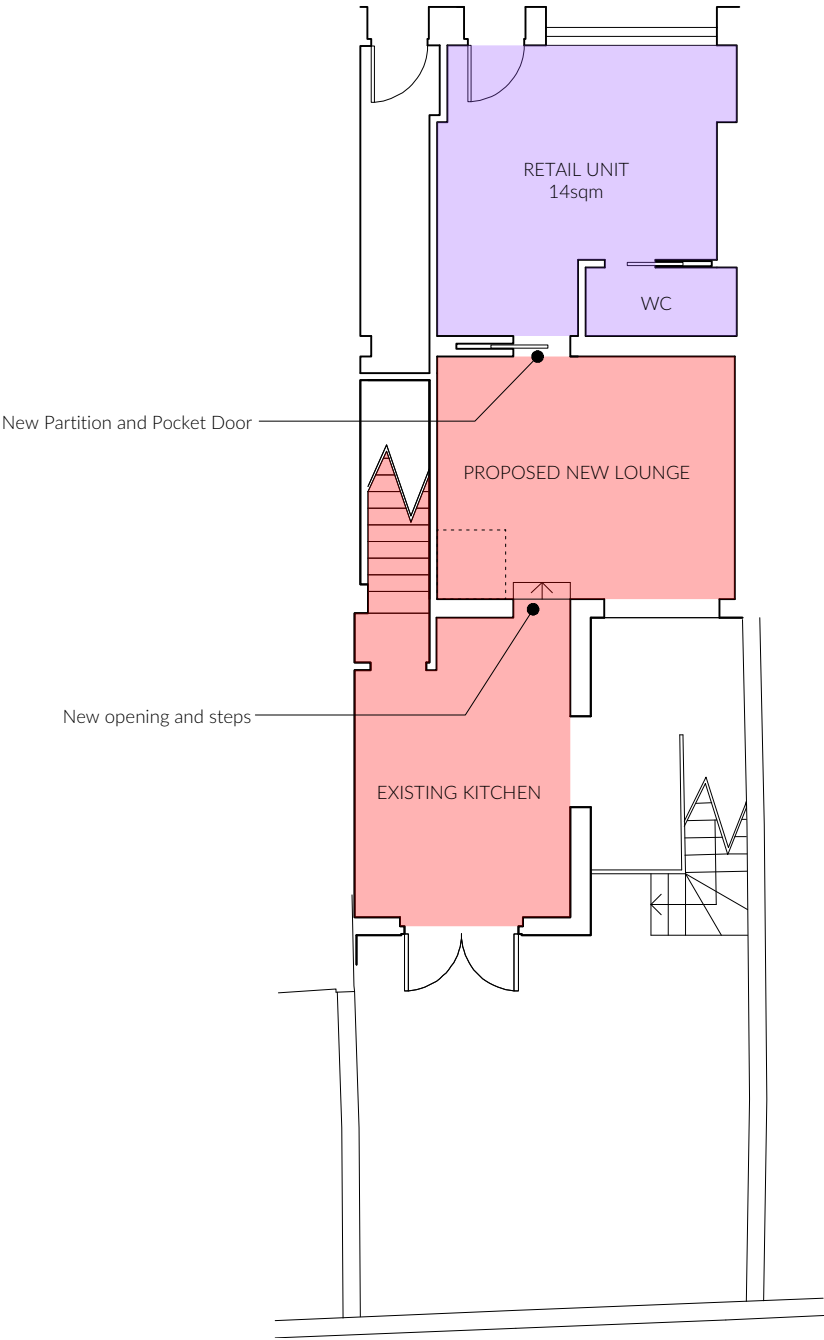

Ground Floor

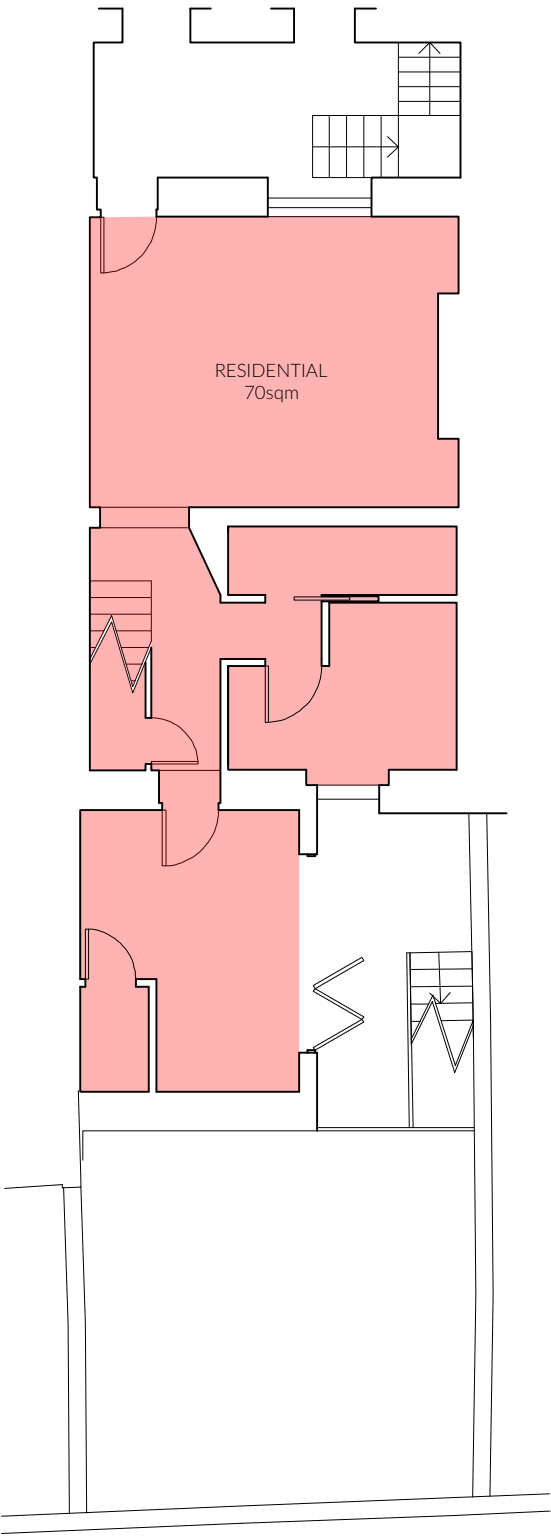

Lower Ground Floor

C	14/01/2021	Lower Ground Floor updated
B	12/01/2021	For Information
A	04/12/2020	Draft Planning Issue

Rev	Date	Note
Sheet Status		

For Information

Project Title  
Leigh Street

Sheet Title  
Proposed Plans

Date Printed	Scale	
14/1/21	1:100	A3

Model Status	Drawn by	Checked
-	TR	TB

Drawing No.	Revision
20049-DR-1000	C

