

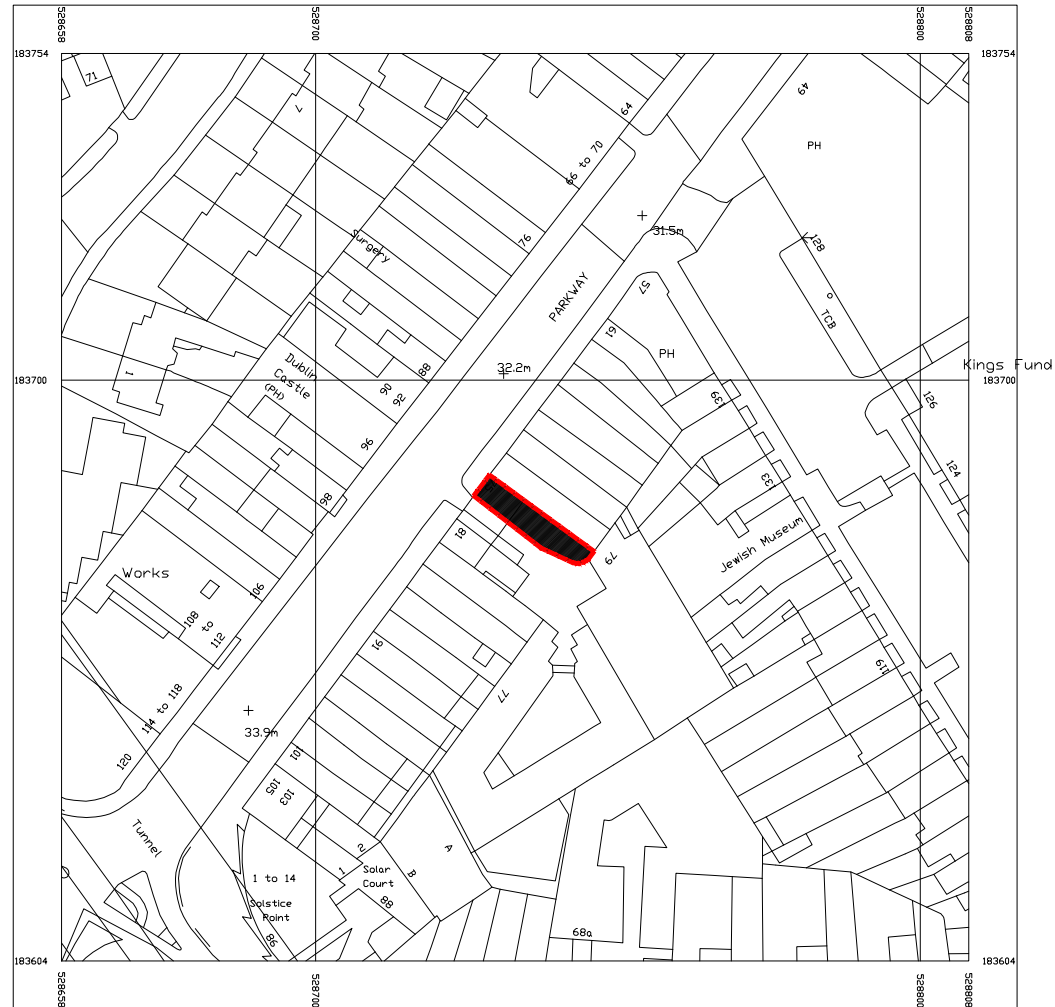


Ordnance Survey®  
Ukmapcentre.com

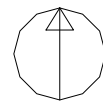



Serial number: 194997  
© Crown copyright and database right 2020  
Ordnance Survey licence 100048957  
Reproduction in whole or in part is prohibited  
without the prior permission of Ordnance Survey

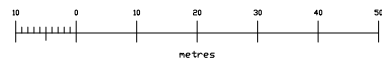

LOCATION PLAN  
1:1250

- Notes:**
- This drawing is the copyright of SMD Architects Ltd and must not be traced or copied in any way or form in part or whole by any means whatsoever without prior written consent and may only be used by the present owner in relation to the property as referred to on the drawing. This drawing may be copied by an authorized officer of the local authority with the sole purpose to assist in the determination of a planning application and may not be used for any other purpose unless otherwise agreed in writing.
  - Do not scale from drawings.
  - Contractor / Fabricator is responsible for checking and coordinating all site dimensions prior to constructions. All dimensional discrepancies are to be reported SMD Ltd. Contractor / Fabricator to check site access prior to construction.
  - Drawings are intent drawings. Contractor / Fabricator is responsible for construction methods & structural integrity & performance of all elements.
  - Drawings to be read in conjunction with MEP / Structural Engineers / Lighting Designer / Kitchen Designers drawings. Any conflicts between consultants drawings and SMD Ltd drawings to be reported to SMD Architects Ltd prior to construction.
  - Shop Drawings and Finish Samples are required for all Joinery / Case Goods and bespoke FF&E fabrications or other elements.
  - All works to be carried out in accordance with current building regulations and to the satisfaction of local authority. The drawing does not indicate or imply the structural condition of the existing property. The contractor must ensure and will be held responsible for the overall stability of Building Regulation at all stages of work.
  - All work by the contractor must be carried out in such a way that all requirements under the health and safety at work act are satisfied.

Key:  
 Site Boundary

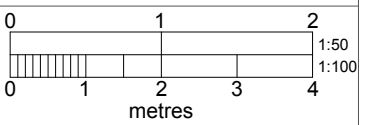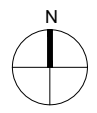



SMD ARCHITECTS LTD  
4th Floor, 205 Regent Street  
London, W1B 4HB

T: 0208960899  
E: info@smdarchitects.co.uk  
www.smdarchitects.co.uk

Revision	Date	Description	Drawn
-	06.10.20	Issued for Information	OU

Client  
**Jaehyun Ahn**  
 Project Title  
**Dolsot Restaurant**  
**75 Parkway, Camden Town**  
**London, NW1 7PP**  
 Drawing Title  
**Location Plan**

Scale @ A3 <b>1:1250</b>	Drawing No. <b>2002-001</b>	Project Status <input type="checkbox"/> Preliminary <input type="checkbox"/> Work in Progress <input checked="" type="checkbox"/> Planning & License <input type="checkbox"/> Building Control <input type="checkbox"/> Construction <input type="checkbox"/> As built
Drawn by <b>OU</b>	Job No. <b>2002</b>	
Checked by <b>MM</b>	Rev <b>-</b>	Date <b>09/12/2020</b>


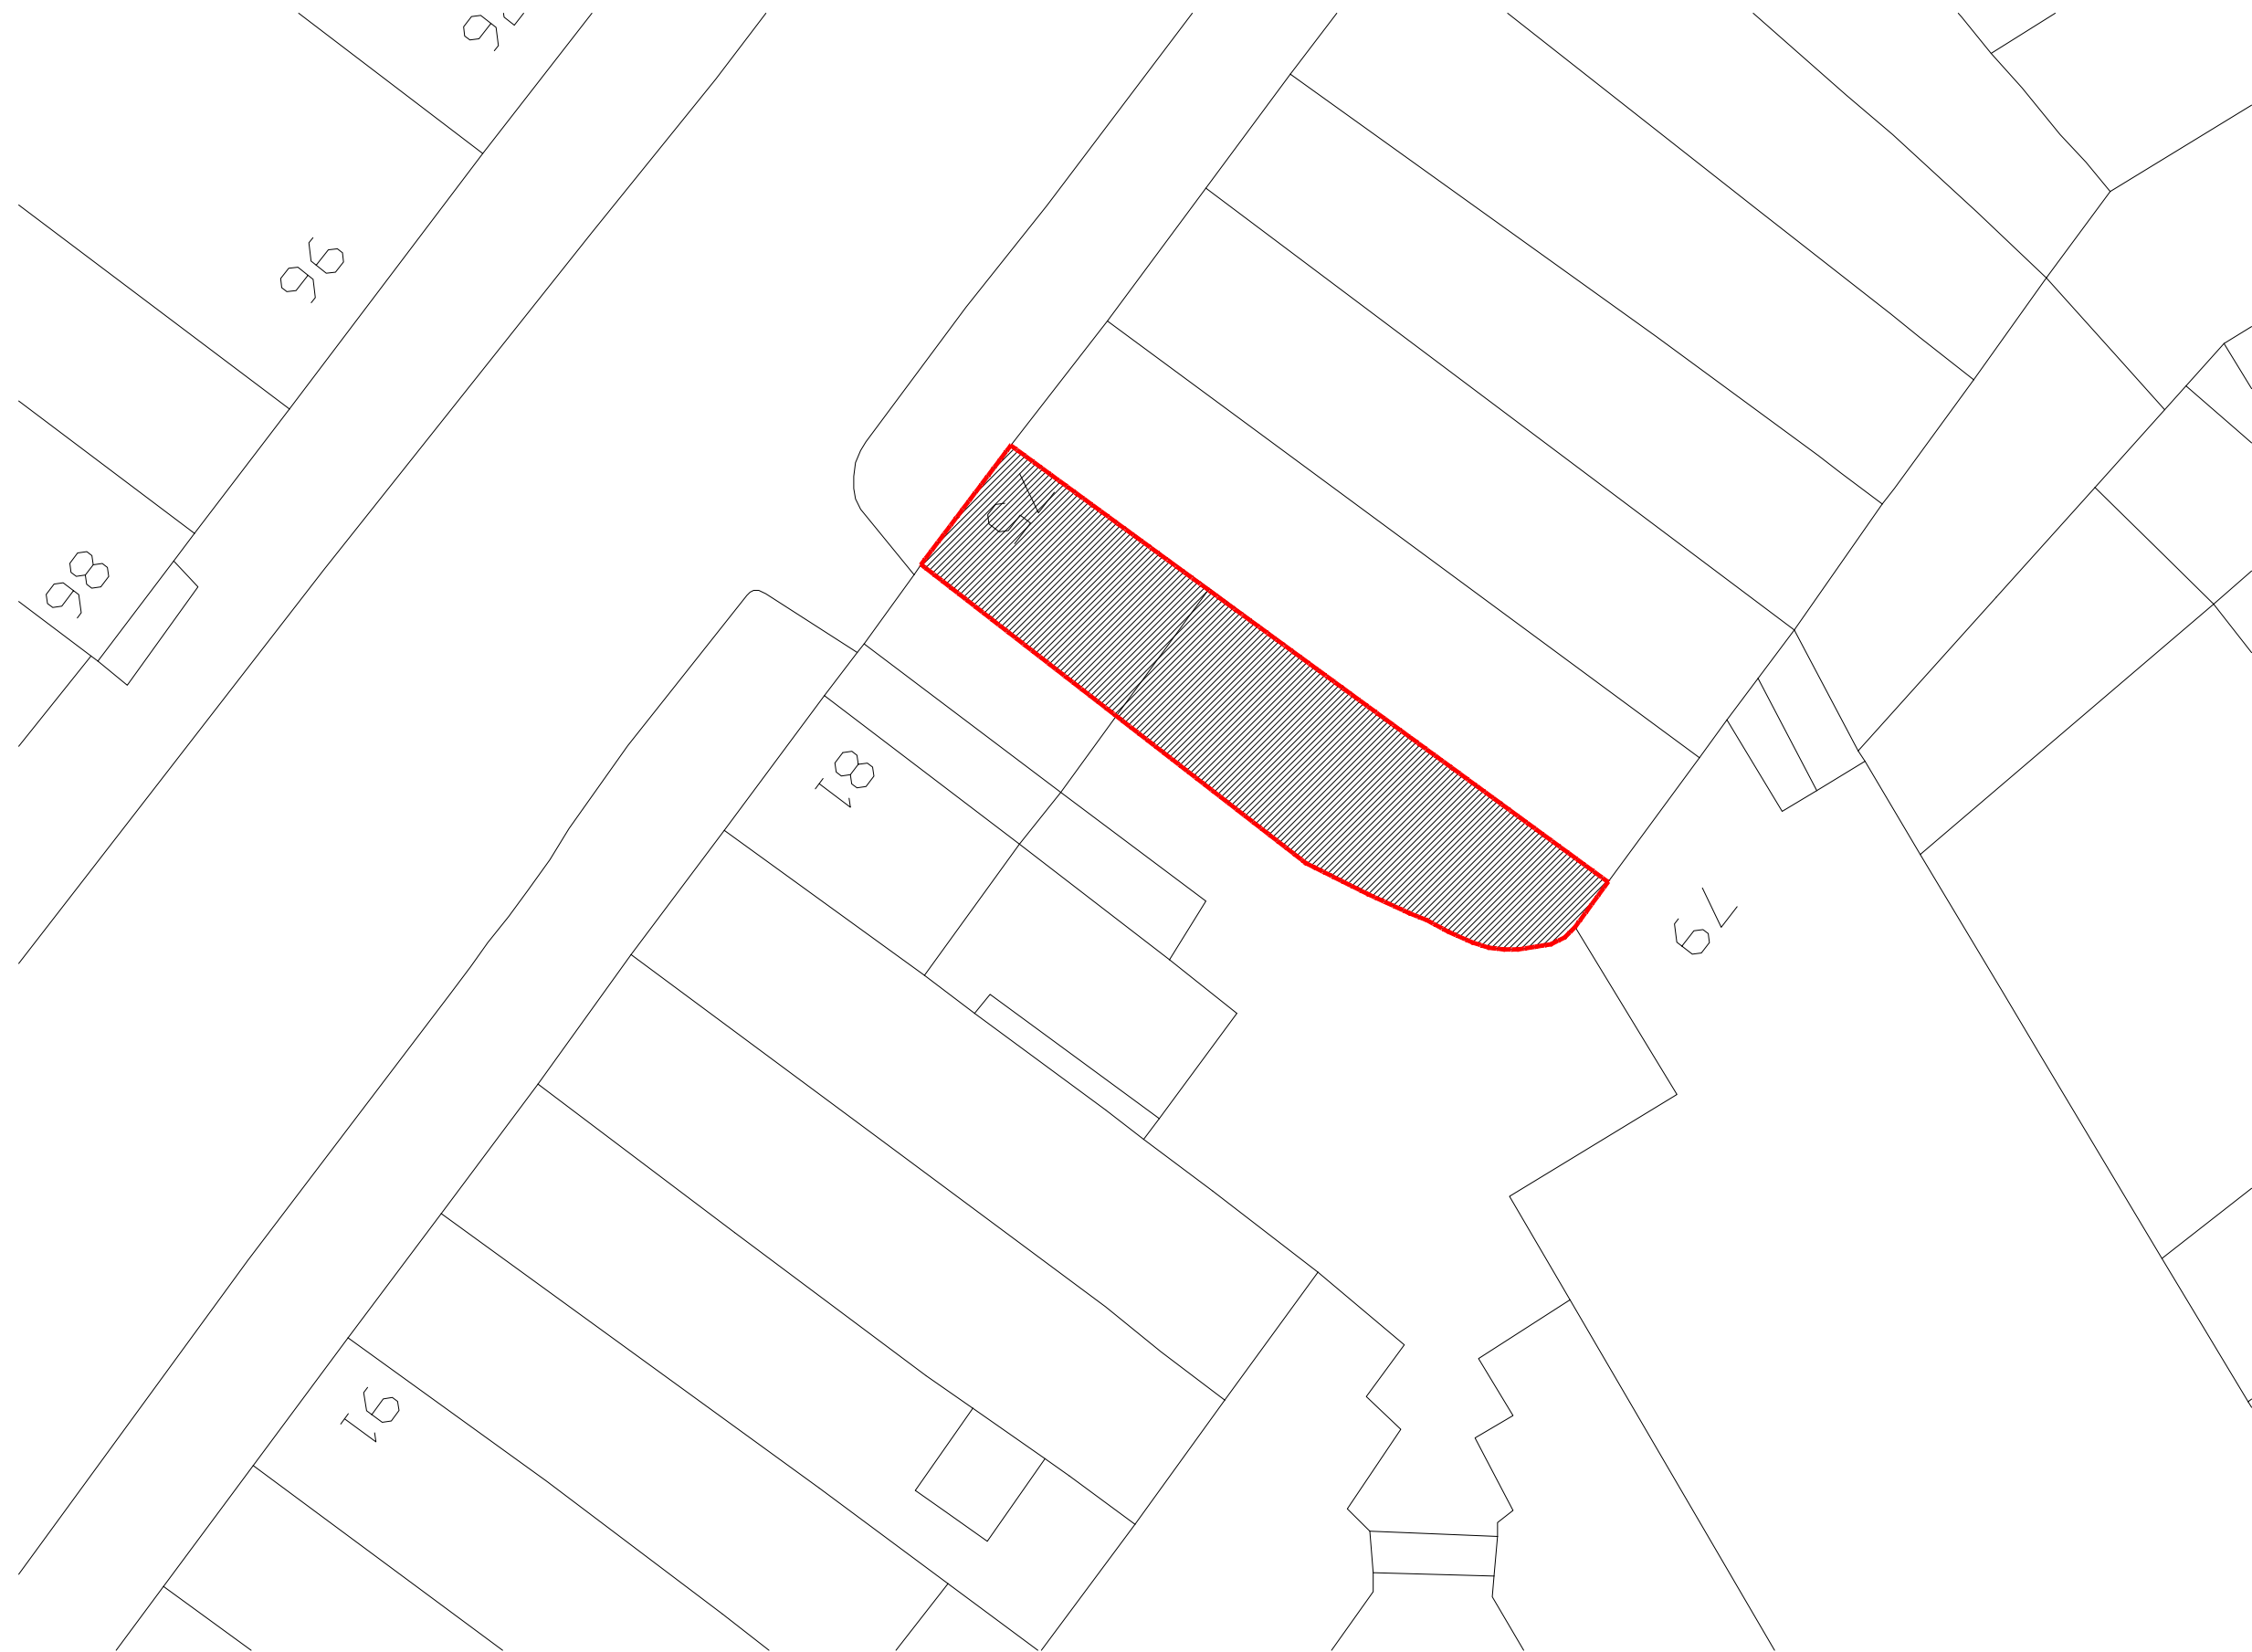


**SITE PLAN**  
1:200

**Notes:**

1. This drawing is the copyright of SMD Architects Ltd and must not be traced or copied in any way or form in part or whole by any means whatsoever without prior written consent and may only be used by the present owner in relation to the property as referred to on the drawing. This drawing may be copied by an authorized officer of the local authority with the sole purpose to assist in the determination of a planning application and may not be used for any other purpose unless otherwise agreed in writing.
2. Do not scale from drawings.
3. Contractor / Fabricator is responsible for checking and coordinating all site dimensions prior to constructions. All dimensional discrepancies are to be reported SMD Ltd. Contractor / Fabricator to check site access prior to construction.
4. Drawings are intent drawings. Contractor / Fabricator is responsible for construction methods & structural integrity & performance of all elements.
5. Drawings to be read in conjunction with MEP / Structural Engineers / Lighting Designer / Kitchen Designers drawings. Any conflicts between consultants drawings and SMD Ltd drawings to be reported to SMD Architects Ltd prior to construction.
6. Shop Drawings and Finish Samples are required for all Joinery / Case Goods and bespoke FF&E fabrications or other elements.
7. All works to be carried out in accordance with current building regulations and to the satisfaction of local authority. The drawing does not indicate or imply the structural condition of the existing property. The contractor must ensure and will be held responsible for the overall stability of Building Regulation at all stages of work.
8. All work by the contractor must be carried out in such a way that all requirements under the health and safety at work act are satisfied.

Key:  
 Site Boundary

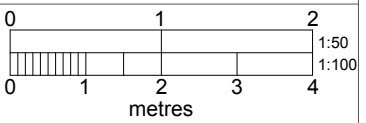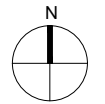

SMD ARCHITECTS LTD  
 4th Floor, 205 Regent Street  
 London, W1B 4HB  
 T: 02089608999  
 E: info@smdarchitects.co.uk  
 www.smdarchitects.co.uk

Revision	Date	Description	Drawn
-	06.10.20	Issued for Information	OU

Client  
**Jaehyun Ahn**  
 Project Title  
**Dolsot Restaurant**  
**75 Parkway, Camden Town**  
**London, NW1 7PP**  
 Drawing Title  
**Site Plan**

Scale @ A3  
**1:200**  
 Drawing No.  
**2002-002**  
 Job No.  
**2002**  
 Checked by  
**MM**  
 Project Status  
 Preliminary  
 Work in Progress  
 Planning & License  
 Building Control  
 Construction  
 As built  
 Date  
**09/12/2020**



(Photo) Existing Elevation



EXISTING FRONT ELEVATION




1:50




PROPOSED FRONT ELEVATION

1:50

<p><b>KEY:</b></p> <p>--- Site Boundary</p> <p><b>SIGNAGE COLOUR AND MATERIAL FINISHES:</b></p> <p>● Powder Coated Black</p> <p>● Powder Coated Perlgold RAL 1036</p>	<p><b>NOTES:</b></p> <ol style="list-style-type: none"> <li>This drawing is the copyright of SMD Architects Ltd and must not be traced or copied in any way or form in part or whole by any means whatsoever without prior written consent and may only be used by the present owner in relation to the property as referred to on the drawing. This drawing may be copied by an authorized officer of the local authority with the sole purpose to assist in the determination of a planning application and may not be used for any other purpose unless otherwise agreed in writing.</li> <li>Do not scale from drawings.</li> <li>Contractor / Fabricator is responsible for checking and coordinating all site dimensions prior to constructions. All dimensional discrepancies are to be reported SMD Ltd. Contractor / Fabricator to check site access prior to construction.</li> <li>Drawings are intent drawings. Contractor / Fabricator is responsible for construction methods &amp; structural integrity &amp; performance of all elements.</li> <li>Drawings to be read in conjunction with MEP / Structural Engineers / Lighting Designer / Kitchen Designers drawings. Any conflicts between consultants drawings and SMD Ltd drawings to be reported to SMD Architects Ltd prior to construction.</li> <li>Shop Drawings and Finish Samples are required for all Joinery / Case Goods and bespoke FF&amp;E fabrications or other elements.</li> <li>All works to be carried out in accordance with current building regulations and to the satisfaction of local authority. The drawing does not indicate or imply the structural condition of the existing property. The contractor must ensure and will be held responsible for the overall stability of Building Regulation at all stages of work.</li> <li>All work by the contractor must be carried out in such a way that all requirements under the health and safety at work act are satisfied.</li> </ol>		<p>SMD ARCHITECTS LTD 4th Floor, 205 Regent Street London, W1B 4HB T: 02089608899 E: info@smdarchitects.co.uk www.smdarchitects.co.uk</p>	<table border="1"> <thead> <tr> <th>Revision</th> <th>Date</th> <th>Description</th> </tr> </thead> <tbody> <tr> <td>-</td> <td>06.10.20</td> <td>Issued for Information</td> </tr> </tbody> </table>	Revision	Date	Description	-	06.10.20	Issued for Information	<table border="1"> <tr> <td>Client</td> <td colspan="3">Jaehyun Ahn</td> </tr> <tr> <td>Project Title</td> <td colspan="3">Dolsot Restaurant</td> </tr> <tr> <td></td> <td colspan="3">75 Parkway, Camden Town</td> </tr> <tr> <td></td> <td colspan="3">London, NW1 7PP</td> </tr> <tr> <td>Drawing Title</td> <td colspan="3">Existing and Proposed Elevation</td> </tr> <tr> <td>Project Status</td> <td colspan="3">Planning &amp; License</td> </tr> <tr> <td>Scale @ A3</td> <td>Drawn by</td> <td>Checked by</td> <td>Date</td> </tr> <tr> <td>1:50</td> <td>OU</td> <td>MM</td> <td>09/12/2020</td> </tr> <tr> <td>Job No.</td> <td>Drawing No.</td> <td>Rev</td> <td></td> </tr> <tr> <td>2002</td> <td>2002-020</td> <td>-</td> <td></td> </tr> </table>	Client	Jaehyun Ahn			Project Title	Dolsot Restaurant				75 Parkway, Camden Town				London, NW1 7PP			Drawing Title	Existing and Proposed Elevation			Project Status	Planning & License			Scale @ A3	Drawn by	Checked by	Date	1:50	OU	MM	09/12/2020	Job No.	Drawing No.	Rev		2002	2002-020	-	
Revision	Date	Description	
-	06.10.20	Issued for Information	
Client	Jaehyun Ahn	
Project Title	Dolsot Restaurant	
	75 Parkway, Camden Town	
	London, NW1 7PP	
Drawing Title	Existing and Proposed Elevation	
Project Status	Planning & License	
Scale @ A3	Drawn by	Checked by	Date	
1:50	OU	MM	09/12/2020	
Job No.	Drawing No.	Rev	
2002	2002-020	-	

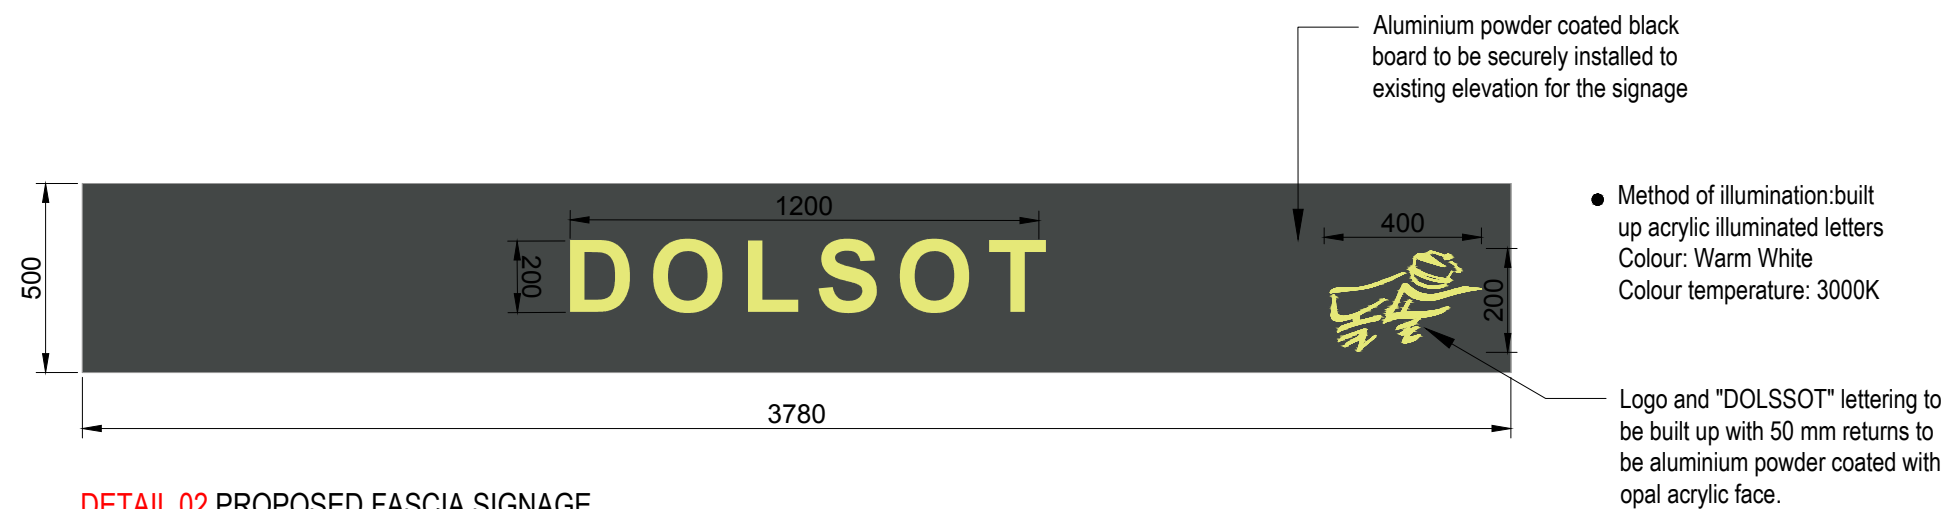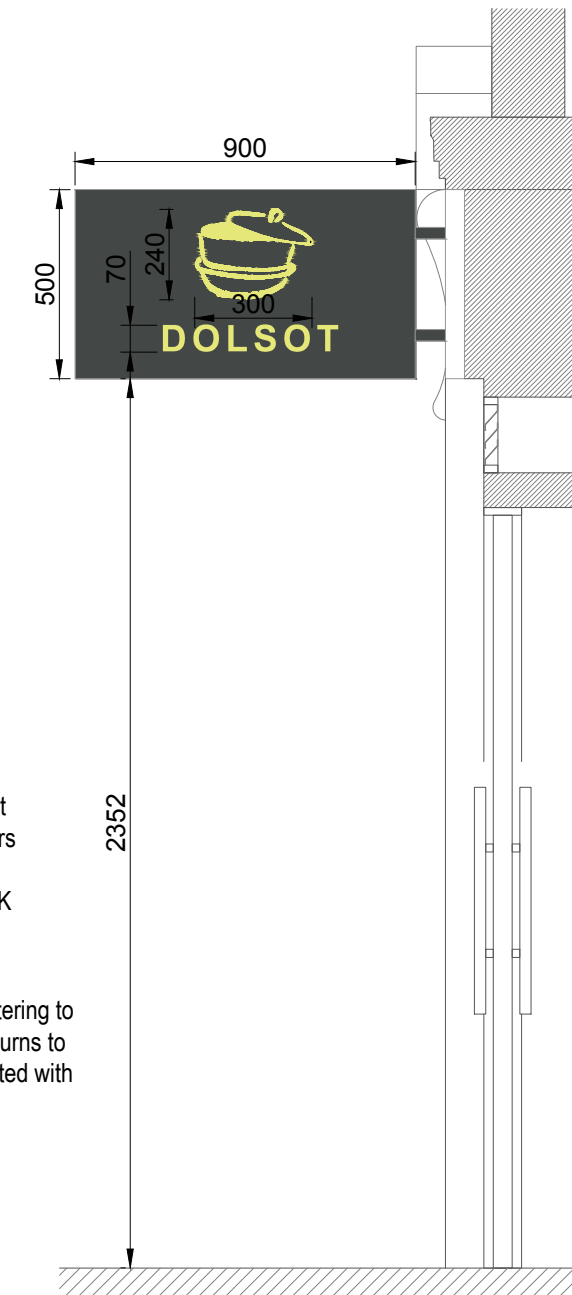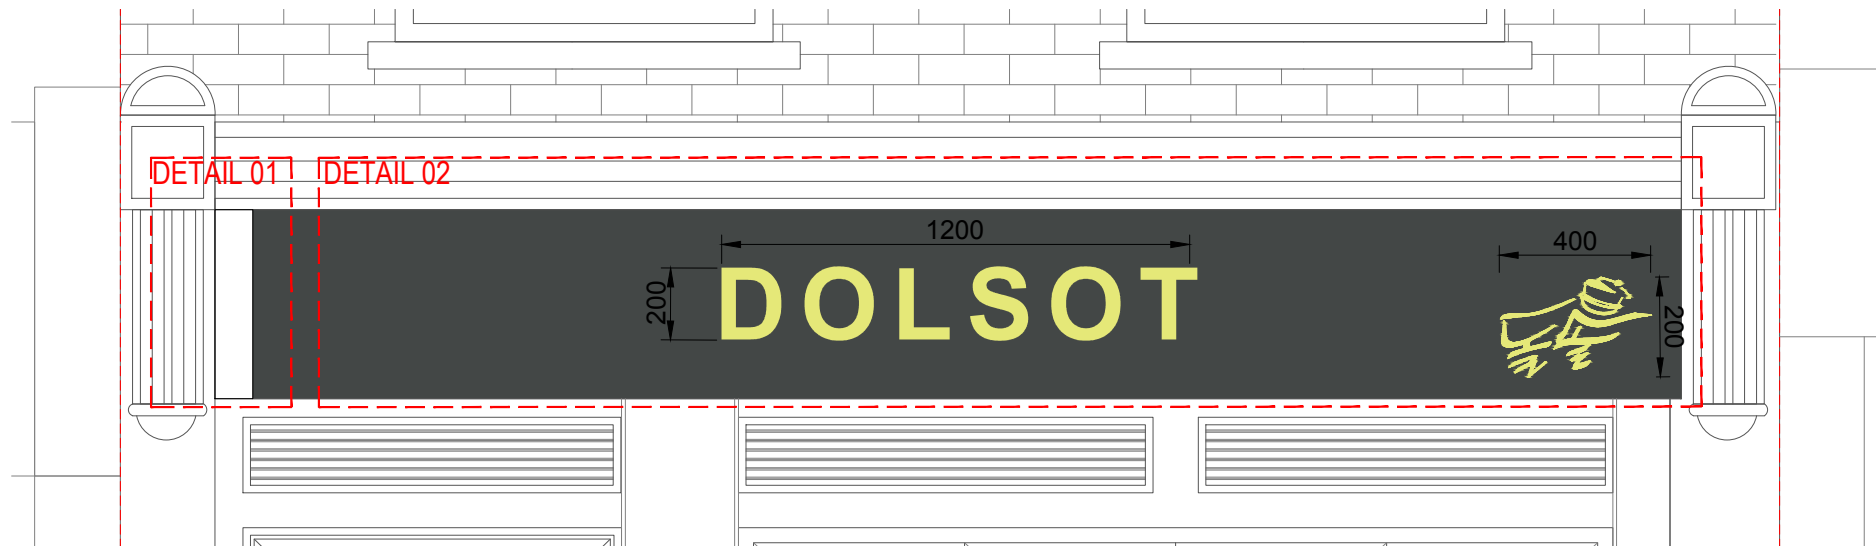

**DETAIL 02 PROPOSED FASCIA SIGNAGE**  
1:20

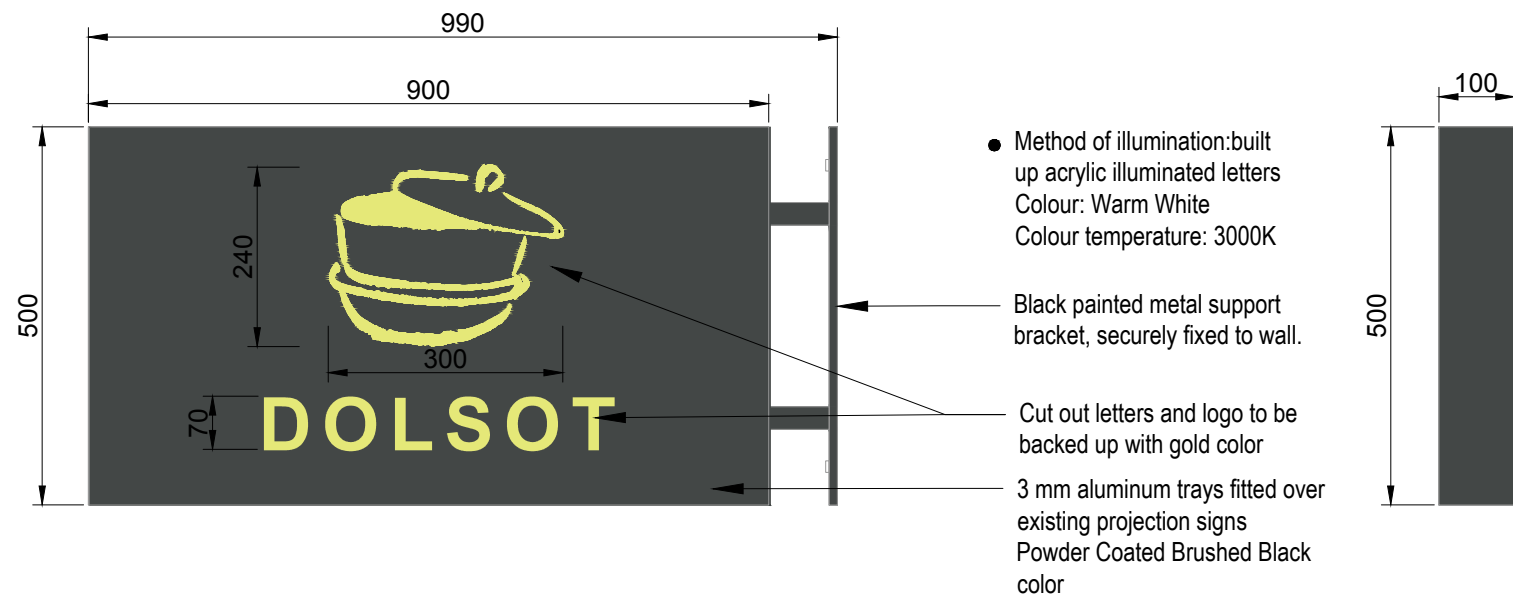

**DETAIL 01 PROPOSED PROJECTING SIGNAGE**  
1:10

**DETAIL 01 SIDE ELEVATION OF PROPOSED PROJECTING SIGNAGE**  
1:10


**Notes:**

- This drawing is the copyright of SMD Architects Ltd and must not be traced or copied in any way or form in part or whole by any means whatsoever without prior written consent and may only be used by the present owner in relation to the property as referred to on the drawing. This drawing may be copied by an authorized officer of the local authority with the sole purpose to assist in the determination of a planning application and may not be used for any other purpose unless otherwise agreed in writing.
- Do not scale from drawings.
- Contractor / Fabricator is responsible for checking and coordinating all site dimensions prior to constructions. All dimensional discrepancies are to be reported SMD Ltd. Contractor / Fabricator to check site access prior to construction.
- Drawings are intent drawings. Contractor / Fabricator is responsible for construction methods & structural integrity & performance of all elements.
- Drawings to be read in conjunction with MEP / Structural Engineers / Lighting Designer / Kitchen Designers drawings. Any conflicts between consultants drawings and SMD Ltd drawings to be reported to SMD Architects Ltd prior to construction.
- Shop Drawings and Finish Samples are required for all Joinery / Case Goods and bespoke FF&E fabrications or other elements.
- All works to be carried out in accordance with current building regulations and to the satisfaction of local authority. The drawing does not indicate or imply the structural condition of the existing property. The contractor must ensure and will be held responsible for the overall stability of Building Regulation at all stages of work.
- All work by the contractor must be carried out in such a way that all requirements under the health and safety at work act are satisfied.

Key:  
Site Boundary

SIGNAGE COLOUR AND MATERIAL FINISHES:

- Powder Coated Black
- Powder Coated Perlgold RAL 1036

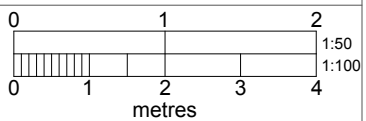

SMD ARCHITECTS LTD  
4th Floor, 205 Regent Street London, W1B 4HB  
T: 0209668899  
E: info@smdarchitects.co.uk  
www.smdarchitects.co.uk

Revision	Date	Description	Drawn
-	06.10.20	Issued for Information	OU

Client  
**Jaehyun Ahn**  
Project Title  
**Dolsot Restaurant**  
75 Parkway, Camden Town  
London, NW1 7PP  
Drawing Title  
**Proposed Signage**

Scale @ A3 Drawing No. Project Status  
As shown 2002-030  Preliminary  
 Work in Progress  
 Planning & License  
Drawn by Job No.  Building Control  
OU 2002  Construction  
 As built  
Checked by Rev Date  
MM - 09/12/2020