


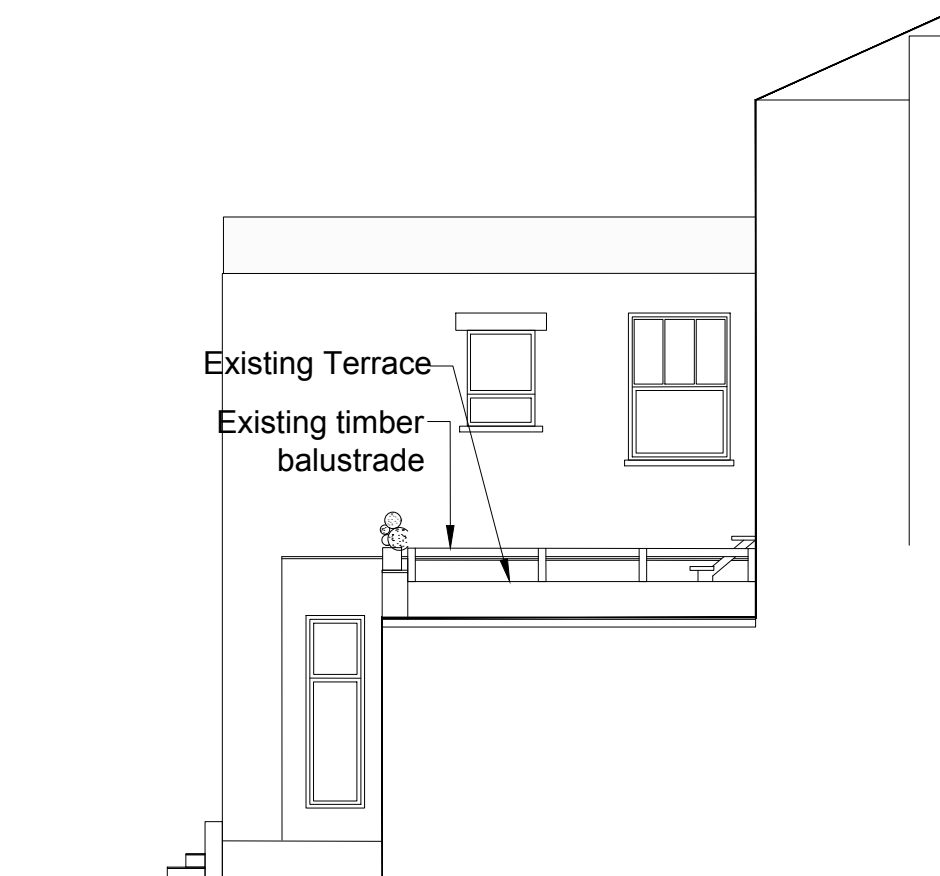

Rear Elevation

0 1m 5m



Side Elevation

<b>GENERAL NOTES</b> (1) DO NOT SCALE ALL DIMENSIONS TO BE VERIFIED BY THE CONTRACTOR AND DISCREPANCIES OR OMISSIONS REPORTED TO THE ARCHITECT IMMEDIATELY. (2) THIS DRAWING IS TO BE READ IN CONJUNCTION WITH RELEVANT ENGINEERS DRAWINGS AND IS SUBJECT TO APPROVAL FROM THE STATUTORY AUTHORITIES . (3) COPYRIGHT RESERVED.		
REVISION	DESCRIPTION PLANNING	DATE 27.01.21
PROJECT Flat 4, 76 Canfield Gardens		DRG. TITLE Existing Elevations
SCALE 1:100 @ A3	DRG. No 103A	REV. A
<div> <div>PAUL THEO</div> <div>               PAUL THEO ARCHITECTS LTD                74 BRONDESBURY VILLAS                LONDON NW6 6AD                07590470966                PAULTHEO.CO.UK             </div> </div>		